


LAST SAVED BY: SAVE
PLOTTED BY: PLOT

These drawings and accompanying, as instruments of service, are the exclusive property of the Architect and their use and publication shall be restricted to the original site for which they were prepared. Re-use, reproduction or publication by any method, in whole or part, is prohibited except by written permission from the Architect. Title to these plans and specifications shall remain with the Architect without prejudice, and visual contact with them shall constitute prima facie evidence of acceptance of

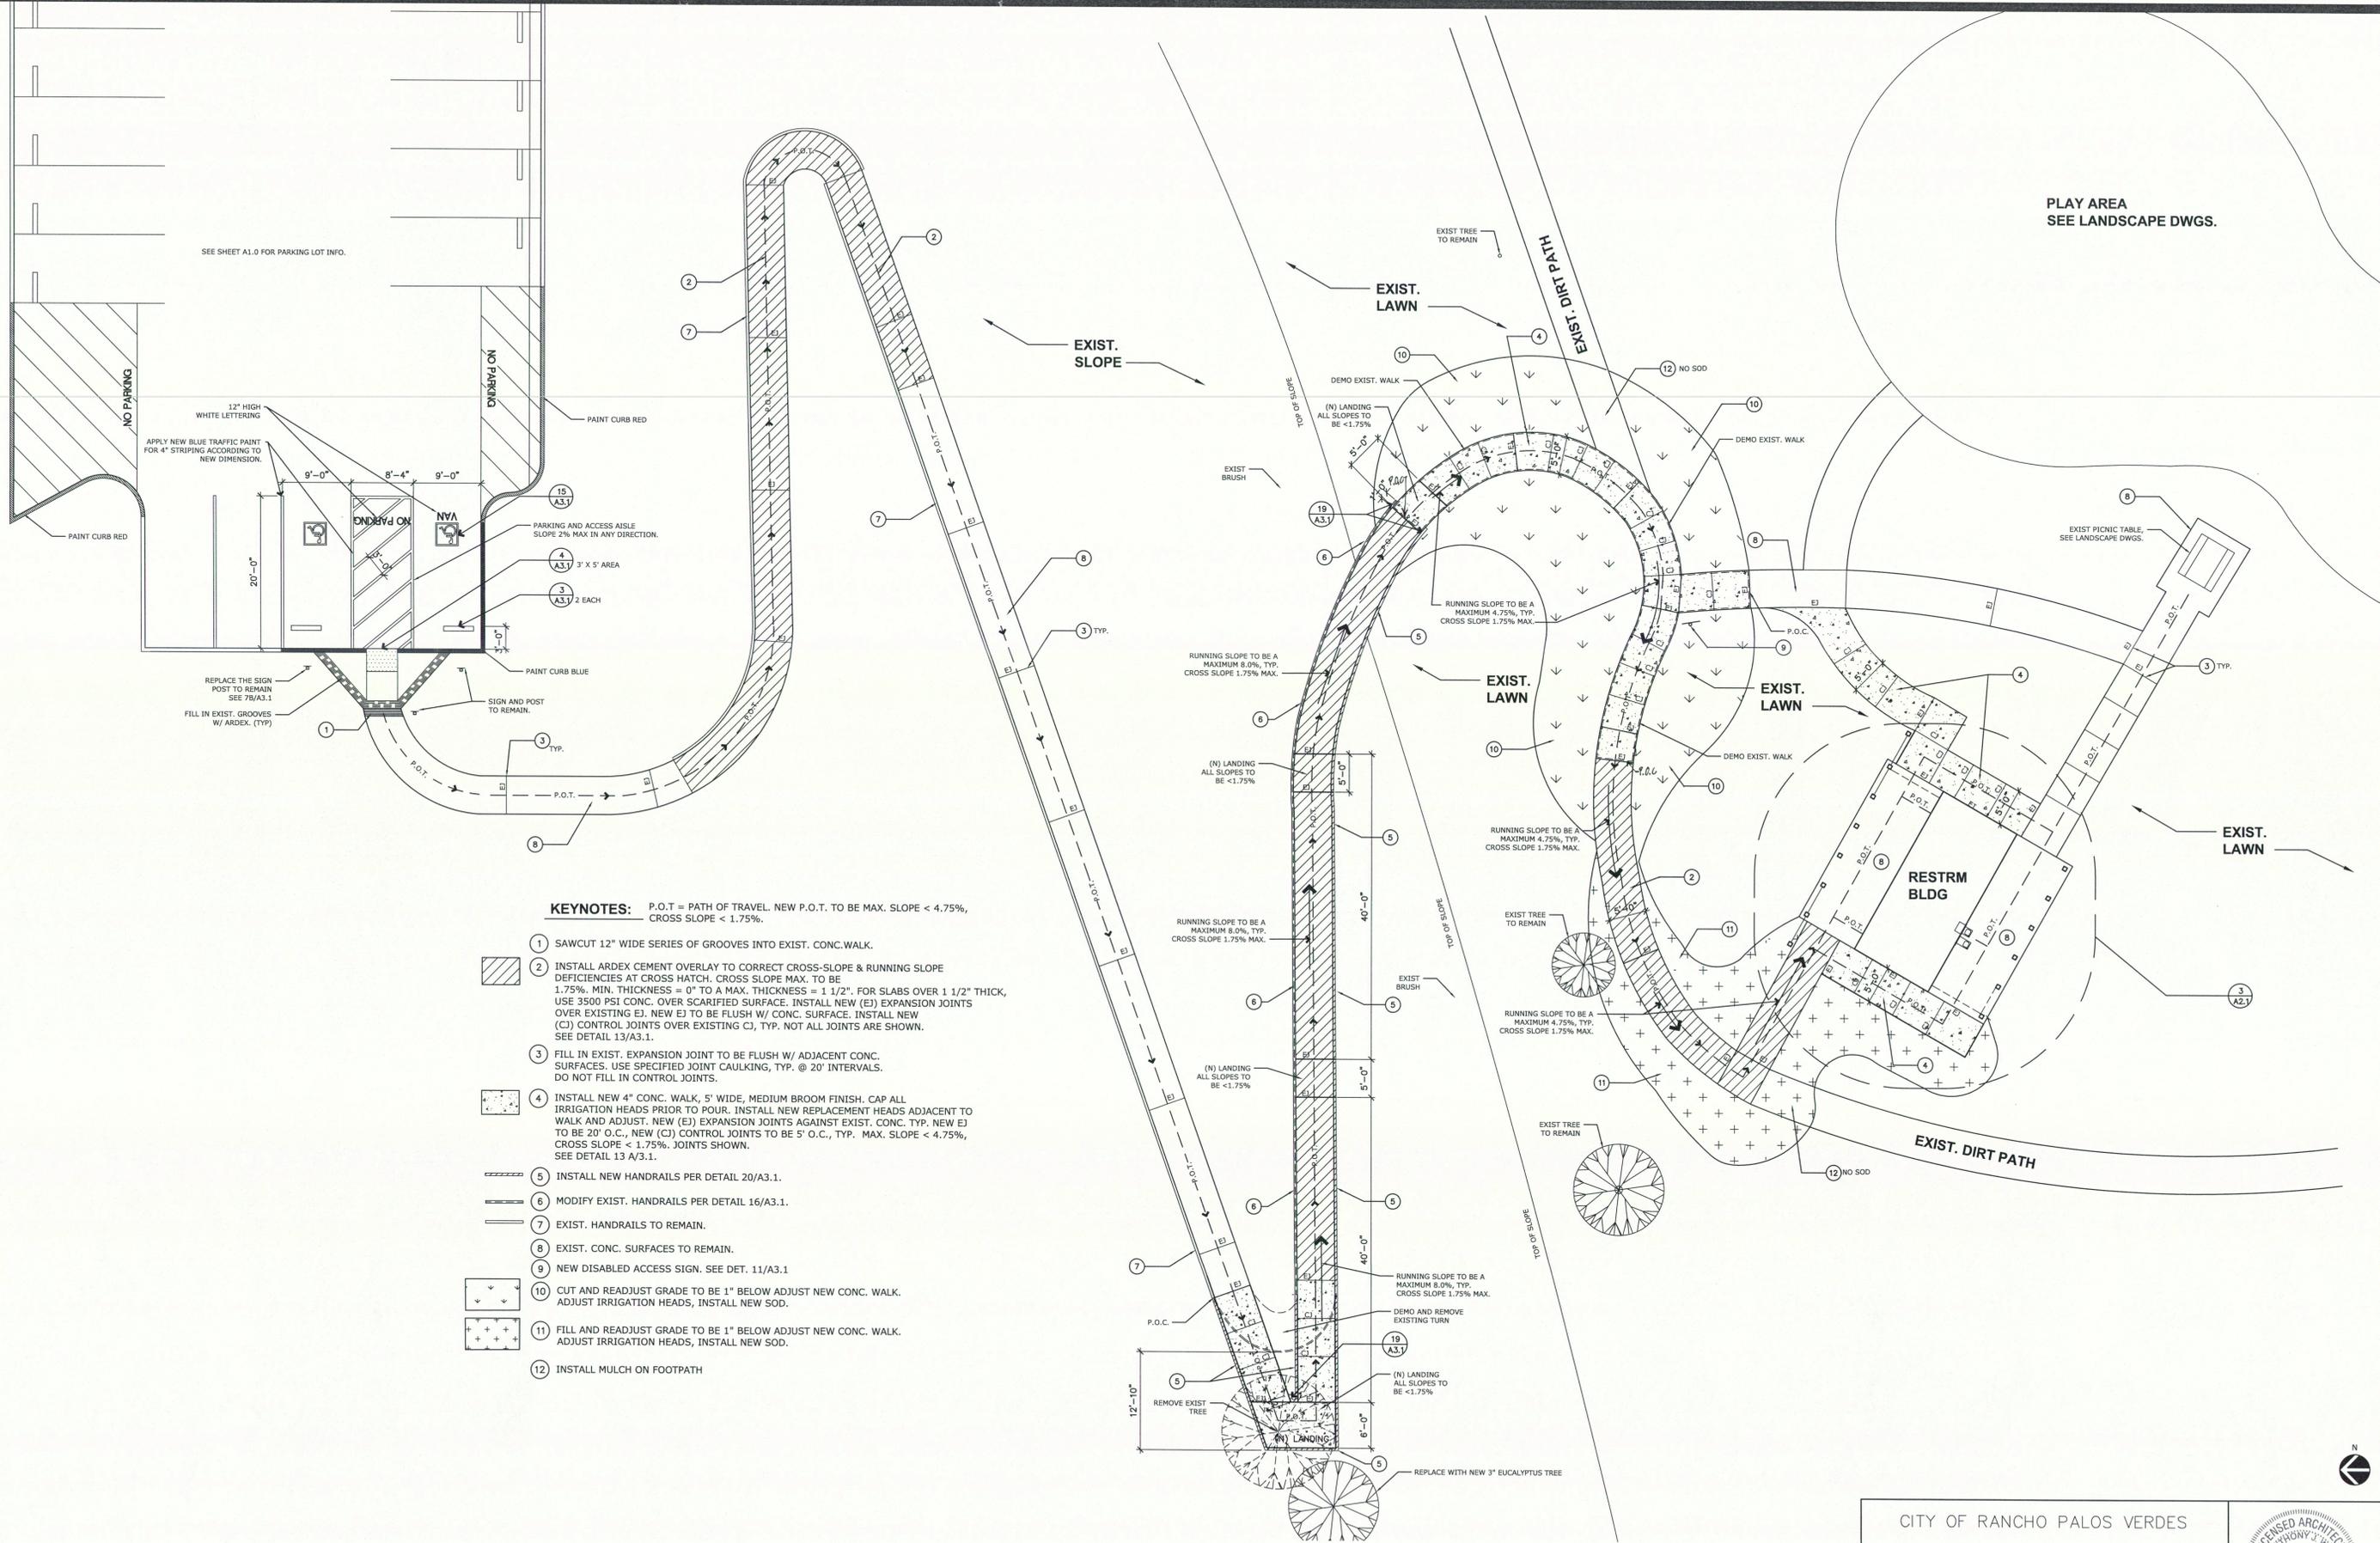

- KEYNOTES:** P.O.T = PATH OF TRAVEL. NEW P.O.T. TO BE MAX. SLOPE < 4.75%, CROSS SLOPE < 1.75%.
- 1 SAWCUT 12" WIDE SERIES OF GROOVES INTO EXIST. CONC. WALK.
 - 2 INSTALL ARDEX CEMENT OVERLAY TO CORRECT CROSS-SLOPE & RUNNING SLOPE DEFICIENCIES AT CROSS HATCH. CROSS SLOPE MAX. TO BE 1.75%. MIN. THICKNESS = 0" TO A MAX. THICKNESS = 1 1/2". FOR SLABS OVER 1 1/2" THICK, USE 3500 PSI CONC. OVER SCARIFIED SURFACE. INSTALL NEW (E) EXPANSION JOINTS OVER EXISTING EJ. NEW EJ TO BE FLUSH W/ CONC. SURFACE. INSTALL NEW (C) CONTROL JOINTS OVER EXISTING CJ, TYP. NOT ALL JOINTS ARE SHOWN. SEE DETAIL 13/A3.1.
 - 3 FILL IN EXIST. EXPANSION JOINT TO BE FLUSH W/ ADJACENT CONC. SURFACES. USE SPECIFIED JOINT CAULKING, TYP. @ 20' INTERVALS. DO NOT FILL IN CONTROL JOINTS.
 - 4 INSTALL NEW 4" CONC. WALK, 5' WIDE, MEDIUM BROOM FINISH. CAP ALL IRRIGATION HEADS PRIOR TO POUR. INSTALL NEW REPLACEMENT HEADS ADJACENT TO WALK AND ADJUST. NEW (E) EXPANSION JOINTS AGAINST EXIST. CONC. TYP. NEW EJ TO BE 20' O.C., NEW (C) CONTROL JOINTS TO BE 5' O.C., TYP. MAX. SLOPE < 4.75%, CROSS SLOPE < 1.75%. JOINTS SHOWN. SEE DETAIL 13/A3.1.
 - 5 INSTALL NEW HANDRAILS PER DETAIL 20/A3.1.
 - 6 MODIFY EXIST. HANDRAILS PER DETAIL 16/A3.1.
 - 7 EXIST. HANDRAILS TO REMAIN.
 - 8 EXIST. CONC. SURFACES TO REMAIN.
 - 9 NEW DISABLED ACCESS SIGN. SEE DET. 11/A3.1
 - 10 CUT AND READJUST GRADE TO BE 1" BELOW ADJUST NEW CONC. WALK. ADJUST IRRIGATION HEADS, INSTALL NEW SOD.
 - 11 FILL AND READJUST GRADE TO BE 1" BELOW ADJUST NEW CONC. WALK. ADJUST IRRIGATION HEADS, INSTALL NEW SOD.
 - 12 INSTALL MULCH ON FOOTPATH

ENLARGED SITE PLAN - RENOVATION

1/8" = 1'-0" 8

CITY OF RANCHO PALOS VERDES
 DIRECTOR OF PUBLIC WORKS
 DATE



NO.	DATE	DESCRIPTION	APPROVED

DESIGNED ANTHONY WJ, ARCHITECT
 DRAWN SUN JUNG, FARIBA YAZDI
 CHECKED ANTHONY WJ, ARCHITECT
 DATE FEB. 23, 2012

BOA Architecture
 Government Services
 279 West Seventh St. San Pedro, CA 90731 Tel. 310-832-2681

CITY OF RANCHO PALOS VERDES



EASTVIEW PARK
 PLAYGROUND & ACCESSIBILITY IMPROVEMENTS

SHEET
A1.2
 BOA PROJ. #11-2586