



St. John Fisher  
5448 Crest Road  
Rancho Palos Verdes, CA 90275

INTERIORS  
**HYNDMAN**  
ARCHITECTURE  
2811 SOUTH COAST HIGHWAY 101 - SUITE 201, CARLEEF, CA 92007 - (760)834-2595

REVISIONS:

EXTERIOR  
CHURCH  
ELEVATIONS


Date OCTOBER 2008

Sheet


A2.3  
Of Sheets

### BUILDING MATERIALS LEGEND

-  NEUTRAL BEIGE/CREAM TONE PLASTER
-  GLASS
-  BRONZE PENNY TONE WEATHERED COPPER STANDING SEAM ROOF
-  NATURAL STONE OR MANUFACTURED STONE TO MATCH PALOS VERDES LIMESTONE IN RANDOM SHAPES
-  NATURAL STONE OR MANUFACTURED STONE TO MATCH PALOS VERDES LIMESTONE IN LEDGE STONE PATTERN OR ACCENT PLASTER COLOR @ OWNER'S DISCRETION
-  GRAYISH GREEN VERMONT SLATE COLORED ROOF TILE
-  GLUED LAMINATED WOOD BEAM IN STAIN FINISH IN CHERRY COLOR TONE
- AFF ABOVE FINISH FLOOR
- FFE FINISH FLOOR ELEVATION

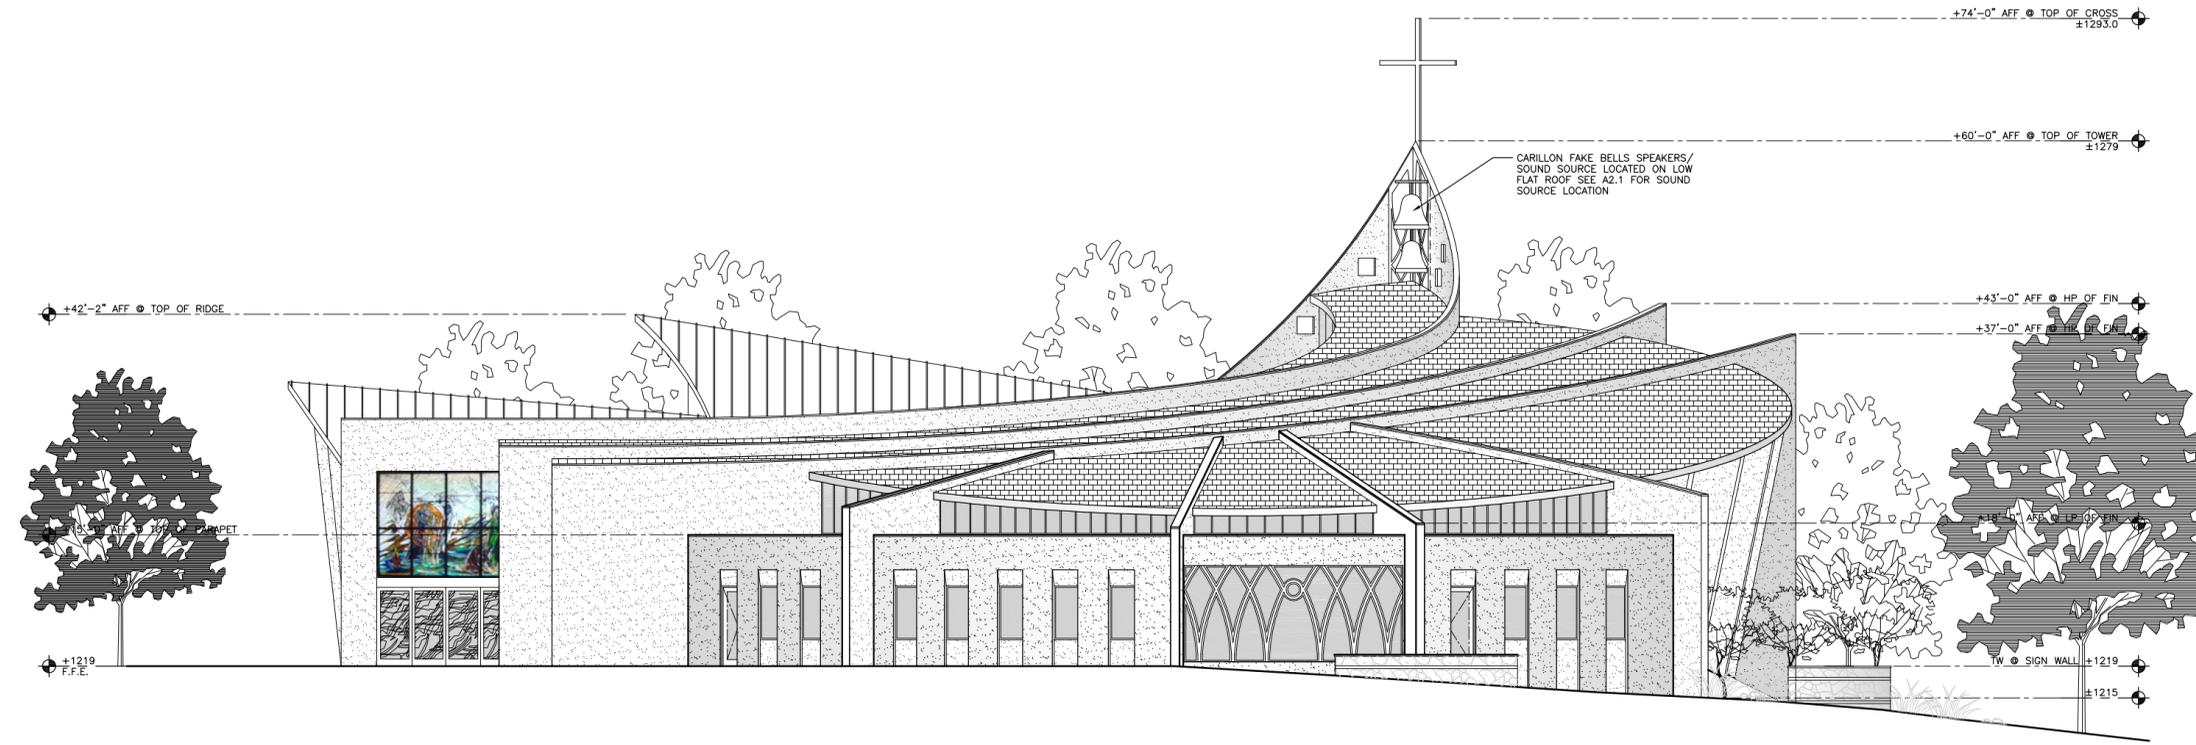

1 NORTHEAST CHURCH ELEVATION  
A2.3 SCALE: 1/8"=1'-0"

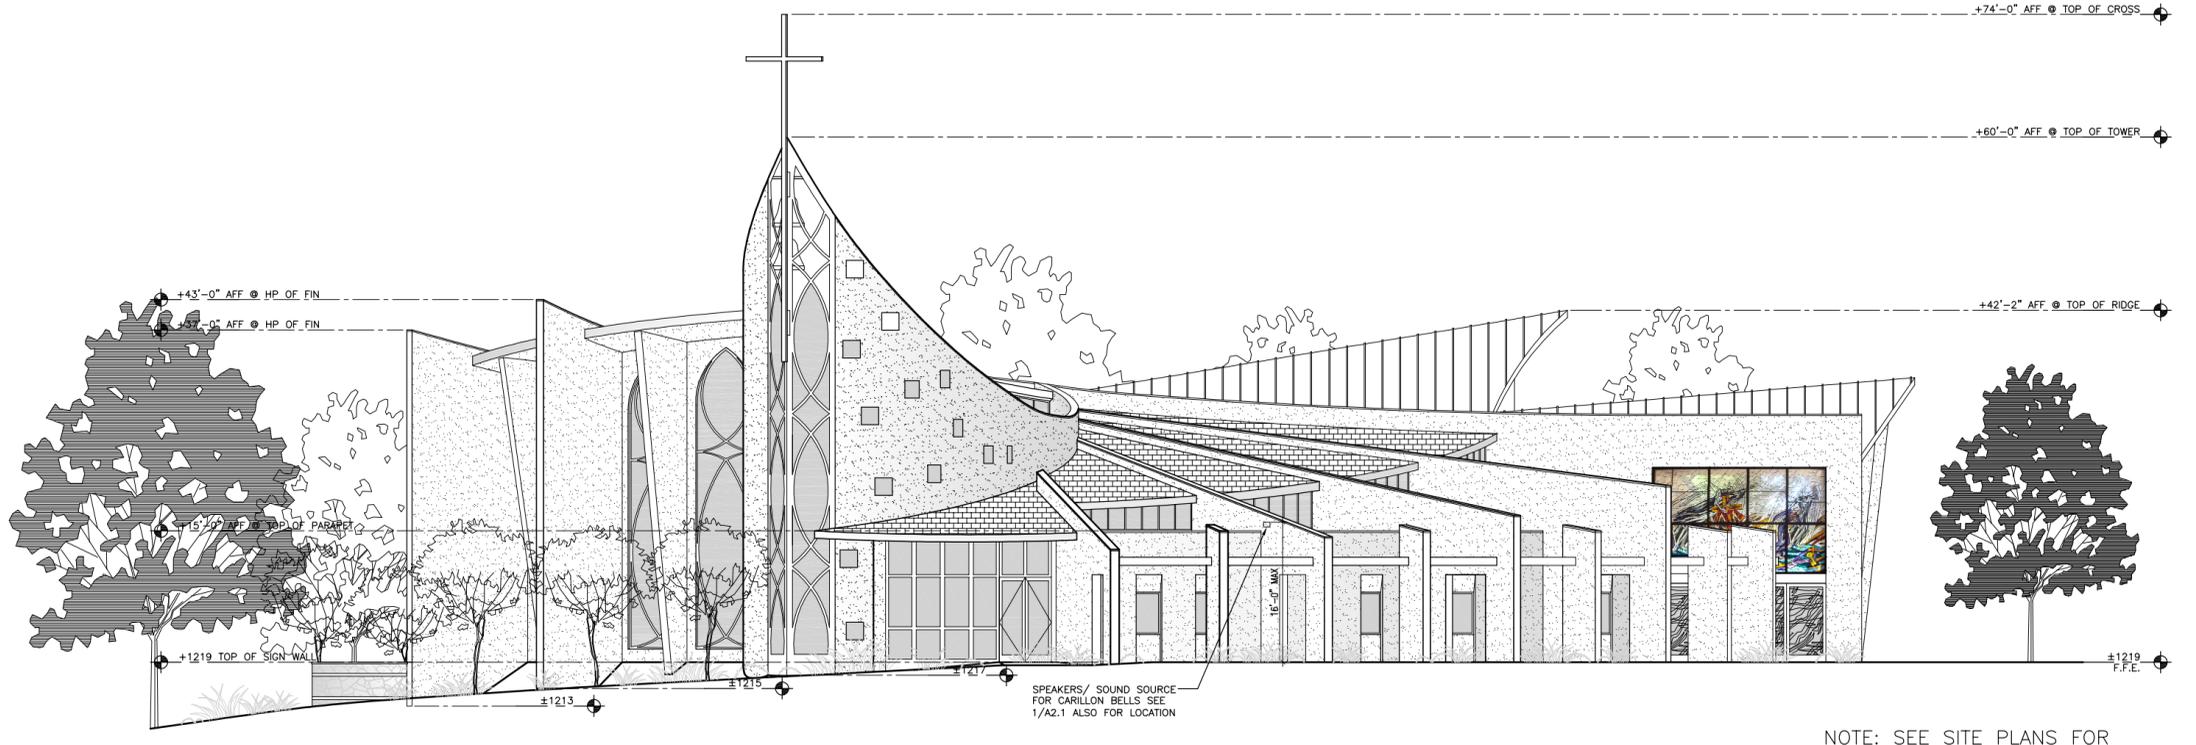

2 SOUTHWEST CHURCH ELEVATION  
A2.3 SCALE: 1/8"=1'-0"

NOTE: SEE SITE PLANS FOR ACTUAL ABUTTING GRADE DATUMS.

Z:\01Proj\2006\0605-Palos Verdes\CUP\A2.2, A2.3-NewChurchElevations.dwg, 11/07/2008 2:39:57 PM, Copyright Hyndman & Hyndman Architecture, <<Mr. G>>