



KEYNOTES


1. SOAP DISPENSER, REFER TO RESTROOM ACCESSORIES SCHEDULE ON SHEET A-4.1.
2. LAVATORY, REFER TO PLUMBING DRAWINGS.
3. ACCESSIBLE LAVATORY, REFER TO PLUMBING DRAWINGS. REFER TO DETAIL 1/A-1.5.
4. URINAL, REFER TO PLUMBING DRAWINGS.
5. ACCESSIBLE URINAL, REFER TO PLUMBING DRAWINGS, REFER TO DETAIL 4 AND 15/A-1.5.
6. WATER CLOSET, REFER TO PLUMBING DRAWINGS.
7. ACCESSIBLE WATER CLOSET, REFER TO PLUMBING DRAWINGS, REFER TO DETAIL 2 AND 15/A-1.5.
8. TOILET PARTITION, REFER TO RESTROOM ACCESSORIES SCHEDULE, REFER TO DETAIL 5/A-1.5.
9. RECESS ACCESSIBLE TOILET PAPER DISPENSER AND SEAT COVER DISPENSER, REFER TO RESTROOM ACCESSORIES SCHEDULE, WITH NAPKIN DISPOSAL AT WOMEN RESTROOM.
10. RECESS ACCESSIBLE TOILET PAPER DISPENSER AND SEAT COVER DISPENSER, REFER TO RESTROOM ACCESSORIES SCHEDULE.
11. GRAB BAR, REFER TO DETAILS 10 AND 11 /A-5.1. SEE ACCESSIBILITY SHEET FOR ACCESSIBLE REQUIREMENTS, 2 AND 15/A-1.5.
12. STAINLESS STEEL SHELF, SEE RESTROOM ACCESSORIES SCHEDULE, SHEET A-4.1.
13. URINAL PARTITION, SEE RESTROOM ACCESSORIES SCHEDULE, SHEET A-4.1.
14. PAPER TOWEL DISPENSER AND WASTE RECEPTACLE, SEE RESTROOM ACCESSORIES SCHEDULE, SHEET A-4.1. REFER TO DETAIL 3 AND 15/A-1.5 FOR ACCESSIBILITY.
15. MIRROR, REFER TO RESTROOM ACCESSORIES SCHEDULE SHEET A-4.1. REFER TO DETAIL 1/A-1.5 FOR ACCESSIBLE LOCATION.
16. NEW LOUVER DOOR, REFER TO DOOR SCHEDULE.
17. INFILL EXISTING OPENING, WITH EXTERIOR CEMENT PLASTER OVER METAL LATHE OVER WATER PROOFING, FINISH TO MATCH EXISTING.
18. HAND DRYER REFER TO RESTROOM ACCESSORIES SCHEDULE AND ELECTRICAL DRAWINGS.
19. DIAPER CHANGE STATION, REFER TO RESTROOM ACCESSORIES SCHEDULE.
20. NAPKIN DISPENSER, REFER TO RESTROOM ACCESSORIES SCHEDULE.
21. LIGHT FIXTURE AND ACCENT SCREEN, REFER TO DETAIL 13 AND 14/A-5.1.
22. COVE BASE TILE, T2, REFER TO FINISH SCHEDULE.
23. CERAMIC TILE, WAINSCOT, T3, REFER TO FINISH SCHEDULE.
24. GLASS ACCENT TILE BAND, T4, REFER TO FINISH SCHEDULE.
25. CERAMIC TILE, T5, REFER TO FINISH SCHEDULE.
26. GLASS ACCENT TILE, T6, REFER TO FINISH SCHEDULE.
27. TILE AT END WALL, REFER TO DETAIL 15/A-5.1.
28. LOUVER TRANSOM PANEL, REFER TO DETAIL 7/A-5.1.
29. LOUVER ON HOLLOW METAL FRAME, REFER TO DETAIL 7/A-5.1.
30. INSULATE PIPES.
31. PAINT EXTERIOR PLASTER FOR THE ENTIRE BUILDING.
32. REFER TO DETAIL 7 AND 8 SHEET A-1.5 FOR RESTROOM SIGNAGE.

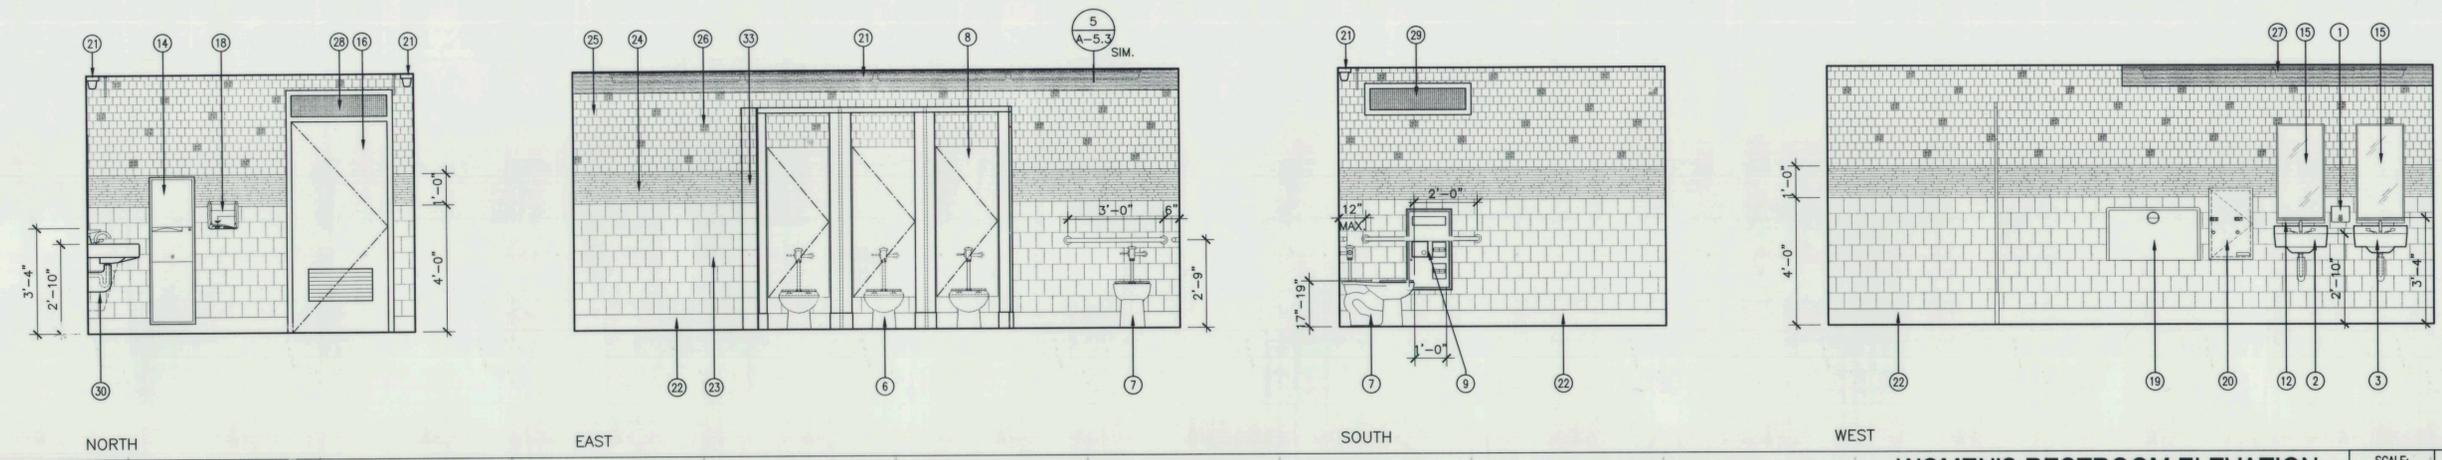


WOMEN'S RESTROOM ELEVATION SCALE: 3/8"=1'-0" 1

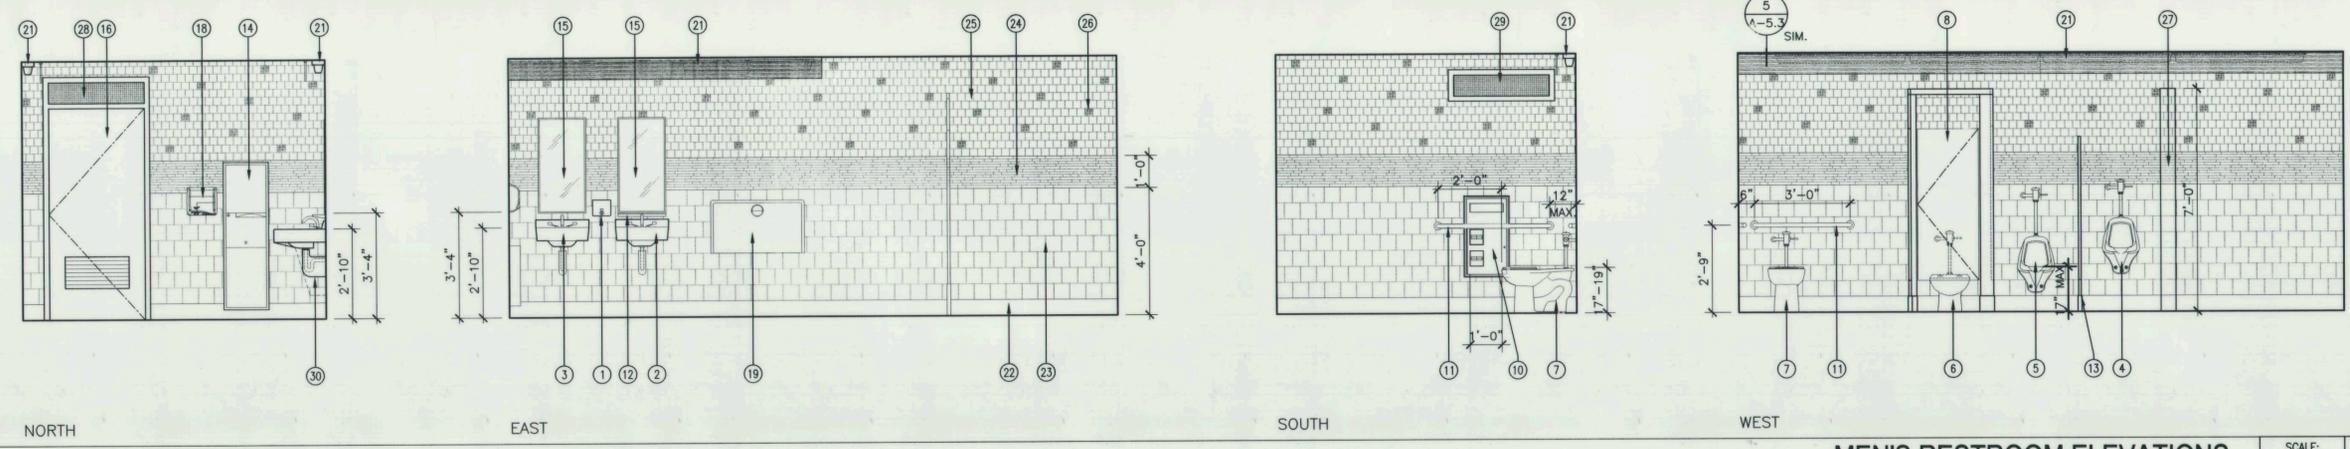

MEN'S RESTROOM ELEVATIONS SCALE: 3/8"=1'-0" 2

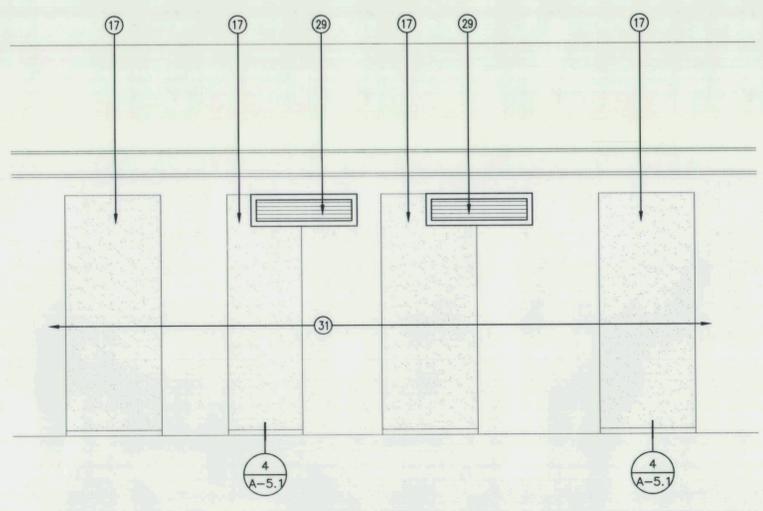

PARTIAL EXTERIOR ELEVATIONS (SOUTH) SCALE: 3/8"=1'-0" 4

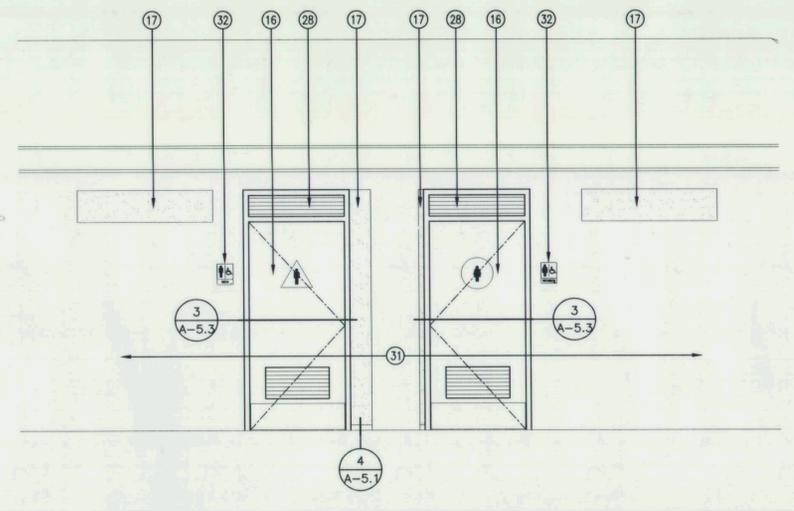

PARTIAL EXTERIOR ELEVATIONS (NORTH) SCALE: 3/8"=1'-0" 3

ALEXANDER + HIBBS, AIA, INC.
Architecture and Planning
1200 N. JEFFERSON ST. SUITE A
ANAHEIM, CALIFORNIA 92807
(714) 630-3686

PLANS PREPARED BY:
WILLDAN Landscape architecture
13191 CROSSROADS PARKWAY NORTH, SUITE 475
INDUSTRY, CA 91746-3497
(562) 908-6200
UNDER THE SUPERVISION OF:
05/04/12

BENCH MARK:
NO. _____ ELEV. _____
DATE ADJ. _____ QUAD. _____
SEE TOPOGRAPHIC SURVEY MAP
ROBERT RYAN PARK
PREPARED BY
MCGEE SURVEYING CONSULTING
805.964.3520

REVISIONS			
NO.	DESCRIPTION	APP.	DATE

CITY OF RANCHO PALOS VERDES
RYAN PARK RESTROOMS IMPROVEMENT AND ACCESSIBILITY COMPLIANCE
INTERIOR ELEVATIONS
DRAWN BY : _____
DESIGNED BY : _____
CHECKED BY : _____
SHT. 12 OF 20 SHTS PLAN NO. **A-3.1**