



Z:\01Proj\2006\0606-Palos Verdes\CUP\A2.6-NewAdminRoofPlan.dwg, 11/07/2008 12:19:55 PM, Copyright Hyndman & Hyndman Architecture, <<Mr. G>>

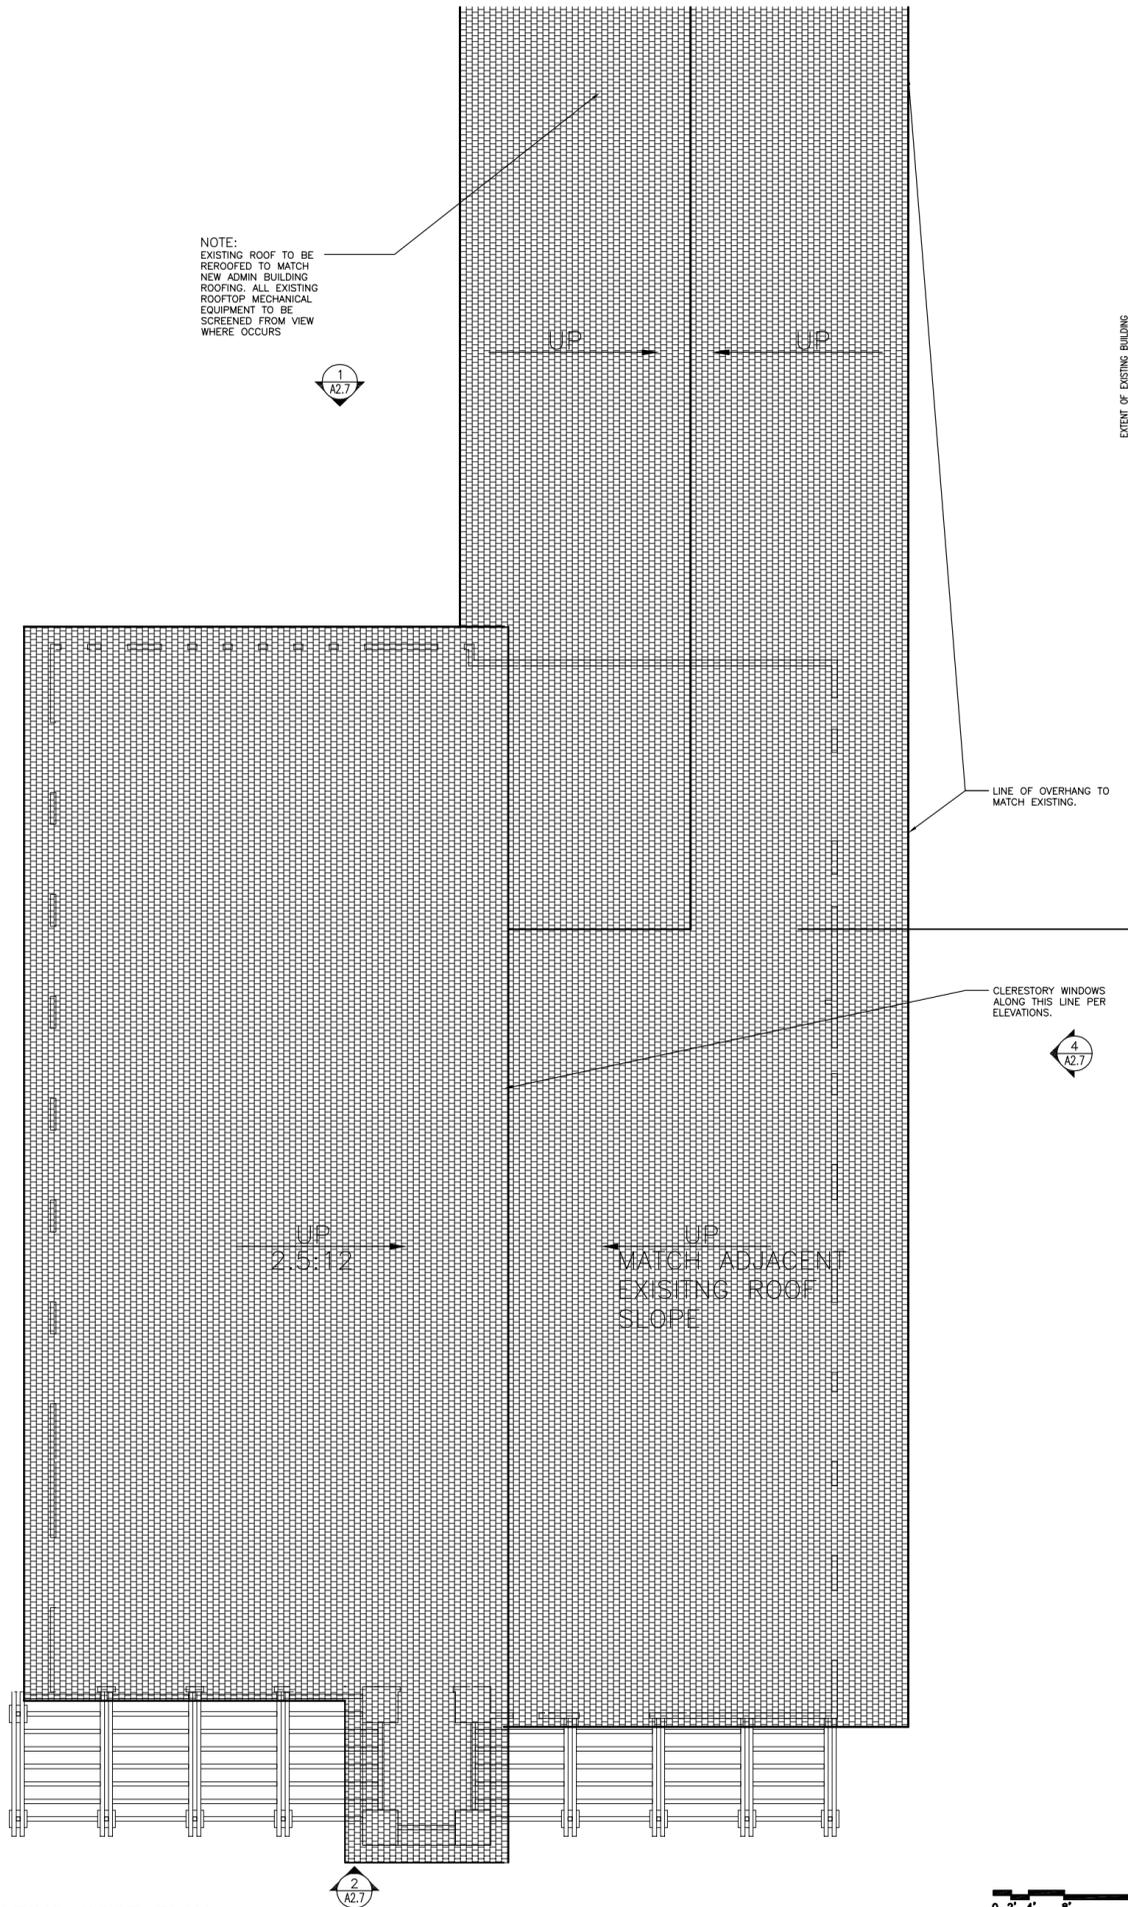

MATERIALS LEGEND:

-  GRAYISH GREEN VERMONT
SLATE COLORED ROOF TILE
-  BITUMINOUS LOW SLOPE
ROOFING WITH GRAYISH GREEN
COLORED CAP SHEET
-  BRONZE PENNY TONE
WEATHERED COPPER STANDING
SEAM ROOF
-  DIRECTION OF ROOF SLOPE
ARROW POINTING UPWARD

NOTE: ROOF TOP MECHANICAL EQUIPMENT WILL
BE LIMITED, IF ANY, TO EQUIPMENT PLACED ON
FLAT/ LOW SLOPED ROOFS WHICH WILL BE
CONCEALED BY SURROUNDING PARAPET WALLS
AND NOT VISIBLE FROM SURROUNDING
NEIGHBORHOOD/ VIEWS. PRIMARY MECHANICAL
UNITS/HVAC WILL BE LOCATED IN INTERIOR
ENCLOSED SPACES/ MEZZANINE AREAS AND
BASEMENT.

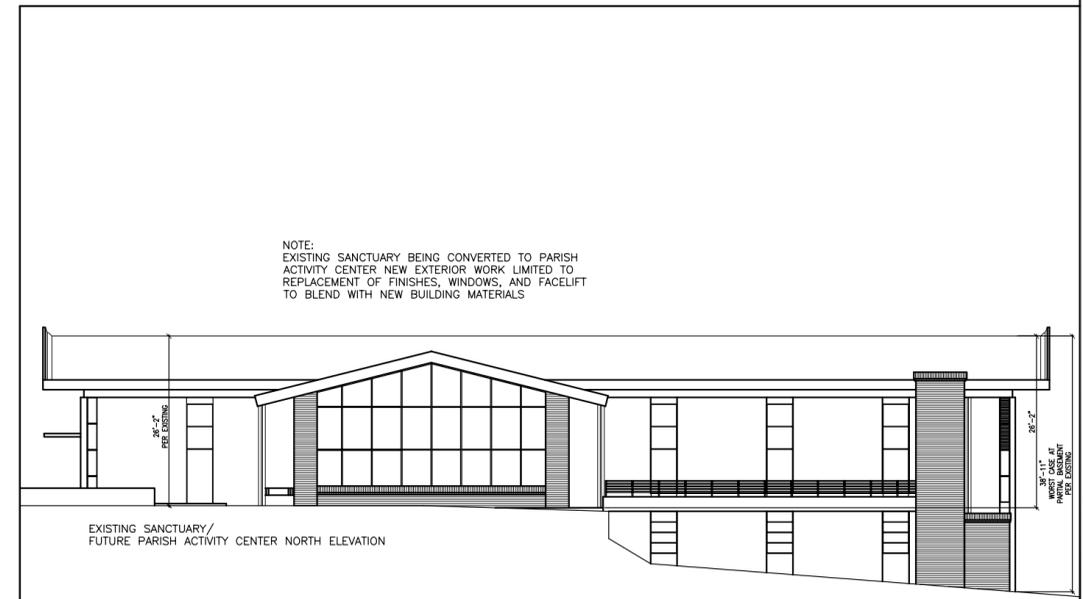


1 ADMINISTRATION BUILDING ROOF PLAN
A2.6 SCALE: 1/8"=1'-0"

2 EXISTING BUILDING ELEVATION
A2.6 SCALE: 3/32"=1'-0"



St. John Fisher
5448 Crest Road
Rancho Palos Verdes, CA 90275

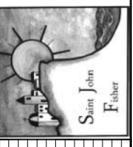

INTERIORS
HYNDMAN & HYNDMAN
ARCHITECTURE
2811 SOUTH COAST HIGHWAY 101 - SUITE 201, CAROLINE, CA 92007 (760)634-2595

REVISIONS:

ADMINISTRATION
BUILDING
ROOF PLAN

Date OCTOBER 2008
Sheet
A2.6
Of Sheets