



St. John Fisher
 5448 Crest Road
 Rancho Palos Verdes, CA 90275

INTERIORS
HYNDMAN
 ARCHITECTURE
 2611 SOUTH COAST HIGHWAY 101 - SUITE 201, CARDBEAK, CA 92007 - (760)534-2595

REVISIONS:

EXTERIOR
 CHURCH
 ELEVATIONS


Date OCTOBER 2008

Sheet

A2.2
 Of Sheets

BUILDING MATERIALS
 LEGEND


-  NEUTRAL BEIGE/CREAM TONE PLASTER
-  GLASS
-  BRONZE PENNY TONE WEATHERED COPPER STANDING SEAM ROOF
-  NATURAL STONE OR MANUFACTURED STONE TO MATCH PALOS VERDES LIMESTONE IN RANDOM SHAPES
-  NATURAL STONE OR MANUFACTURED STONE TO MATCH PALOS VERDES LIMESTONE IN LEDGE STONE PATTERN OR ACCENT PLASTER COLOR @ OWNER'S DISCRETION
-  GRAYISH GREEN VERMONT SLATE COLORED ROOF TILE
-  GLUED LAMINATED WOOD BEAM IN STAIN FINISH IN CHERRY COLOR TONE
- AFF ABOVE FINISH FLOOR
- FFE FINISH FLOOR ELEVATION

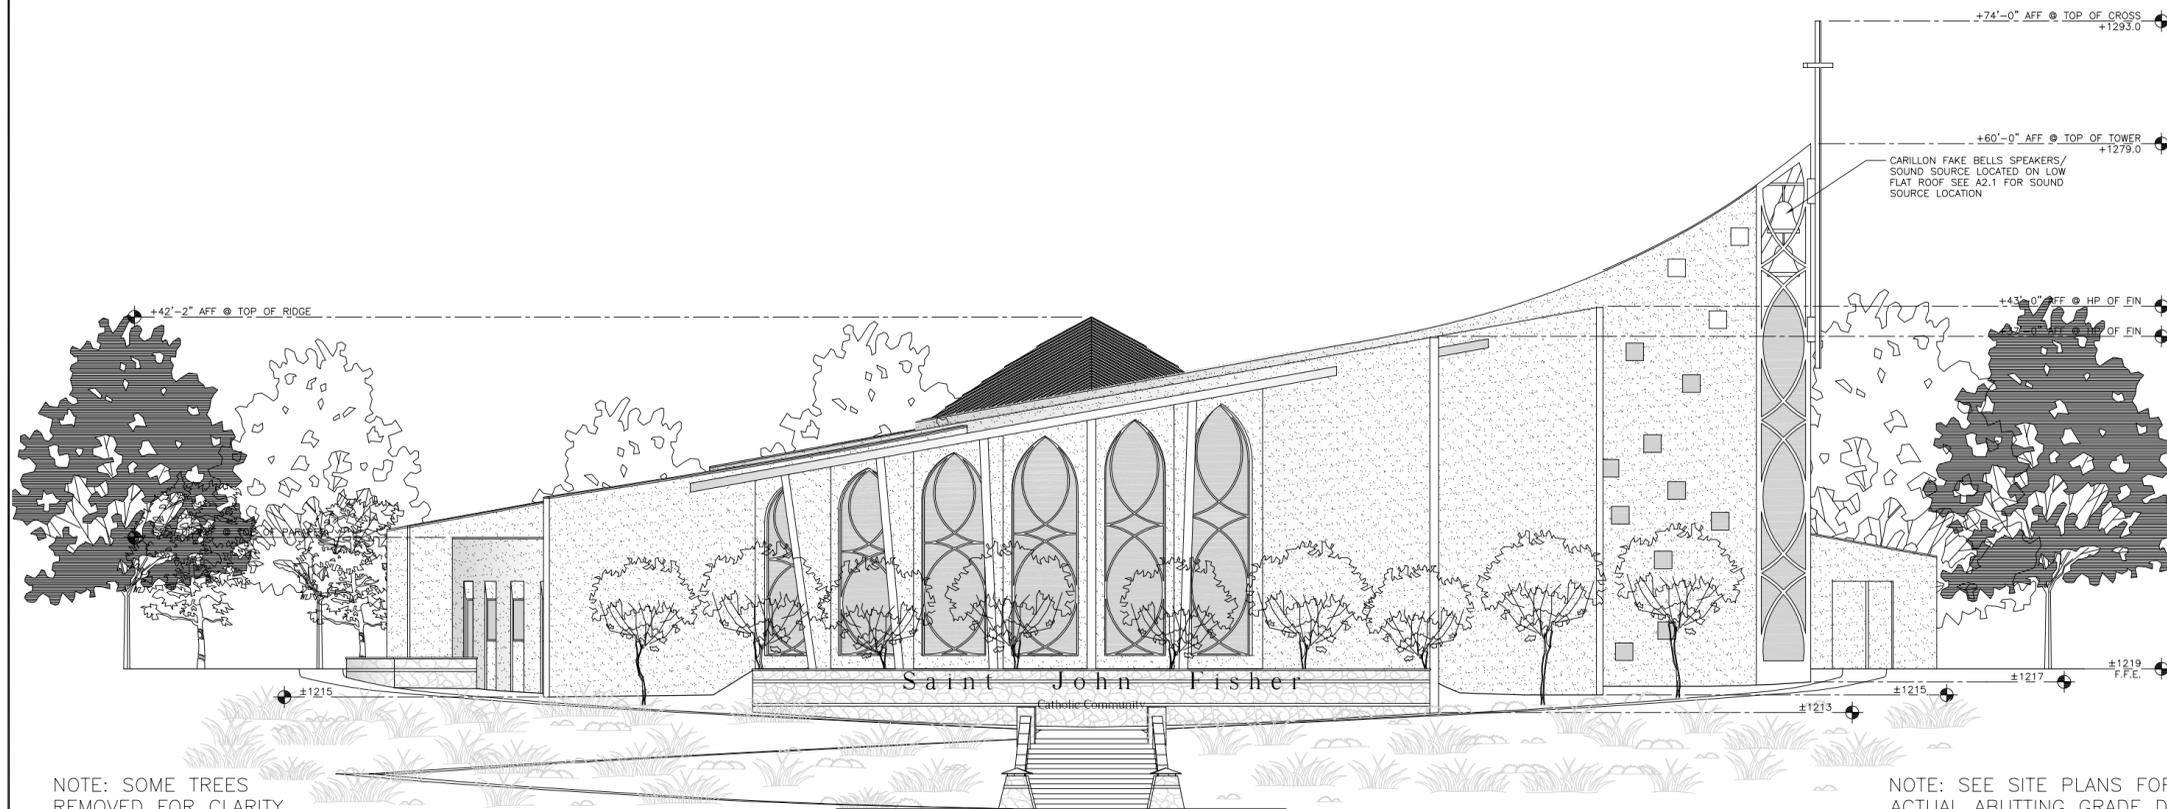

NOTE: SOME TREES
 REMOVED FOR CLARITY.
 FOR EXTENT OF
 SCREENING SEE SHEET L-1

NOTE: SEE SITE PLANS FOR
 ACTUAL ABUTTING GRADE DATUMS.

1 NORTHWEST CHURCH ELEVATION
 A2.2 SCALE: 1/8"=1'-0"

 

2 SOUTHEAST CHURCH ELEVATION
 A2.2 SCALE: 1/8"=1'-0"

