


St. John Fisher
 5448 Crest Road
 Rancho Palos Verdes, CA 90275

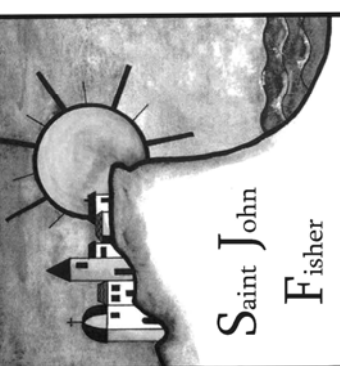

INTERIORS
HYNDMAN & HYNDMAN
 ARCHITECTURE
 2611 SOUTH COAST HIGHWAY 101 - SUITE 201, CARLISLE, CA 92007 - (760)934-2595

REVISIONS:
 1/ WATER SUBMITTAL


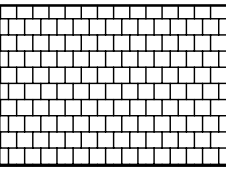
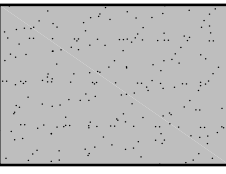
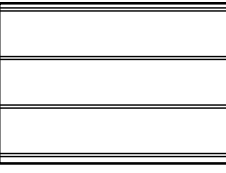

CHURCH
 ROOF
 PLAN

Date JANUARY 2008

Sheet

A2.1
 Of Sheets

MATERIALS LEGEND

-  GLAZING/ SKYLIGHT
-  GRAYISH GREEN VERMONT SLATE COLORED ROOF TILE
-  BITUMINOUS LOW SLOPE ROOFING WITH GRAYISH GREEN COLORED CAP SHEET
-  BRONZE PENNY TONE WEATHERED COPPER STANDING SEAM ROOF
-  DIRECTION OF ROOF SLOPE ARROW POINTING UPWARD

NOTE: ROOF TOP MECHANICAL EQUIPMENT WILL BE LIMITED, IF ANY, TO EQUIPMENT PLACED ON FLAT/ LOW SLOPED ROOFS WHICH WILL BE CONCEALED BY SURROUNDING PARAPET WALLS AND NOT VISIBLE FROM SURROUNDING NEIGHBORHOOD/ VIEWS. PRIMARY MECHANICAL UNITS/HVAC WILL BE LOCATED IN INTERIOR ENCLOSED SPACES/ MEZZANINE AREAS.

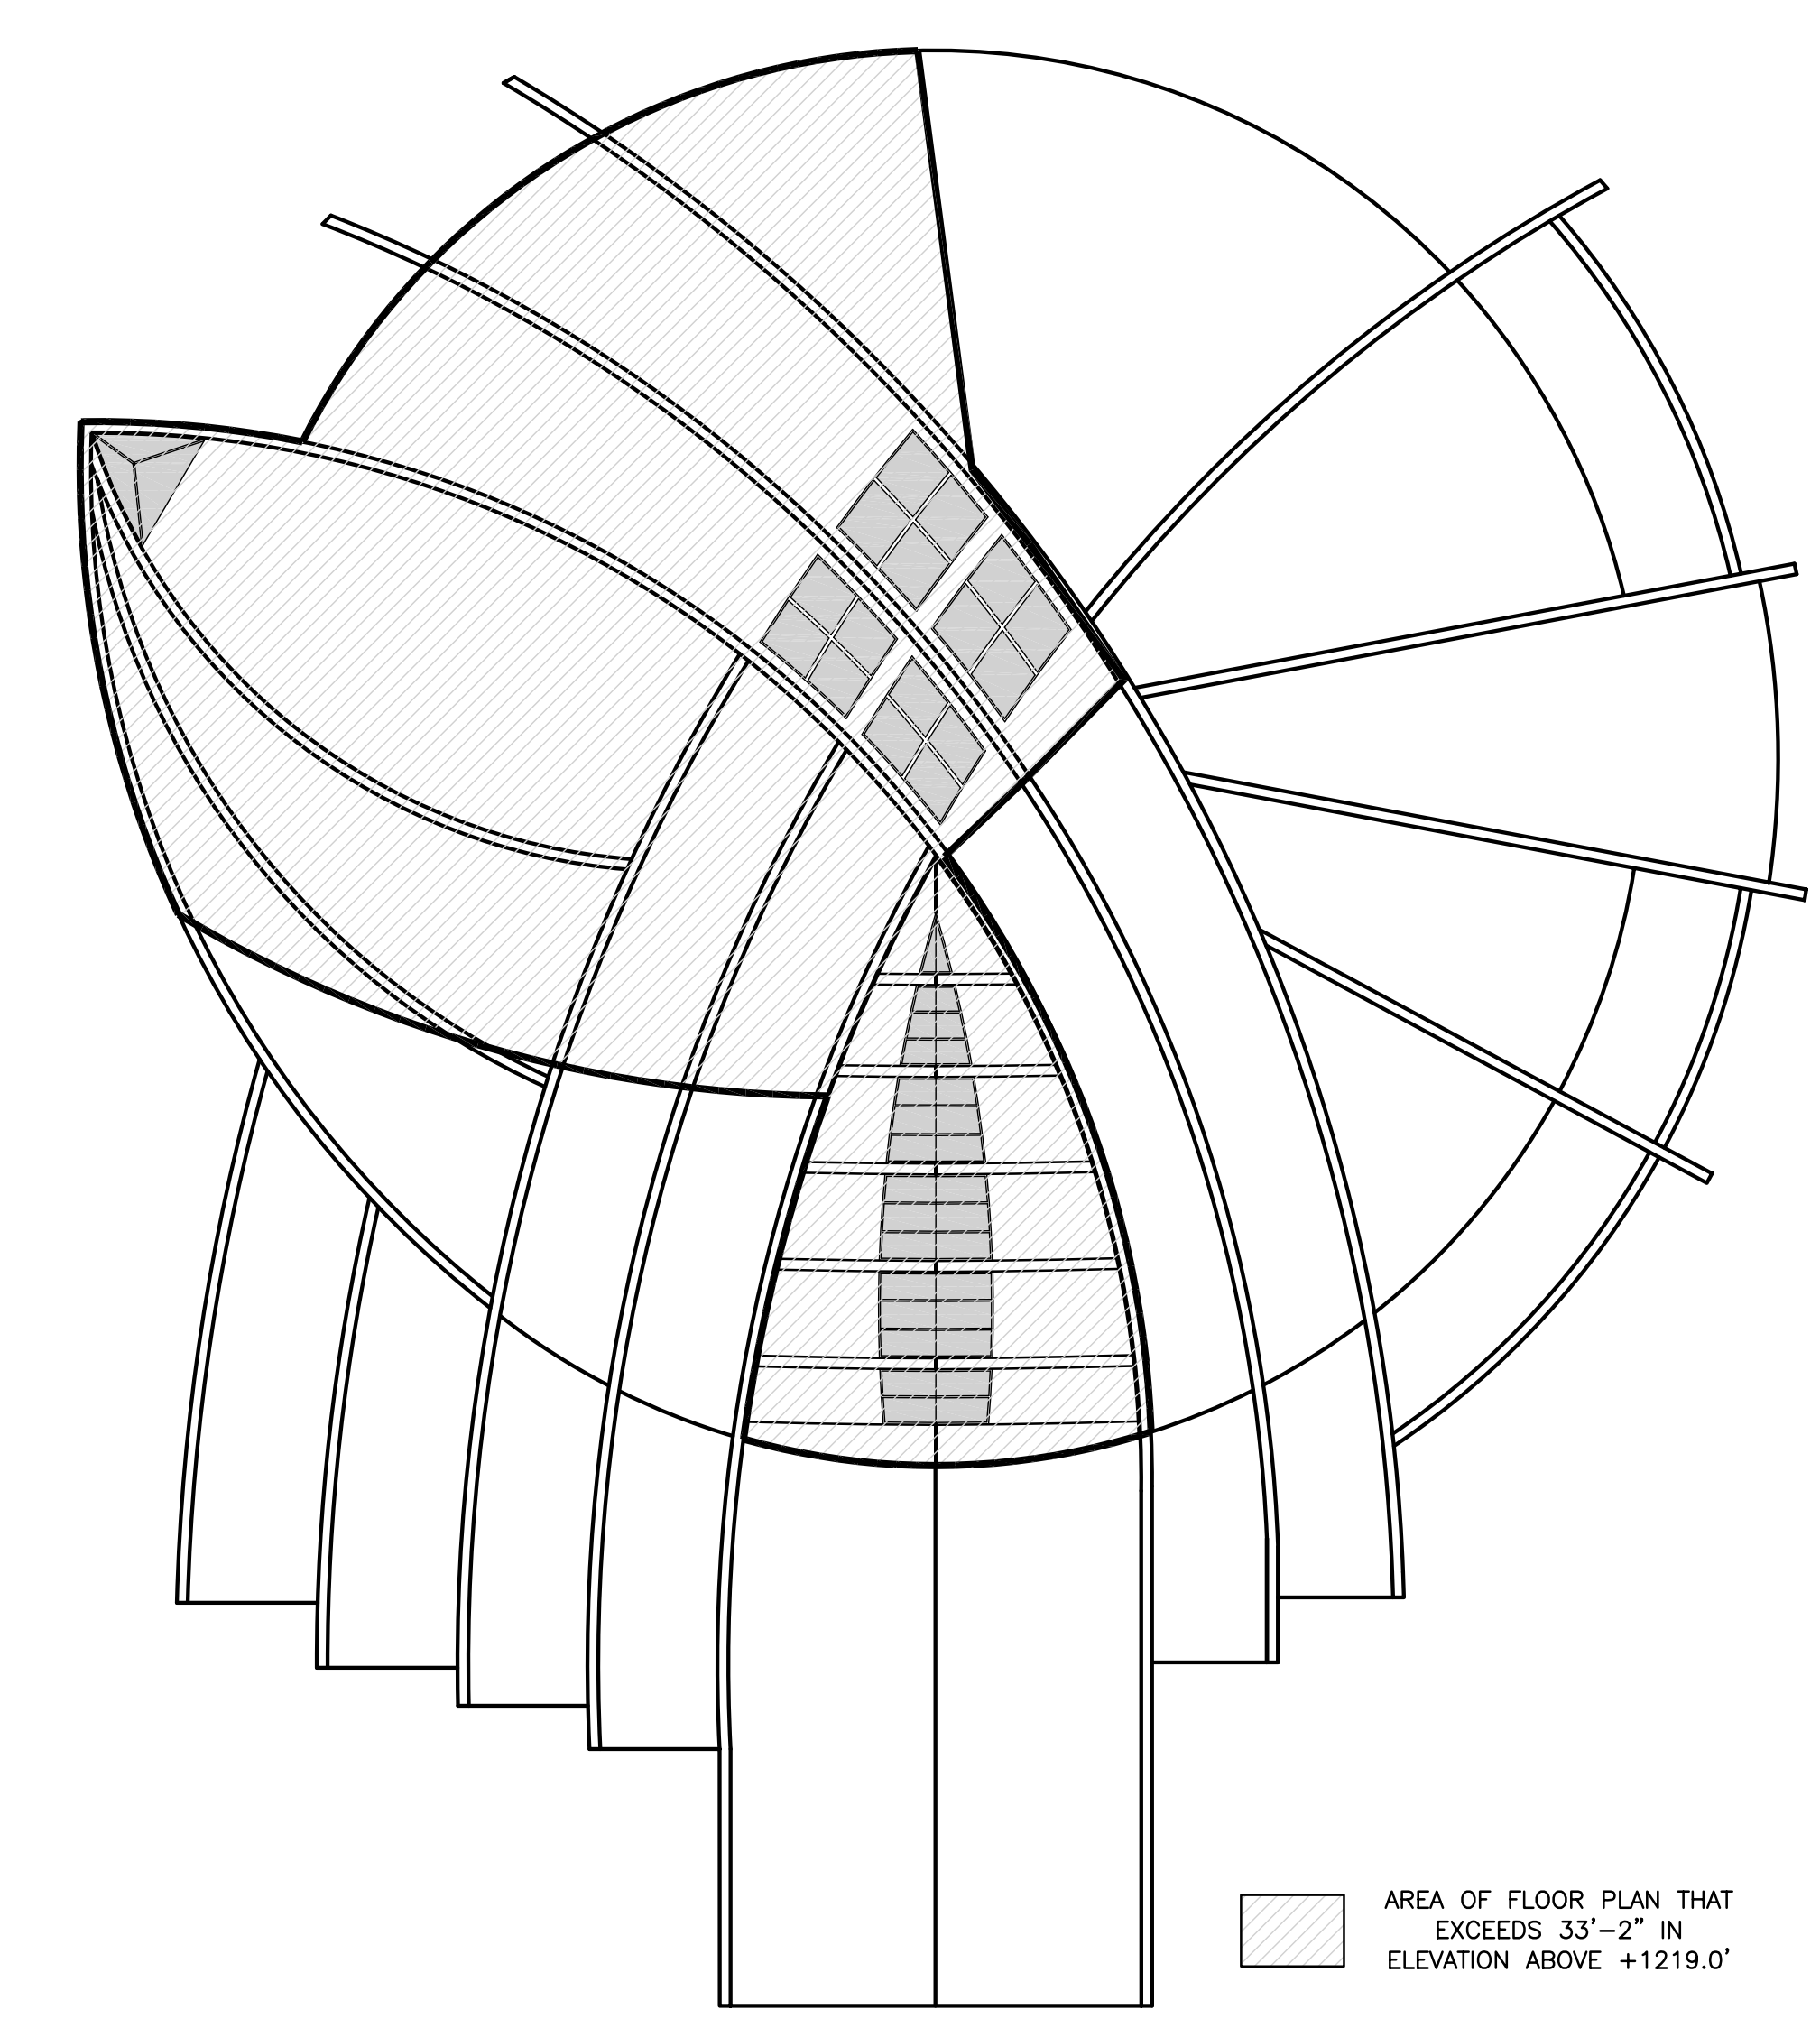
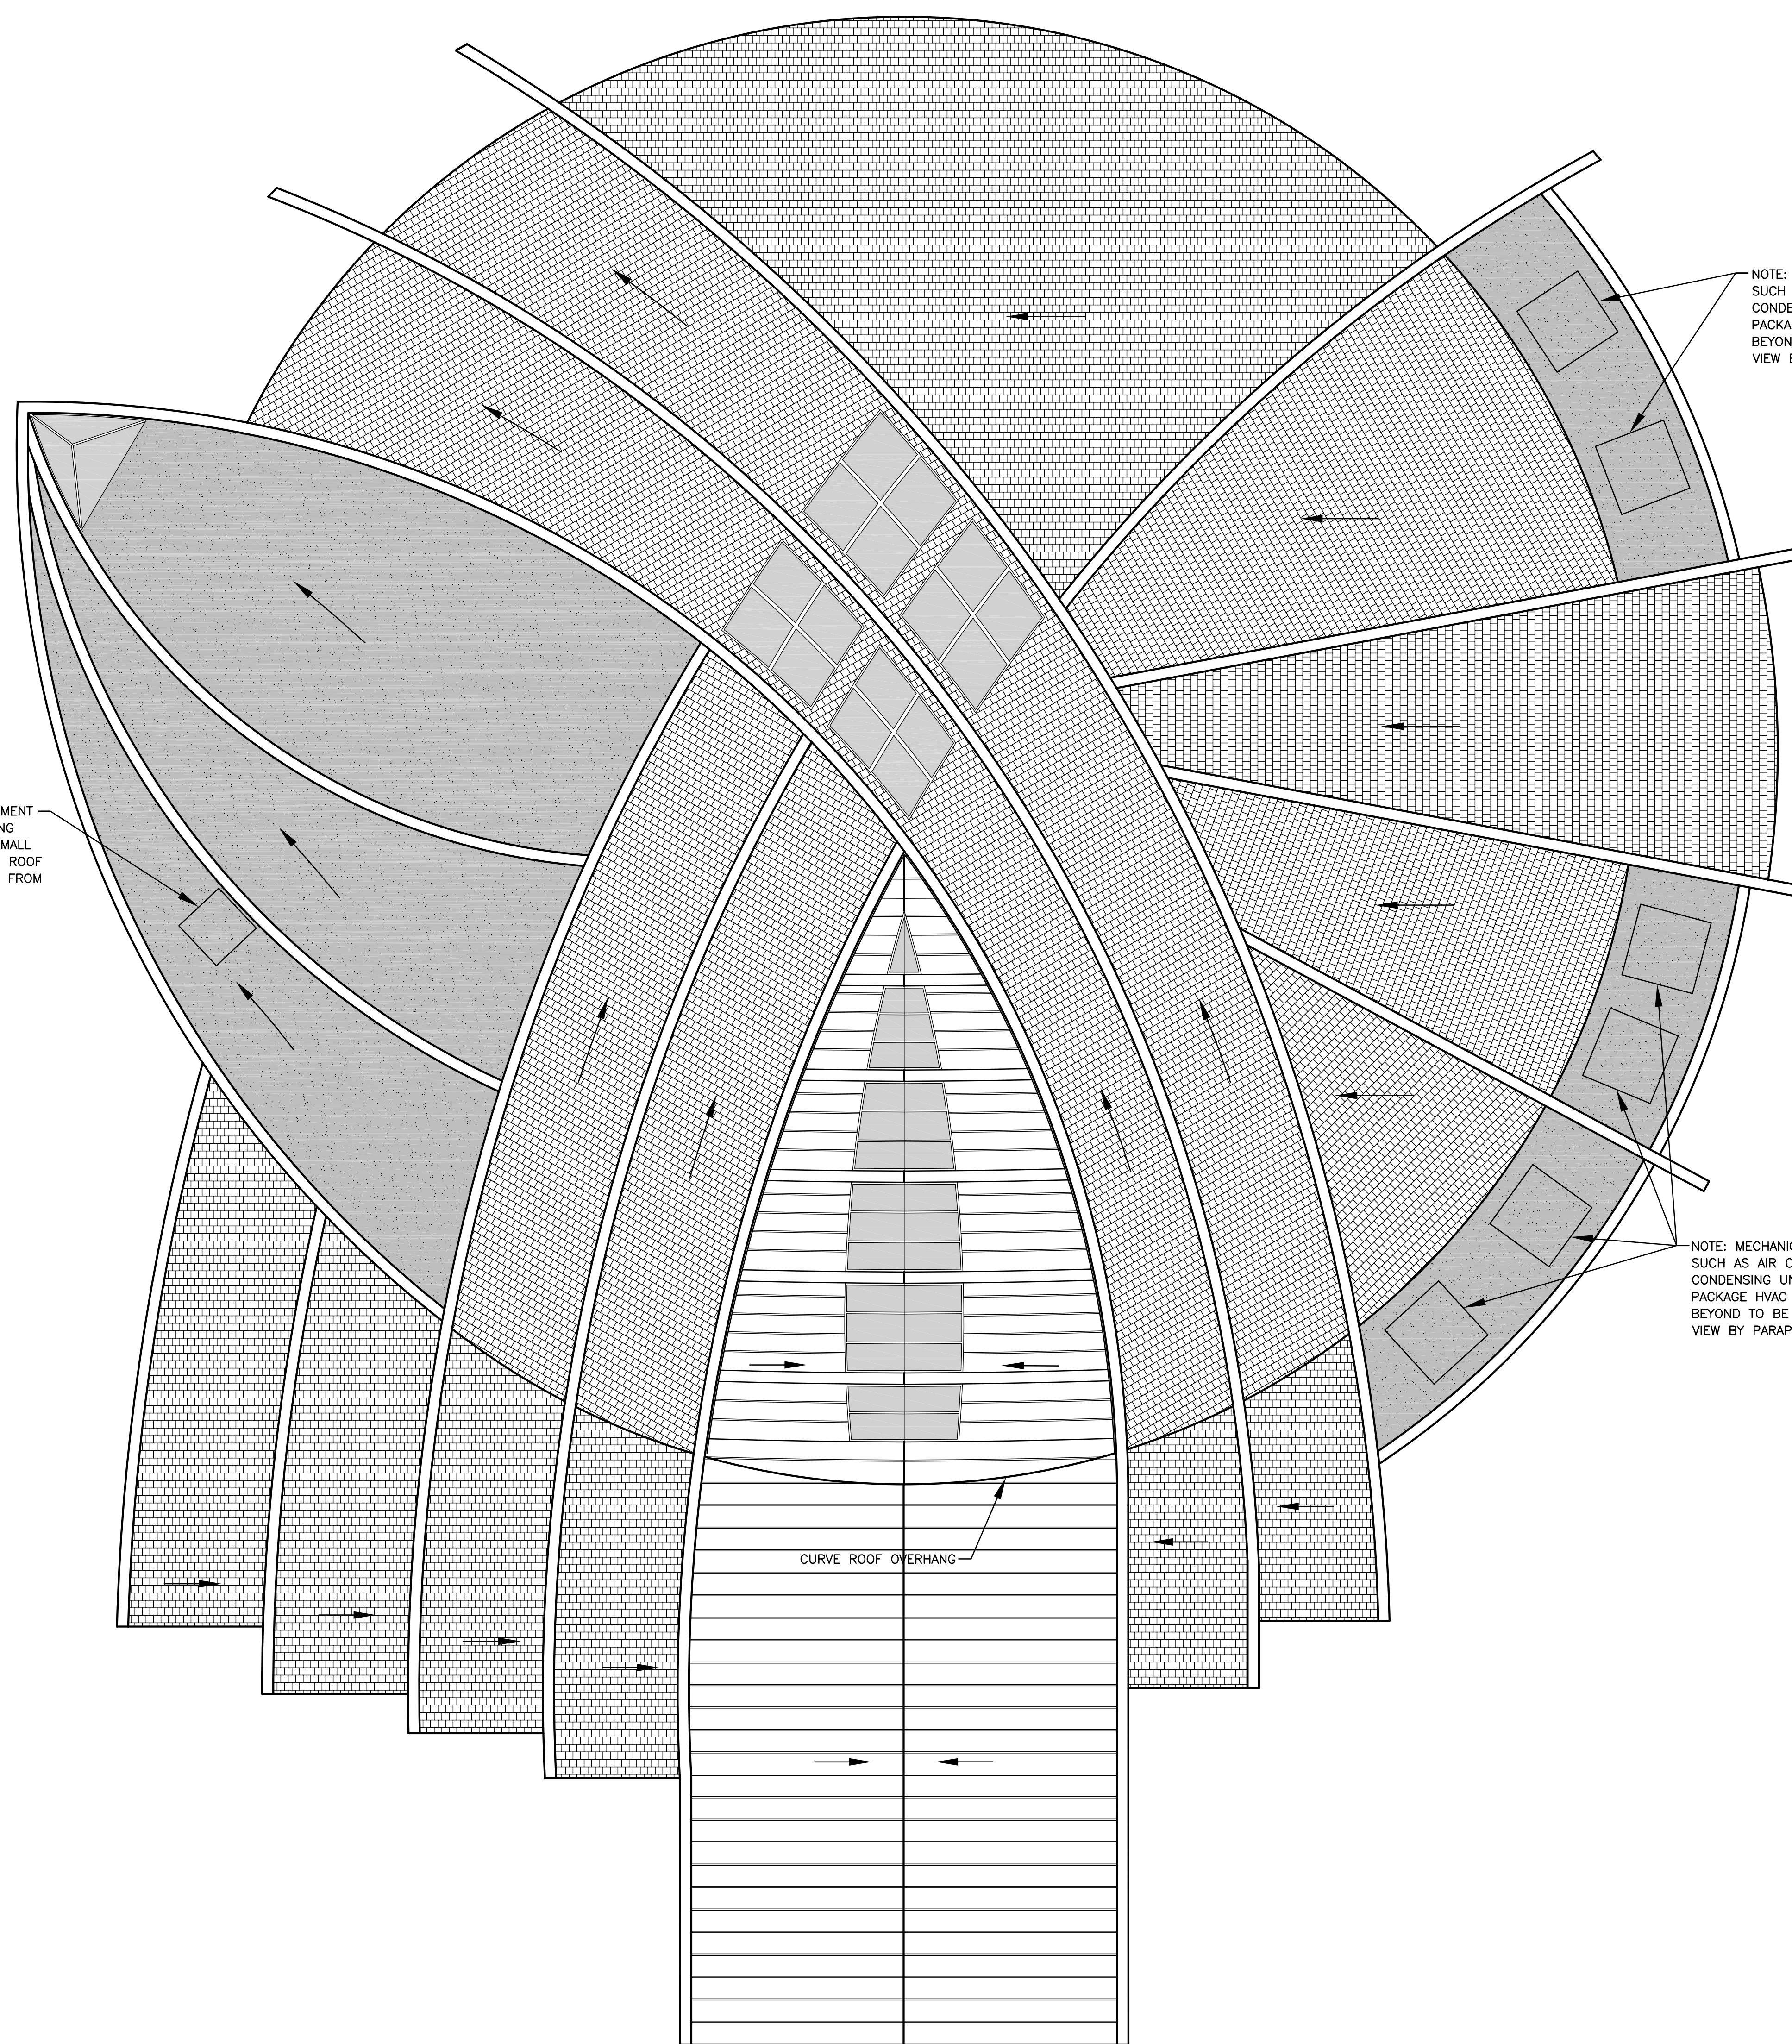


DIAGRAM OF AREA ABOVE 33'-2" IN ELEVATION - NOT TO SCALE

1 CHURCH ROOF PLAN
 A2.1 SCALE: 1/8"=1'-0"

0 2' 4' 8' 16'

Z:\01\Projects\080605\080605-Palos Verdes\080605-CP\A2.1-ChurchRoofPlan.dwg, 5/12/2008 10:21:28 PM, Adobe PDF FileMaker3, 7/9/01, Copyright Hyndman & Hyndman