
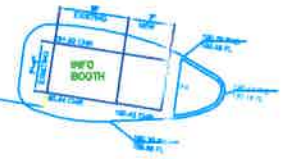


Bay View Drive

ENLARGED INFORMATION CENTER
SCALE: 1" = 10'

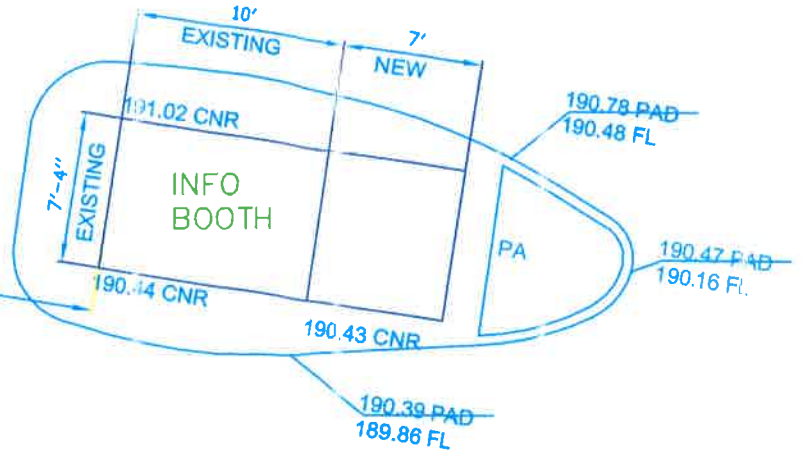

Project No. ZON2017-00165


APPROVED BY THE PLANNING DIVISION
CITY OF RANCHO PALOS VERDES
With Conditions _____ As Submitted

Date 8-23-17
Planner [Signature]

it is unlawful to make any changes or alterations to the approved plans without written permission from the Planning Division. Approval is VOID after 180 days, unless otherwise specified in the Conditions of Approval.
*Not valid unless accompanied by a completed Clearance Form


Approved for submittal to Building Division Plan Check _____
Approved for issuance of Building Permit _____

GHMP ENTRANCE
SCALE: 1" = 30'

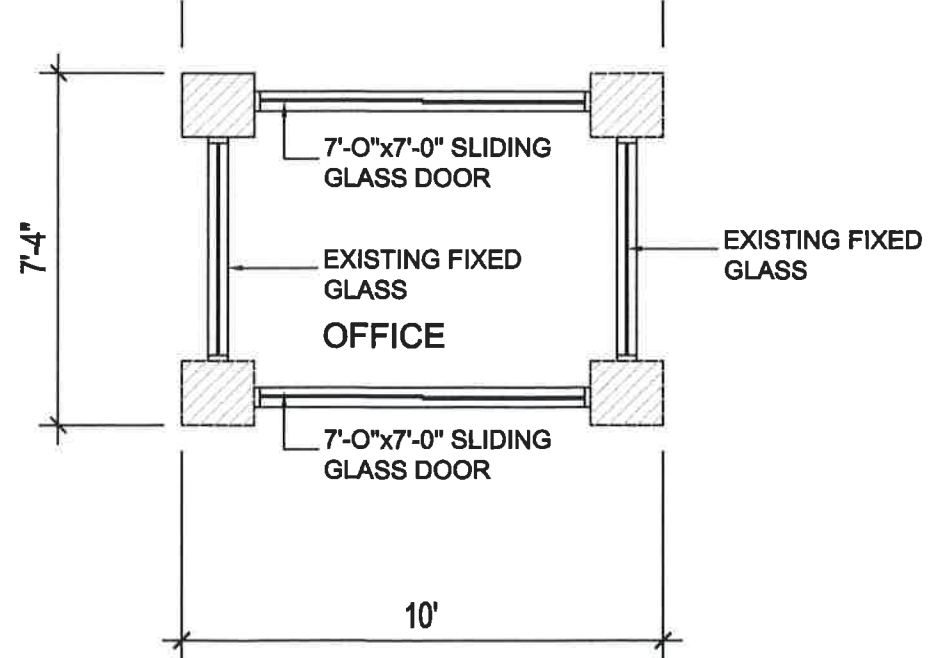

EXISTING FLOOR PLAN


1/4' = 1'-0"

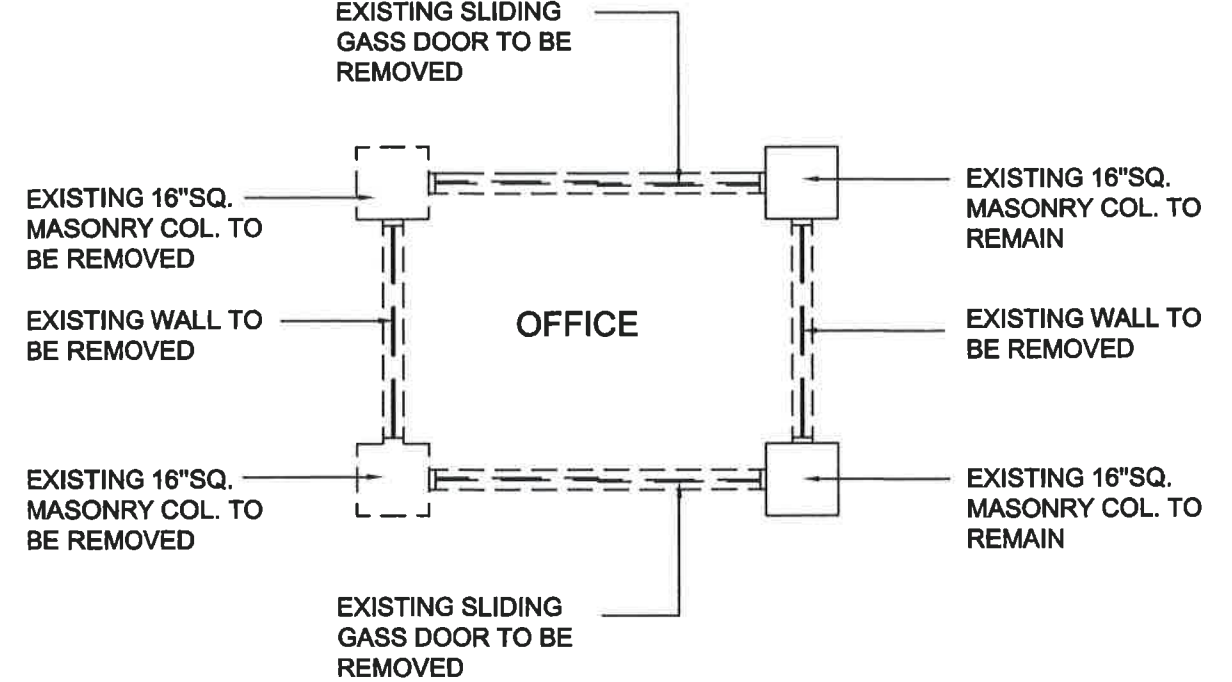

DEMO PLAN

1/4' = 1'-0"

NOTE :
EXISTING ROOFING, EXISTING RIDGE BEAM AND
ROOF RAFTERS ARE TO BE REMOVED.

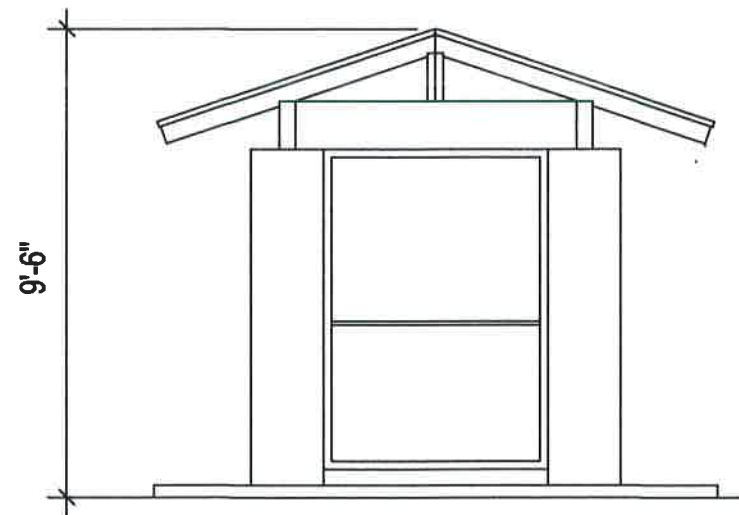

EXISTING EAST ELEVATION

1/4' = 1'-0"

Project No. ZON2017-00165

APPROVED BY THE PLANNING DIVISION
CITY OF RANCHO PALOS VERDES
With Conditions _____ As Submitted _____

Date 8-22-17

Planner [Signature]

It is unlawful to make any changes or alterations
of plans without written permission from the Planning Division.
Approval is VOID after 180 days, unless otherwise
in the Conditions of Approval.


*Not valid unless accompanied by a completed Clearance

Approved for submittal to Building
Division Plan Check [Signature]

Approved for issuance of Building
Permit _____


GREEN HILLS MEMORIAL PARK - RANCHO PALOS VERDES - CAL.

6-10-17

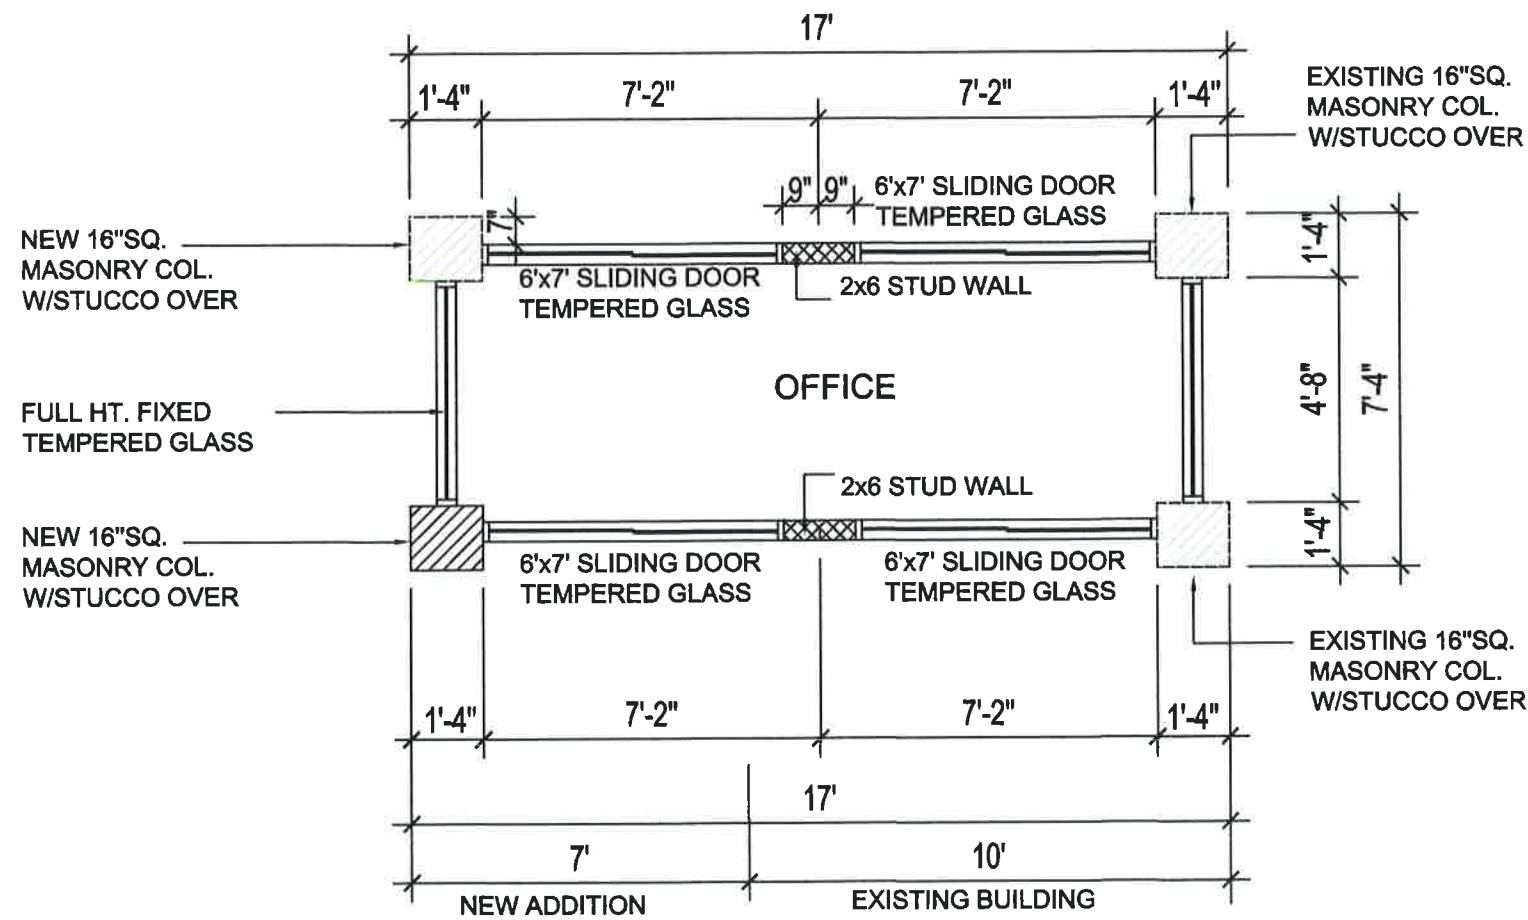

NEW FLOOR PLAN

1/4"=1'-0"

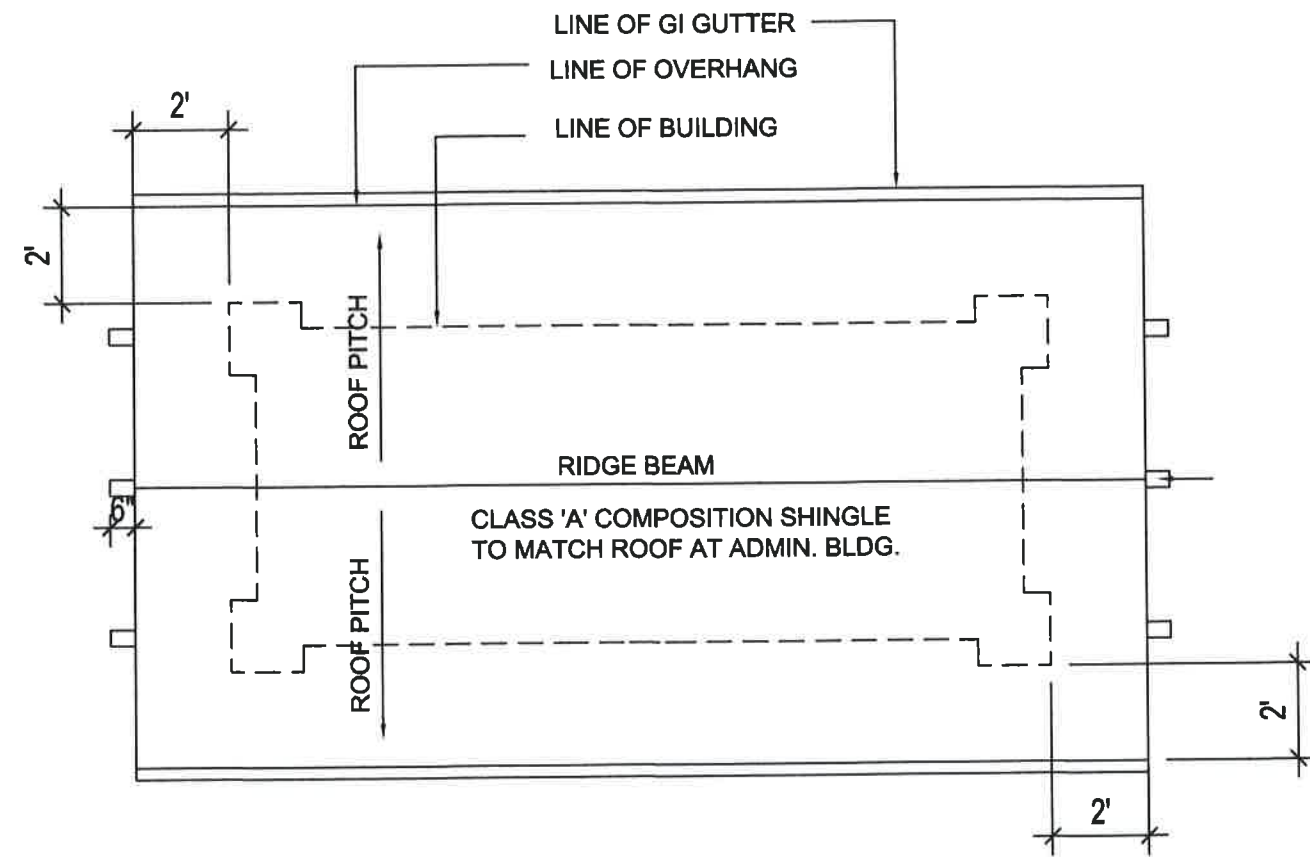


NEW ROOF PLAN

1/4"=1'-0"


GREEN HILLS MEMORIAL PARK - RANCHO PALOS VERDES - CAL.

6-10-17


Project No. ZON2017-00
 APPROVED BY THE PLANNING
 CITY OF RANCHO PALOS VERDES
 With Conditions
 8-23-17
 Approved for submittal to Building Division
 Division Plan Check
 approved for issuance of Building Permit

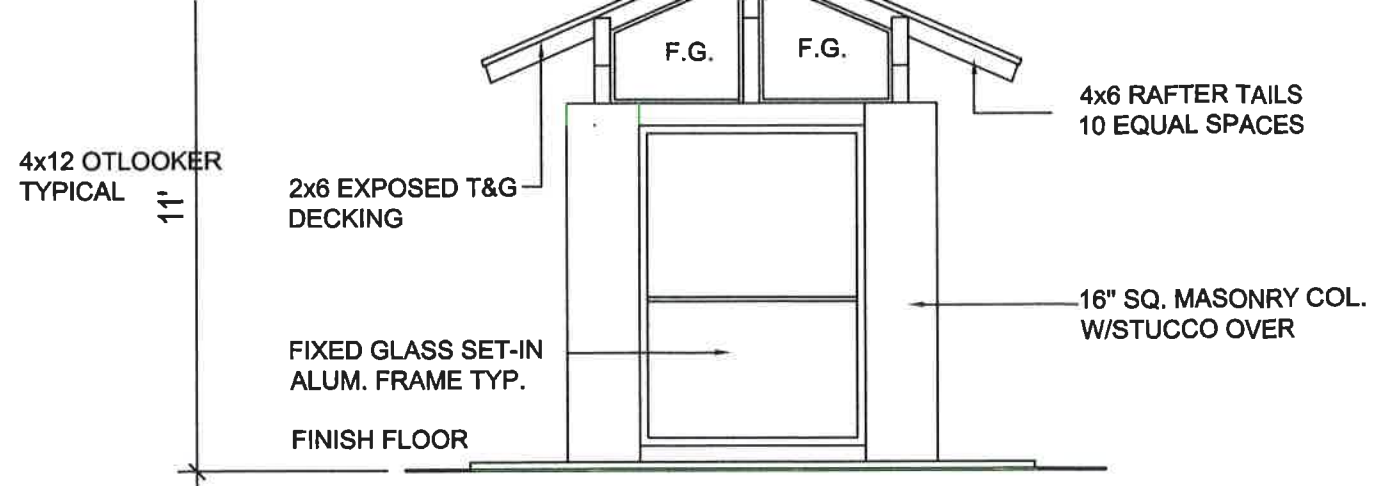


EAST ELEVATION 1/4"=1'-0"

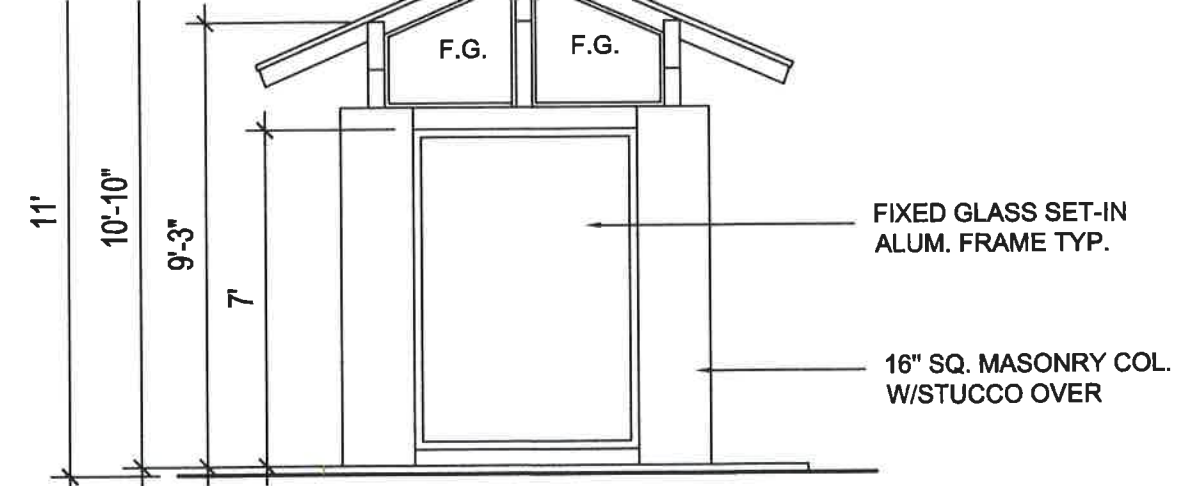

WEST ELEVATION 1/4"=1'-0"

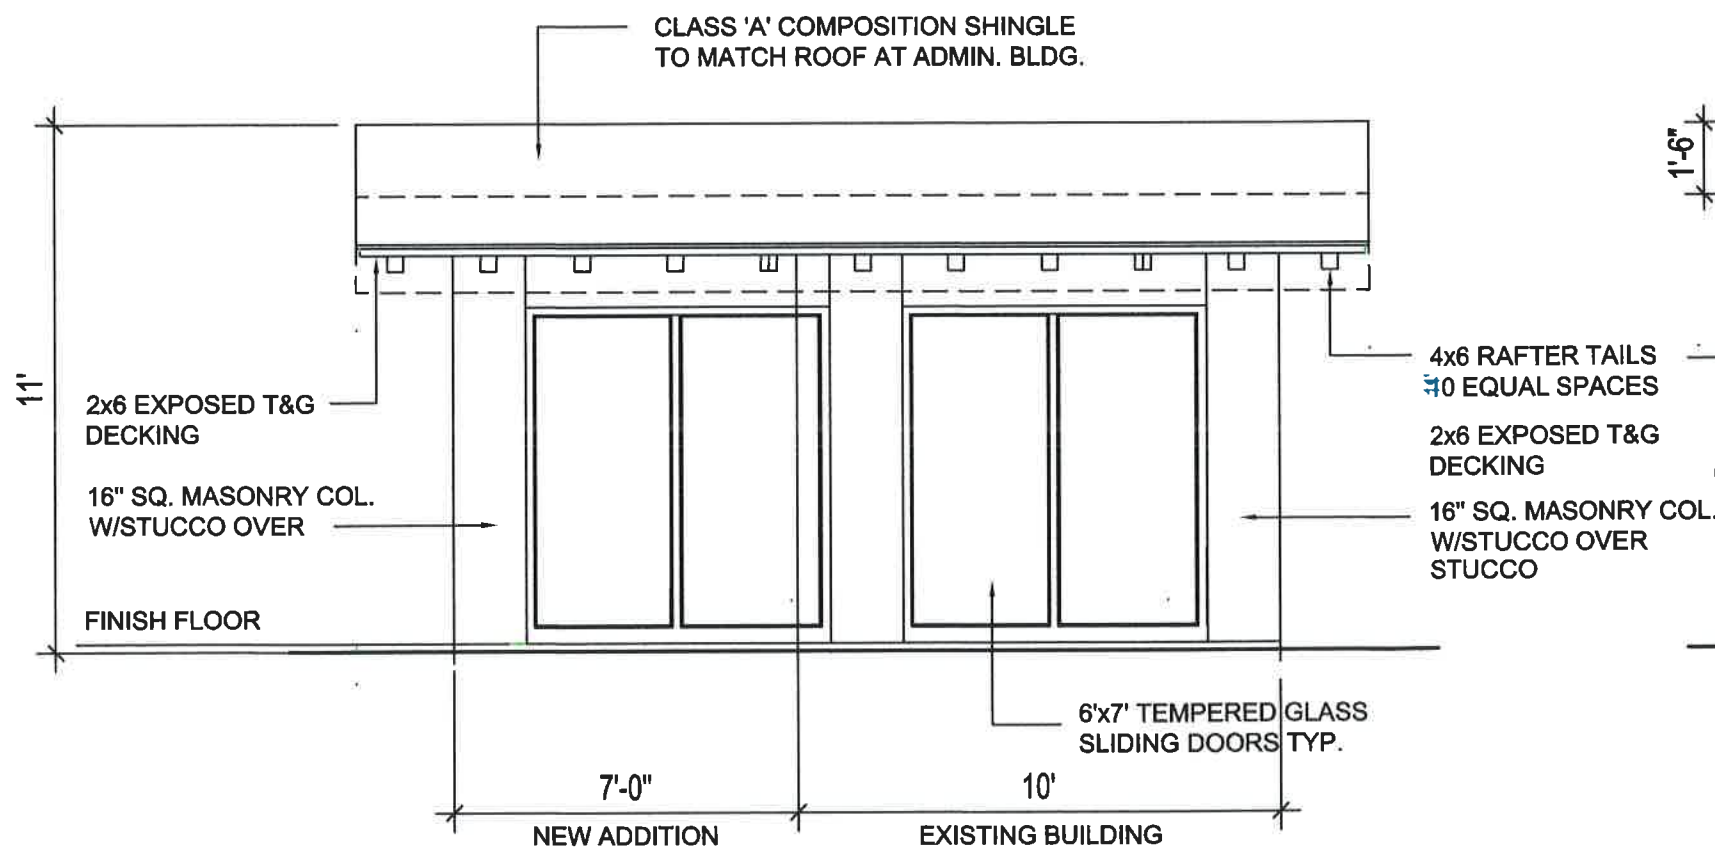

NORTH ELEVATION 1/4"=1'-0"

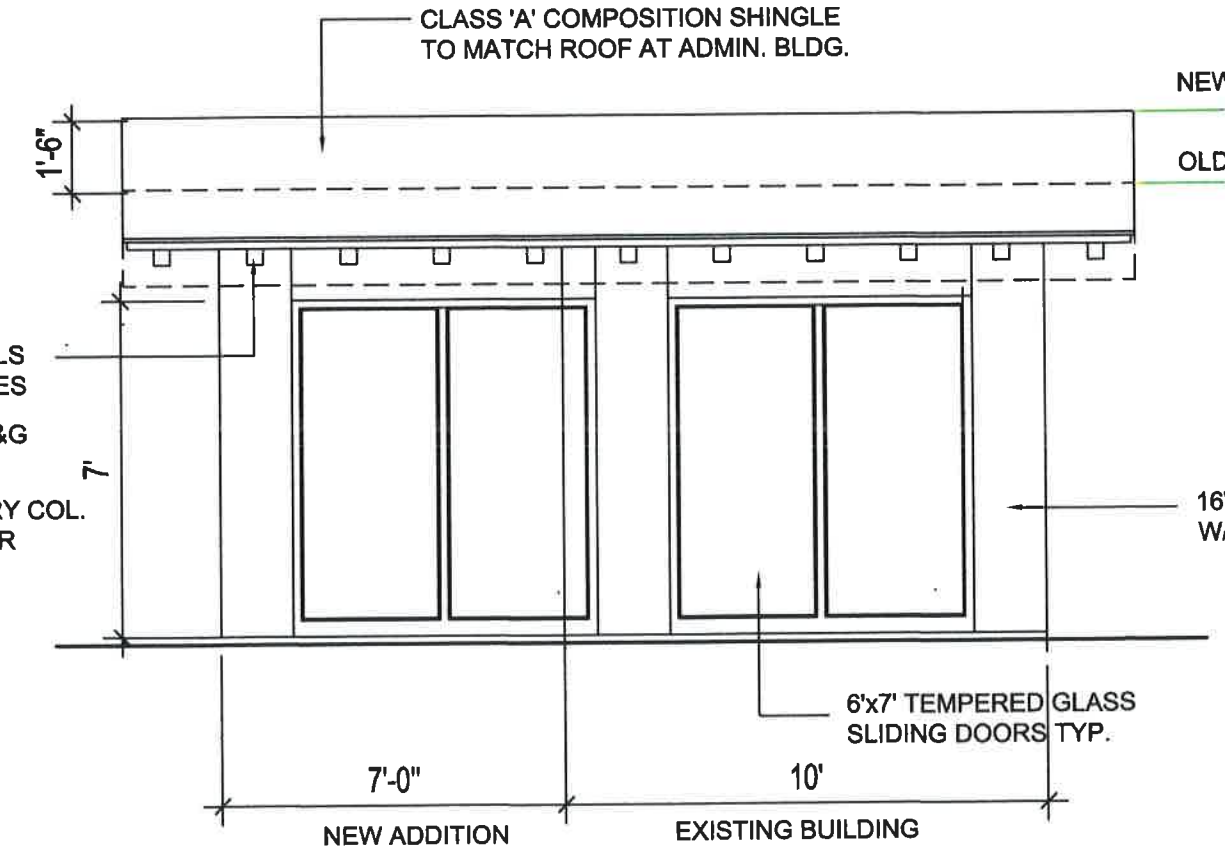

SOUTH ELEVATION 1/4"=1'-0"

Project No. _____ ZONING _____
 APPROVED BY THE PLANNING DEPARTMENT
 CITY OF RANCHO PALOS VERDES
 with Conditions _____
 8-23-17
 Approved for submittal to E
 Division Plan Check _____
 Approved for issuance of B
 Permit _____