


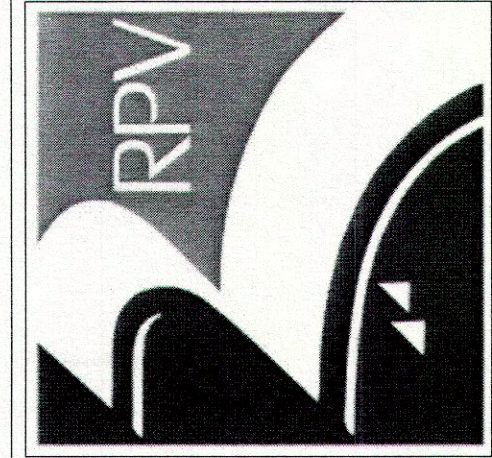


REVISIONS:		
NO.	DATE	ITEM

ABALONE COVE SHORELINE PARK
IMPROVEMENTS
EROSION CONTROL PLAN

PROJECT: SHEET TITLE: SHEET NO.:

MELÉNDREZ
REGISTERED PROFESSIONAL ENGINEER
No. C59894
Exp. 12/31/13
CIVIL
STATE OF CALIFORNIA
www.melendrez.com

kpfi Consulting Engineers
6880 Center Dr. Suite 700
Los Angeles, California 90045
(310) 665-2600 Fax (310) 665-8075

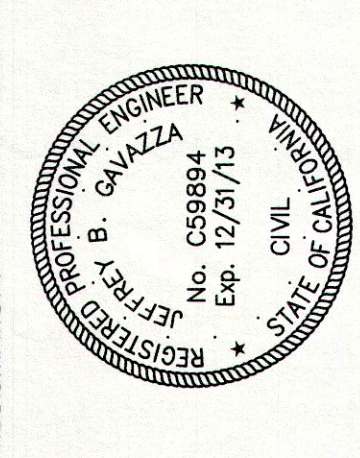

REGISTRATION:
PROJECT NO.: 1305101.00
SUBMITTAL DATE: 09/27/2013
PHASE: CONST. DOCS. (100%)
DESIGNED BY: HM / OG
DRAWN BY: JB / HM
PLAN NO.:

C1.10
SHEET NO. 02 OF 17

EROSION CONTROL NOTES


- FIBER ROLLS PER 2012 CASQA CONSTRUCTION BMP HANDBOOK SE-5 (FIBER ROLLS) STANDARD DETAILS.
- SANDBAG BARRIER PER DETAIL 1 HEREON.

LEGEND

- FIBER ROLLS
- SANDBAG BARRIER
- LIMIT OF EROSION CONTROL

GENERAL NOTES

- CONTRACTOR SHALL INSTALL CONSTRUCTION FENCE AROUND PROJECT AREA.

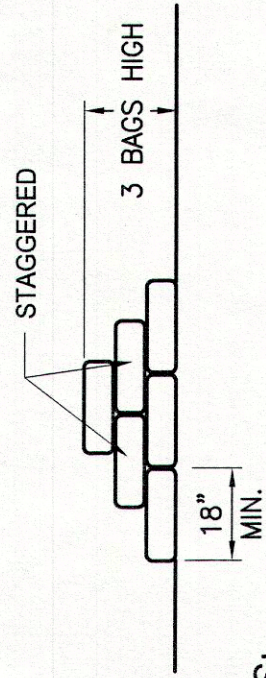

NOTES:

- SANDBAG SHALL BE FILLED WITH NON-COHESIVE, CLASS 1 OR CLASS 2, PERMEABLE MATERIAL FREE FROM CLAY AND DELETERIOUS MATERIAL.
- ADJUST SANDBAG LOCATION PER SOIL DISTURBANCE AREA.

1 SANDBAG DETAIL

C1.10 REF. SCALE: NOT TO SCALE

