


1040

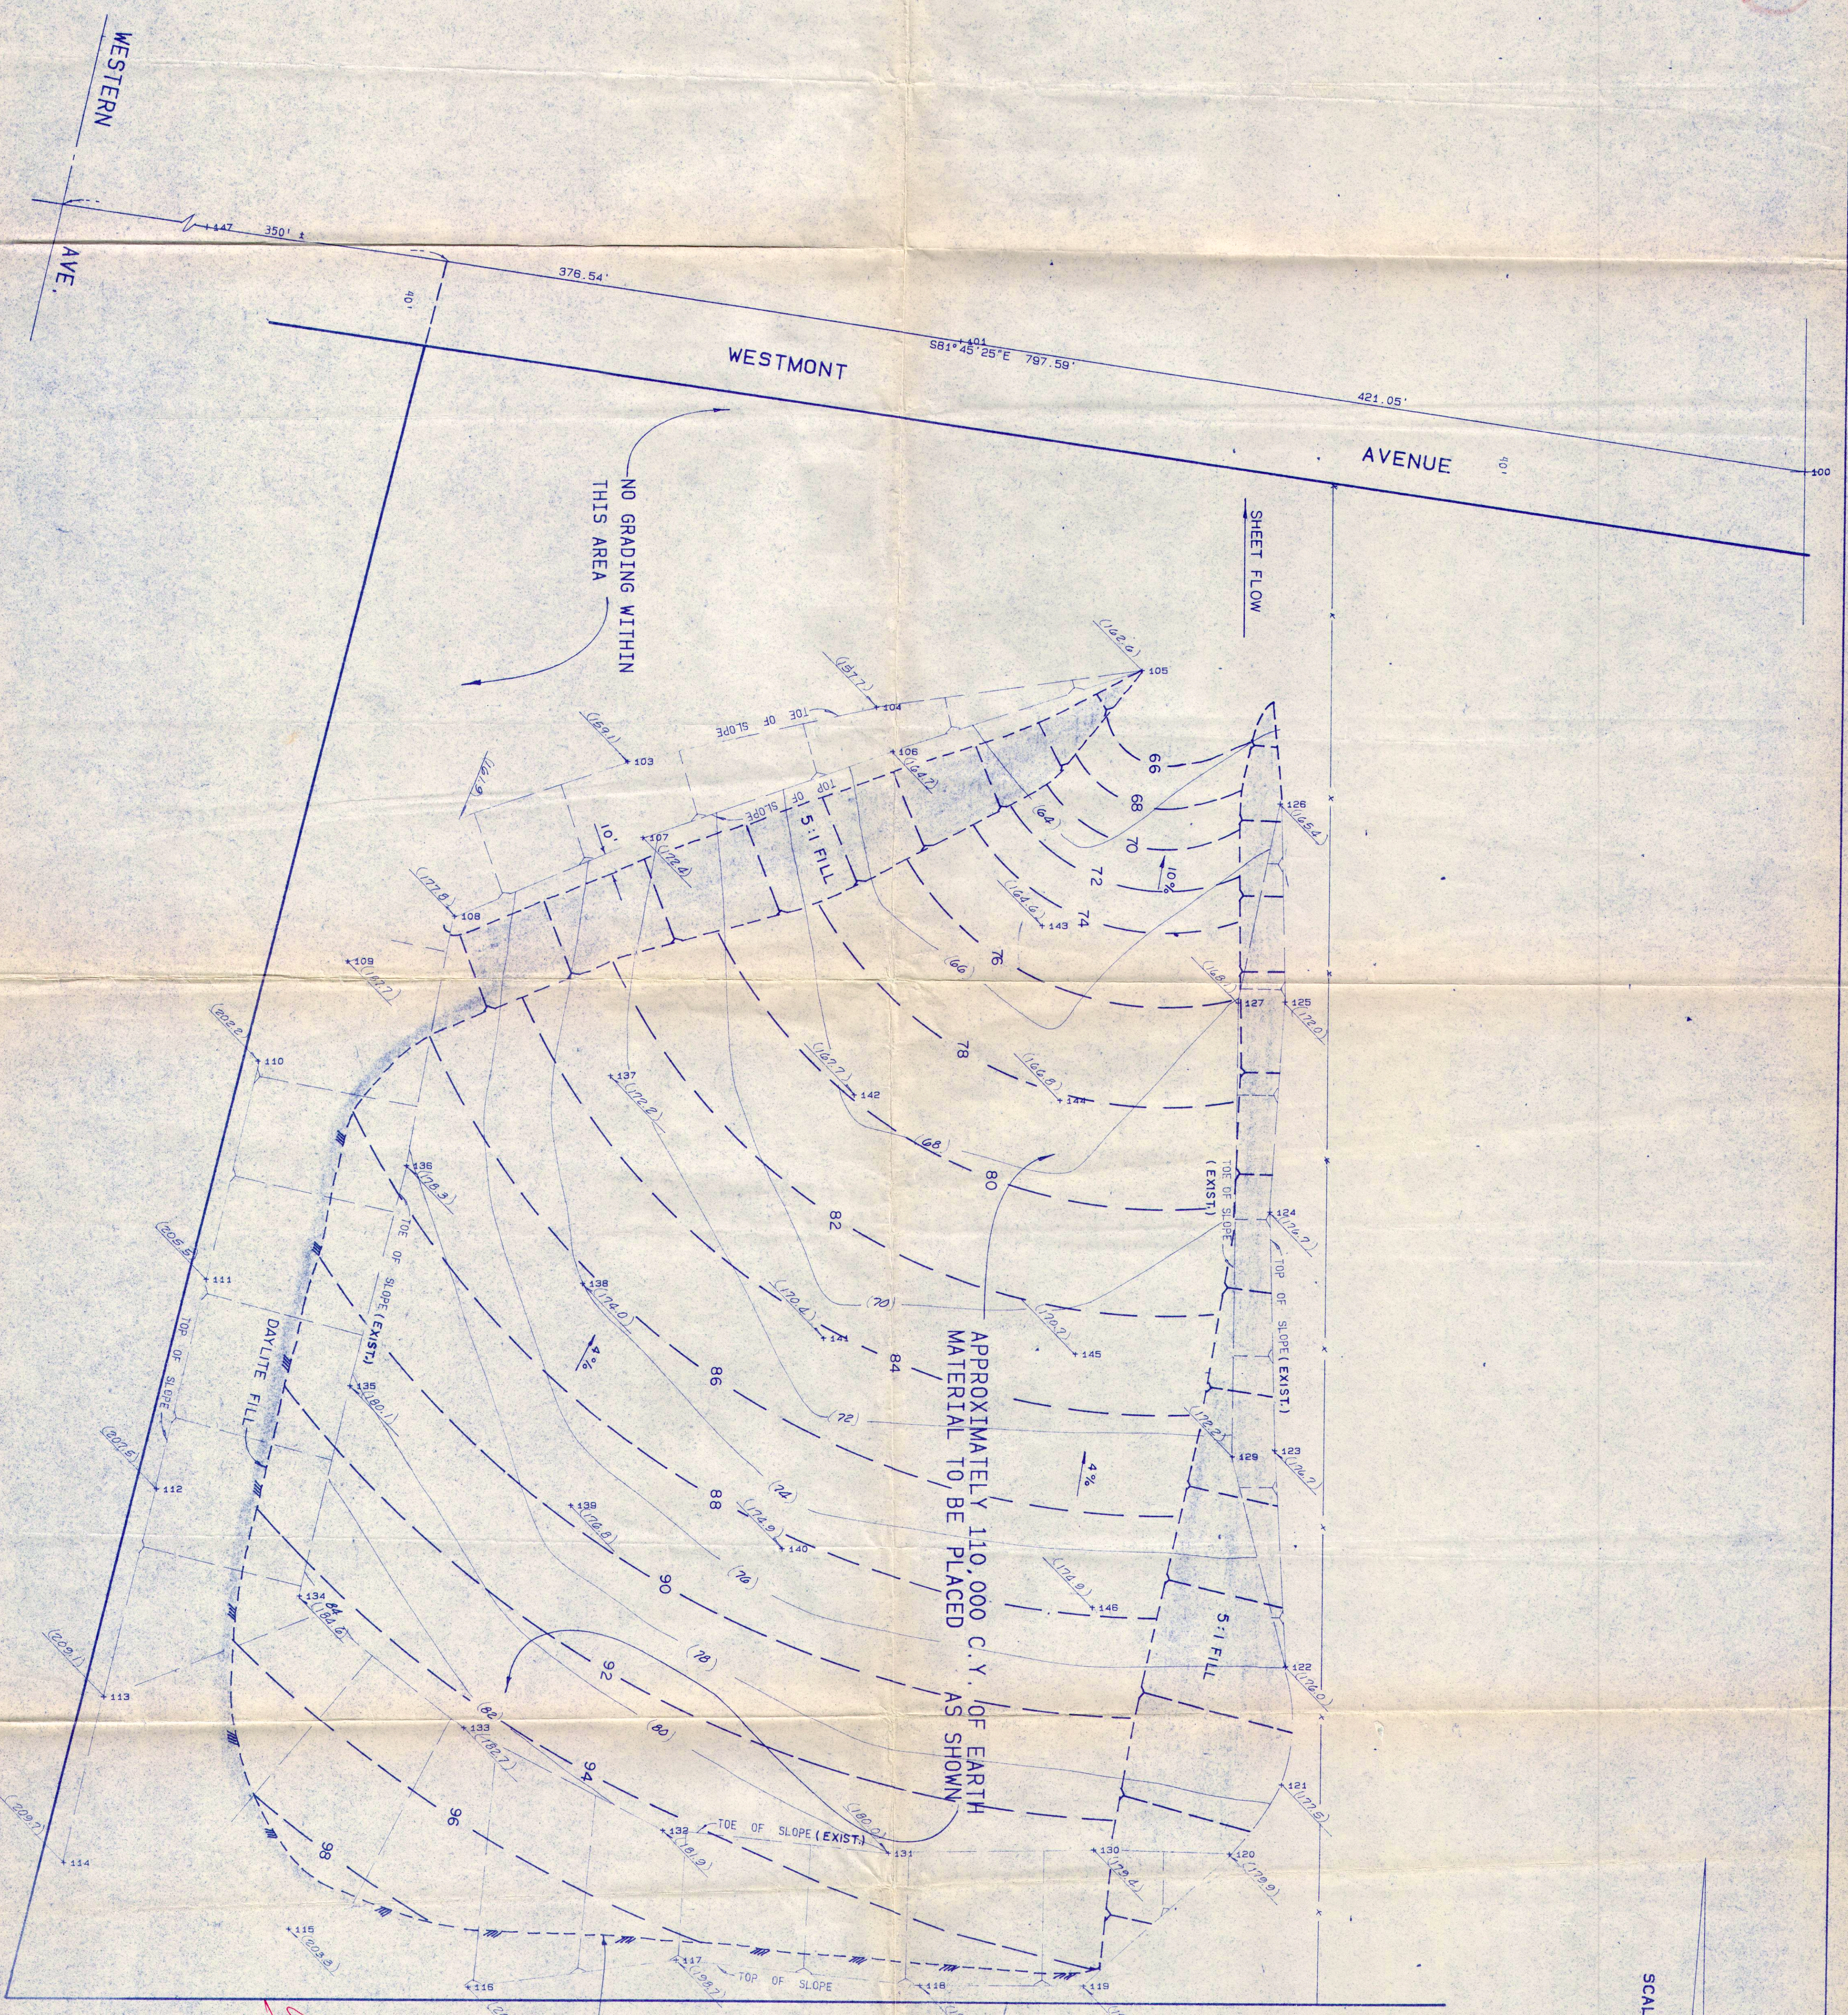

SCALE: 1" = 40'

GRADING PLAN

RECEIVED
AUG 06 1987
ENVIRONMENTAL SERVICES
OWNER:
L.A. COUNTY SANITATION
DISTRICT

PREPARED FOR:
KICKLIT & COMPANY
303 E. 17TH AVE., SUITE 1110
DENVER, COLORADO 80203
(303) 863-8530
ATTN: ROBERT ANDERSON

REVISION	by	date



JENNINGS ENGINEERING COMPANY
CIVIL ENGINEERS • LAND SURVEYORS
7144 BALBOA BOULEVARD, VAN NUYS, CALIFORNIA 91406
(818) 785-1778 • (818) 873-9926

date 7-15-87	sheet no 1
drawn J.B.	designed J.B.
checked	of 1 sheets