



- 1. test
- 2. dimension
- 3. wall
- 4. door/window
- 5. masonry
- 6. hatch/fill
- 7. border
- 8. detail grid
- 9. corner/edges
- 10. scratch

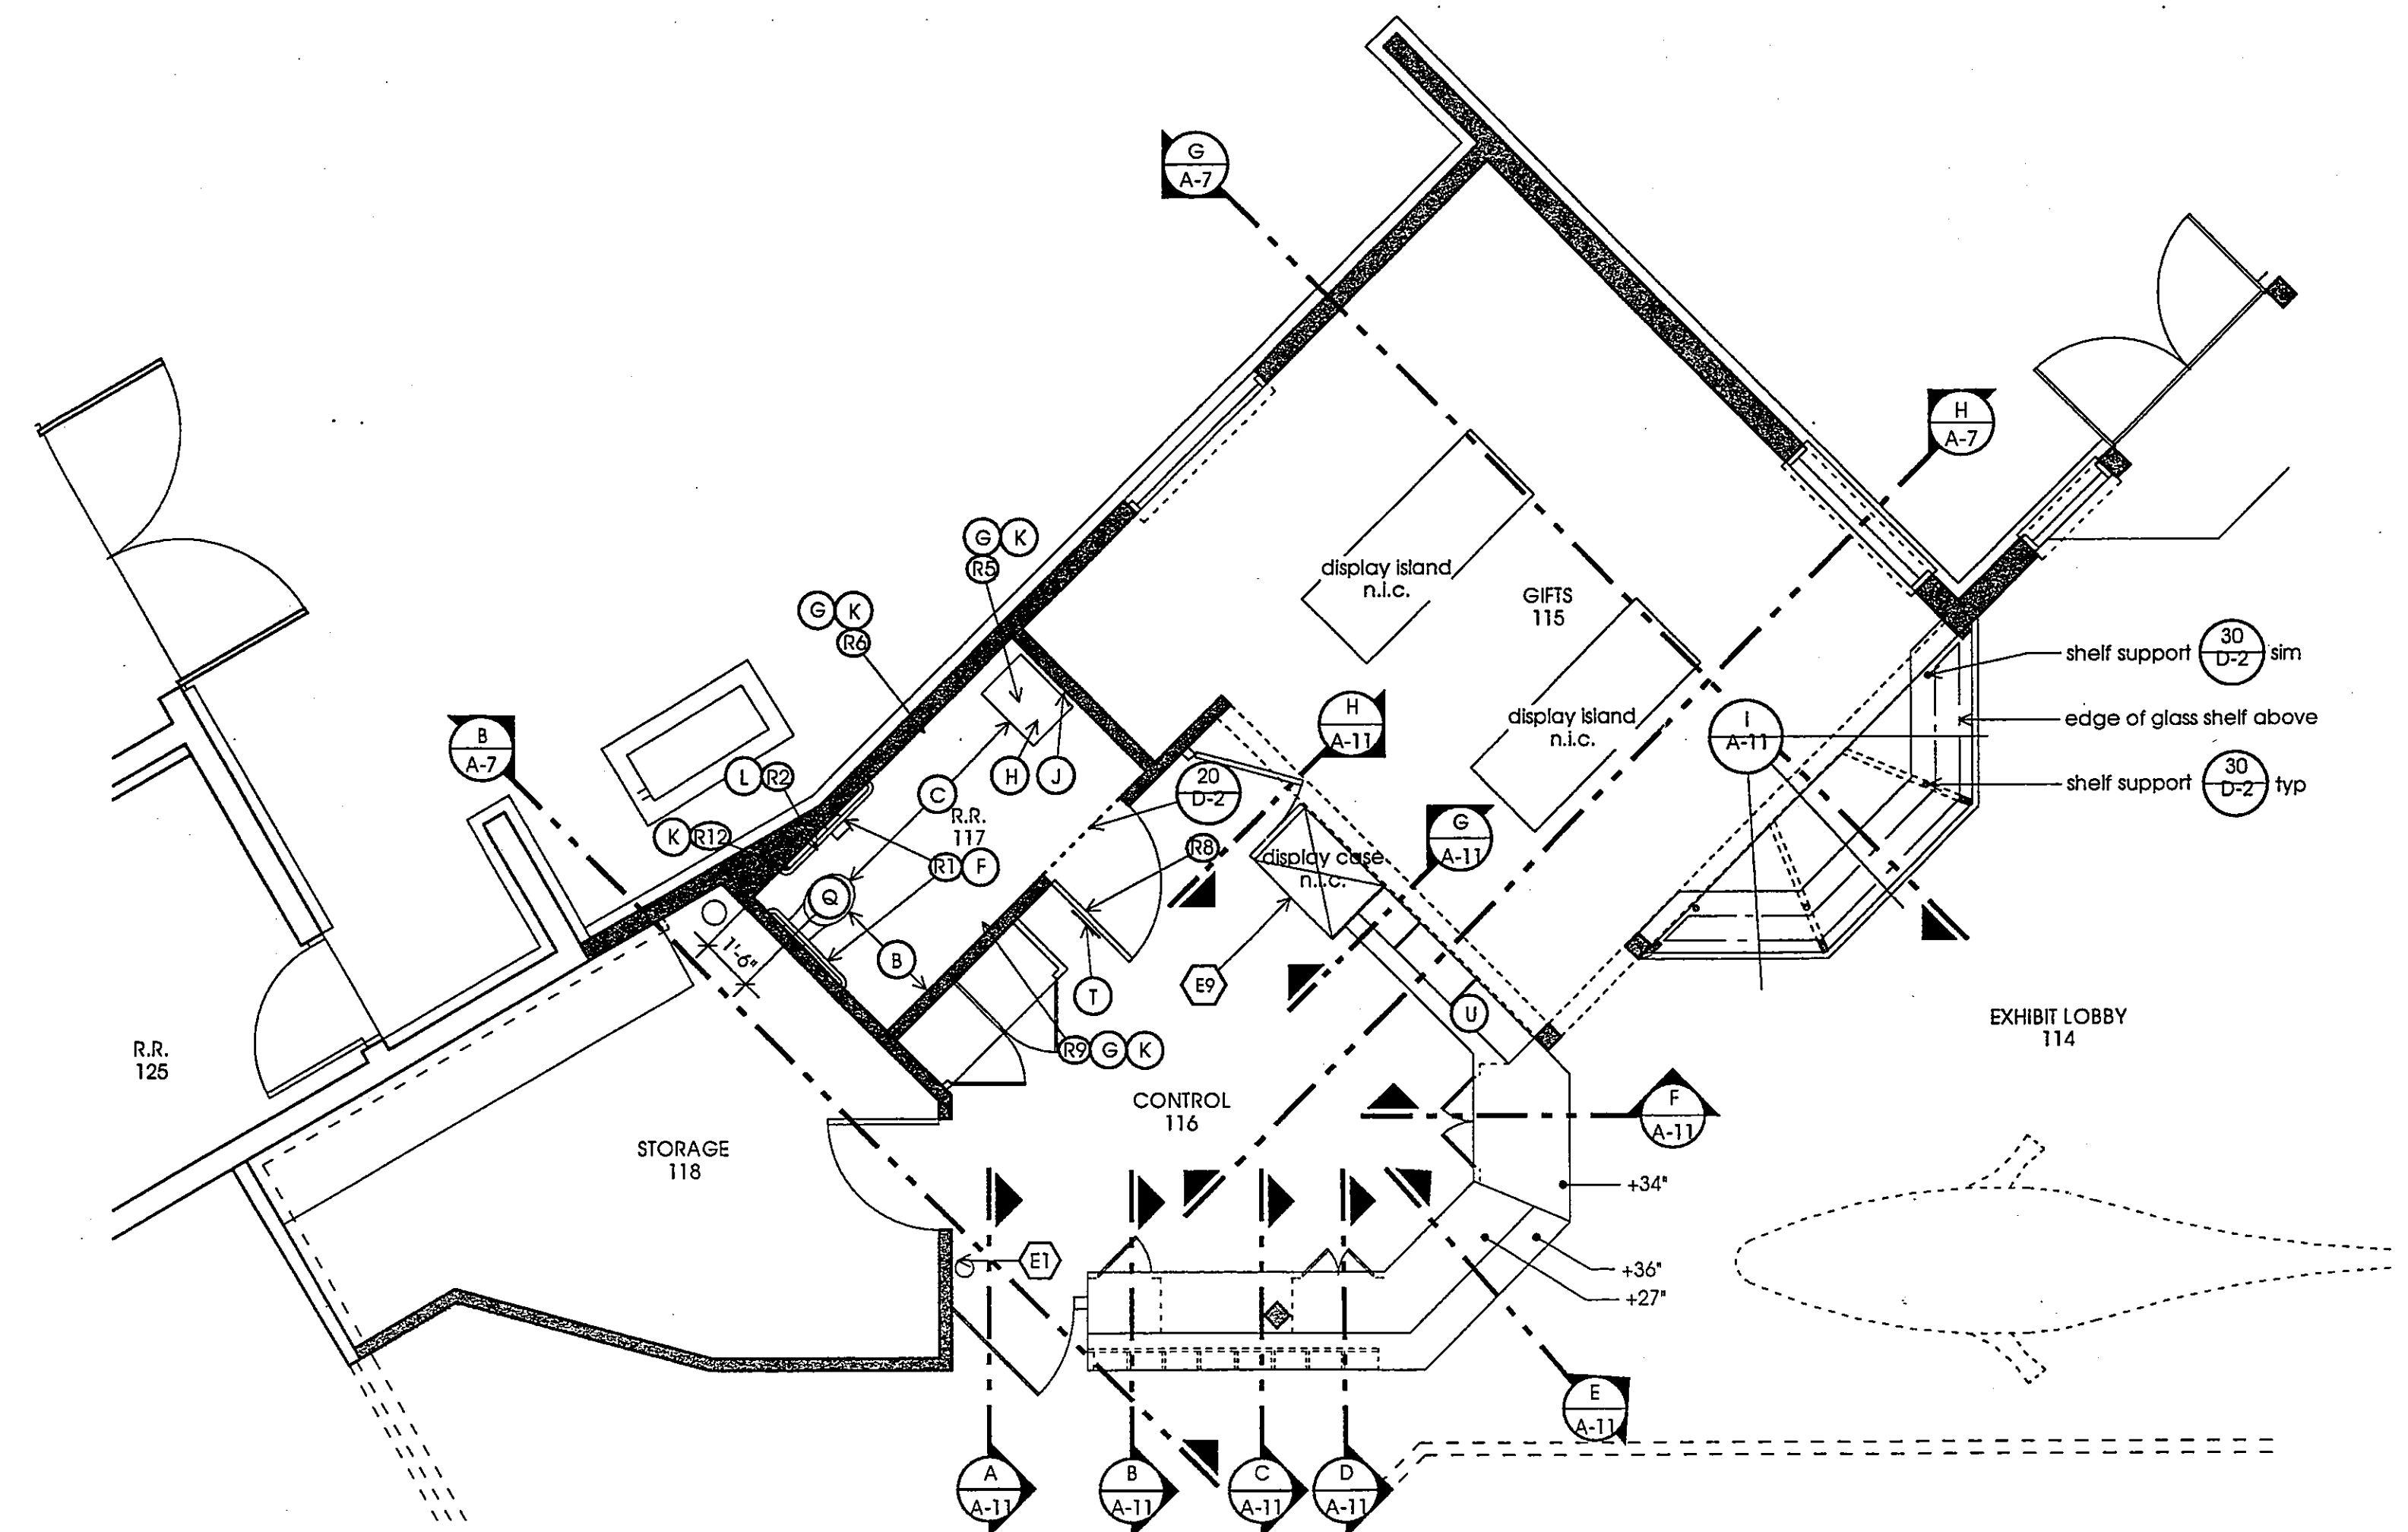


GIFT SHOP / CONTROL AREA FLOOR PLAN

Scale: 1/4" = 1'-0"

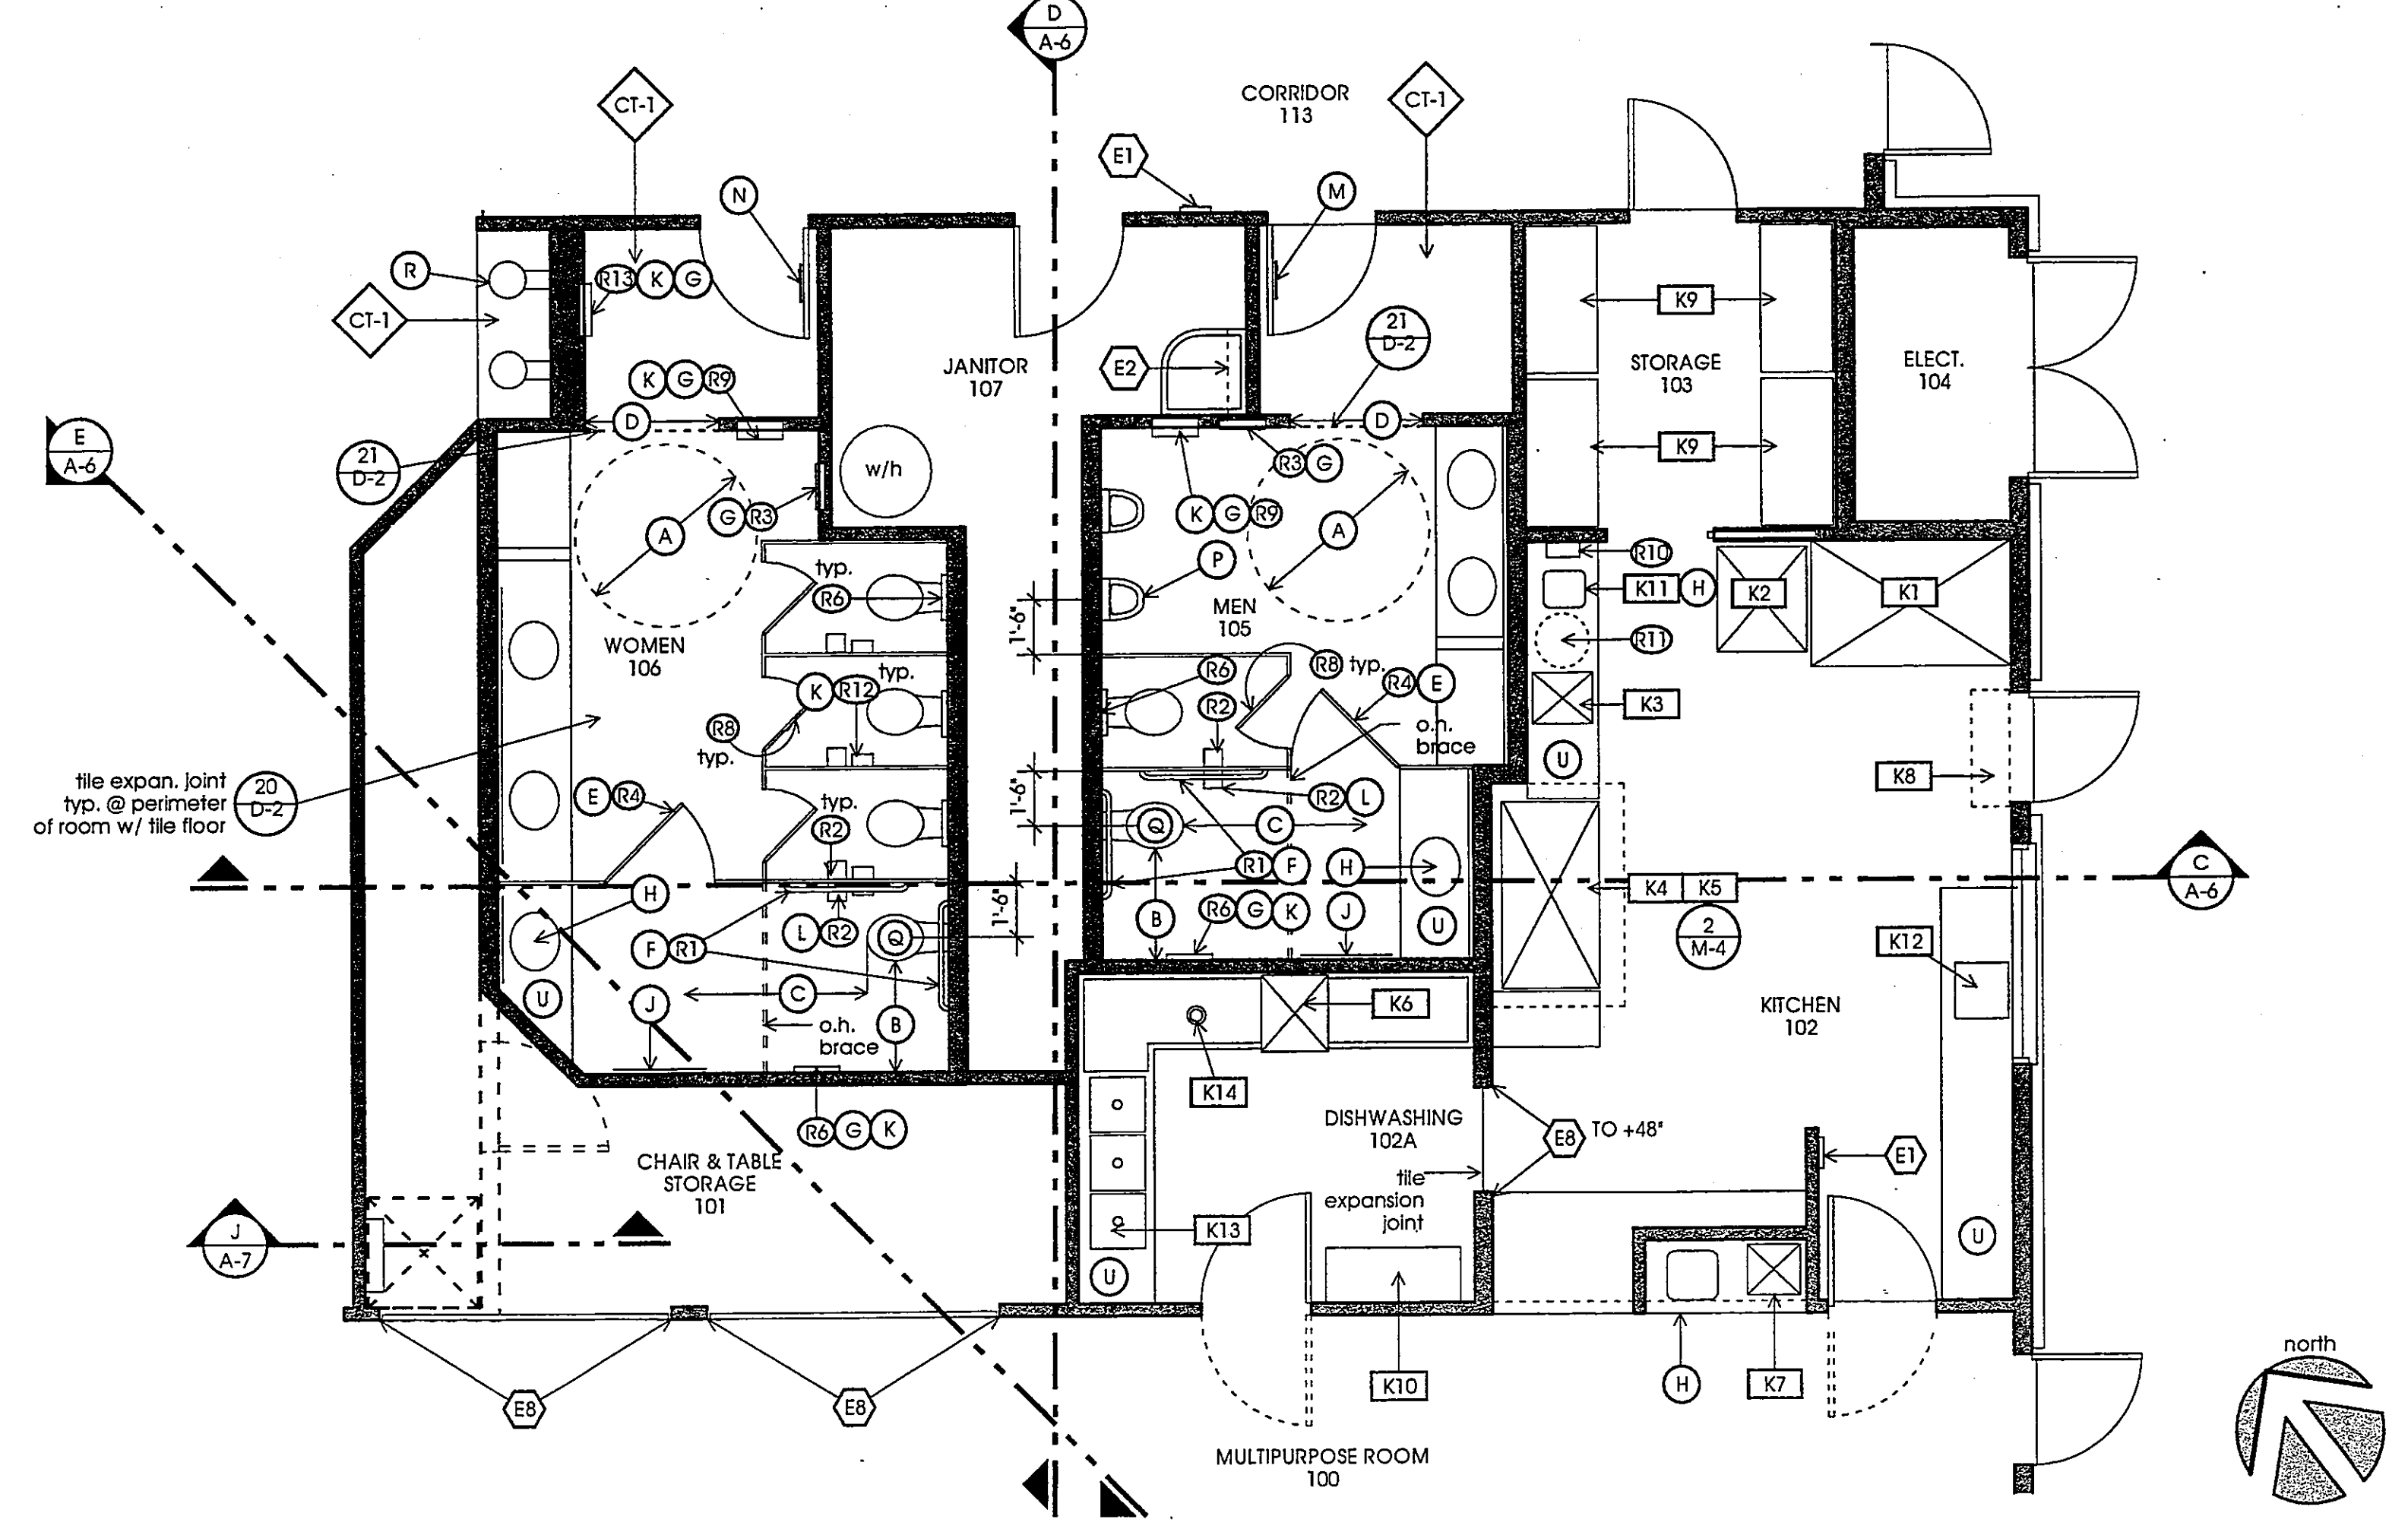

KITCHEN / RESTROOM FLOOR PLAN

Scale: 1/4" = 1'-0"

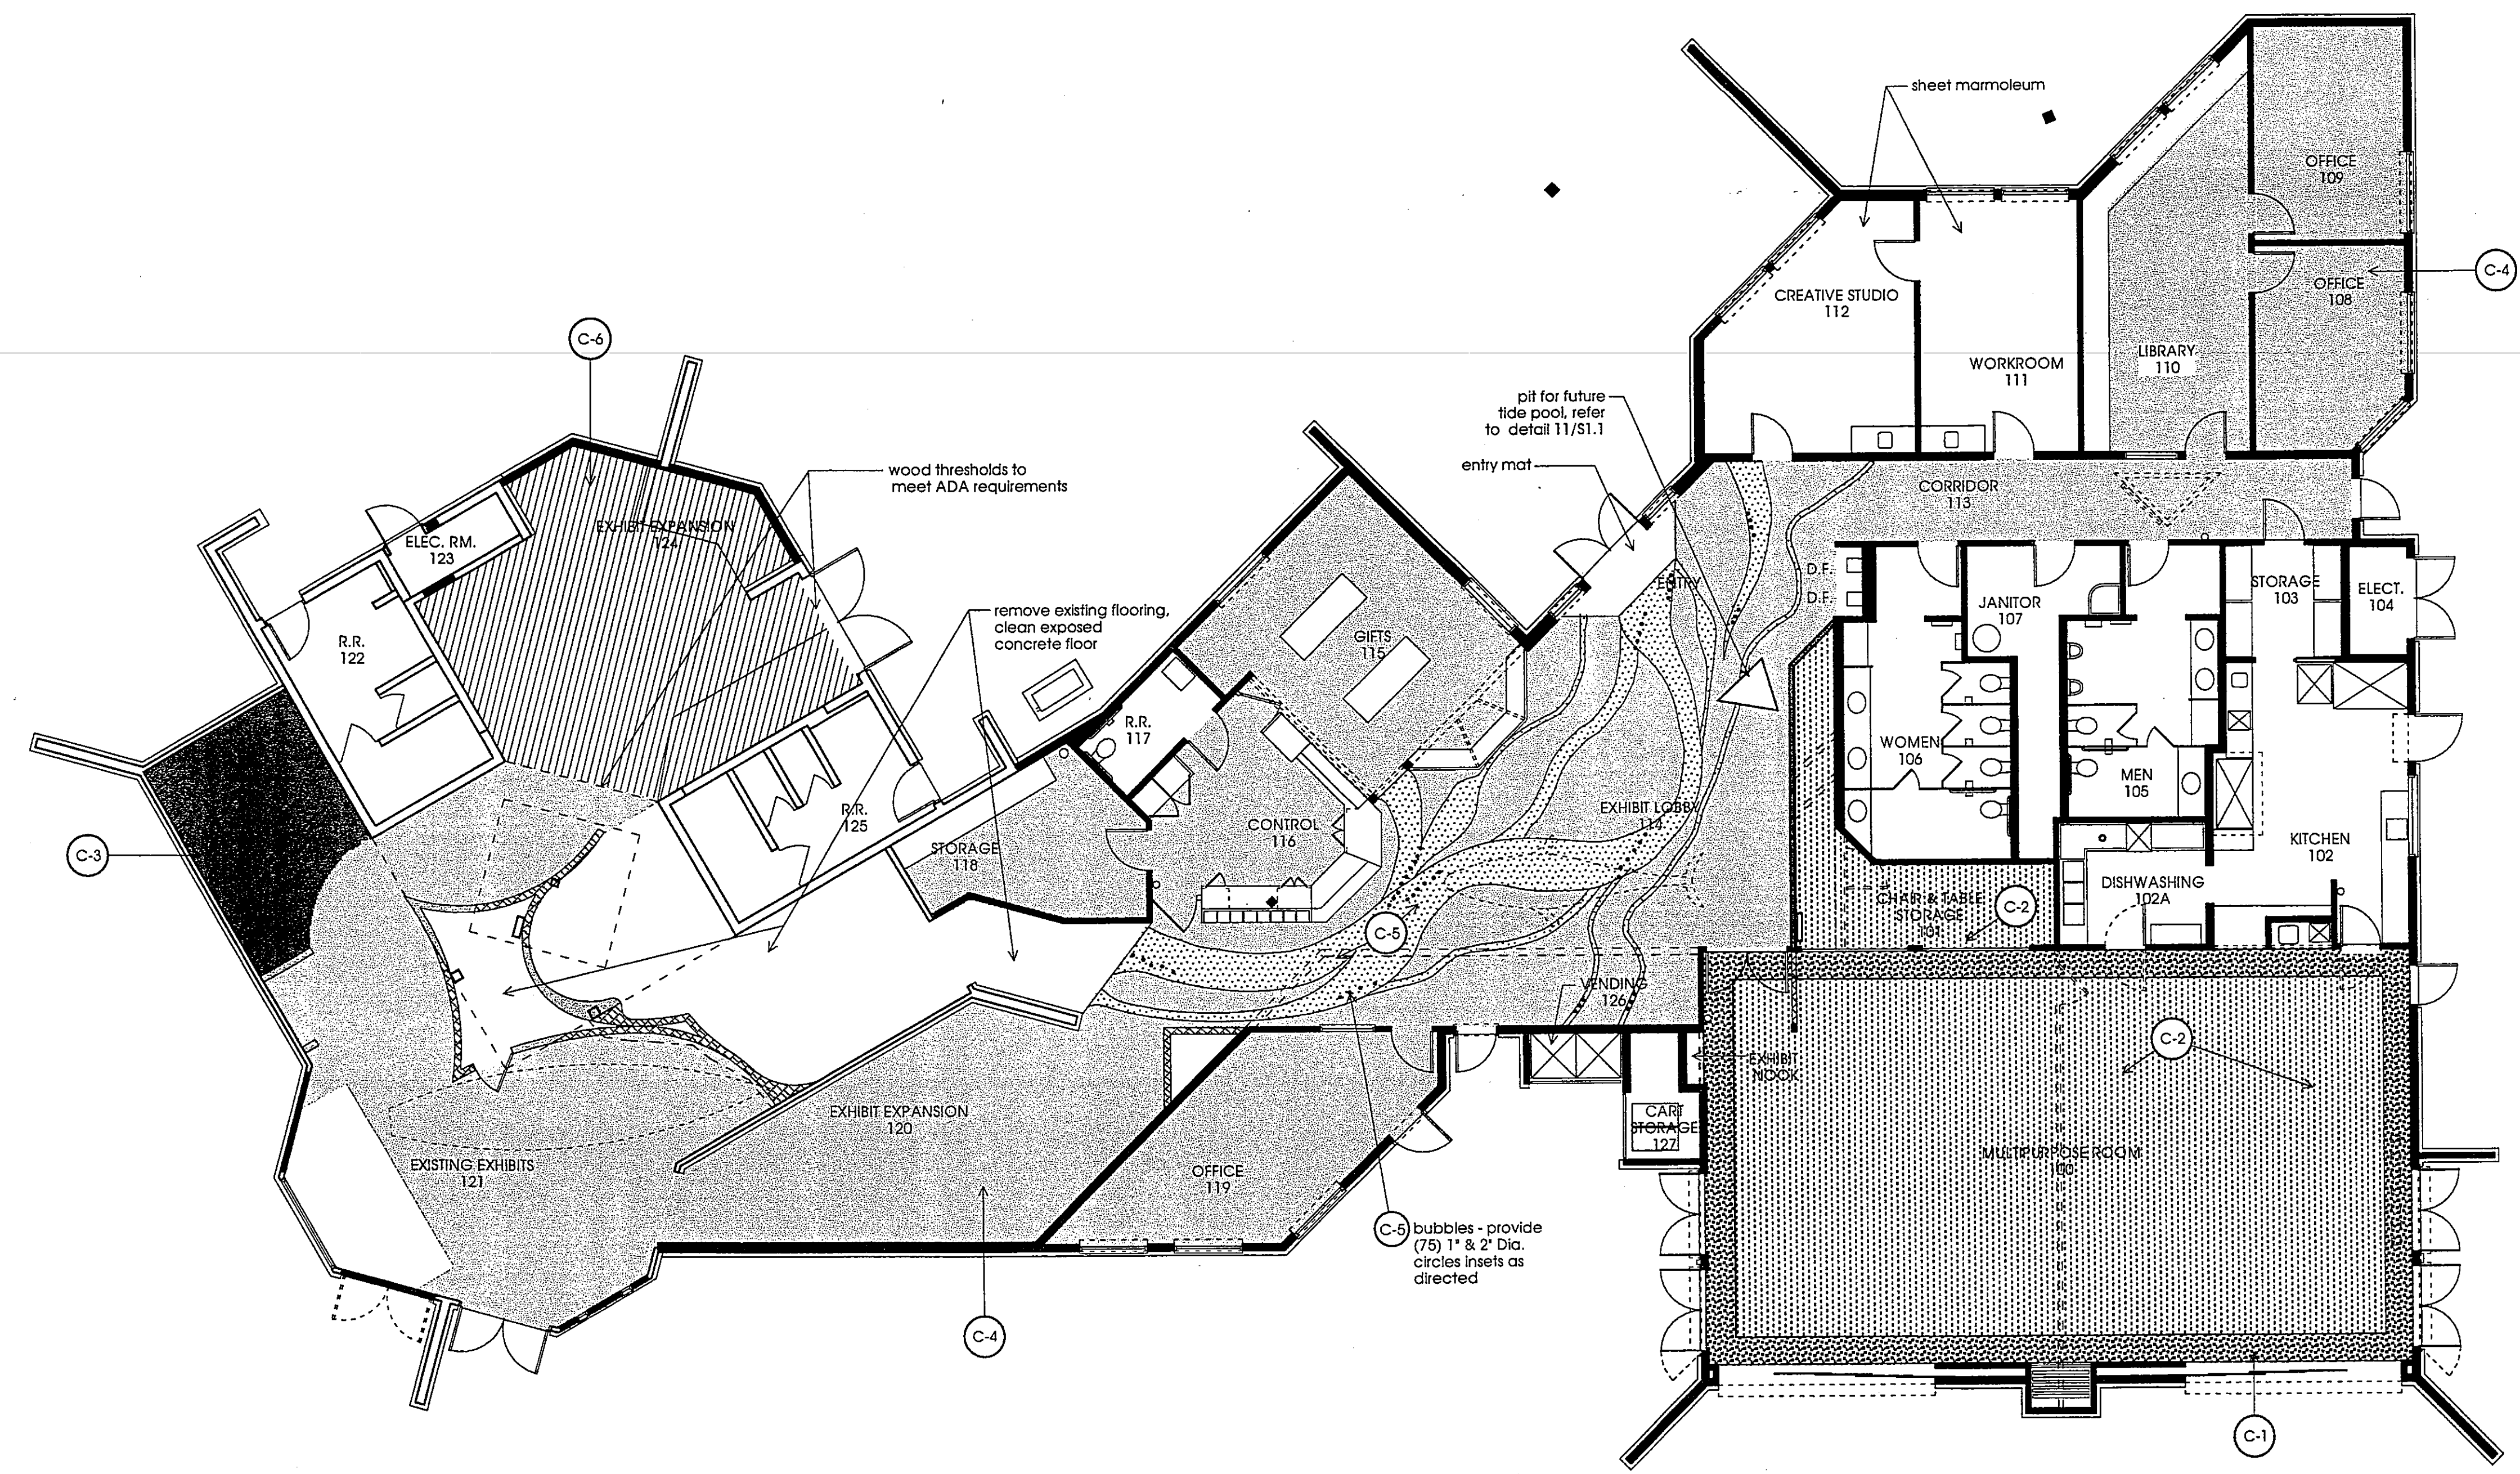

CARPET PLAN

Scale: 1/8" = 1'-0"


- (A) accessibility notes
- (E1) equipment
- (E2) restroom accessory
- (K1) kitchen equipment
- (A-A) elevation indicator
- (A-A-4) section cut
- (C-1) carpet
- (CT-1) ceramic tile

Refer to sheets A-1 thru A-3 for dimensions, notes, schedules and information not shown here

SYMBOL LEGEND

- C-1 carpet pattern
- C-2 carpet pattern
- C-3 carpet pattern
- C-4 carpet pattern
- C-5 carpet pattern
- C-6 wood floor

RON YEO, FAIA ARCHITECT, INC.
 500 JASMINE AVENUE, CORONA DEL MAR
 CALIFORNIA 92625 P: 949-444-8111 F: 949-444-0449
 PATRICK MARRI, AIA, PE, ASSOCIATE ARCHITECT

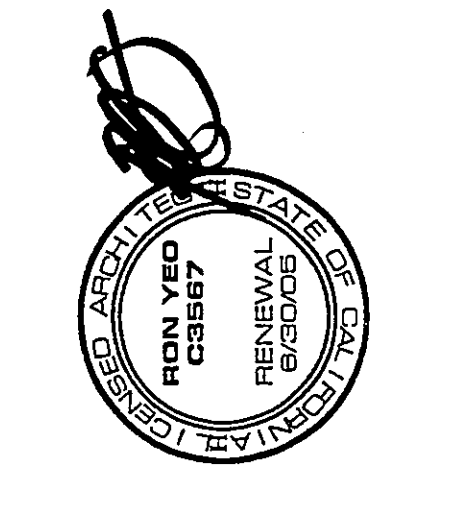

12/23/03 update revisions

POINT VICENTE INTERPRETIVE CENTER EXPANSION
 31150 D. Palms Verde Drive West
 Rancho Palms Verde, CA

Enlarged Plan/
 Carpet Plan

DRAWN
 PM/MG
 CHECKED
 BY
 DATE
 2/1/99
 SCALE
 (as noted)
 JOB NO.
 08-100
 SHEET

A-5
 18 OF 61 SHEETS

Ron Yeo, Architect Inc. represents the architect for the project. These plans are not to be altered or copied in any way without the written consent of Ron Yeo, Architect Inc.

PNIC EXPANSION Building Plans
 12/23/03
 18 OF 61 SHEETS