




1 EXISTING CHURCH GROUND FLOOR PLAN 9,773 SF  
A2.4 SCALE: 1/8"=1'-0"

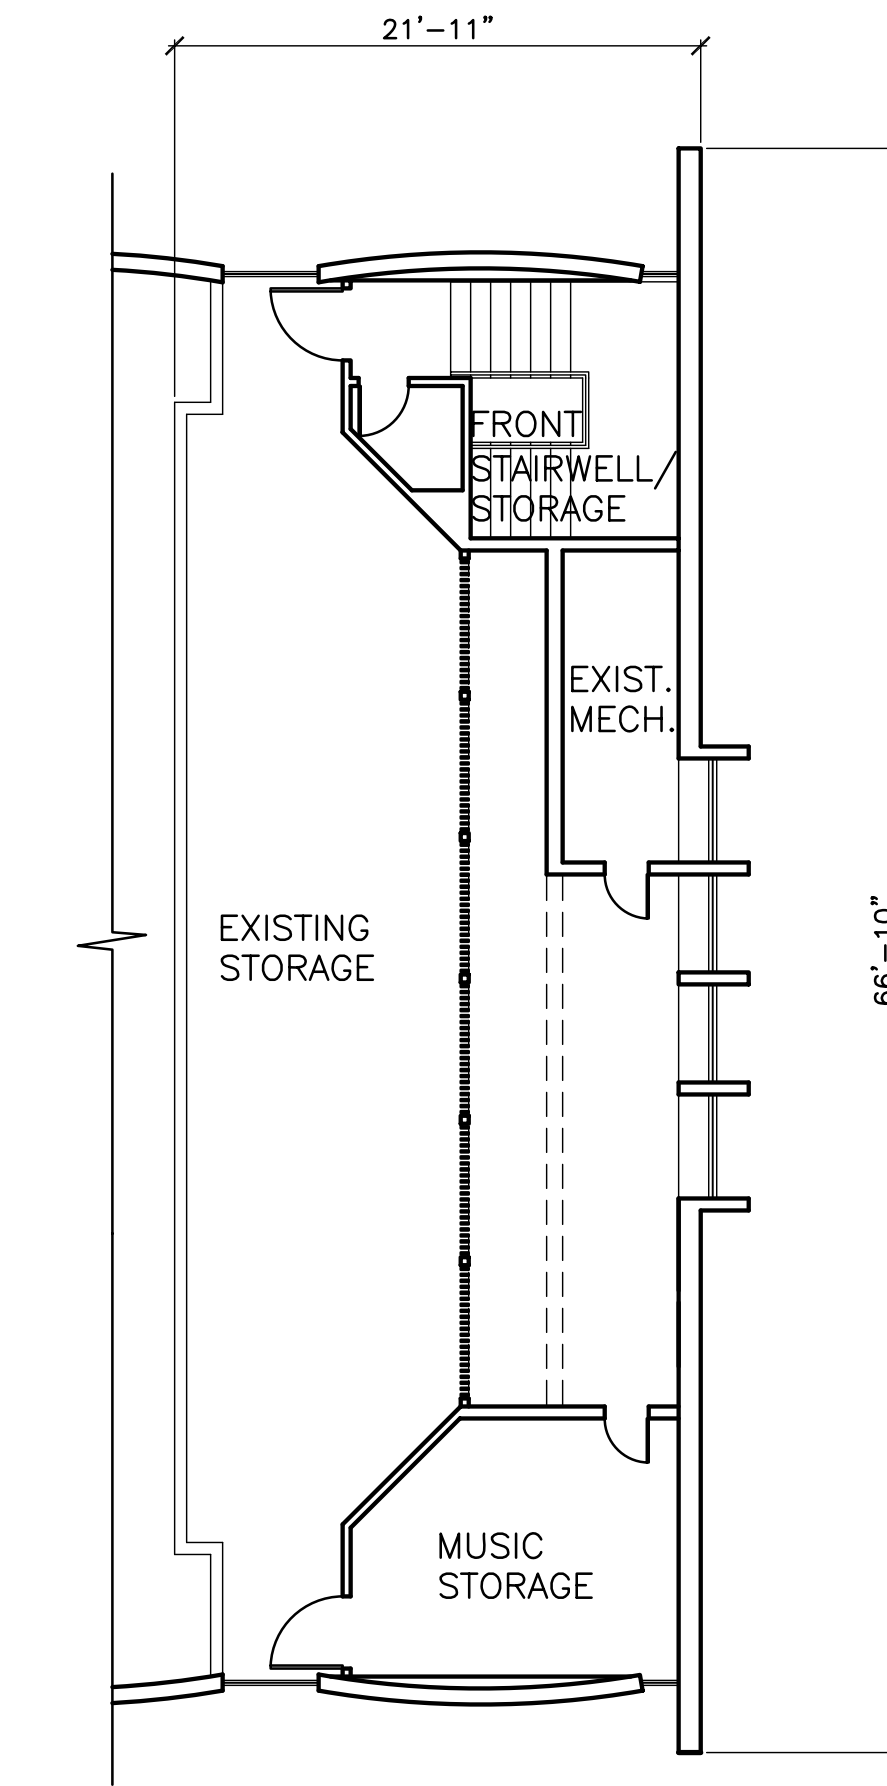


2 EXISTING CHURCH CHOIR LOFT 1,174 SF  
A2.4 SCALE: 1/8"=1'-0"

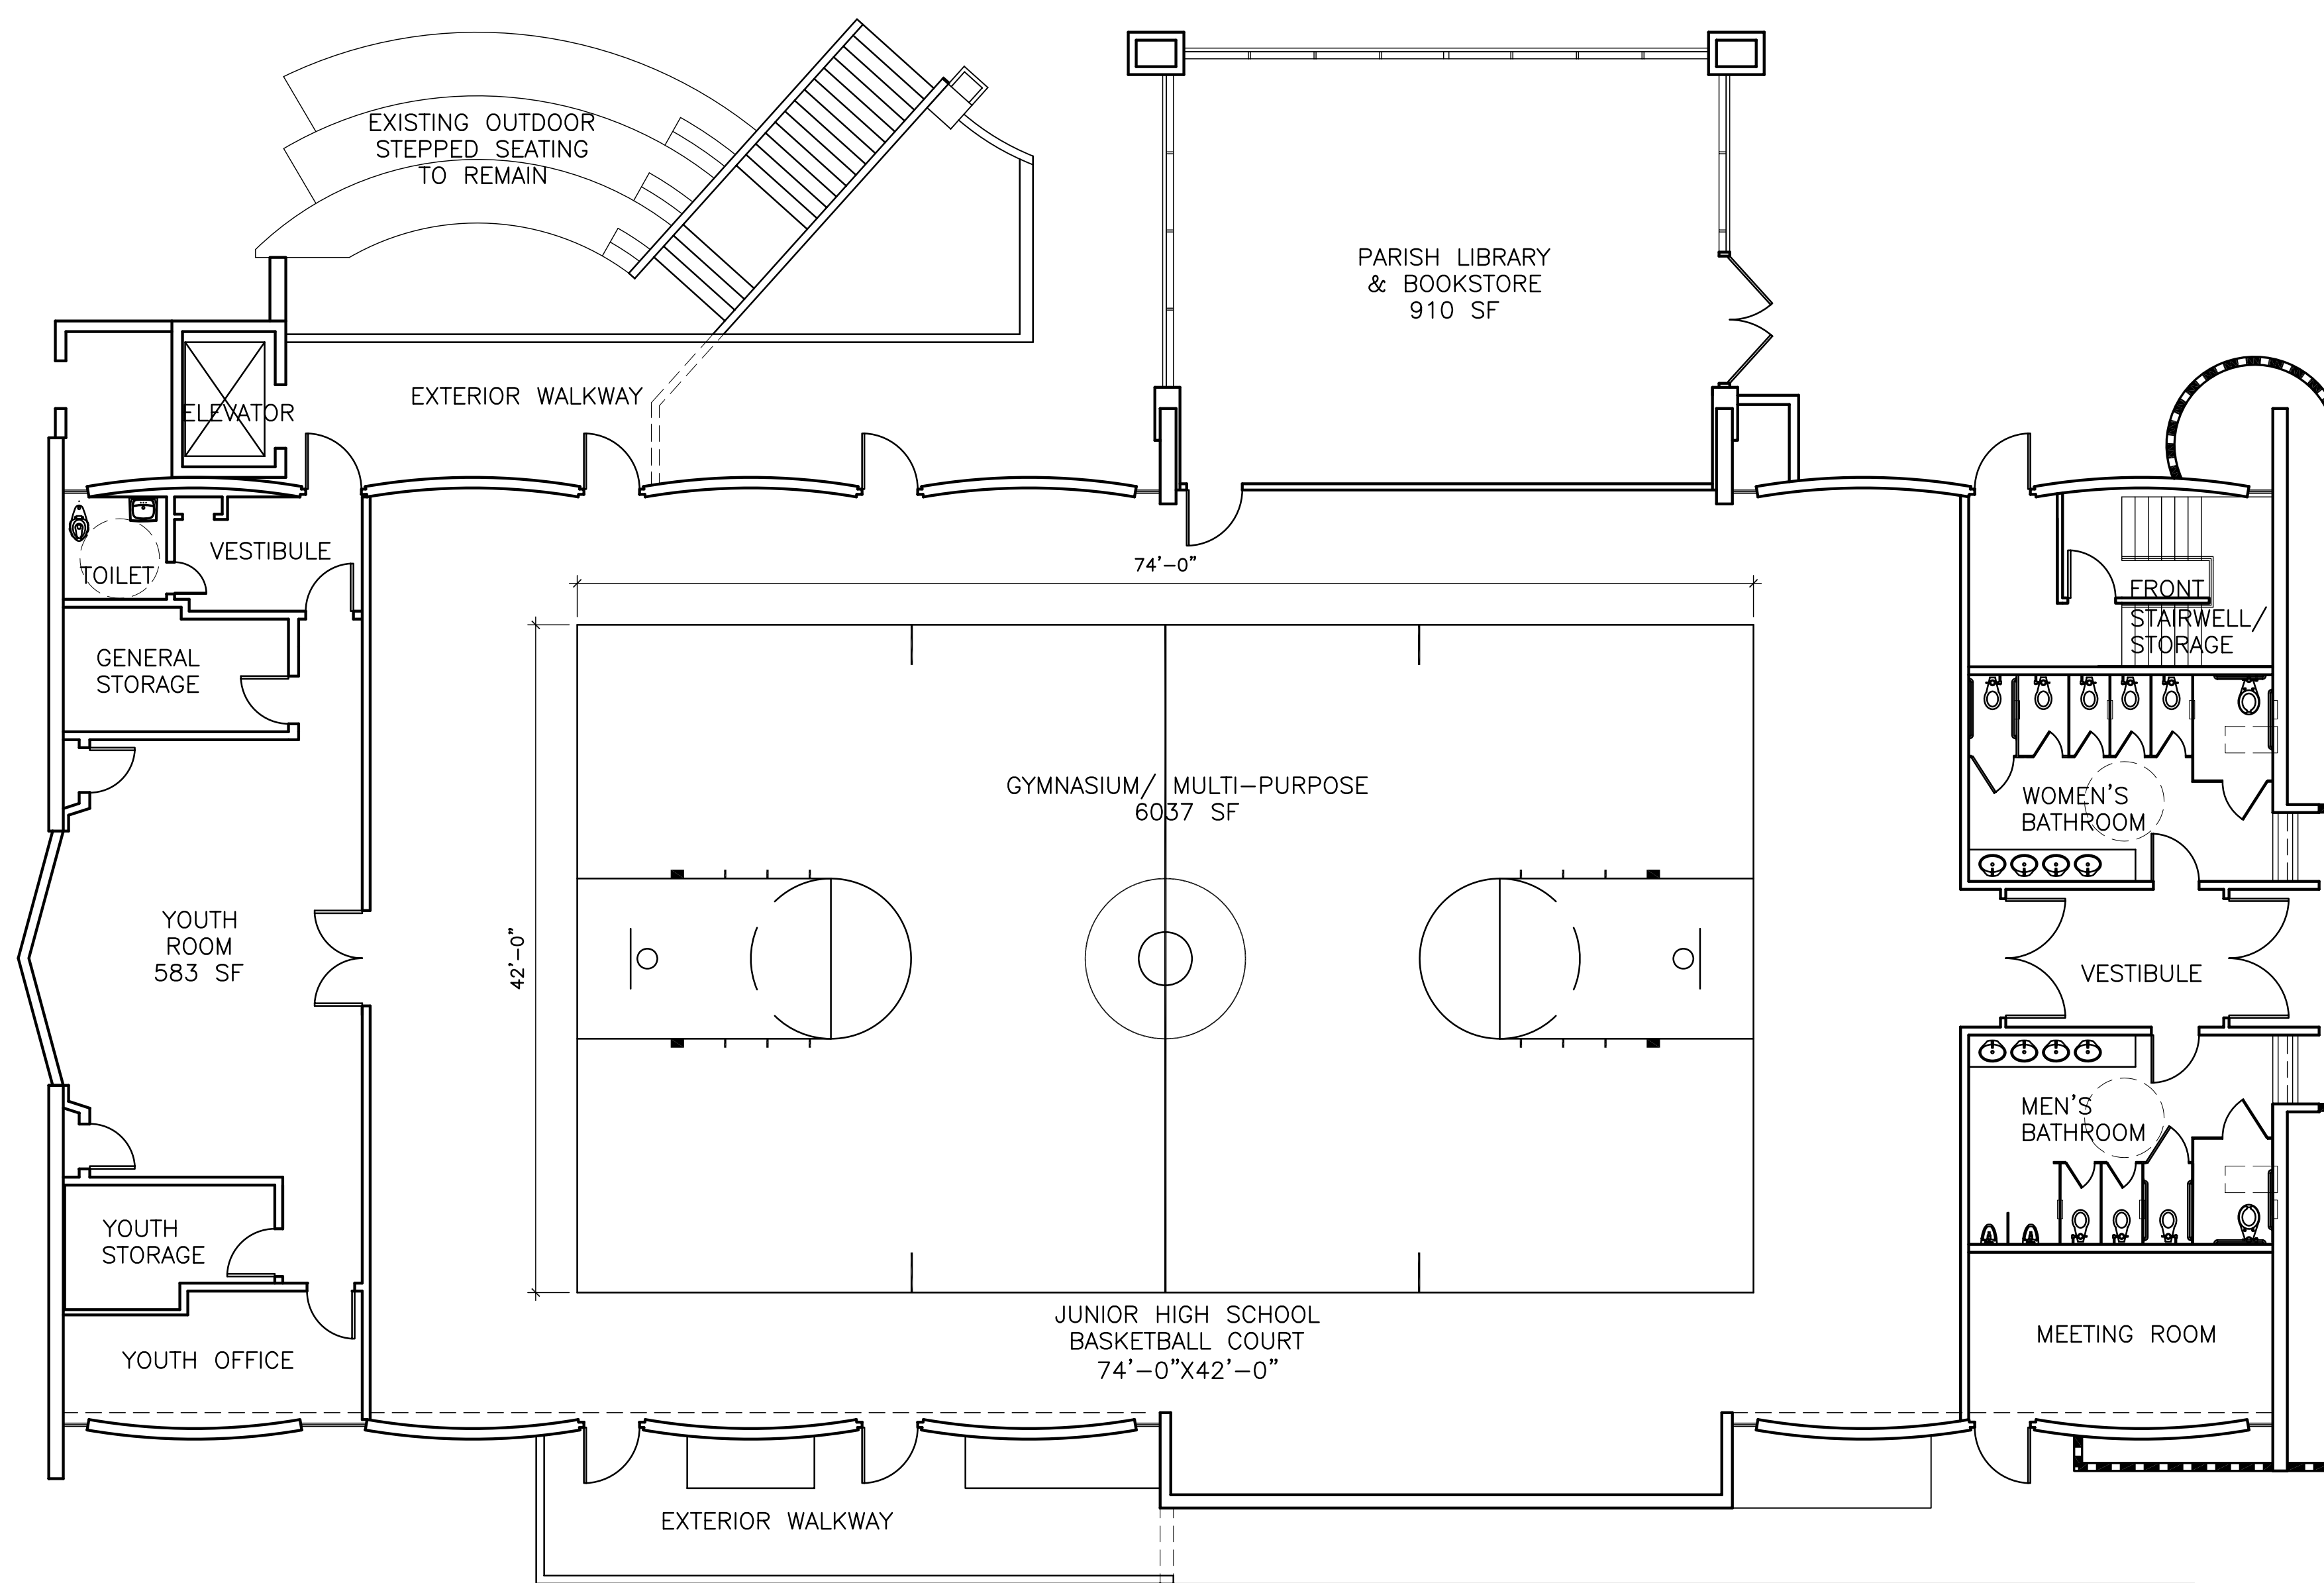


3 PROPOSED REMODELED PARISH ACTIVITY CENTER GROUND FLOOR PLAN 9,773 SF  
A2.4 SCALE: 1/8"=1'-0"

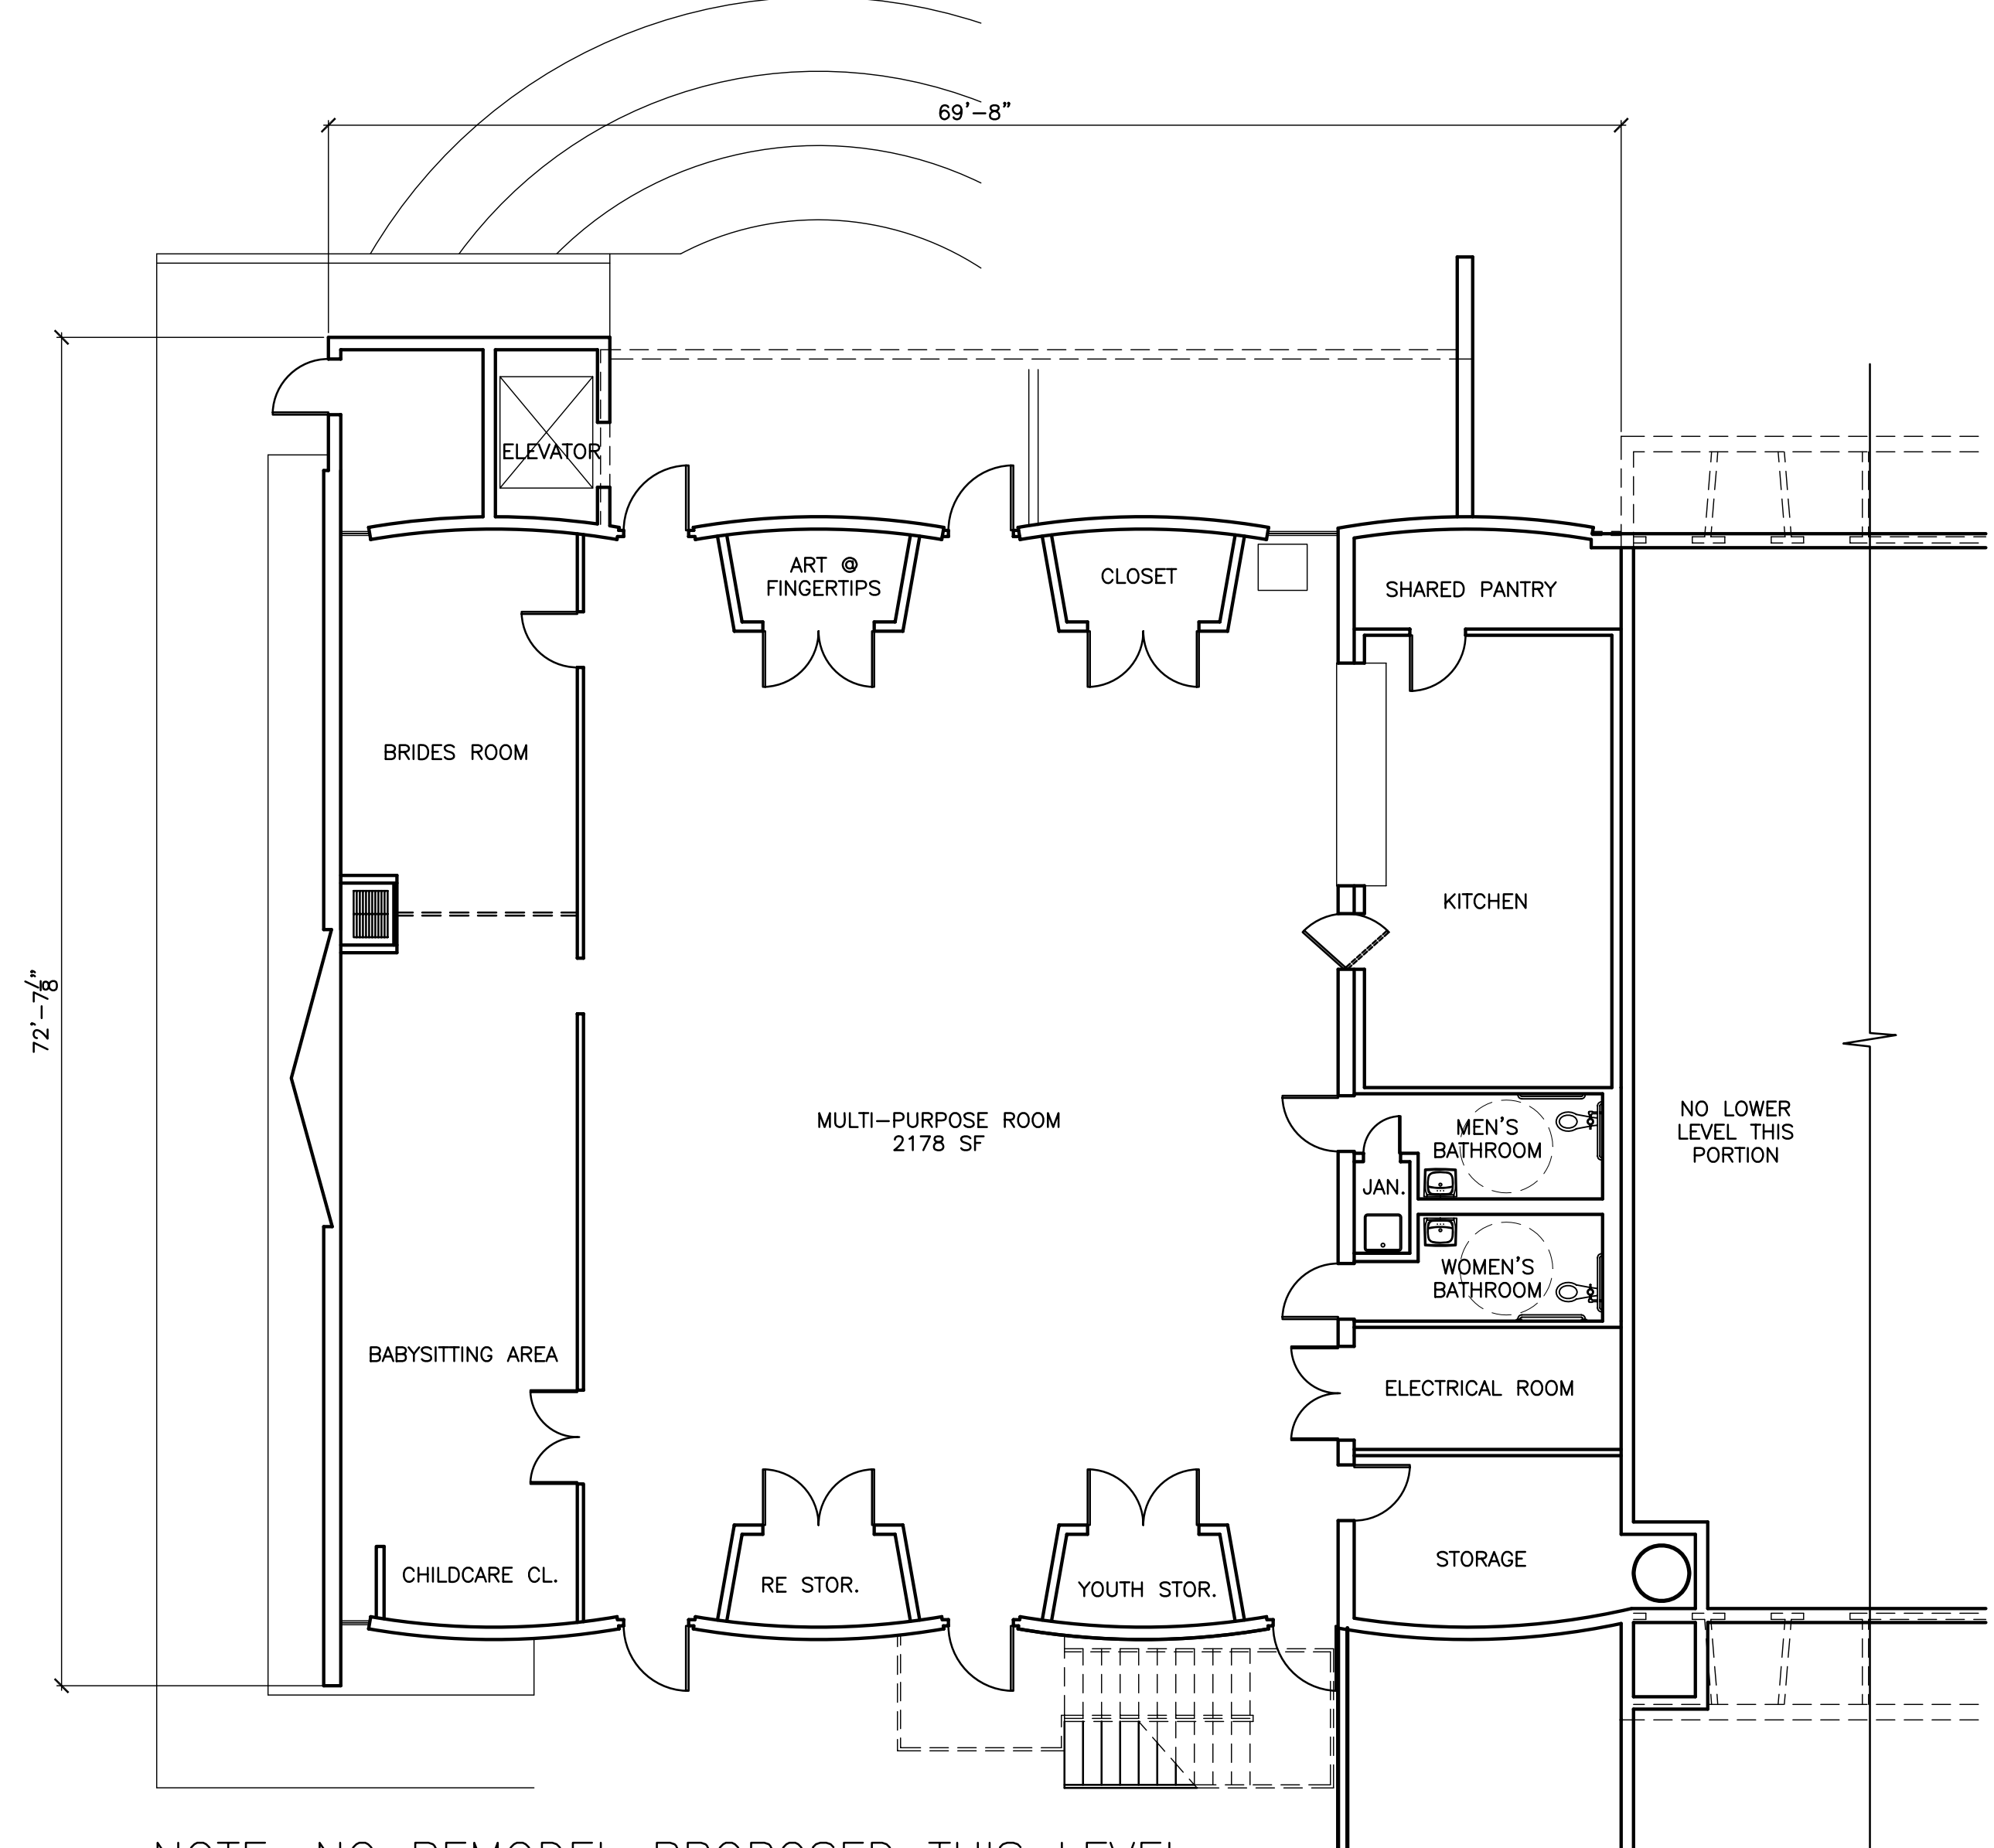

4 EXISTING CHURCH LOWER FLOOR PLAN 4,455 SF  
A2.4 SCALE: 1/8"=1'-0"

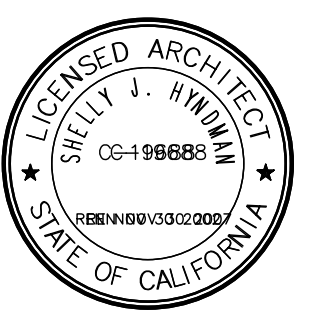

St. John Fisher  
5448 Crest Road  
Rancho Palos Verdes, CA 90275

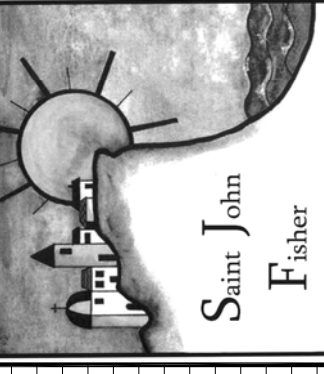

INTERIORS  
HYNDMAN  
ARCHITECTURE  
2611 SOUTH COAST HIGHWAY 101 - SUITE 201, CARLETON, CA 92007 (760)834-2595

REVISIONS:  
01/08 3RD SUBMITTAL

EXISTING CHURCH/  
PARISH ACTIVITY CENTER  
FLOOR PLANS

Date JANUARY 2008  
Sheet  
A2.4  
Of Sheets