


LAST SAVED BY: SMC
PLOTTED BY: PLOT

These drawings and accompanying instruments of service, are the exclusive property of the Architect and their use and publication shall be restricted to the original site for which they were prepared. Re-use, reproduction or publication by any method, in whole or part, is prohibited except by written permission from the Architect. Title to these plans and specifications shall remain with the Architect without prejudice, and visual contact with them shall constitute prima facie evidence of acceptance of

PLOTTED: PLOT
FILE: FILE

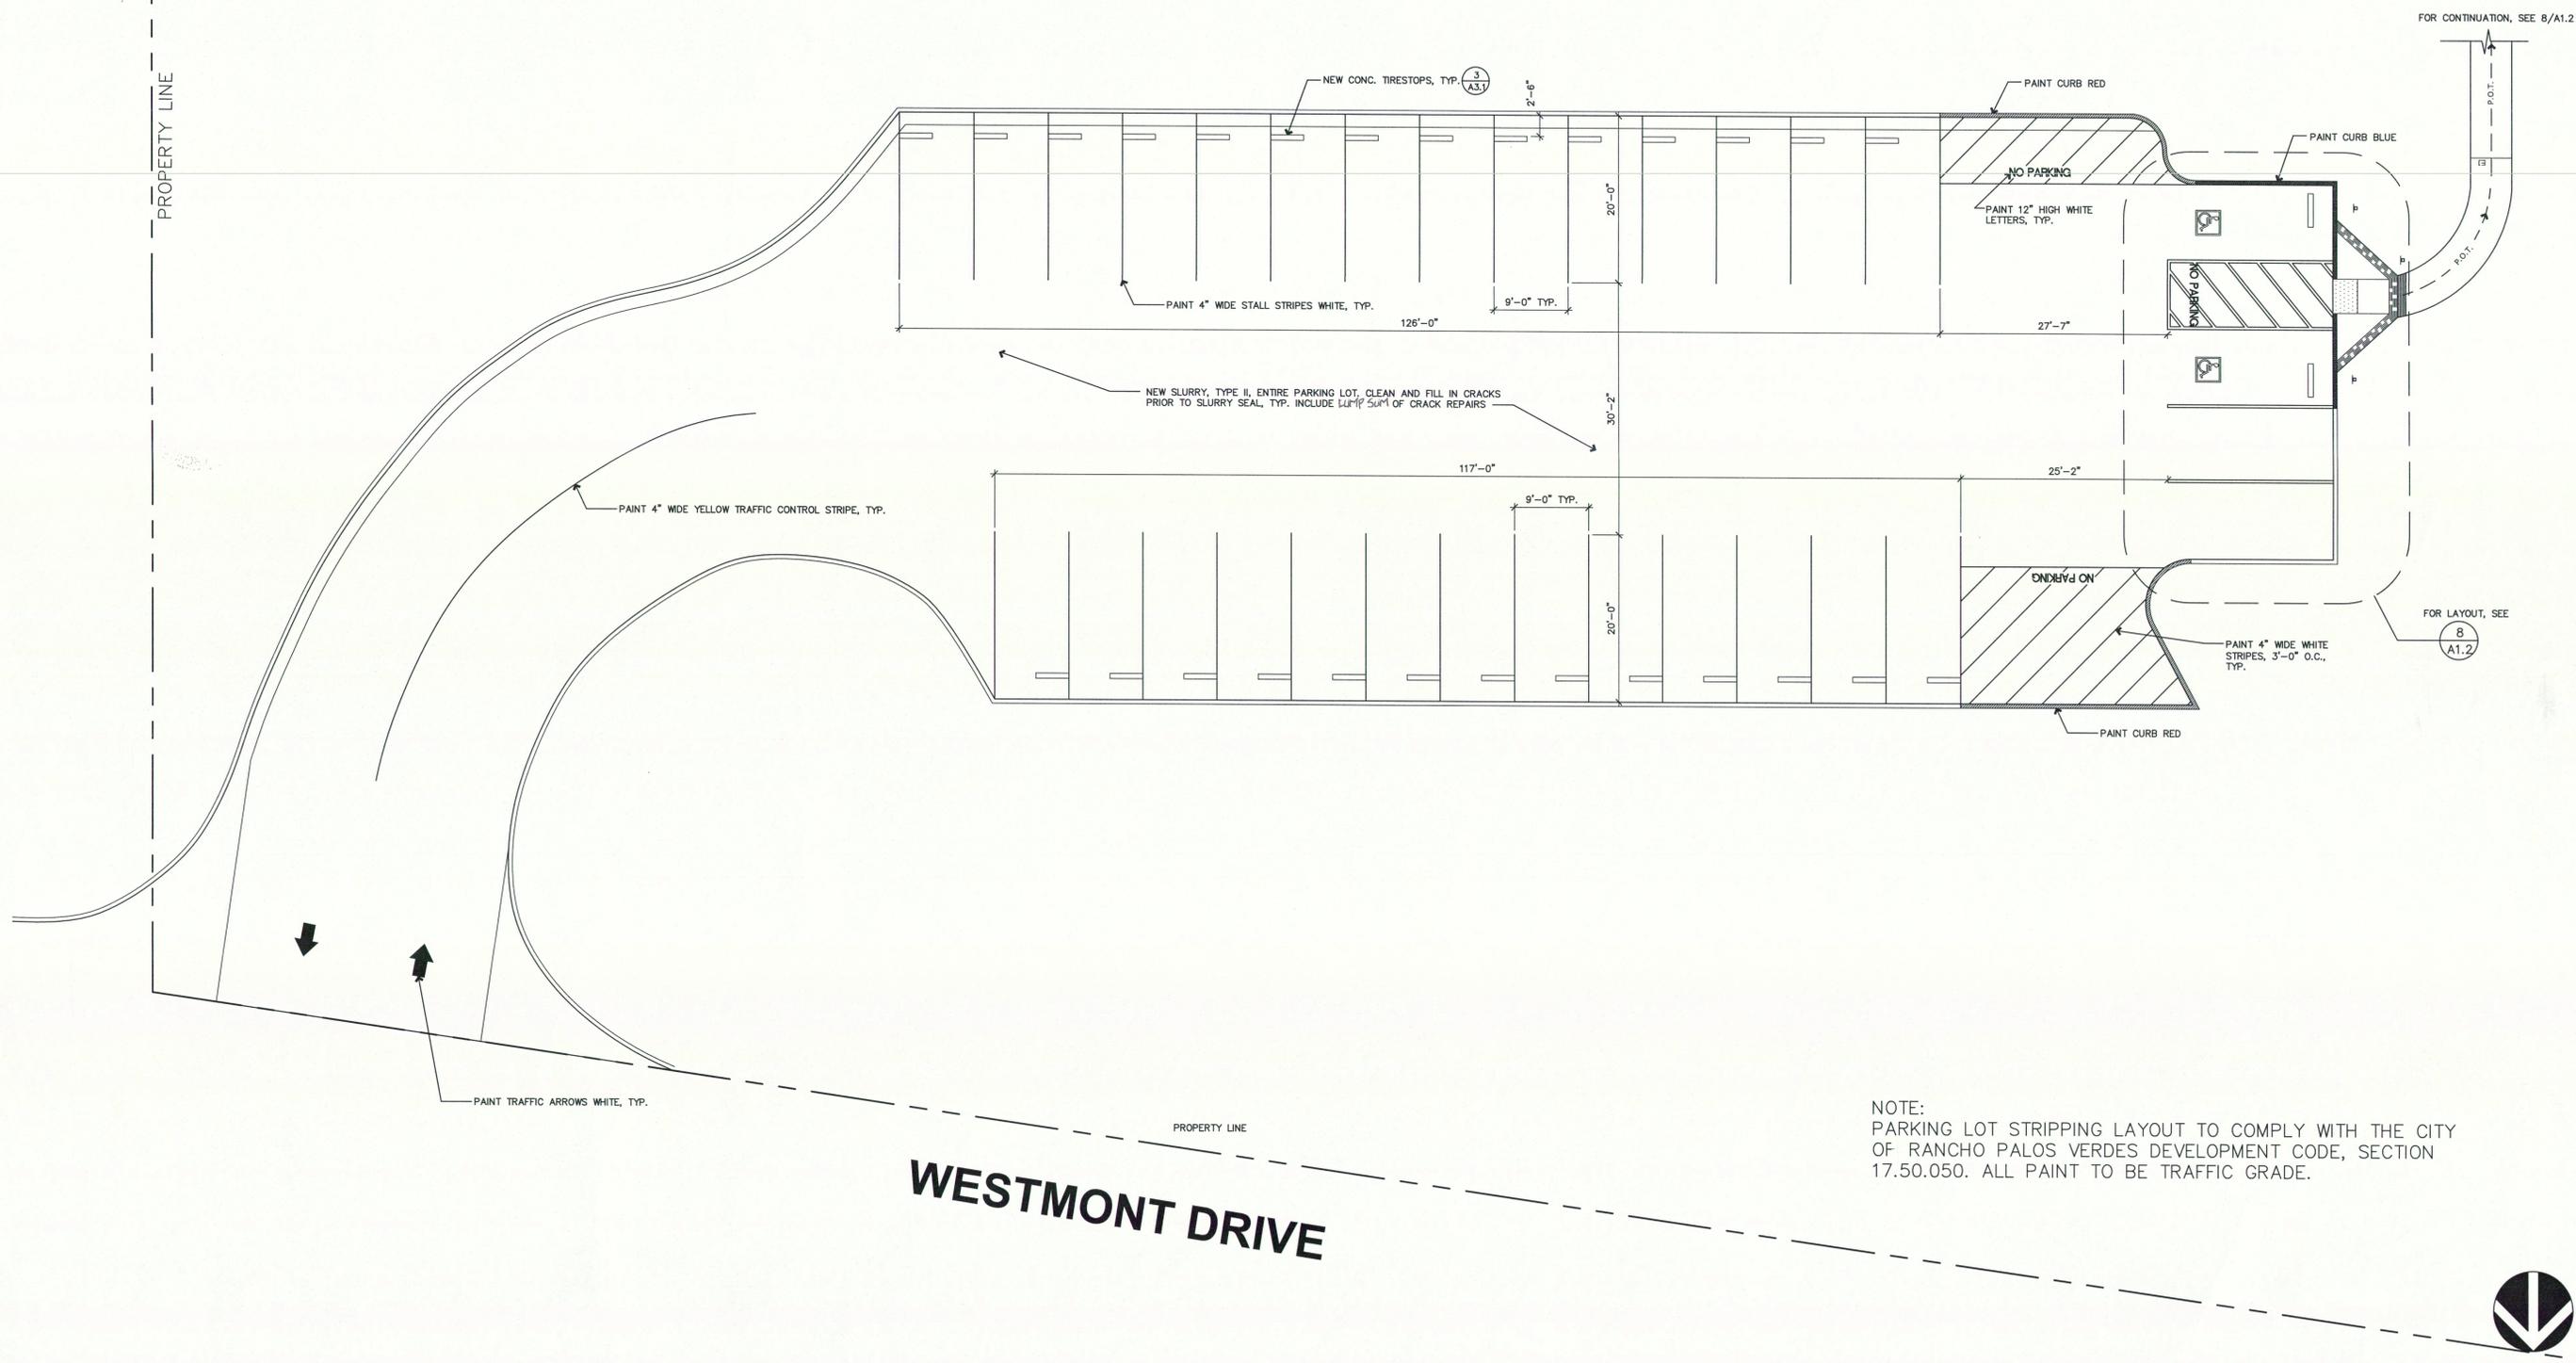

FOR CONTINUATION, SEE 8/A1.2

FOR LAYOUT, SEE
8
A1.2

NOTE:
PARKING LOT STRIPPING LAYOUT TO COMPLY WITH THE CITY
OF RANCHO PALOS VERDES DEVELOPMENT CODE, SECTION
17.50.050. ALL PAINT TO BE TRAFFIC GRADE.

ENLARGED SITE PLAN - PARKING LOT RENOVATION & STRIPING PLAN

1/8"=1'-0" 1

CITY OF RANCHO PALOS VERDES
DIRECTOR OF PUBLIC WORKS
DATE



NO.	DATE	DESCRIPTION	APPROVED

DESIGNED ANTHONY WU, ARCHITECT
DRAWN SUN JUNG, FARIBA YAZDI
CHECKED ANTHONY WU, ARCHITECT
DATE FEB. 23, 2012

BOA Architecture
Government Services
279 West Seventh St. San Pedro, CA 90731 Tel. 310-832-2681

CITY OF RANCHO PALOS VERDES

EASTVIEW PARK
PLAYGROUND & ACCESSIBILITY IMPROVEMENTS

SHEET
A1.0
BOA PROJ. #11-2586