

PLANNING NOTES:

- 1- REPLACE ALL EXISTING PLUMBING FIXTURES AND ACCESSORIES
- 2- PAINT ALL EXPOSED WOOD RAFTERS. COLOR: PSC "GRAY BROWN"
- 3- PAINT ALL EXTERIOR AND INTERIOR BLU WALL SURFACES. COLOR: 10 ROR
- 4- REMOVE EXISTING TOILET PARTITION IN WOMEN'S ROOM
- 5- INSTALL NEW TILE ROOF
- 6- PAINT MERE MESH AT TOP OF WALL
- 7- OPTIONAL (BO SEPARATELY) SSIM COAT CONCRETE FLOOR SURFACE ON TOILET ROOMS WITH PAINT / STAIN FINISH
- 8- OPTIONAL (BO SEPARATELY) NEW DOOR JAMES AND LEVER HARDWARE

9- GRAB BARS TO BE INSTALLED AT SIDES & REAR OF MEN'S & WOMEN'S TOILETS.

PLAN KEY NOTES

1	NEW TOLLET: KOHLER ANGLESEY K-438-D OR EQUAL ALTERNATE
2	NEW URINAL: KOHLER DARTFIELD K-502A-D OR EQUAL ALTERNATE
3	NEW SINK: KOHLER SOHO K-23053-D OR EQUAL ALTERNATE WITH KOHLER CORALAS FAUCET K-15862-C OR EQUAL ALTERNATE
4	NEW TOLLET PAPER DISPENSER: BOBROCK B-2888
5	NEW PAPER TOWEL DISPENSER AND NEW SOAP RECEPTACLES: BOBROCK B-3949
6	NEW DRINKING FOUNTAIN: KOHLER EDGEBOOK K-5414-D OR EQUAL ALTERNATE
7	NEW MIRROR: BOBROCK B-165 2436
8	EXISTING WALLS TYP.
9	5' DIA TURNABOUT CLEAR SPACE

REVISION NO.: 1	PROJECT:	SUBJECT:	SCHEDER ARCHITECT INC.
PAGE: 1 OF 1	LONG POINT RESORT Ranch Palos Verdes	FISHERMAN'S ACCESS LOT PUBLIC RESTROOM REMODELING FLOOR PLAN SCALE: 1/4" = 1'-0"	2004 E 9th Street Suite 100 Long Beach, CA 90801 Customer: 0000000000 0000 00000000 0000 00000000 For Study Only Copyright © 2004
DATE: 03/2/05	CLIENT:		
JOB NO.: 0515	Long Point Development, LLC		


-

Plan

**CITY OF RANCHO PALOS VERDES
BUILDING & SAFETY DIVISION APPROVAL**

This set of plans & specifications must be kept on the job at all times and it is Unlawful to make any changes or alterations on same without written permission from Building & Safety, City of Rancho Palos Verdes. The stamping of these plans and specifications SHALL NOT be held permit or be approved of the Violation of any provisions on any City Ordinance or State Law.

Date: _____
By: _____

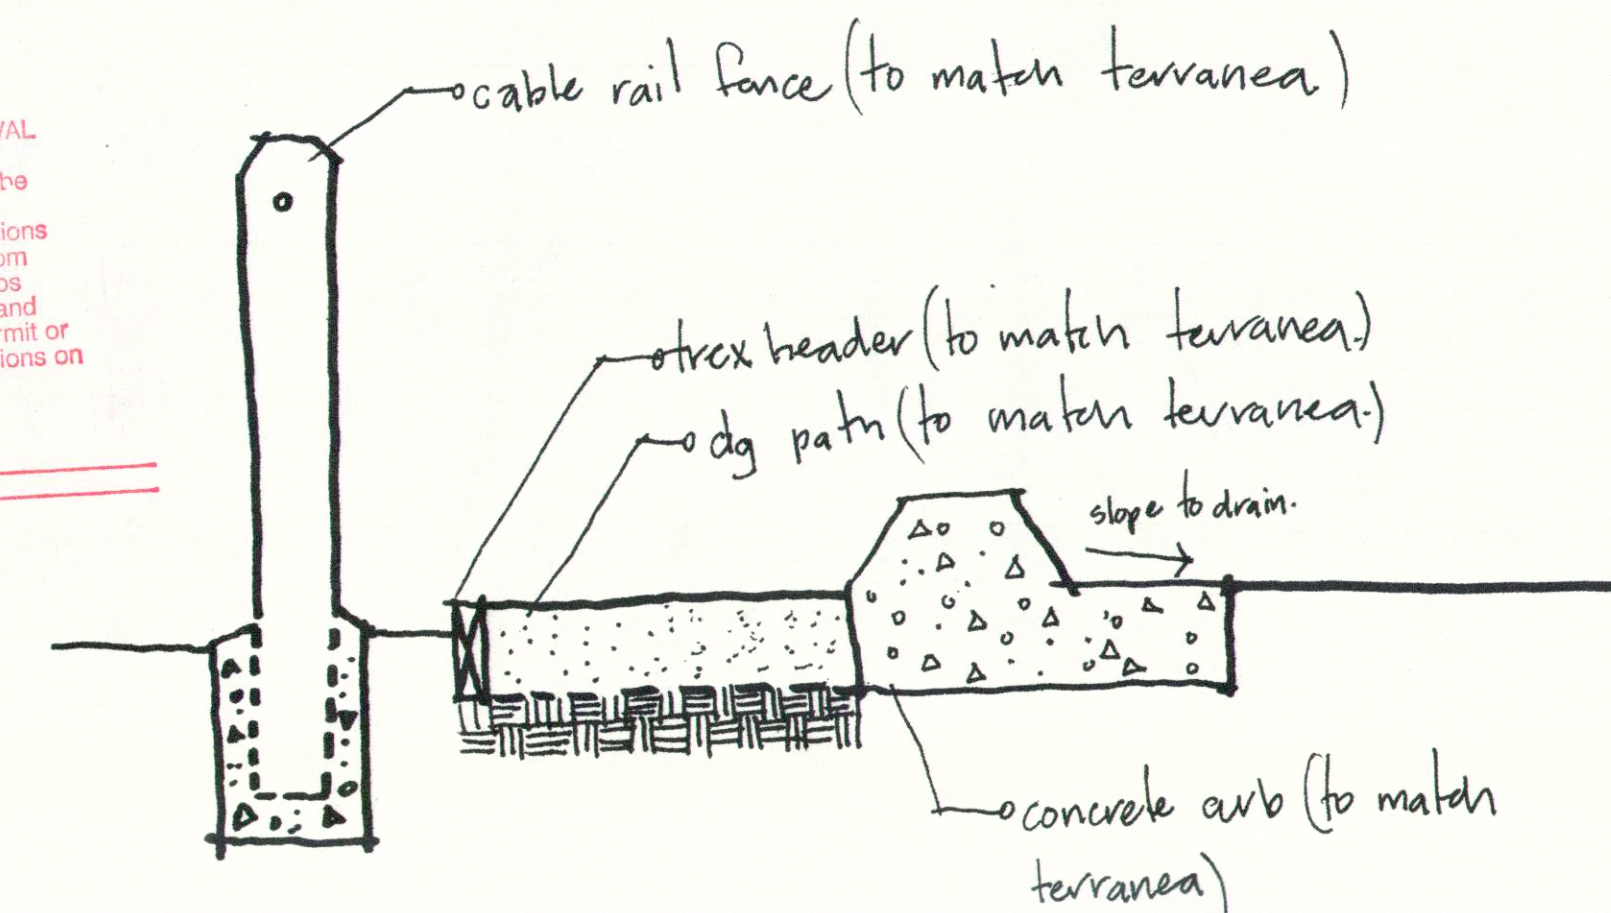

Project No.
APPROVED BY THE PLANNING DIVISION
OF THE CITY OF RANCHO PALOS VERDES

With Conditions _____ As Submitted _____
Date:
Plans: As per sheet 1
It is hereby made no changes or their intent on this set of
plans without written permission from the Planning Division.
Approval is VOID after 180 days, unless otherwise specified in
the conditions of approval.
*Not valid unless accompanied by a completed clearance form.



stanlec.com

LONG POINT RESORT
T.P.M. 26073
FISHERMAN'S PARKING LOT
CITY OF RANCHO PALOS VERDES

PROJECT NO.
13982.00.000

SHEET 3
OF 3

80/03/08