




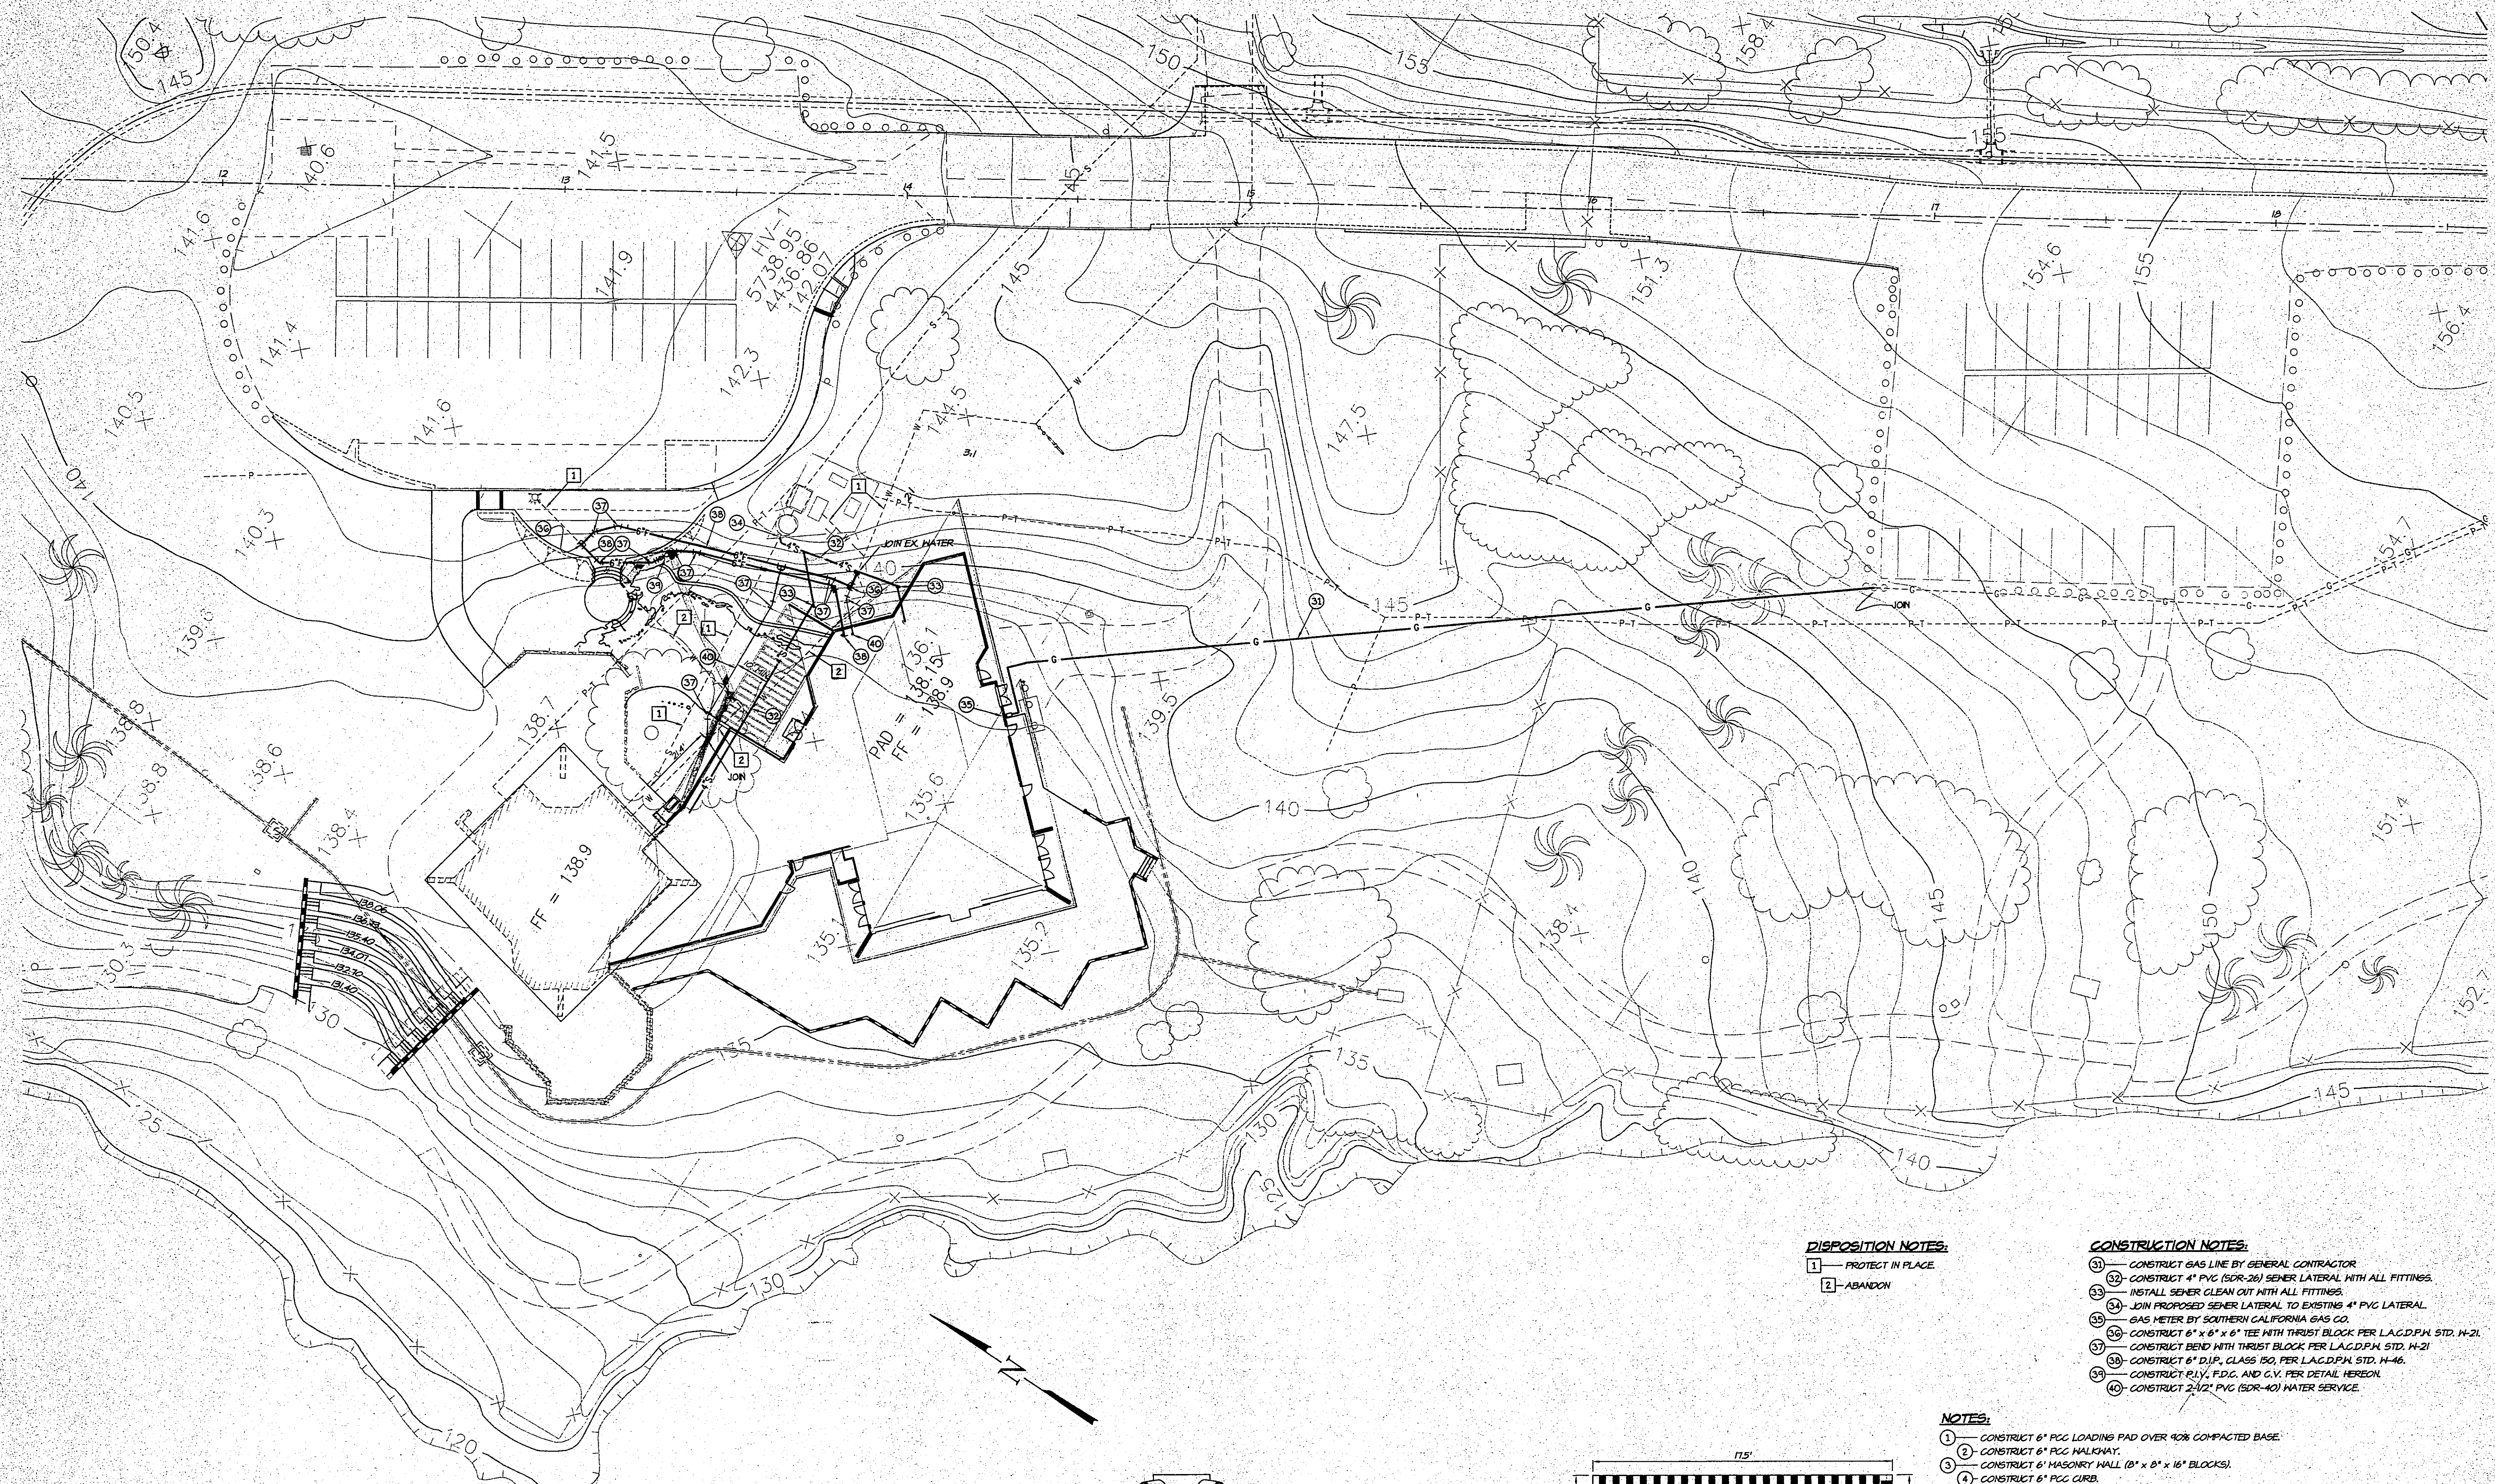

- NOTES:**
1. REFER TO ELECTRICAL DRAWINGS FOR SITE LIGHTING PLANS.
 2. REFER TO LANDSCAPE DRAWINGS FOR IRRIGATION IMPROVEMENTS TO BE PROTECTED OR RELOCATED.
 3. ALL WORK SHALL BE IN ACCORDANCE WITH THE GEOTECHNICAL REPORT PREPARED BY CHENG GEOTECH DATED OCTOBER 24, 1991, WITH ADDITIONS.
 4. APPROVED EROSION CONTROL MEASURES SHALL BE IN PLACE AND MAINTAINED THROUGHOUT THE RAINY SEASON FROM OCTOBER 15 TO APRIL 15.
 5. STORM WATER POLLUTION PREVENTION BEST MANAGEMENT PRACTICES SHALL BE FOLLOWED AT ALL TIMES.
 6. WHEREVER "ADS 14-2 PIPE" IS SPECIFIED, THE SAME OR APPROVED EQUAL SHALL BE USED.
 7. THE CONTRACTOR IS RESPONSIBLE FOR DUST CONTROL MEASURES. WATER ACTIVE SITES AT LEAST TWICE DAILY. SUSPEND ALL EXCAVATING AND GRADING OPERATIONS WHEN WIND SPEEDS EXCEED 25 MPH.

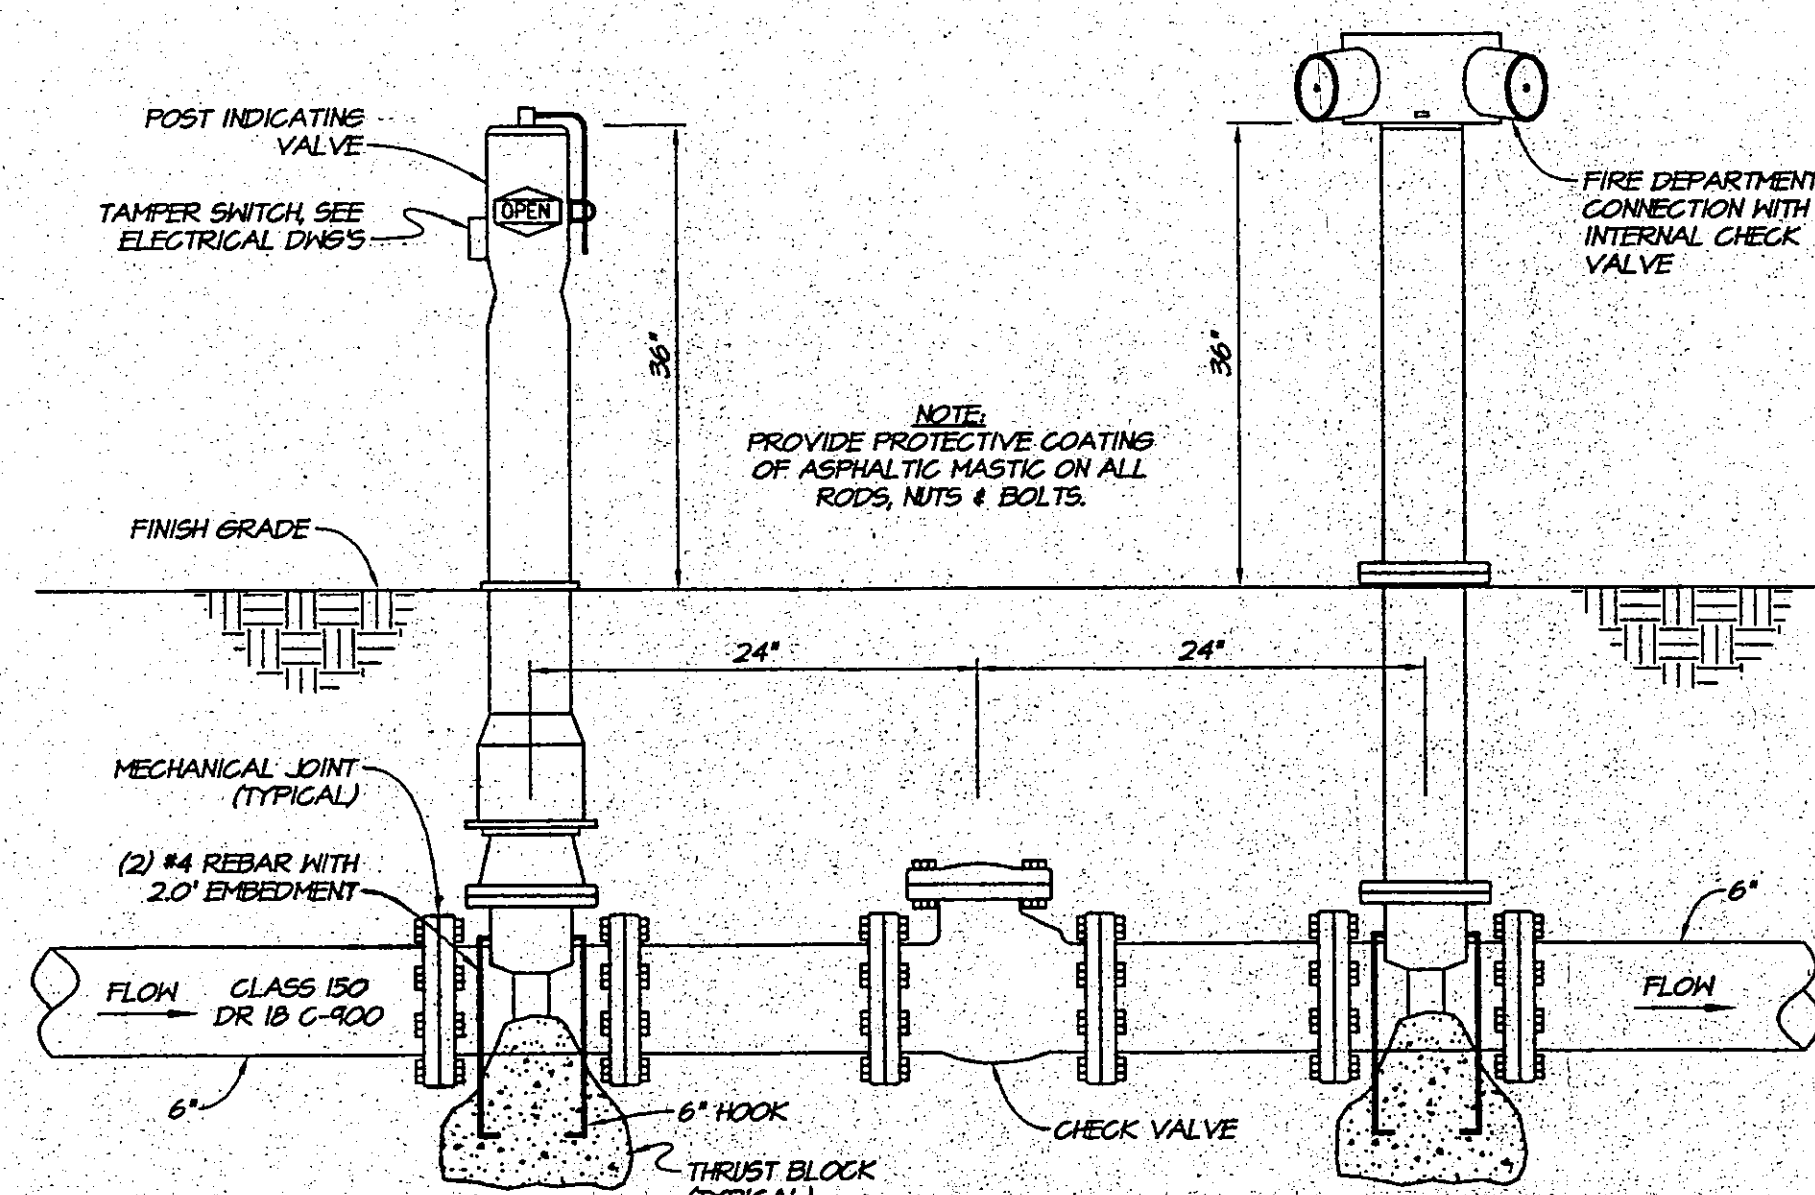


P.I.V., F.D.C. & C.V. DETAIL
N.T.S.

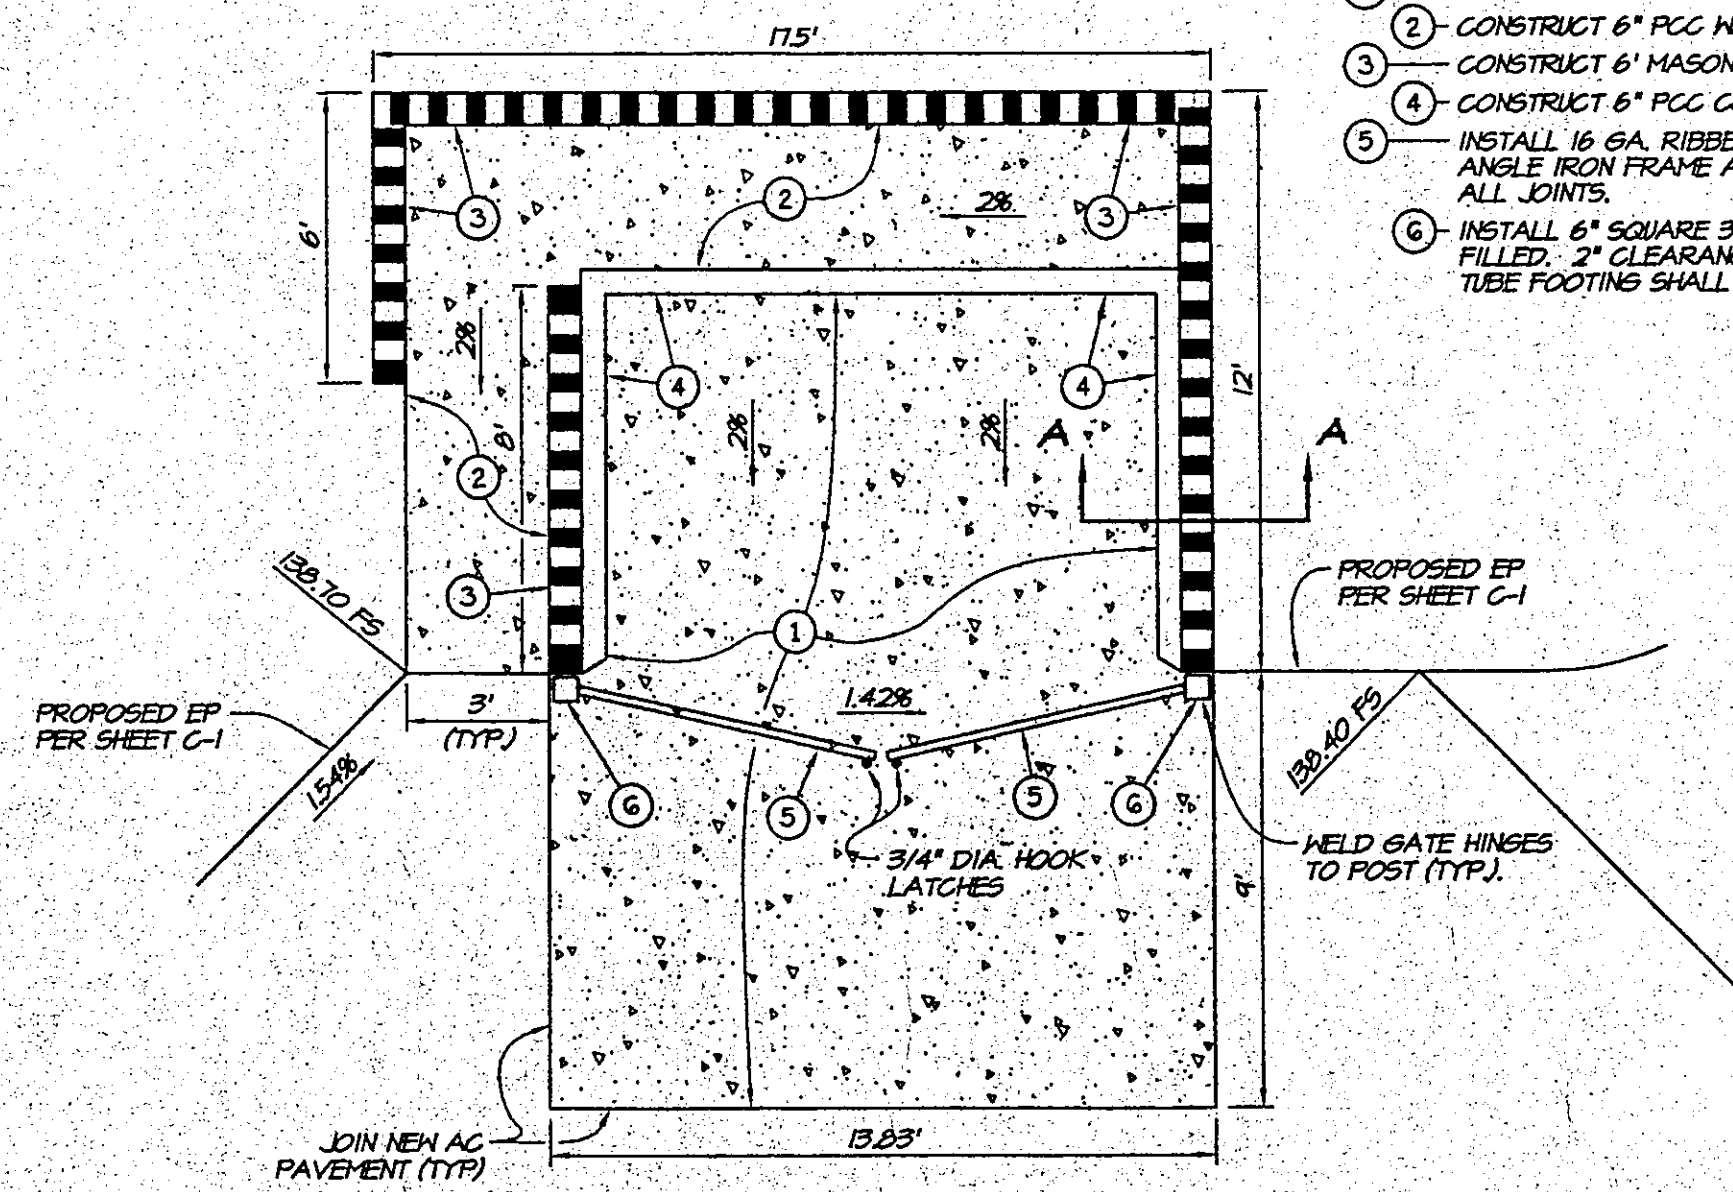

TRASH ENCLOSURE DETAIL
N.T.S.

- NOTES:**
1. CONSTRUCT 6\"/>

- CONSTRUCTION NOTES:**
32. CONSTRUCT 4\"/>

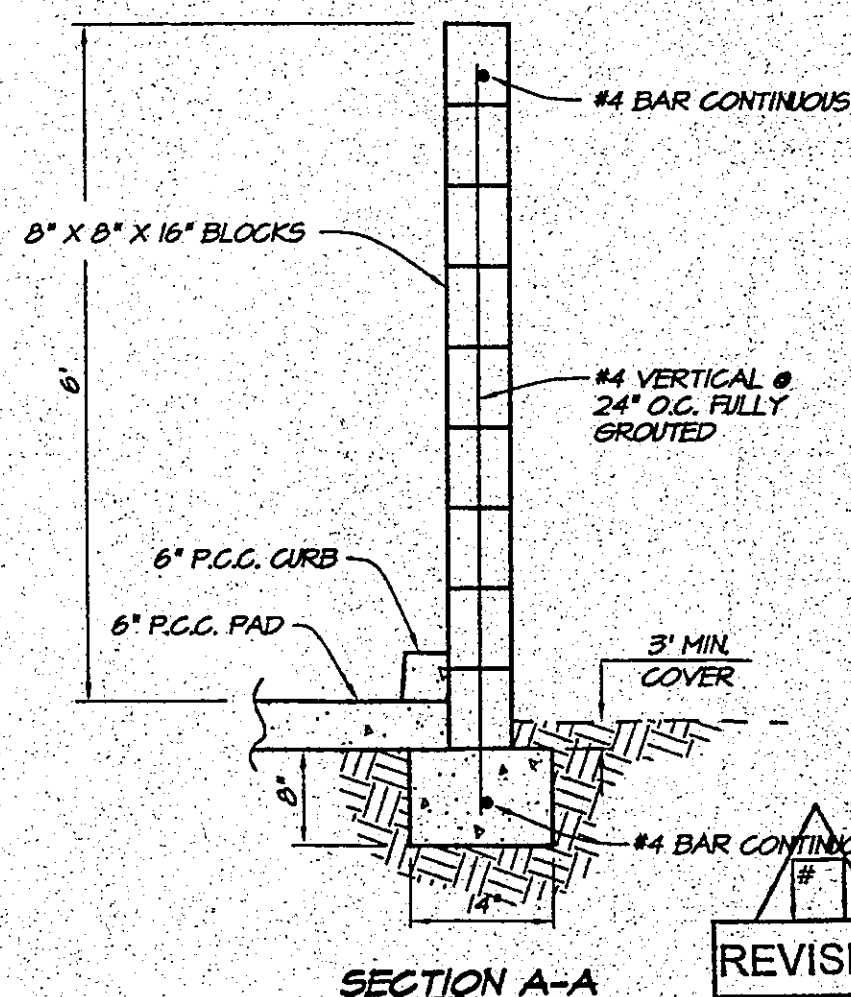

REVISION
PERMIT #
APPROVED

REVISIONS

CHANGED WATER SEWER AND GAS LINE ALIGNMENTS

POINT VICENTE INTERPRETIVE CENTER EXPANSION


31501 Pinos Verdes Drive West
Rancho Palos Verdes, CA

UTILITY PLAN

(REVISED 12-21-2004)

DRAWN BY: J. CINEMA
CHECKED BY: R. KERRILL
DATE: NOVEMBER 2003
SCALE: 1\"/>

CBM
DEC 27 2004
8 OF 69 SHEETS

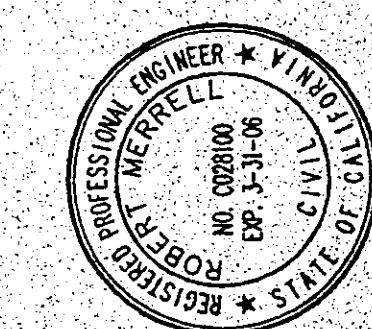

PREPARED UNDER THE SUPERVISION OF: *Robert J. Kerrill*
MERT CIVIL ENGINEERING, INC.
 LANDSCAPE ARCHITECTS
 2100 W. Orange Blvd., Suite 110, Orange, CA 92668 (714) 832-0038