


LAST SAVED BY: SANE  
PLOTTED BY: PLAT

These drawings and accompanying instruments of service, are the exclusive property of the Architect and their use and publication shall be restricted to the original site for which they were prepared. Re-use, reproduction or publication by any method, in whole or part, is prohibited except by written permission from the Architect. Title to these plans and specifications shall remain with the Architect without prejudice, and shall constitute prima facie evidence of acceptance of the drawings and specifications.

PLOTTED: PLAT  
FILE: FILE

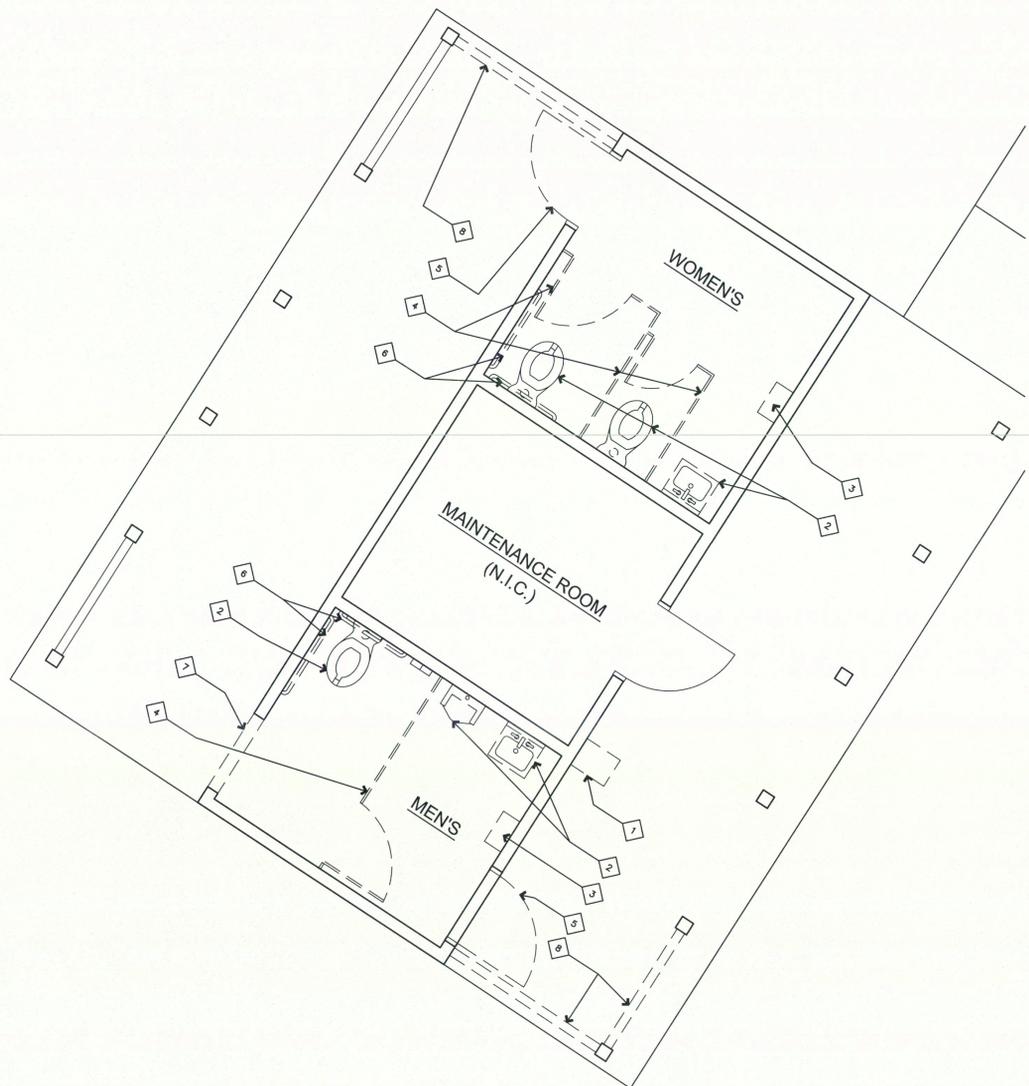

DEMOLITION PLAN

3/8"=1'-0" 11



RENOVATION PLAN

3/8"=1'-0" 3

DEMOLITION NOTES


- 1 REMOVE PLUMBING EQUIPMENT. PREPARE FOR NEW FIXTURE.
  - 2 REMOVE PLUMBING EQUIPMENT. CUT BACK LINE TO BEHIND WALL AND CAP.
  - 3 REMOVE HAND DRYER, CAP LINES, PATCH HOLES. SAVE FOR REUSE.
  - 4 REMOVE EXIST. TOILET PARTITIONS, TYP.
  - 5 REMOVE EXIST. DOOR AND FRAME.
  - 6 REMOVE EXIST. TOILET ACCESSORIES.
  - 7 SAW CUT WOOD STUD WALL FOR NEW 3'X7' DOOR OPENING.
  - 8 REMOVE EXIST. PRIVACY SCREEN.
- NOTE: REMOVE AND DISPOSE OF EVERYTHING PROPERLY.

DEMOLITION NOTES

12

DOOR SCHEDULE

DOOR MARK	DOOR SIZE			DOOR		FRAME		RATED ASSEMBLY	DETAILS			HARDWARE	REMARK	
	WIDTH	HEIGHT	THK.	TYPE	CONST.	FINISH	MAT.		FINISH	HEAD	JAMB			THRESH.
01	3'-0" SINGLE	7'-0"	1-3/4"	A	HM	P2	HM	P2	NONE	23/A3.1	23/A3.1	23/A3.1	NONE	SET 1 PROVIDE PADLOCK FOR HOLD OPEN
02	3'-0" SINGLE	7'-0"	1-3/4"	A	HM	P2	HM	P2	NONE	23/A3.1	23/A3.1	23/A3.1	NONE	SET 1 PROVIDE PADLOCK FOR HOLD OPEN

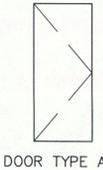

DOOR TYPE A

RENOVATION NOTES

- 1 PROVIDE NEW TITLE 24 AND ADA-COMPLYING DOOR AND WALL SIGNAGE. SEE 1/A3.1 AND 5/A3.1.
- 2 INSTALL NEW WALL MOUNT LAVATORY TO BE ACORN DURA-WARE #1953-ADA-1-H1-TE. SEE DET. 6/A3.1 FOR MOUNTING HEIGHT. INCLUDE CHICAGO FAUCET #333-665 PSHVPACP OR EQUAL. CONNECT PLUMBING LINES TO EXIST. LINES BEHIND WALL.
- 3 INSTALL NEW FLOOR MOUNT WATER CLOSET TO BE ACORN #R2115-W-2, WITH BEMIS #1655SSSCT SEAT, WHITE, AND SLOAN ROYAL FLUSHOMETER #952-1.6 OR EQUAL. SEE DET. 2/A3.1. CONNECT PLUMBING LINES TO EXIST. LINES BEHIND WALL.
- 4 INSTALL NEW WATERLESS URINAL TO BE ACORN DURA-WARE-#2159-1-FM, OR EQUAL. CONNECT PLUMBING LINES TO EXIST. LINES BEHIND WALL. FLUSH CONTROL AT 44" MAX AFF. RIM TO BE 17" MAX AFF.
- 5 INSTALL NEW SOLID PHENOLIC TOILET PARTITION, 6" HIGH. COLOR PER ARCHITECT.
- 6 INSTALL NEW SEMI-RECESSED TOILET PAPER DISPENSER, BRADLEY NO. 5124-52-55. SEE DET. 9/A3.1.
- 7 INSTALL NEW 1 1/2" DIA., 36"x54" S.S. GRAB BAR @ 33" A.F.F. BRADLEY NO. 812-059. SEE DET. 2/A3.1.
- 8 INSTALL NEW SANITARY DISPENSER CAN. BRADLEY NO. 4781-15. SEE DET. 9/A3.1.
- 9 RELOCATE EXIST. HAND DRYER. EXTEND NEW ELECT. WIRING FROM OLD LOCATION. SEE DET. 9/A3.1. FILL IN OLD HOLES & FINISH.
- 10 RELOCATE EXIST. LIGHT FIXTURE. EXTEND NEW ELECT. WIRING FROM OLD LOCATION.
- 11 INSTALL NEW DOUBLE H.C. DRINKING FOUNTAINS. HAWS MODEL NO. 1119. SEE DET. 10/A3.1 AND 14/A3.1. CONNECT PLUMBING LINES TO EXIST. LINES BEHIND WALL. FILL IN EXISTING HOLES & FINISH.
- 12 INFILL EXIST. DOOR OPENING. SEE DET. 22/A3.1.
- 13 INSTALL NEW PRIVACY SHIELD, MATCH W/ EXISTING & POST W/ FOOTING. SEE DET. 21/A3.1.
- 14 PAINT ENTIRE CEILING (P1) AND STEAMCLEAN FLOORS.
- 15 FINISH AND PAINT RAW SURFACE.
- 16 D.F. WING BARRIER, SEE DETAIL 10/A3.1.
- 17 PATCH ENTIRE BACKWALL W/FRP TO MATCH EXISTING. MAY HAVE TO REMOVE EXISTING FRP AND PREPARE SUBSTRATE.
- 18 INSTALL NEW SURFACE MOUNTED SEAT COVER DISPENSER, BRADLEY MODEL 583. SEE DETAIL 9/A3.1.

RENOVATION NOTES

8

MATERIAL SCHEDULE

NO.	MATERIAL	MANUF.	COLOR/MODEL NO.
P1	PAINT	DUNN ED.	SWISS COFFEE
P2	PAINT	DUNN ED.	MATCHING BLUE

CITY OF RANCHO PALOS VERDES

DIRECTOR OF PUBLIC WORKS

DATE



SHEET

A2.1

BOA PROJ. #11-2586

NO.	DATE	DESCRIPTION	APPROVED

DESIGNED: ANTHONY WU, ARCHITECT  
DRAWN: SUN JUNG, FARIBA YAZDI  
CHECKED: ANTHONY WU, ARCHITECT  
DATE: FEB. 23, 2012

**BOA Architecture**  
Government Services  
279 West Seventh St. San Pedro, CA 90731 Tel. 310-832-2681

CITY OF RANCHO PALOS VERDES



EASTVIEW PARK  
PLAYGROUND & ACCESSIBILITY IMPROVEMENTS