


1. text
2. wall
3. door/window
4. millwork
5. hatch
6. border
7. detail grid
8. 1/2" scale
9. paper edges

REVISED EXHIBIT AREA NOTES

- A. PROVIDE 2X STUD WALL ON TOP OF EXISTING - TO ROOF/CEILING WITH DRYWALL
- B. ADD 1/2" DRYWALL OVER EXISTING PANELING -8" TO ROOF/CEILING
- C. PROVIDE NEW FLOOR AT STAIR OPENING
- D. REVISE CURVED WALL CONFIGURATION AS SHOWN
- E. RAISE SOFFIT +30"
- F. PROVIDE NEW ~~DRYWALL~~ **SOLID DOOR** FLOOR WITH PANIC HARDWARE
- G. REMOVE DOOR - FILL IN
- H. PROVIDE 6X 4 BULLETIN BOARD WITH FILLER STONE VENEER WALLS ON THE SIDES
- I. PROVIDE 8X8 POST TO SUPPORT BEAM ABOVE - FINISH WITH 1/2 GYP. BD. TO MATCH ADJACENT
- J. STONE PLASTER WALL EXTENSIONS WITH CONC. FTG. FOR FUTURE BOAT EXHIBIT
- K. ADD 1/2" DRYWALL BOTTOM AND SIDES OF SOFFIT OVER EXISTING WOOD
- L. RELOCATED HVAC DUCTS AND BOX IN SOFFIT TO MATCH EXISTING
- M. HIGH WALL TO ALIGN WITH SOFFIT
- N. HIGH WALL FROM CEILING TO +9' 2X8 STUDS - WITH DRYWALL TRIPLE 2X6 HEADER
- O. 2x6 HORIZONTAL SUPPORT BEAM AT +48" - SKEWED HANGER TO POST. VERIFY THAT THE ANGLE OF THE SUPPORTS FITS IN THE ROCK AREA.
- P. PROVIDE PLYWOOD TOP

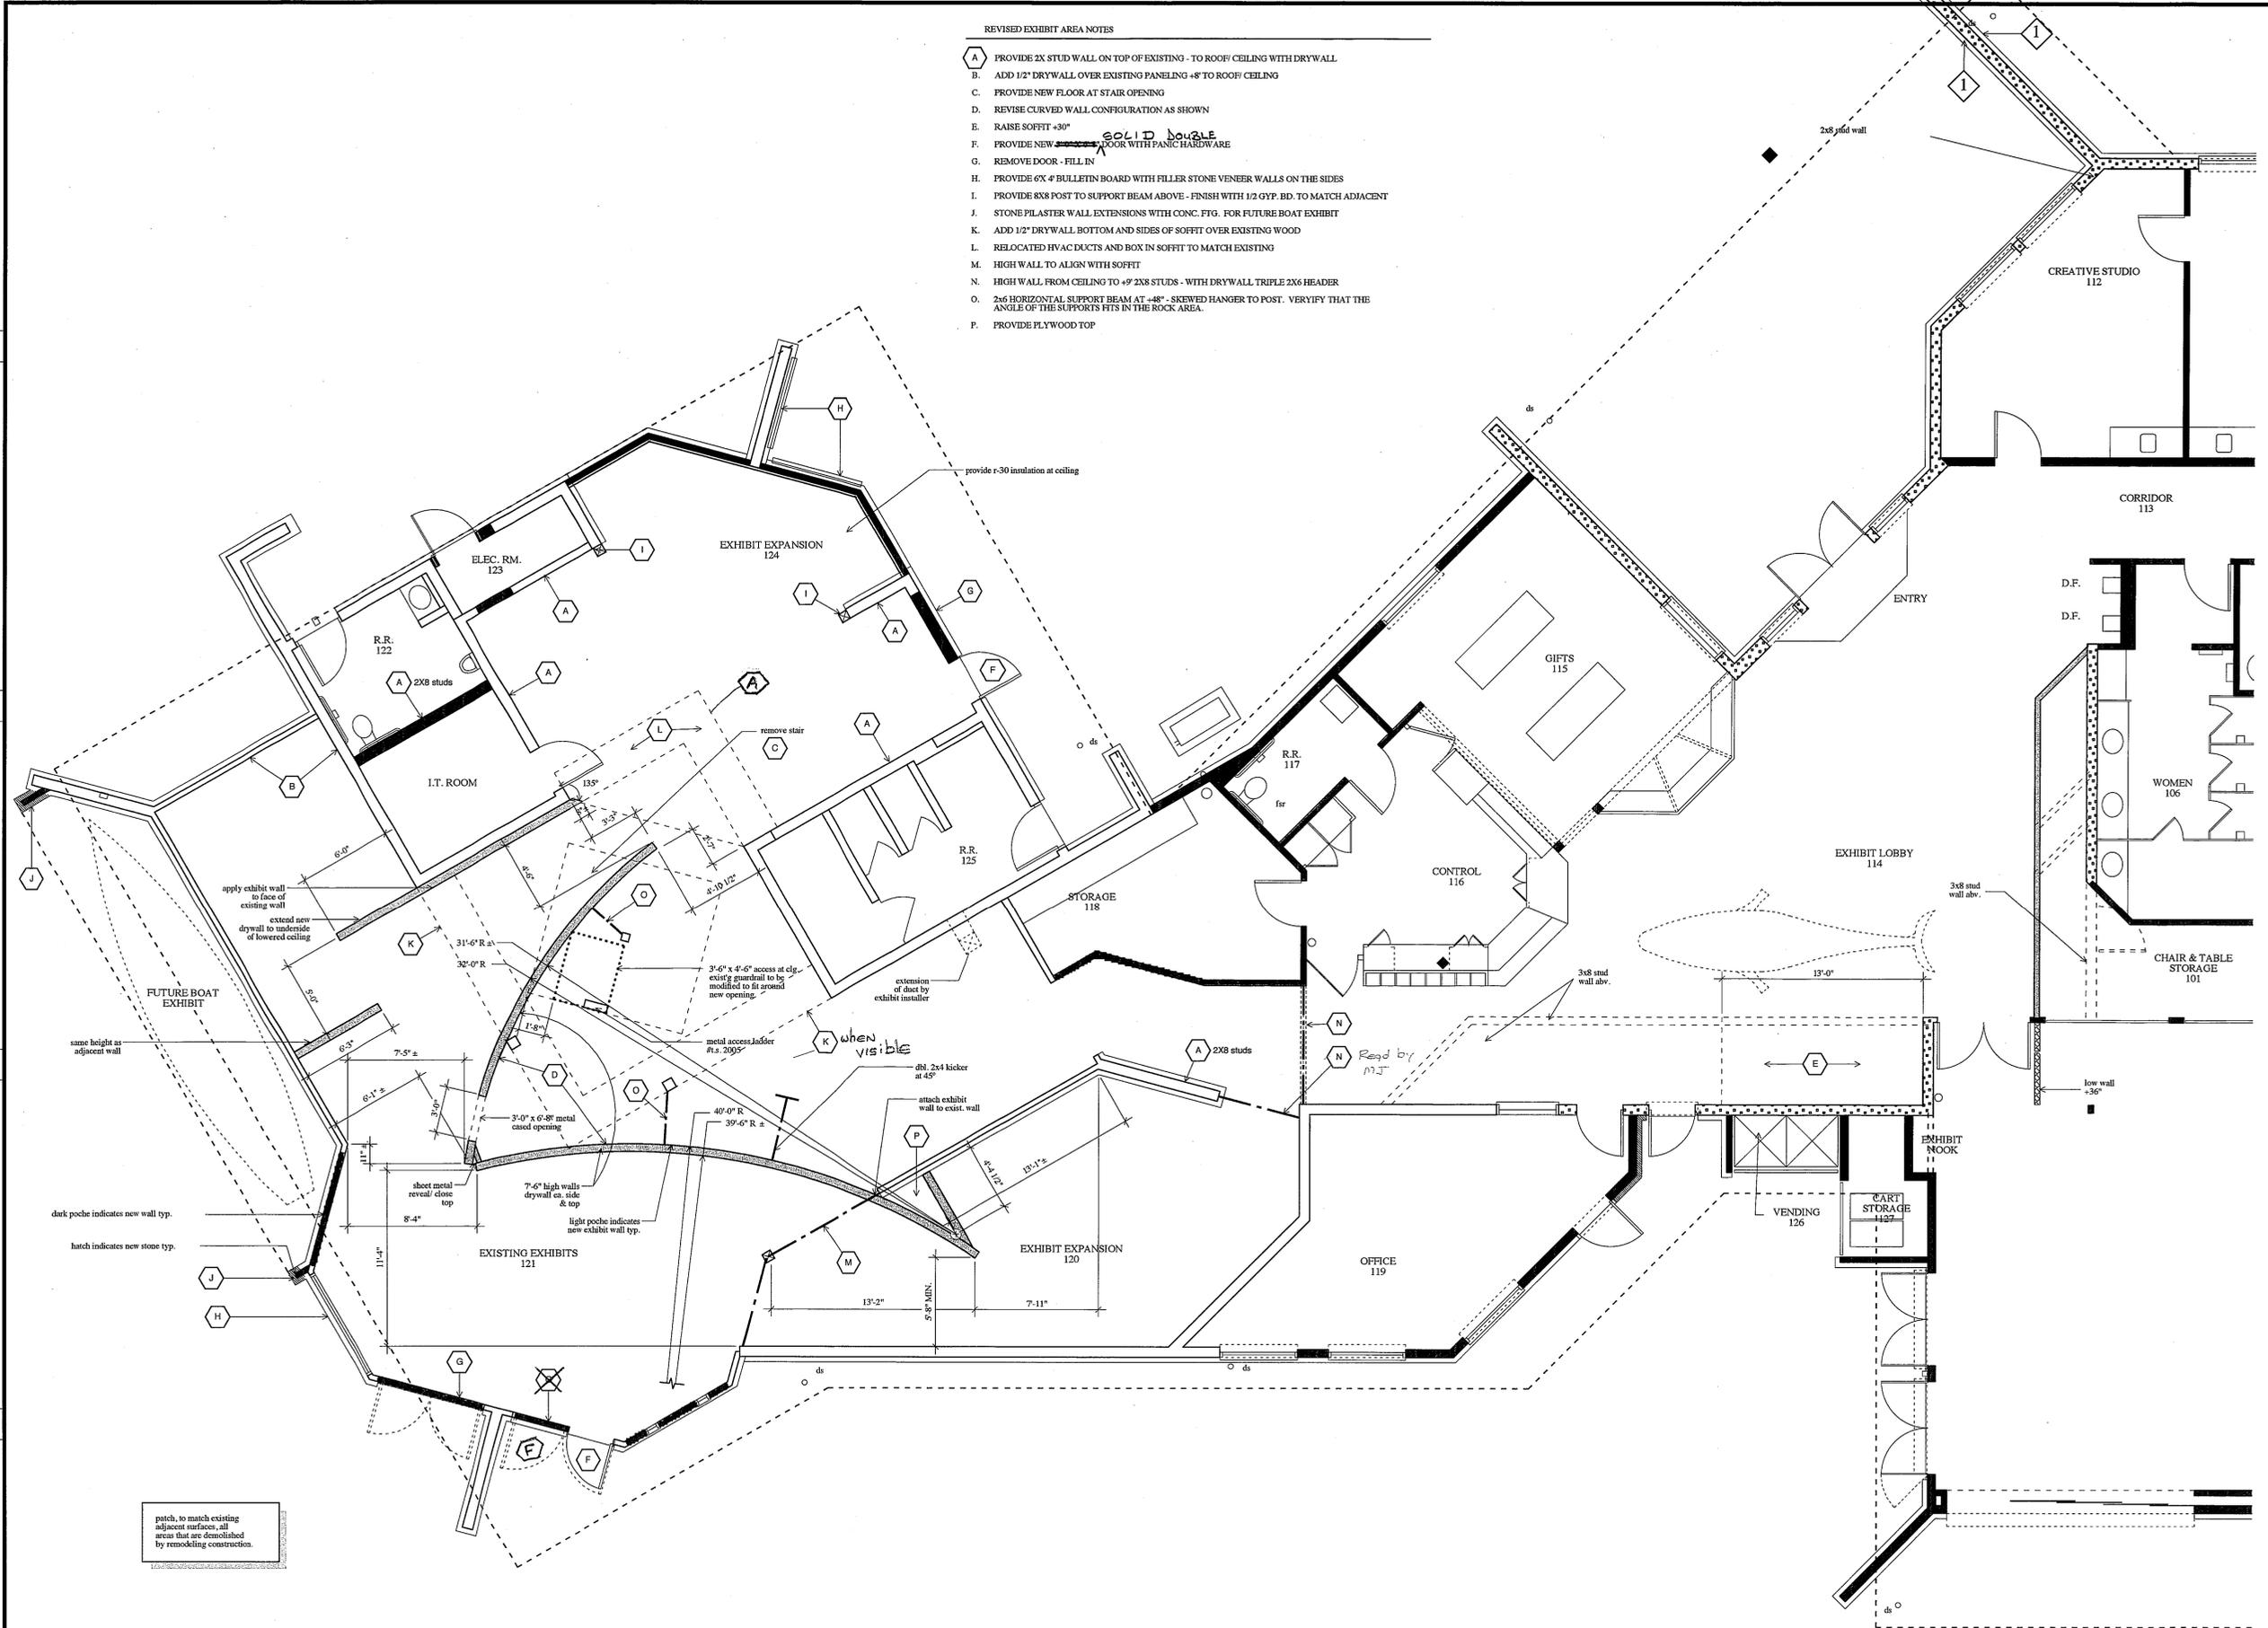

patch to match existing adjacent surfaces, all areas that are demolished by remodeling construction.

1/2" = 1'-0"

5/21/05

PARTIAL FLOOR PLAN

Scale: 1/4" = 1'-0"

RON YEO, FAIA ARCHITECT, INC.
 301 JEFFERSON AVENUE, CORONA DEL MAR
 CALIFORNIA 92625-1000
 PATRICK MARR, AIA, PE, ASSOCIATE ARCHITECT



POINT VICENTE INTERPRETIVE
 CENTER EXPANSION
 31400 Point Vicente Avenue West
 Rancho Palos Verdes, CA

REVISED EXHIBIT
 AREA PLAN

DRAWN	MG
CHECKED	RY
DATE	5/21/2005
SCALE	(as noted)
JOB NO.	95-120
SHEET	A-14

— OF — SHEETS

PUBLIC EXPANSION Building Plans
 Revised Exhibit A-14 May 21, 2005

THESE DRAWINGS DO NOT CONTAIN THE NECESSARY COMPONENTS FOR CONSTRUCTION SAFETY