


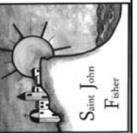

St. John Fisher
5448 Crest Road
Rancho Palos Verdes, CA 90275



INTERIORS
HYNDMAN
ARCHITECTURE
2611 SOUTH COAST HIGHWAY 101 - SUITE 201, CARLEEF, CA 92007 - (760)834-2595

REVISIONS:
01/08 3RD SUBMITTAL

CHURCH
ROOF
PLAN

Date OCTOBER 2008

Sheet

Of A2.1
Sheets

MATERIALS LEGEND



GRAYISH GREEN VERMONT
SLATE COLORED ROOF TILE



BITUMINOUS LOW SLOPE
ROOFING WITH GRAYISH GREEN
COLORED CAP SHEET




BRONZE PENNY TONE
WEATHERED COPPER STANDING
SEAM ROOF



DIRECTION OF ROOF SLOPE
ARROW POINTING UPWARD

NOTE: ROOF TOP MECHANICAL EQUIPMENT WILL BE LIMITED, IF ANY, TO EQUIPMENT PLACED ON FLAT/ LOW SLOPED ROOFS WHICH WILL BE CONCEALED BY SURROUNDING PARAPET WALLS AND NOT VISIBLE FROM SURROUNDING NEIGHBORHOOD/ VIEWS. PRIMARY MECHANICAL UNITS/HVAC WILL BE LOCATED IN INTERIOR ENCLOSED SPACES/ MEZZANINE AREAS AND BASEMENT.

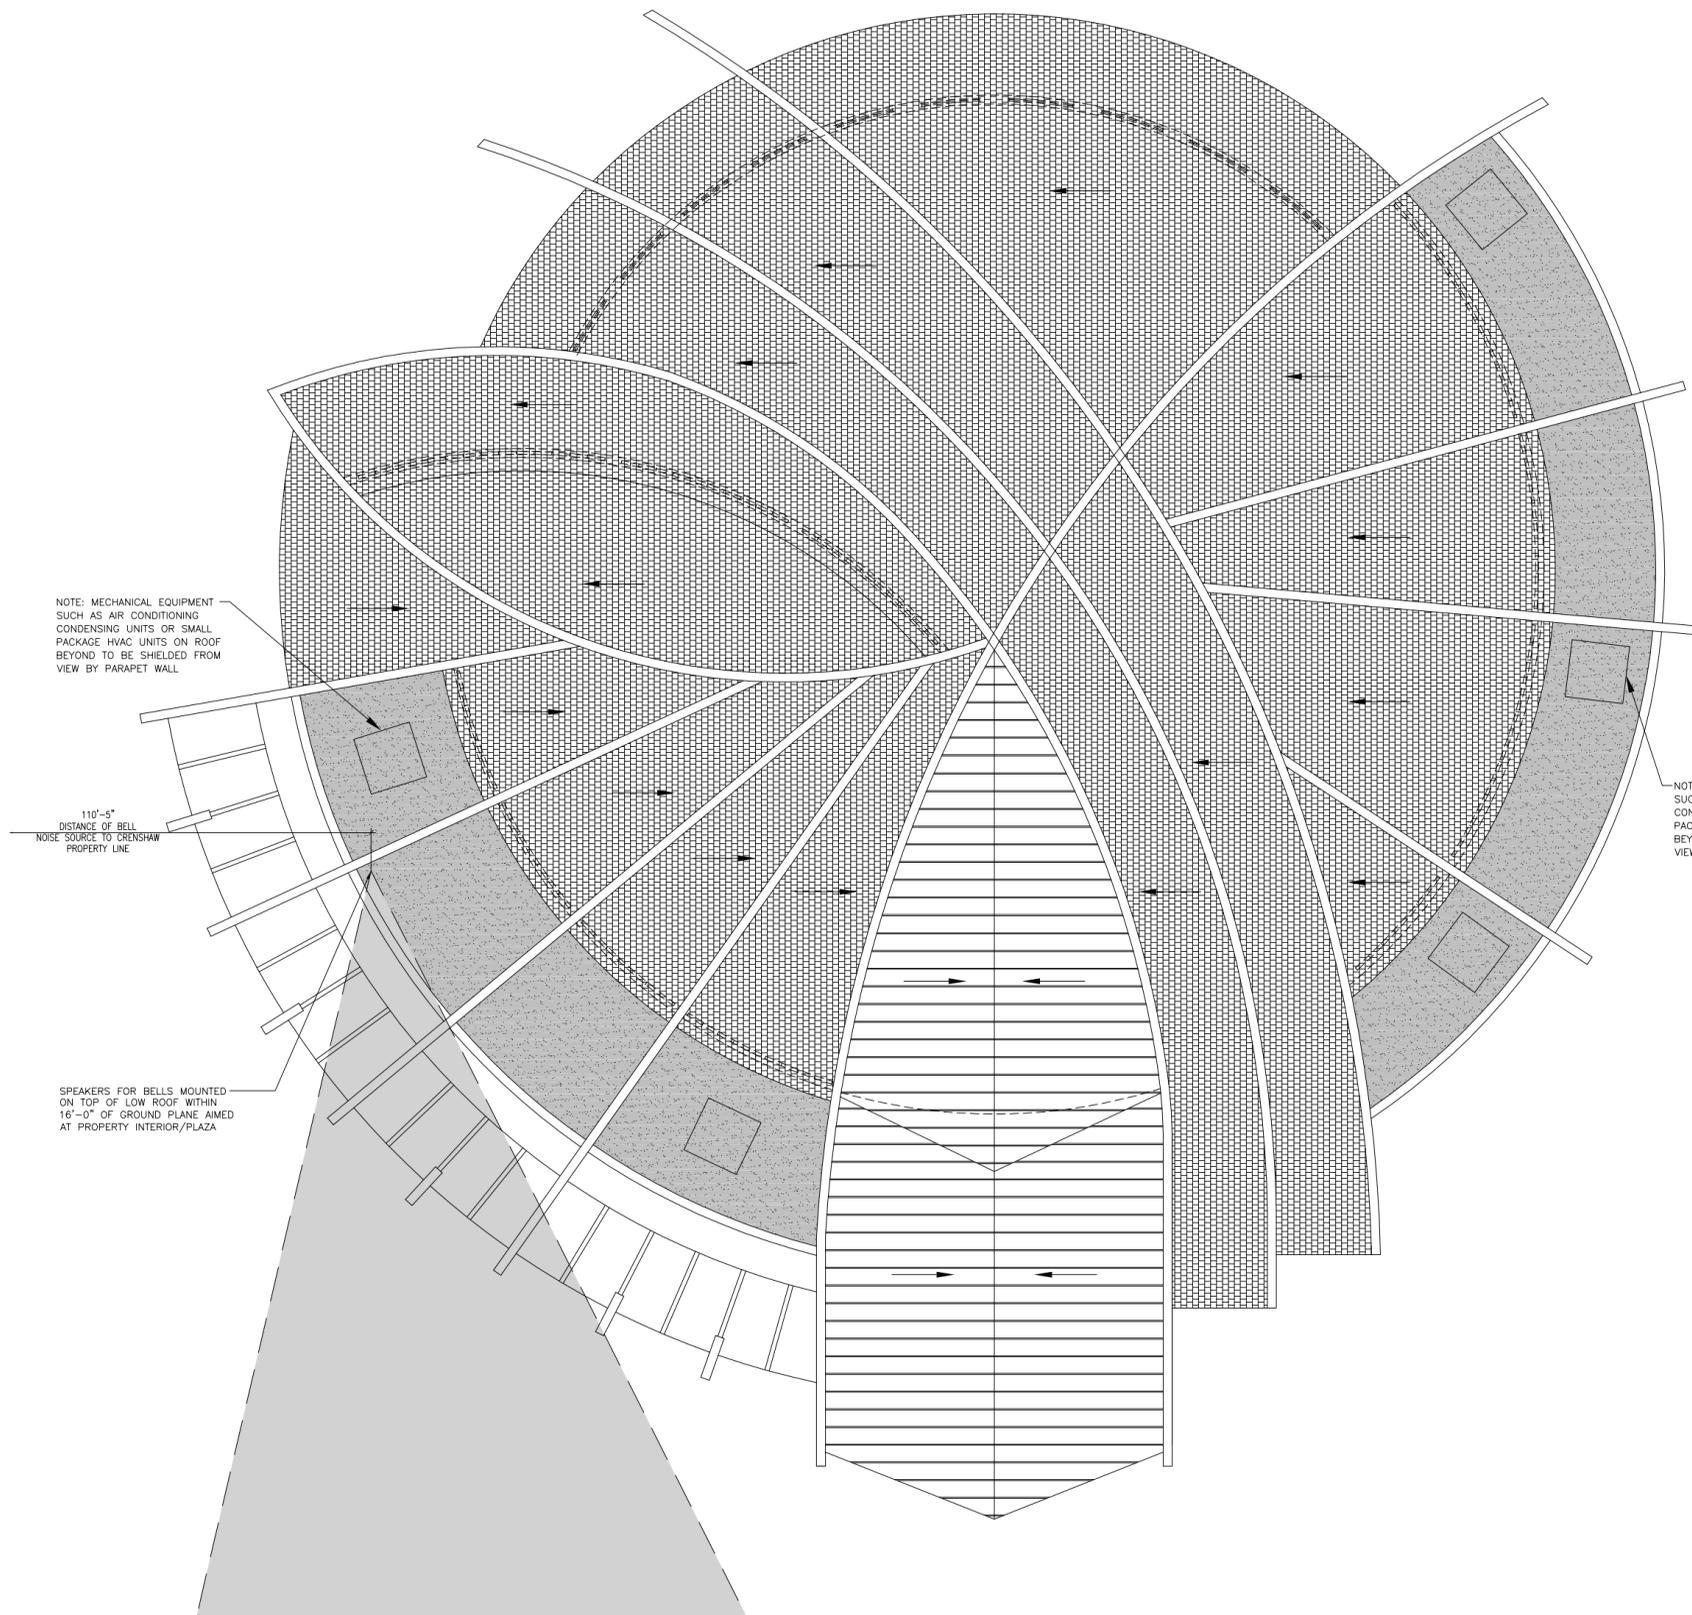

NOTE: MECHANICAL EQUIPMENT SUCH AS AIR CONDITIONING CONDENSING UNITS OR SMALL PACKAGE HVAC UNITS ON ROOF BEYOND TO BE SHIELDED FROM VIEW BY PARAPET WALL

NOTE: MECHANICAL EQUIPMENT SUCH AS AIR CONDITIONING CONDENSING UNITS OR SMALL PACKAGE HVAC UNITS ON ROOF BEYOND TO BE SHIELDED FROM VIEW BY PARAPET WALL

110'-5" DISTANCE OF BELL NOISE SOURCE TO CRENSHAW PROPERTY LINE

SPEAKERS FOR BELLS MOUNTED ON TOP OF LOW ROOF WITHIN 16'-0" OF GROUND PLANE AIMED AT PROPERTY INTERIOR/PLAZA



0 2' 4' 8' 16'

1 CHURCH ROOF PLAN
A2.1 SCALE: 1/8"=1'-0"

Z:\01Proj\2006\0606-Palos Verdes\CUP\A2.1-NewChurchRoofPlan.dwg, 11/07/2008 12:02:49 PM, Copyright Hyndman & Hyndman Architecture, <<Mr. G>>