
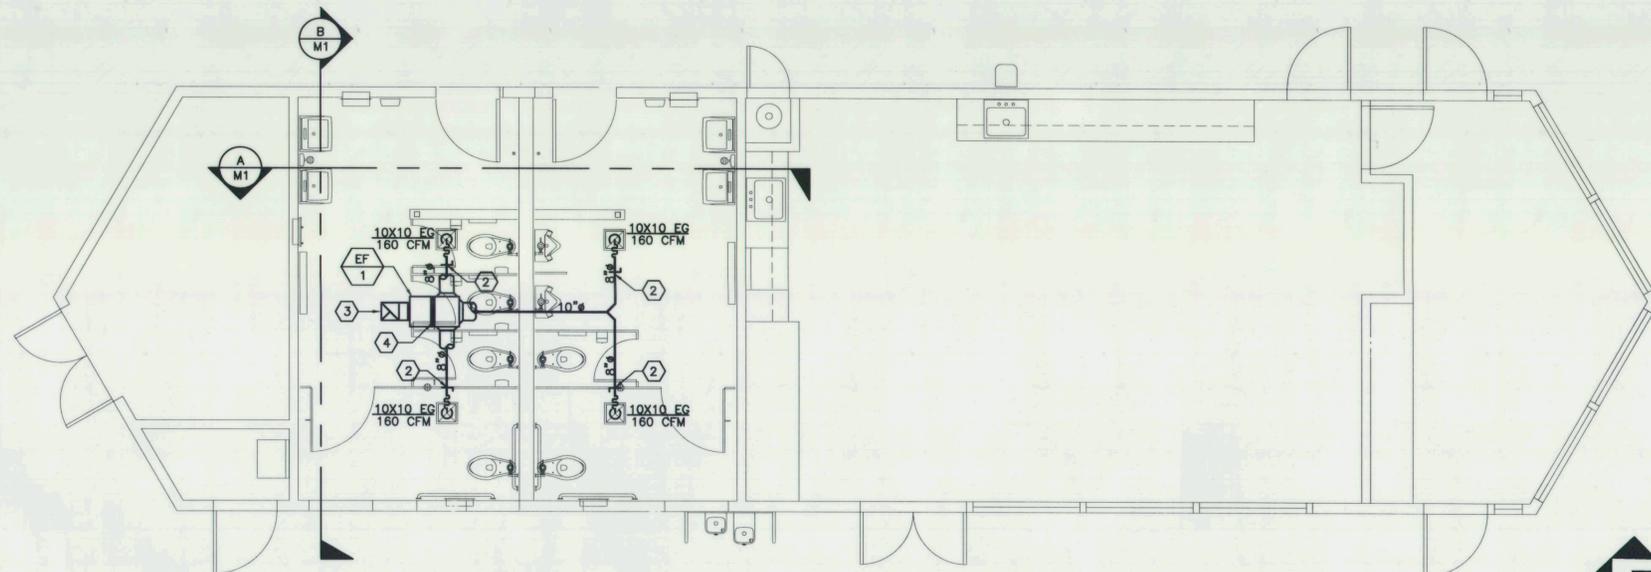
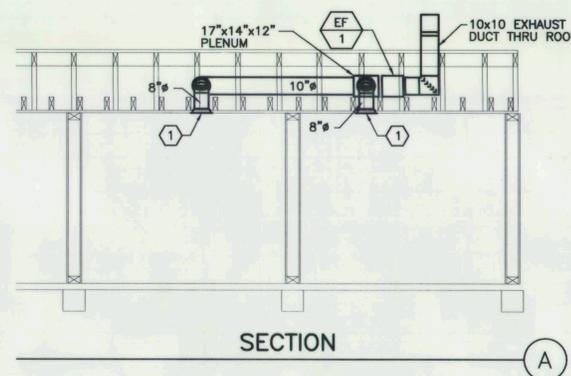


CONSTRUCTION NOTES:

- ① 10x10 EXHAUST GRILLE
- ② MANUAL VOLUME DAMPER
- ③ 10x10 EXHAUST THRU THE ROOF
- ④ FLEX. CONN.
- ⑤ ALL DUCTWORK SHALL BE GALVANIZED STEEL.
- ⑥ EXHAUST FAN ON/OFF CONTROL SHALL BE INTERCONNECTED WITH LIGHTING.

EF 1 EXHAUST FAN: COOK "GEMINI" MODEL GN-740
 640 CFM, 600SP, 1574 RPM, 308 WATT INPUT
 .25 HP MOTOR, 120V, 1ϕ, OPERATING WT. 36 LBS.

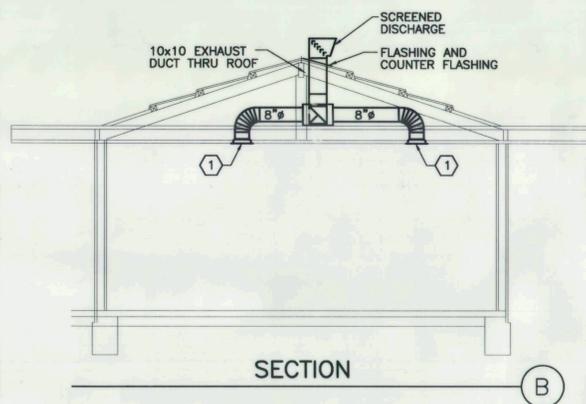

MECHANICAL SECTIONS SCALE: 1/4"=1'-0" 1

CONSTRUCTION MECHANICAL PLAN SCALE: 1/4"=1'-0" 1



inc.
ALEXANDER + HIBBS, AIA, INC.
 Architecture and Planning



1200 N. JEFFERSON ST. SUITE A
 ANAHEIM, CALIFORNIA 92807
 (714) 630-3686



IDS
IDS GROUP, INC.

INTEGRATED DESIGN SERVICES
 ENGINEERS AND ARCHITECTS
 1 PETERS CANYON ROAD, SUITE 130
 IRVINE, CA 92606
 TEL: 949-387-8500, FAX: 949-387-0800

BENCH MARK:
 NO. _____ ELEV. _____
 DATE ADJ. _____ QUAD. _____

SEE TOPOGRAPHIC SURVEY MAP
ROBERT RYAN PARK
 PREPARED BY
 MCGEE SURVEYING CONSULTING
 805.964.3520

REVISIONS			
NO.	DESCRIPTION	APP.	DATE

CITY OF RANCHO PALOS VERDES
RYAN PARK RESTROOMS IMPROVEMENT
AND ACCESSIBILITY COMPLIANCE

MECHANICAL PLAN

DRAWN BY : JS
 DESIGNED BY : JS
 CHECKED BY : SA/RC

SHT. 17 OF 20 SHTS PLAN NO. M-1