



PARTIAL DEMO PLAN SCALE: 3/8"=1'-0" **2**

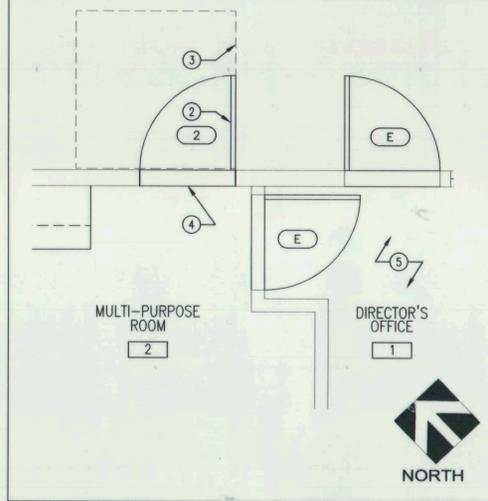

PARTIAL FLOOR PLAN SCALE: 3/8"=1'-0" **3**

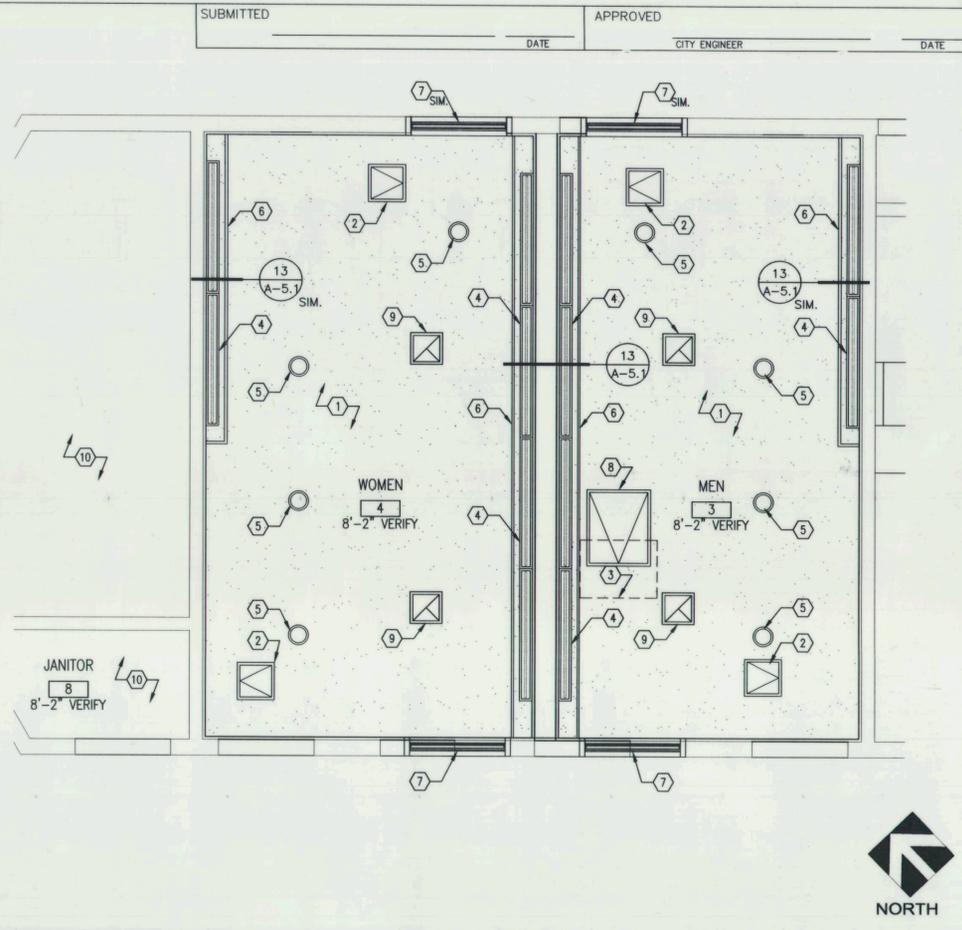


REFLECTED CEILING PLAN SCALE: 3/8"=1'-0" **1**

KEYNOTES

1. REMOVE PORTION OF WALL FOR NEW DOOR OPENING. REFER TO DOOR SCHEDULE. SHEET A-4.1.
2. NEW DOOR, REFER TO DOOR SCHEDULE.
3. REQUIRED DOOR CLEARANCE, REFER TO DETAIL 2/A-1.4.
4. THRESHOLD.
5. NO WORK, THIS AREA.

LEGENDS

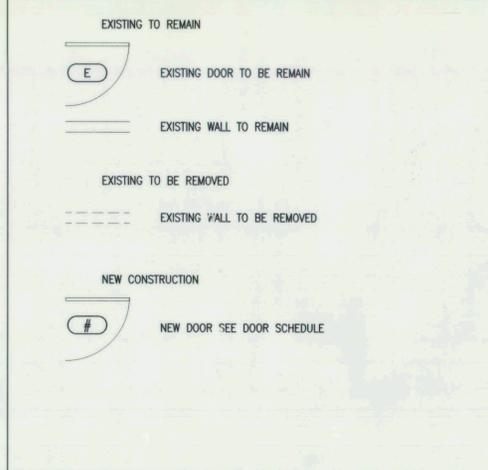


CEILING KEYNOTES

1. NEW GYPSUM BOARD CEILING OVER EXISTING WOOD JOIST @ 16" O.C.
2. EXISTING PLYWOOD ACCESS PANEL, REPLACE WITH METAL ACCESS PANEL, SEE SPECIFICATION. REFER TO DETAIL 6/A-5.3.
3. EXISTING ACCESS PANEL, TO BE RELOCATED. REFER TO KEYNOTE 8.
4. SURFACE MOUNTED LED LIGHT FIXTURE, REFER TO ELECTRICAL DRAWINGS.
5. DOWNLIGHTS, REFER TO ELECTRICAL DRAWINGS.
6. LIGHT SCREEN, ATTACHED TO ALUMINUM CHANNEL, REFER TO DETAIL 14/A-5.1.
7. LOUVER ATTACHED TO HOLLOW METAL, WITH INSECT SCREEN AT INTERIOR SIDE, REFER TO DETAIL 7/A-5.1.
8. NEW METAL ATTIC ACCESS LOCATION. COORDINATE LOCATION WITH TOILET PARTITION. REFER TO SPECIFICATION AND REFER TO DETAIL 6/A-5.3.
9. NEW EXHAUST FANS, REFER TO PLUMBING DRAWINGS. REFER TO DETAIL 7/A-5.3 FOR ROOF PENETRATION.
10. NO WORK, THIS AREA.

LEGENDS

- NOTES:**
1. FOR ALL LIGHT FIXTURES, REFER TO ELECTRICAL DRAWINGS
 2. FOR ALL MECHANICAL COMPONENTS, REFER TO PLUMBING DRAWINGS
- 5/8" GYPSUM BOARD CEILING OVER EXISTING WOOD JOIST.
 - SURFACE MOUNTED LED LIGHT FIXTURE, VANDAL RESISTANT, WITH VARIAC ECORESIN SCREEN BY 3FORM, REFER TO ELECTRICAL DRAWINGS.
 - DOWNLIGHT FIXTURE, REFER TO ELECTRICAL DRAWINGS
 - EXHAUST FAN, REFER TO PLUMBING DRAWINGS

inc.
ALEXANDER + HIBBS, AIA, INC.
 Architecture and Planning
 1200 N. JEFFERSON ST. SUITE A
 ANAHEIM, CALIFORNIA 92807
 (714) 630-3686

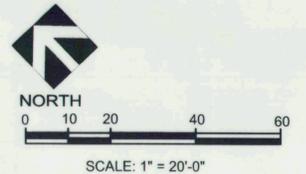

PLANS PREPARED BY:
WILLDAN landscape architecture
 13191 CROSSROADS PARKWAY NORTH, SUITE 405
 INDUSTRY, CA 91746-3497
 (562) 908-6200
 UNDER THE SUPERVISION OF:
 _____ 05/04/12

BENCH MARK:
 NO. _____ ELEV. _____
 DATE ADJ. _____ QUAD. _____
 SEE TOPOGRAPHIC SURVEY MAP
ROBERT RYAN PARK
 PREPARED BY
 MCGEE SURVEYING CONSULTING
 805.964.3520

REVISIONS			
NO.	DESCRIPTION	APP.	DATE

CITY OF RANCHO PALOS VERDES
RYAN PARK RESTROOMS IMPROVEMENT AND ACCESSIBILITY COMPLIANCE
REFLECTED CEILING PLAN

DRAWN BY: _____
 DESIGNED BY: _____
 CHECKED BY: _____

SHT. 11 OF 20 SHTS PLAN NO. **A-2.2**