




F RESILIENT SURFACING @ SAND EDGE

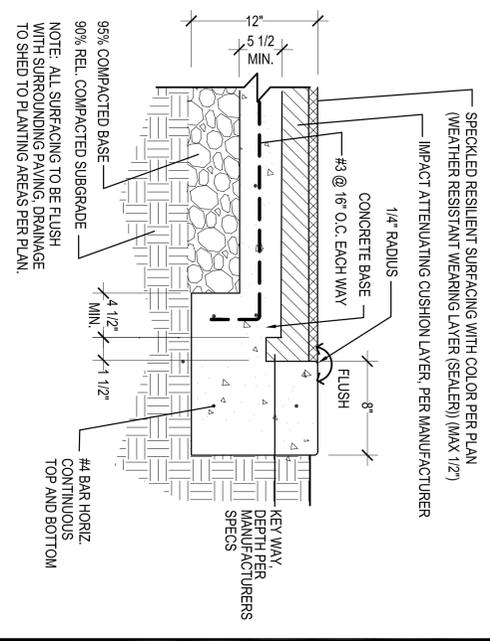


E RESILIENT SURFACING

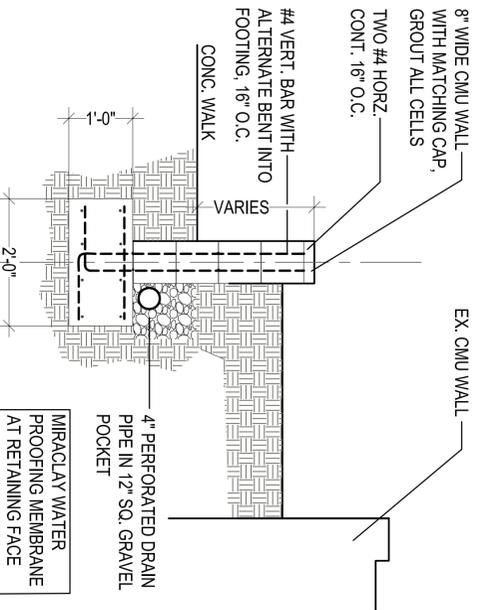

D CMU RETAINING WALL

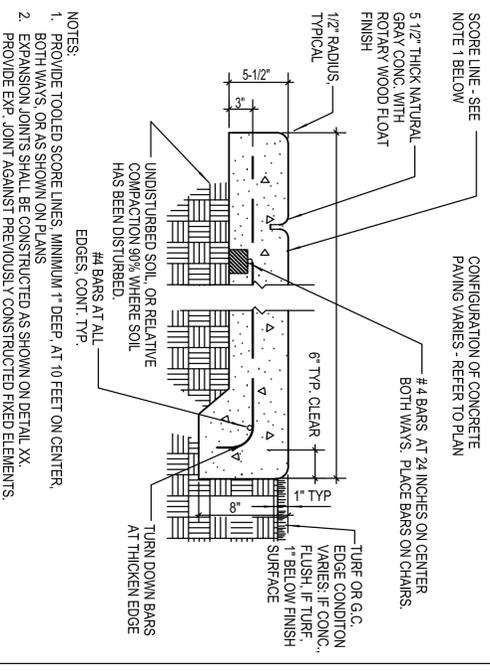


A CONCRETE PAVING

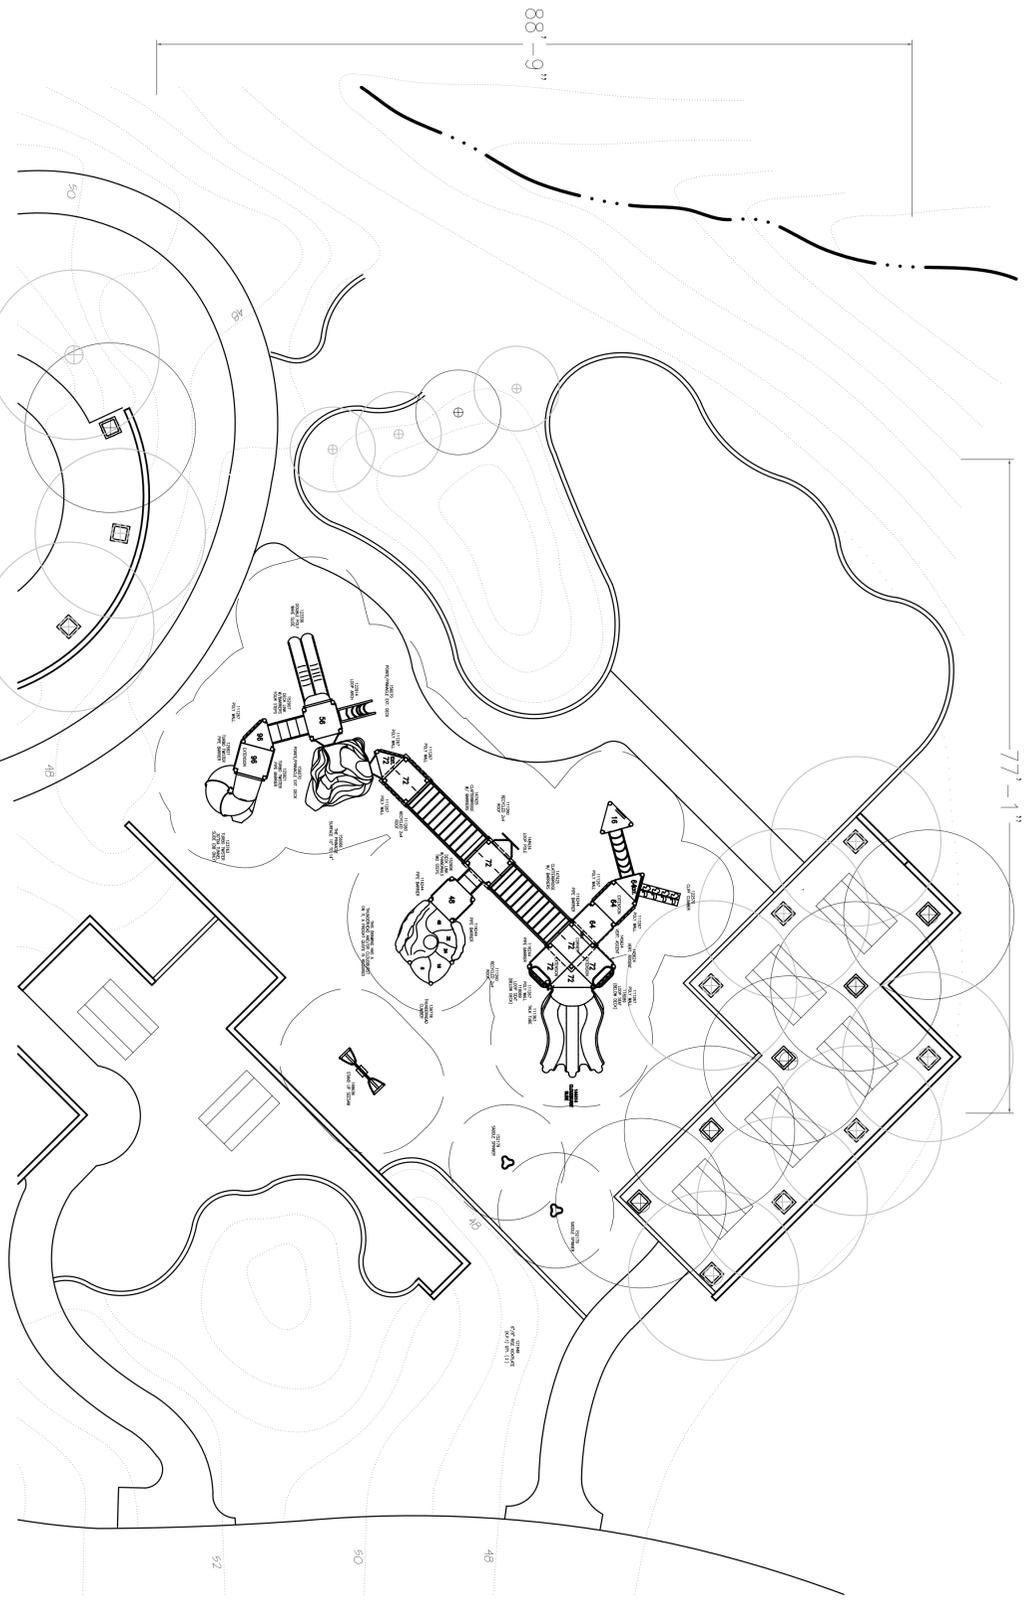

TOTAL ELEVATED PLAY COMPONENTS 19
 TOTAL ELEVATED COMPONENTS ACCESSIBLE BY RAMP 0
 TOTAL ELEVATED COMPONENTS ACCESSIBLE BY TRANSFER 15
 TOTAL ACCESSIBLE GROUND LEVEL COMPONENTS SHOWN 8
 TOTAL ACCESSIBLE TYPES OF GROUND LEVEL COMPONENTS 7

REQUIRED 0
 REQUIRED 10
 REQUIRED 6
 REQUIRED 3

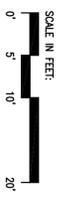

HSSS PARK
 PALOS VERDES, CA

REC'WST
 MIKE BENNETT

SYSTEM TYPE:
 PLAYBOOSTER
 DRAWING #:
 34966-1-1

landscape structures

IPEMA CERTIFIED

The play components identified on this plan are IPEMA certified. (Unless otherwise noted, all components conform to the requirements of ASTM F1487.)

THIS PLAY AREA & EQUIPMENT IS DESIGNED FOR AGES 5-12 YEARS UNLESS OTHERWISE NOTED ON PLAN.


IT IS THE MANUFACTURER'S OPINION THAT THIS PLAY AREA MEETS CONFORM TO THE ADA ACCESSIBILITY GUIDELINES (AGWG), SURFACING IS PROVIDED AS INDICATED, OR WITHIN THE ENTIRE USE ZONE.

THIS CONCRETE PLAN WAS BASED ON INFORMATION AVAILABLE TO US, PRIOR TO CONSTRUCTION, REGARDING THE INFORMATION ON THE SITE. THE MANUFACTURER'S RESPONSIBILITY DOES NOT INCLUDE EXISTING UTILITIES, SOIL CONDITIONS, AND DRAINAGE SOLUTIONS SHOULD BE OBTAINED FROM A PROFESSIONAL ENGINEER. PLEASE VERIFY ALL DIMENSIONS OF PLAY AREA SIZE, ORIENTATION, AND LOCATION OF SITE FINISHES PRIOR TO ORDERING. FACE STIFFNESS SHOULD NOT EXCEED 1.0 INCHES PER INCH.

CHOOSE A PROTECTIVE SURFACING MATERIAL THAT HAS A CRITICAL HEIGHT VALUE OF AT LEAST THE HEIGHT OF THE HIGHEST ADVANCED EQUIPMENT. REFER CONSUMER PRODUCT SAFETY COMMISSION (CPSC) GUIDELINES, SECTION 10 (SURFACING). ACCESSIBLE/PROTECTIVE (ENHANCED WOOD FIBER SUGGESTED)

DESIGNED BY:
 MDC
 CORPORATION OF CALIFORNIA
 LANDSCAPE STRUCTURES, INC.
 601 7th STREET SOUTH - PALM BEACH
 FL 33406-4000 TEL: 561-972-9722 FAX: 561-972-4991

Date	Previous Drawing #	Notes

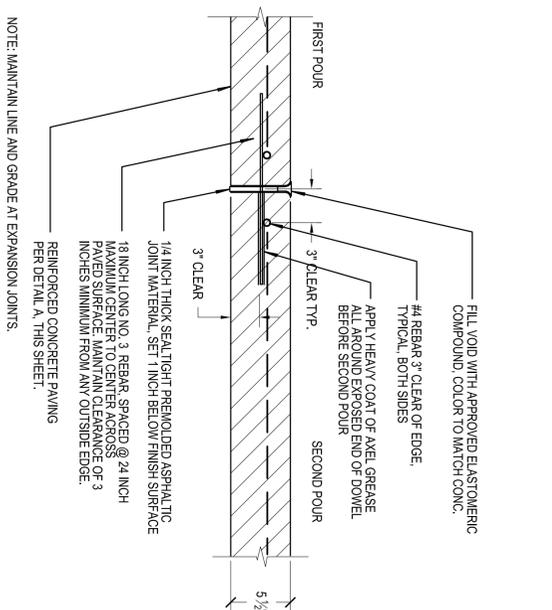

B EXPANSION JOINTS

C NOT USED

REVIEW BY STAFF	BY	DATE
TRAFFIC		
WATER		
SEWER		
PLANNING		
APPROVED BY		

JAMES BELL - DIRECTOR OF PUBLIC WORKS
 CITY OF RANCHO PALOS VERDES
 DATE:

Withers Sandgren
 Landscape Architecture

WITHERS & SANDGREN
 LANDSCAPE ARCHITECTURE & PLANNING

P.O. BOX 276
 MONTROSE, CA 91021-0276
 (818) 291-0200
 (818) 882-4394 Fax

DELIVERIES
 20948 TULSA STREET
 CHATSWORTH, CA 91311
 mail@witherssandgren.com

SHEET TITLE
CONSTRUCTION DETAILS

PROJECT TITLE
**FRED HESSE JR. PARK
 GENERAL IMPROVEMENTS
 HAWTHORNE BLVD.
 RANCHO PALOS VERDES, CA**

REVISIONS	DATE
1.	
2.	
3.	
4.	
5.	
6.	
7.	
8.	

DRAWN BY: DHP/BN
 CHECKED BY: LW
 PROJECT NO. 0726
 DATE: 6/15/2009

SHEET 7 OF 8
 L-6

LICENSED LANDSCAPE ARCHITECT
 MICHELLE WITHERS
 No. 1373
 STATE OF CALIFORNIA
 6/15/2009