




F GROUNDCOVER

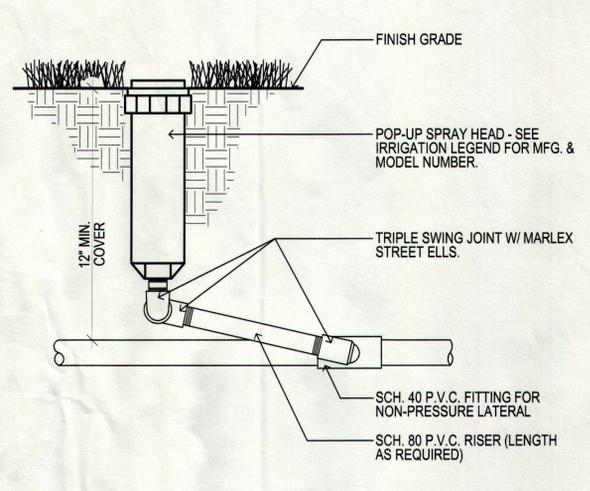


C POP-UP DETAIL
SCALE: N.T.S.
FILE: D_IRR001

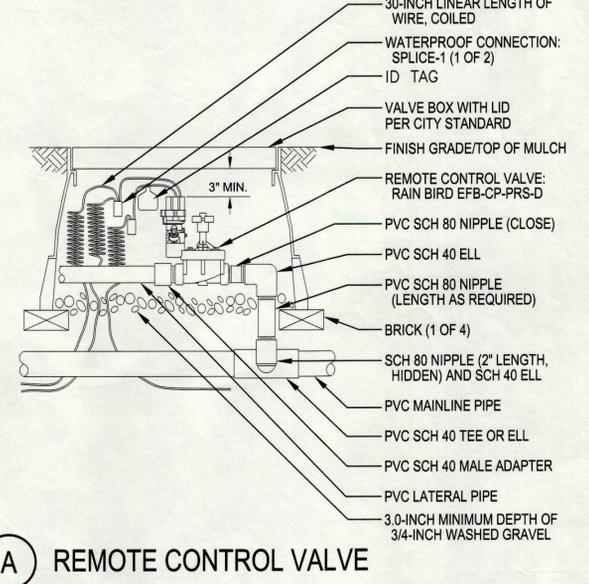


A REMOTE CONTROL VALVE

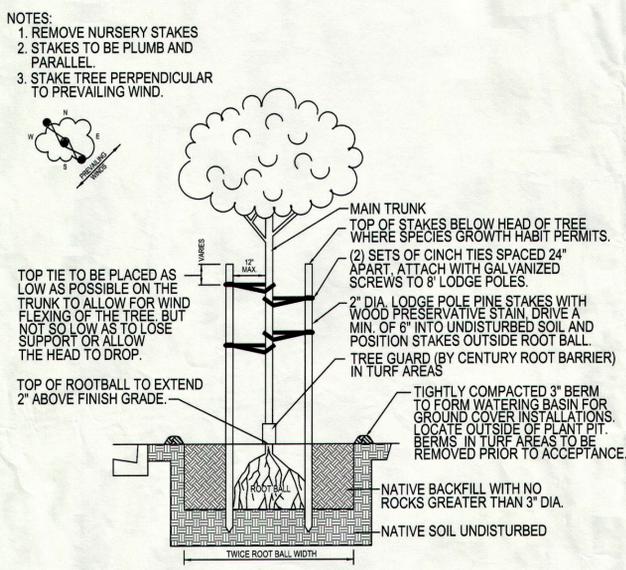


G TREE PLANTING

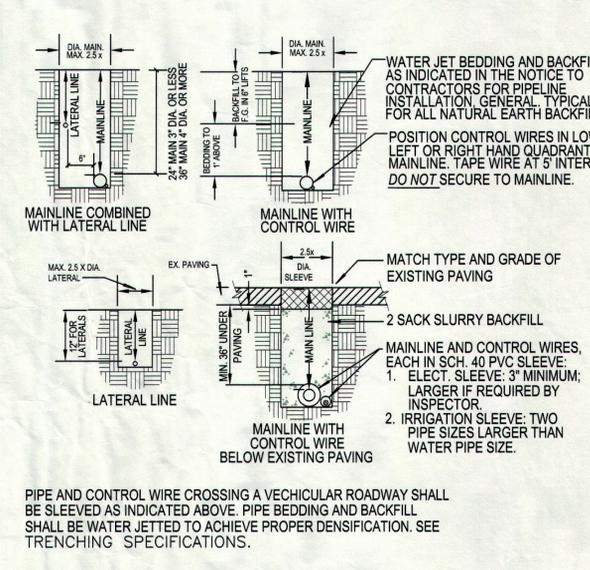


D TRENCHING

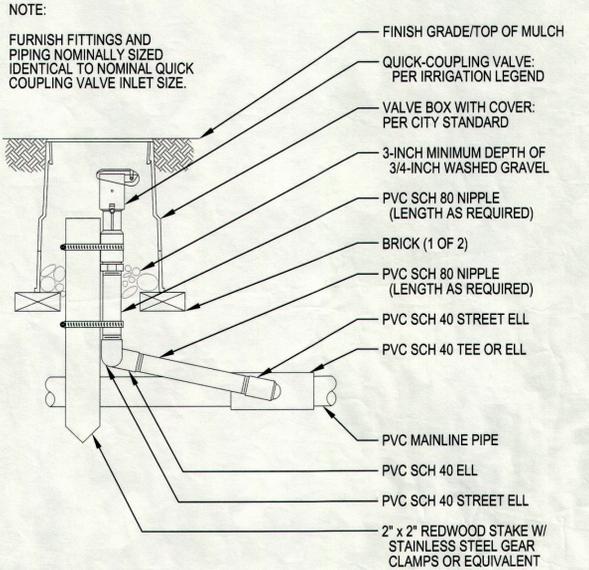

B QUICK COUPLER

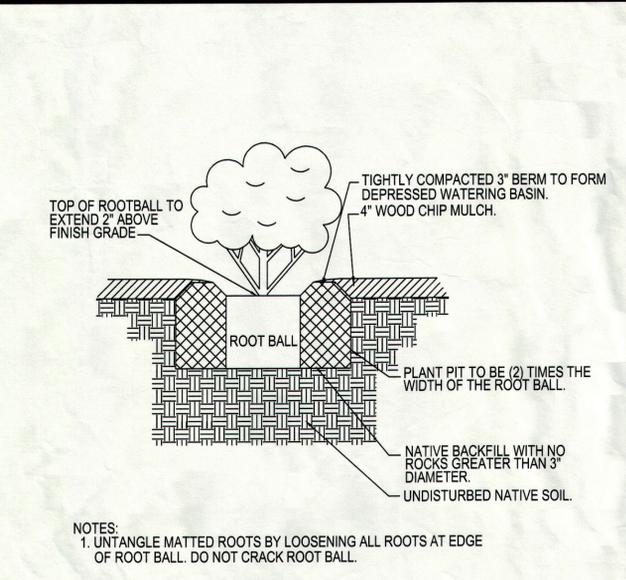

H SHRUB PLANTING

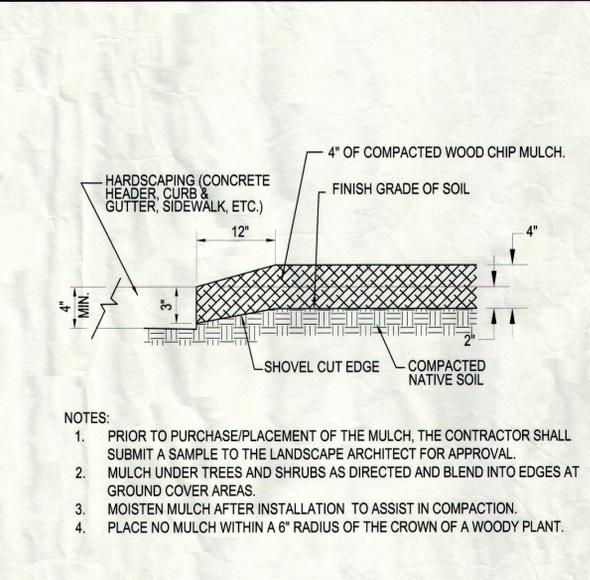

E MULCH INSTALLATION

NOTE:
FURNISH FITTINGS AND PIPING NOMINALLY SIZED IDENTICAL TO NOMINAL QUICK COUPLING VALVE INLET SIZE.

REVISIONS	DATE	PROJECT TITLE
1.		
2.		
3.		
4.		
5.		
6.		
7.		
8.		

REVIEW BY STAFF	BY	DATE
TRAFFIC		
WATER		
SEWER		
PLANNING		

APPROVED BY: _____
RAY HOLLAND
INTERIM DIRECTOR OF PUBLIC WORKS
CITY OF RANCHO PALOS VERDES
DATE: _____

DIAL BEFORE YOU DIG
1-800-422-4133

PLAY IT SAFE. DIAL BEFORE YOU DIG!
AT LEAST TWO WORKING DAYS PRIOR TO EXCAVATING

SERVING NINE SOUTHERN CALIFORNIA COUNTIES

Withers Sandgren
Landscape Architecture

WITHERS & SANDGREN
LANDSCAPE ARCHITECTURE & PLANNING

P.O. BOX 276
MONTROSE, CA 91021-0276
(818) 291-0200
(818) 882-8394 Fax

DELIVERIES
20948 TULSA STREET
CHATSWORTH, CA 91311
mail@withersandsandgren.com

LANDSCAPE DETAILS

SHEET TITLE

PROJECT TITLE

FRED HESSE JR. PARK
PLAYGROUND IMPROVEMENTS
HAWTHORNE BLVD.
RANCHO PALOS VERDES, CA

REVISIONS	DATE	PROJECT TITLE
1.		
2.		
3.		
4.		
5.		
6.		
7.		
8.		

DRAWN BY:	DH/PBN
CHECKED BY:	LW
PROJECT NO.	0726
DATE:	08/12/2009

SHEET 8 OF 8
L-7