




1 SCHOOL ADDITION ELEVATION
2.8 1/16"=1'-0"

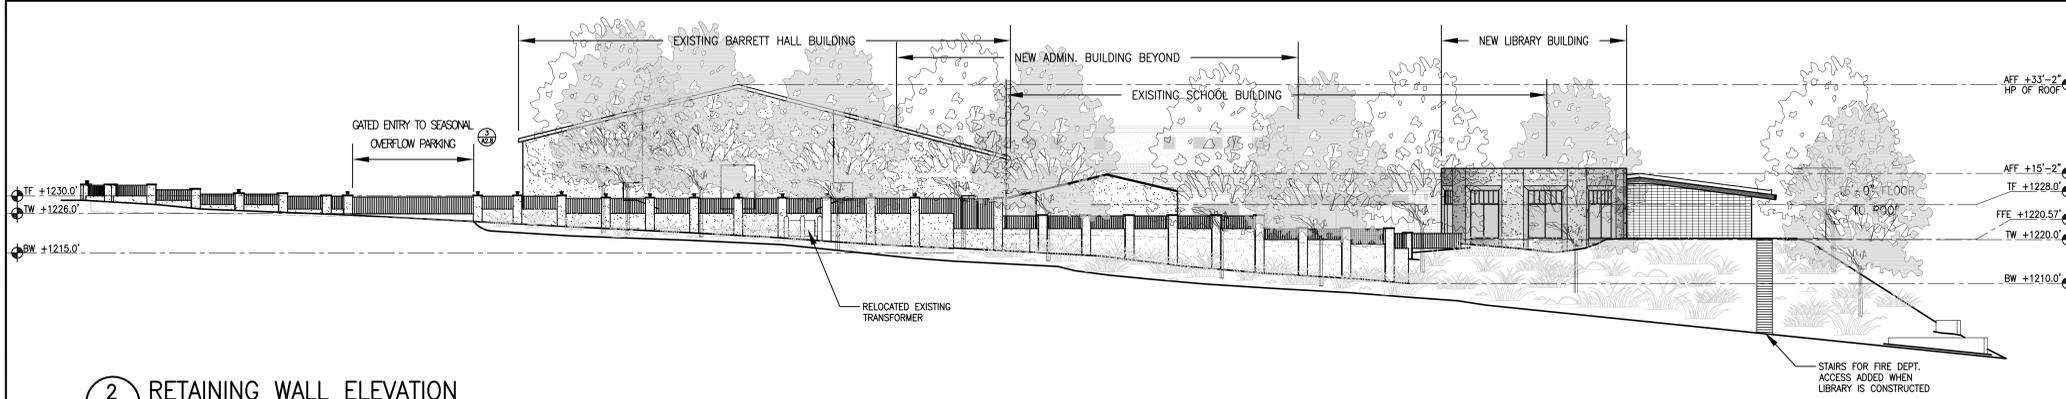


2 RETAINING WALL ELEVATION
2.8 1/16"=1'-0"

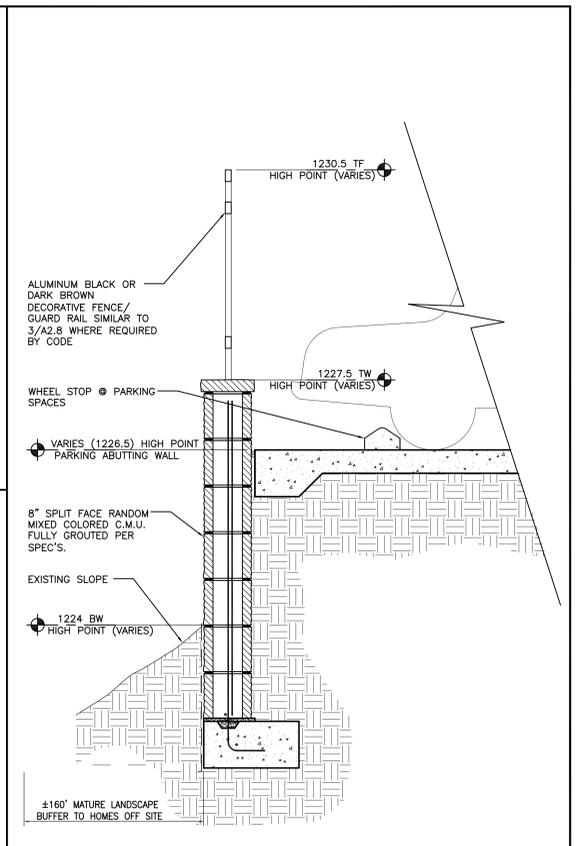


7 RETAINING WALL @ SOUTH PROPERTY LINE
2.8 1"=1'-0"

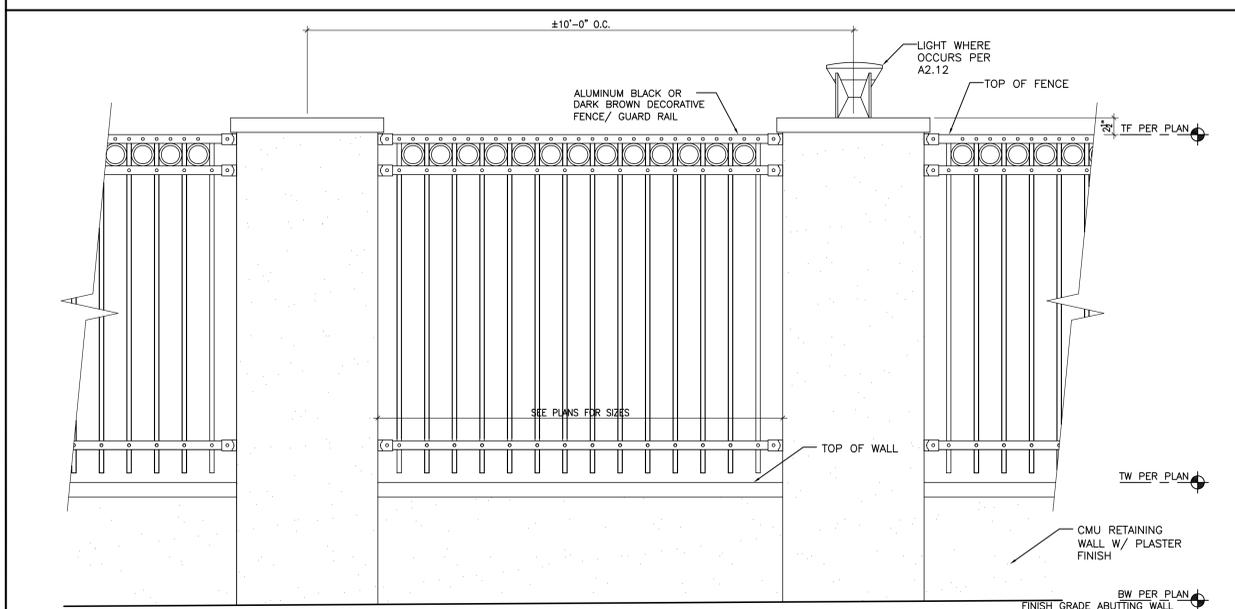


3 RETAINING WALL ELEVATION
2.8 1"=1'-0"

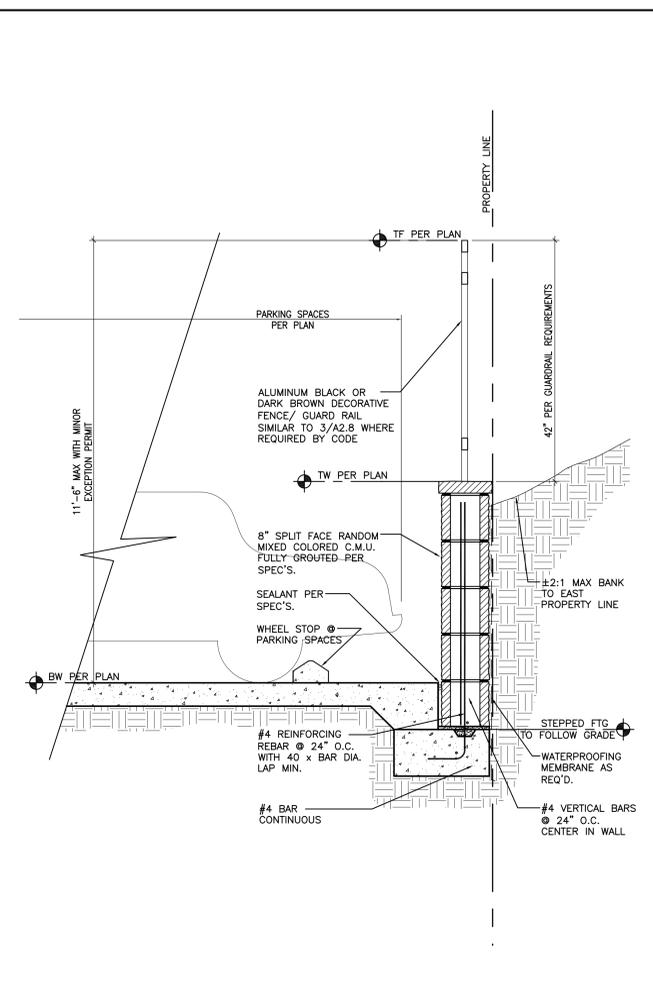

4 RETAINING WALL @ EAST PROPERTY LINE
2.8 1"=1'-0"

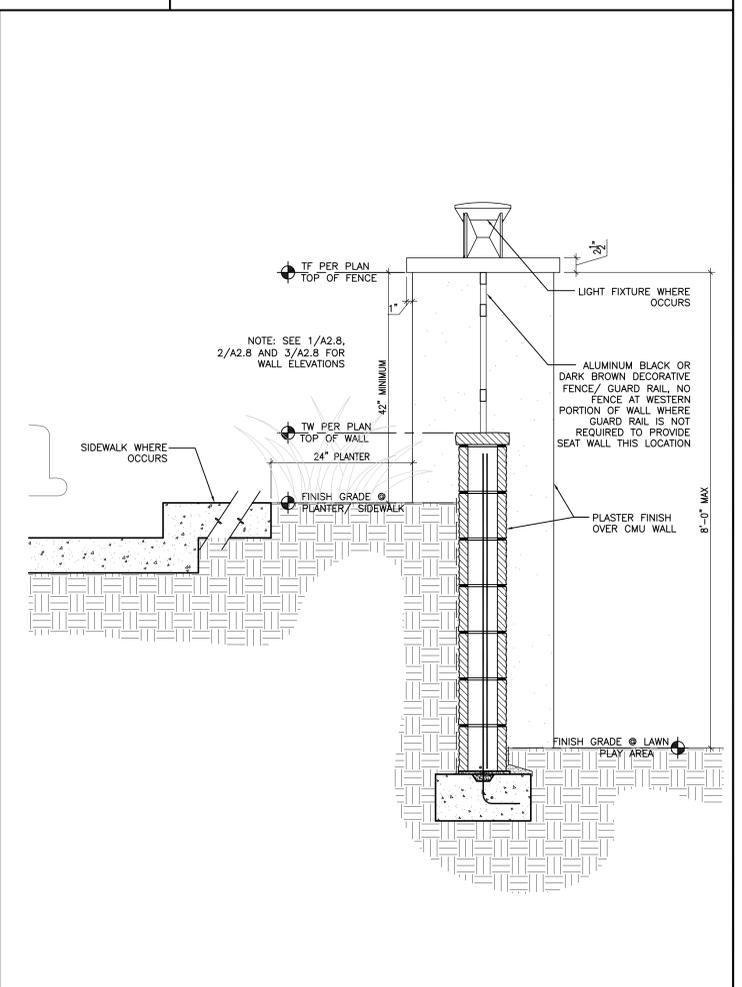

5 RETAINING WALL AROUND PLAY AREAS
2.8 1"=1'-0"

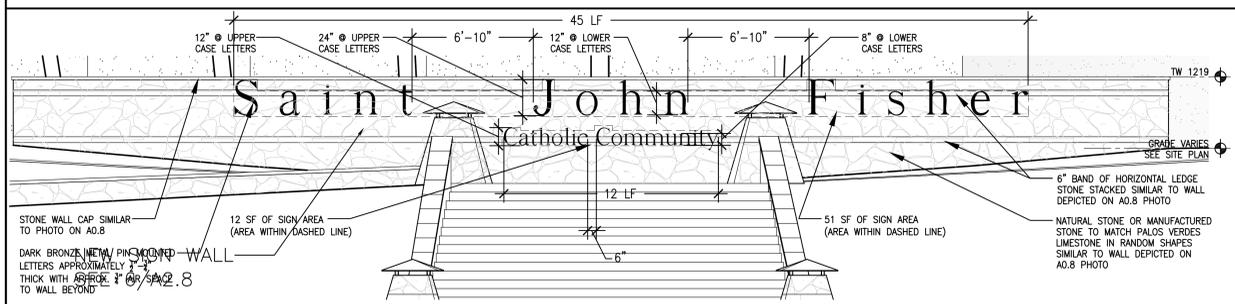

6 SIGN ELEVATION @ CREST & CRENSHAW CORNER
2.8 1/4"=1'-0"

St. John Fisher
 5448 Crest Road
 Rancho Palos Verdes, CA 90275

INTERIORS
HYNDMAN
 ARCHITECTURE
 2611 SOUTH COAST HIGHWAY 101 - SUITE 201, CARDIFF, CA 92007 (760)834-2595

REVISIONS:
 01/05 3RD SUBMITTAL

SCHOOL ADDITION
 PLANS AND
 ELEVATIONS/DETAILS

Date **JANUARY 2008**
 Sheet
A2.8
 Of **Sheets**