

PROJECT SITE

NOT TO SCALE




SHEET 2 OF 2

<p>Title: ALTA VISTA GARDENS VICINITY MAP</p>	<p>Client: GREEN HILLS MEMORIAL PARK 27501 WESTERN AVE RANCHO PALOS VERDES, CA.</p>	<p><b>BECC</b> Bolton Engineering Corp. 25834 Narbonne Avenue Ste. 210 Lomita, Ca. 90717 Phone: (310) 325-5580 Fax: (310) 325-5581</p>	<p>Date: Mar. 8, 2018 Scale: 1" = 16' Drawn: FYW Job: 98244 U Sheet 1 OF 1</p>
---	---	--	--

SPIKE/WASHER RCE 26120  
 BM EL. 334.16 150' ± WEST  
 OF ALTA VISTA GARDEN  
 ON CENTERLINE OF NORTH  
 TERRACE DRIVE

NORTH TERRACE DRIVE

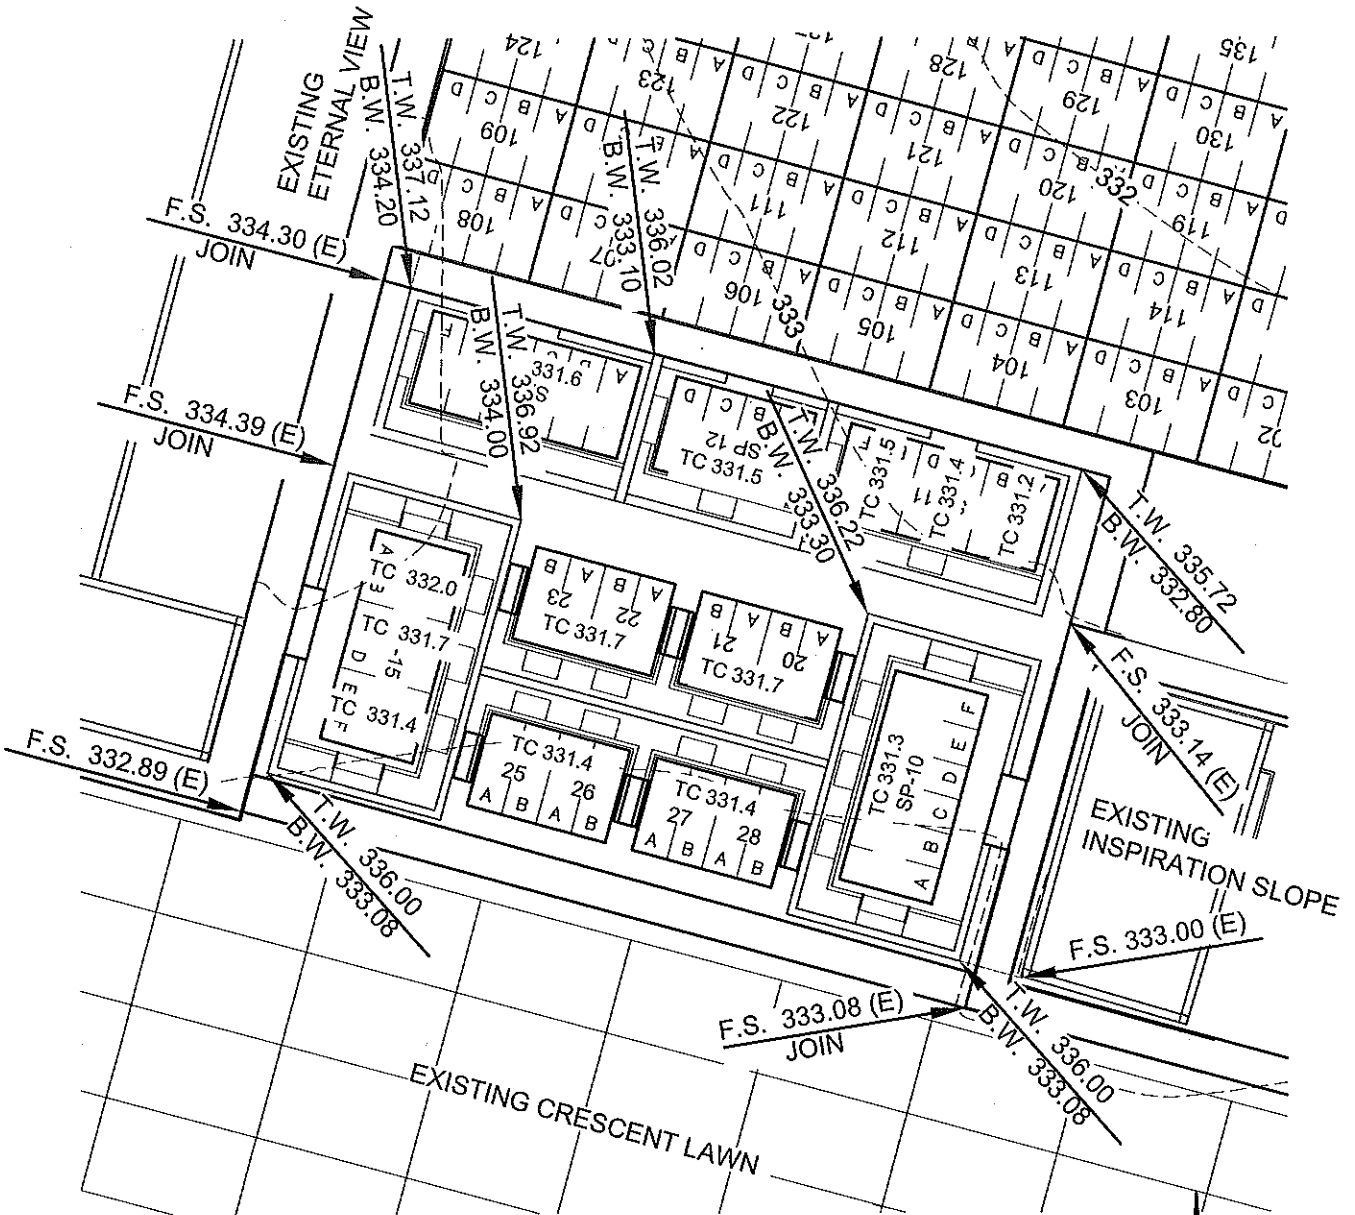


DIRT QUANTITY

CUT 212 QU. YDS  
 FILL 212 QU. YDS



*Ross N. Bolton*

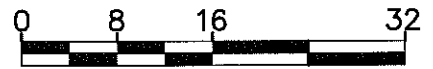

1" = 16'

SHEET 1 OF 2

Title:  
 ALTA VISTA GARDENS  
 FAMILY ESTATES/PRIVATE ESTATES

Client:  
 GREEN HILLS MEMORIAL PARK  
 27501 WESTERN AVE  
 RANCHO PALOS VERDES, CA.



**Bolton Engineering Corp.**  
 25834 Narbonne Avenue Ste. 210  
 Lomita, Ca. 90717  
 Phone: (310) 325-5580  
 Fax: (310) 325-5581

Date: Mar. 8, 2018  
 Scale: 1" = 16'  
 Drawn: FYW  
 Job: 98244 U  
 Sheet 1 OF 1