


AREA #1 - BUS STOPS


Rancho Palos Verdes, CA 90275

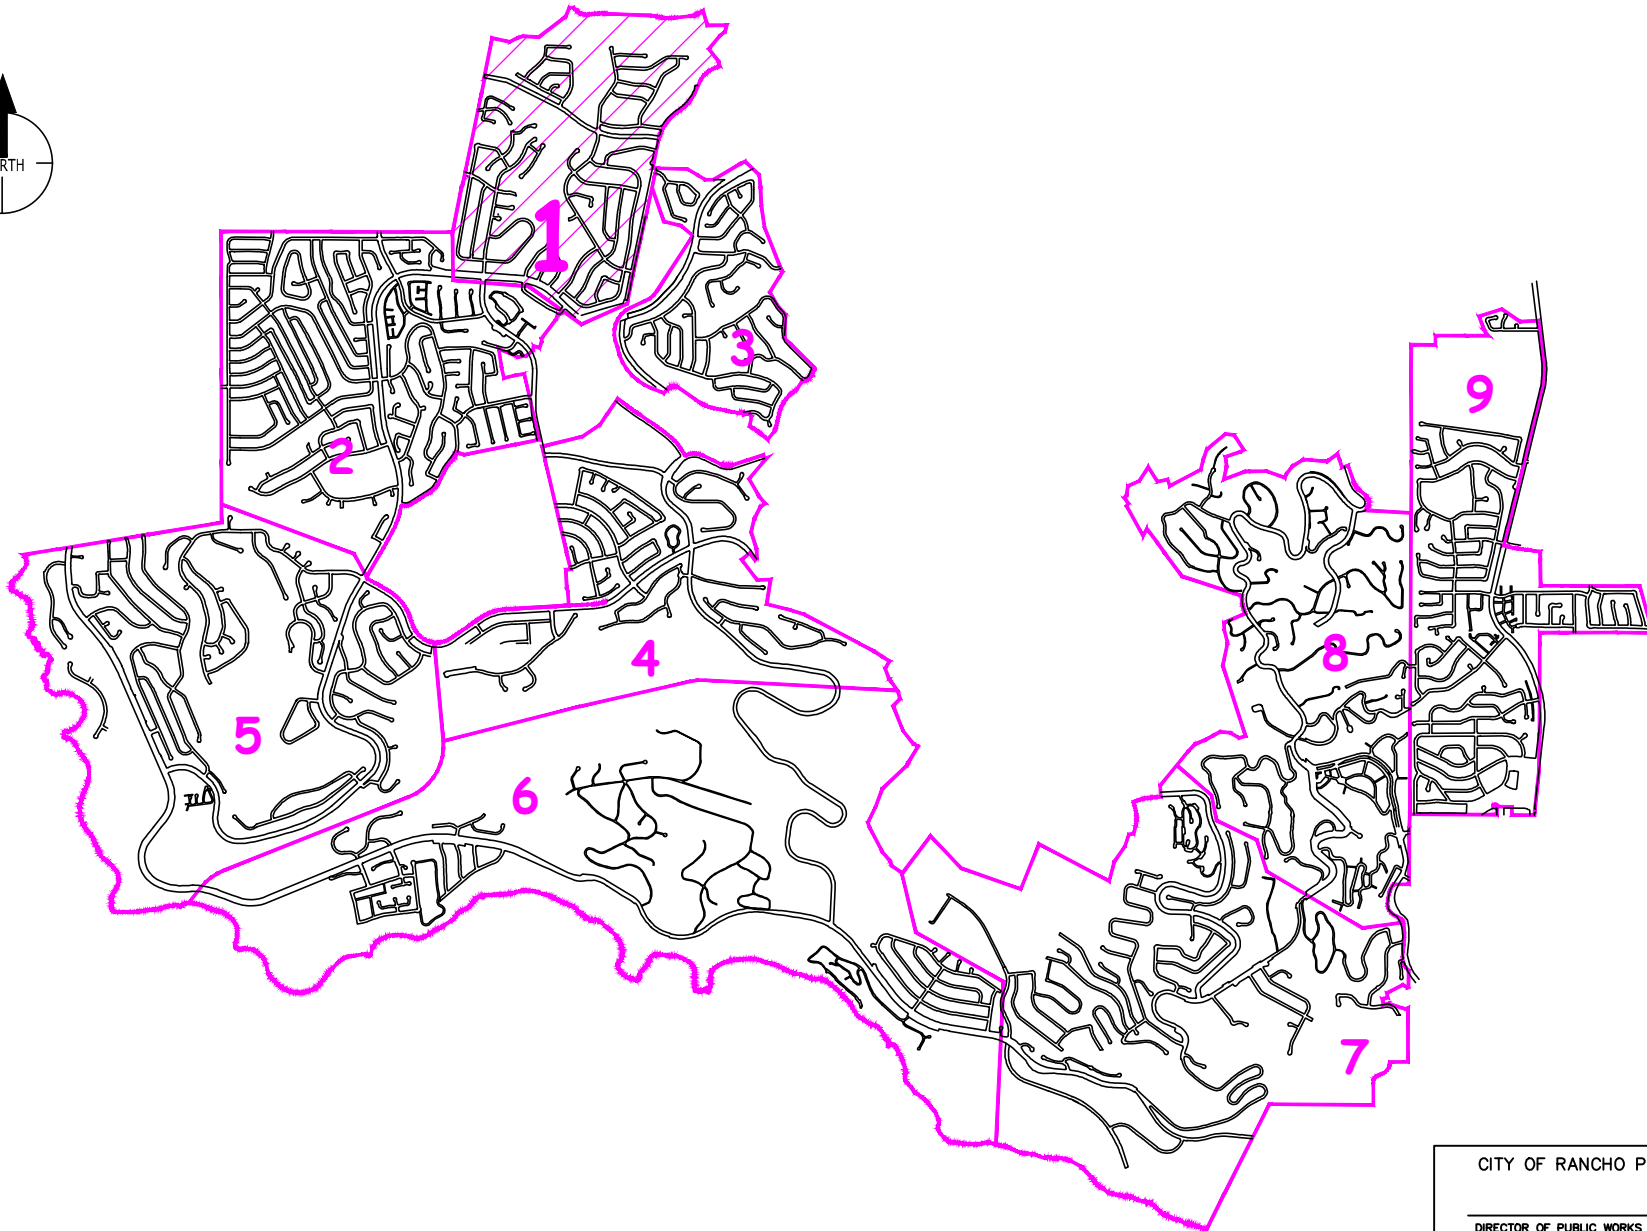

CITY OF RANCHO PALOS VERDES	
_____ DIRECTOR OF PUBLIC WORKS	_____ DATE

NO.	DATE	DESCRIPTION	APPROVED
REVISIONS			

DESIGNED	--
DRAWN	EK
CHECKED	LA
DATE	9/1/2019

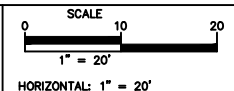



CITY OF RANCHO PALOS VERDES

CITY OF RANCHO PALOS VERDES
ACCESSIBILITY SELF-EVALUATION AND TRANSITION PLAN

SHEET 1 OF 2
SHT. 1
PROJECT NO. 012811

AREA #1 - BUS STOPS


Rancho Palos Verdes, CA 90275

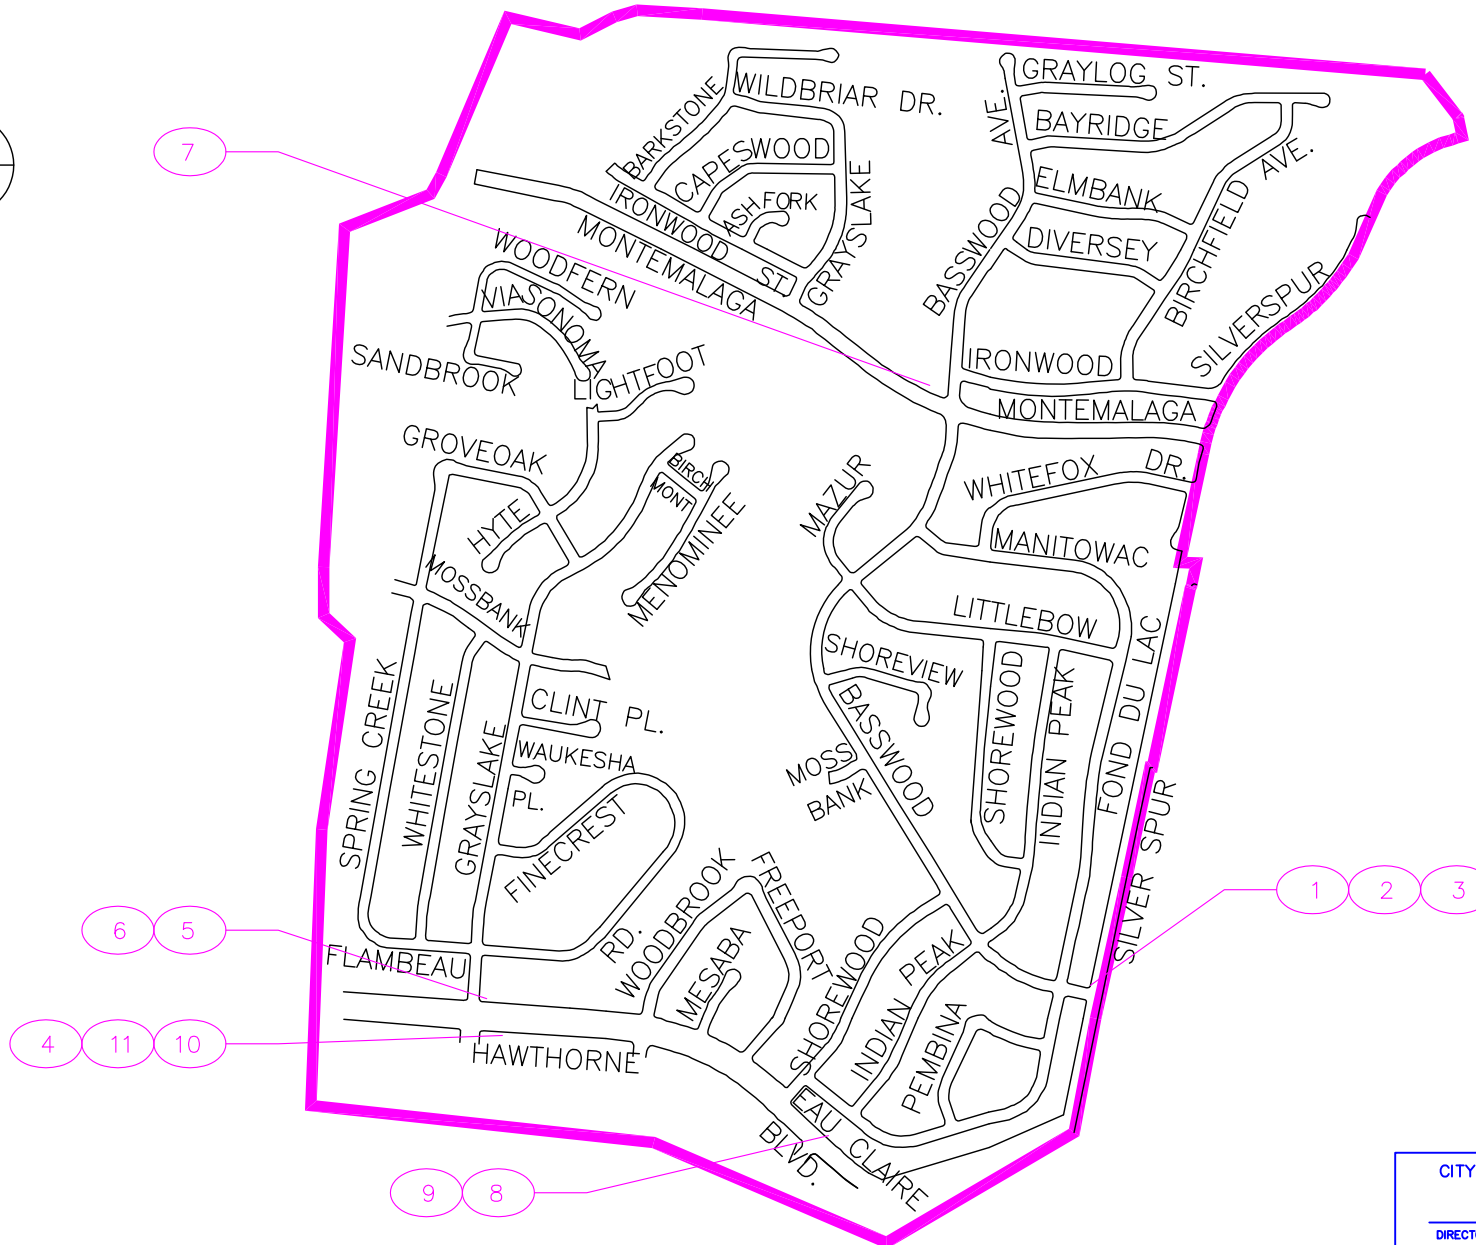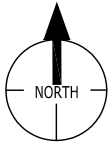

CITY OF RANCHO PALOS VERDES	
DIRECTOR OF PUBLIC WORKS	DATE

NO.	DATE	DESCRIPTION	APPROVED
REVISIONS			

DESIGNED: —
 DRAWN: EK
 CHECKED: LA
 DATE: 8/1/2010

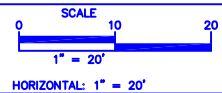

CITY OF RANCHO PALOS VERDES



CITY OF RANCHO PALOS VERDES
 ACCESSIBILITY SELF-EVALUATION AND TRANSITION PLAN