




1 SCHOOL ADDITION ELEVATION
2.8 1/16"=1'-0"

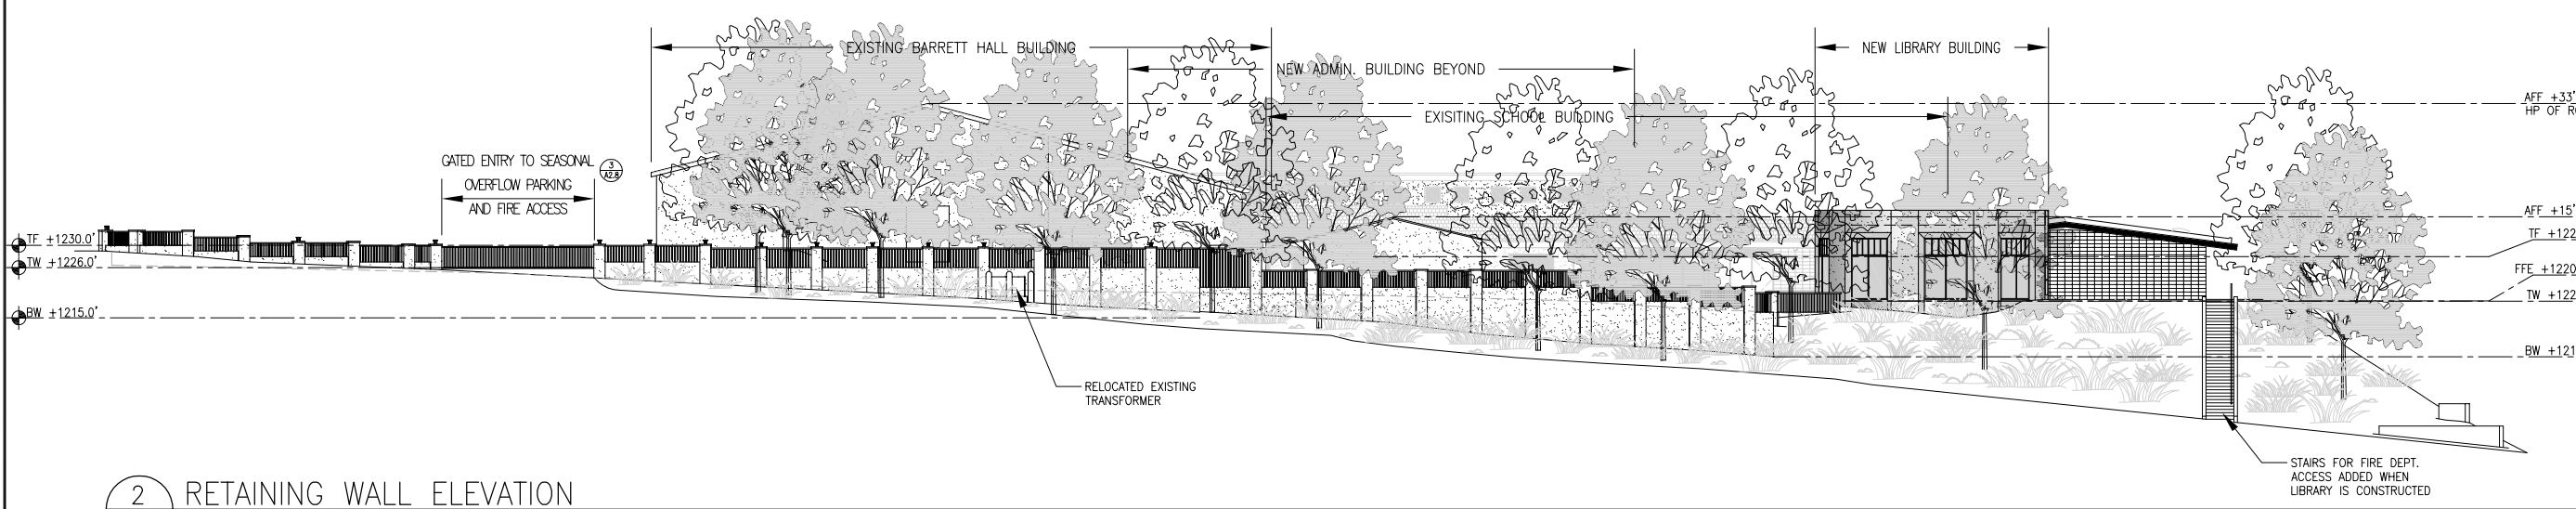


2 RETAINING WALL ELEVATION
2.8 1/16"=1'-0"

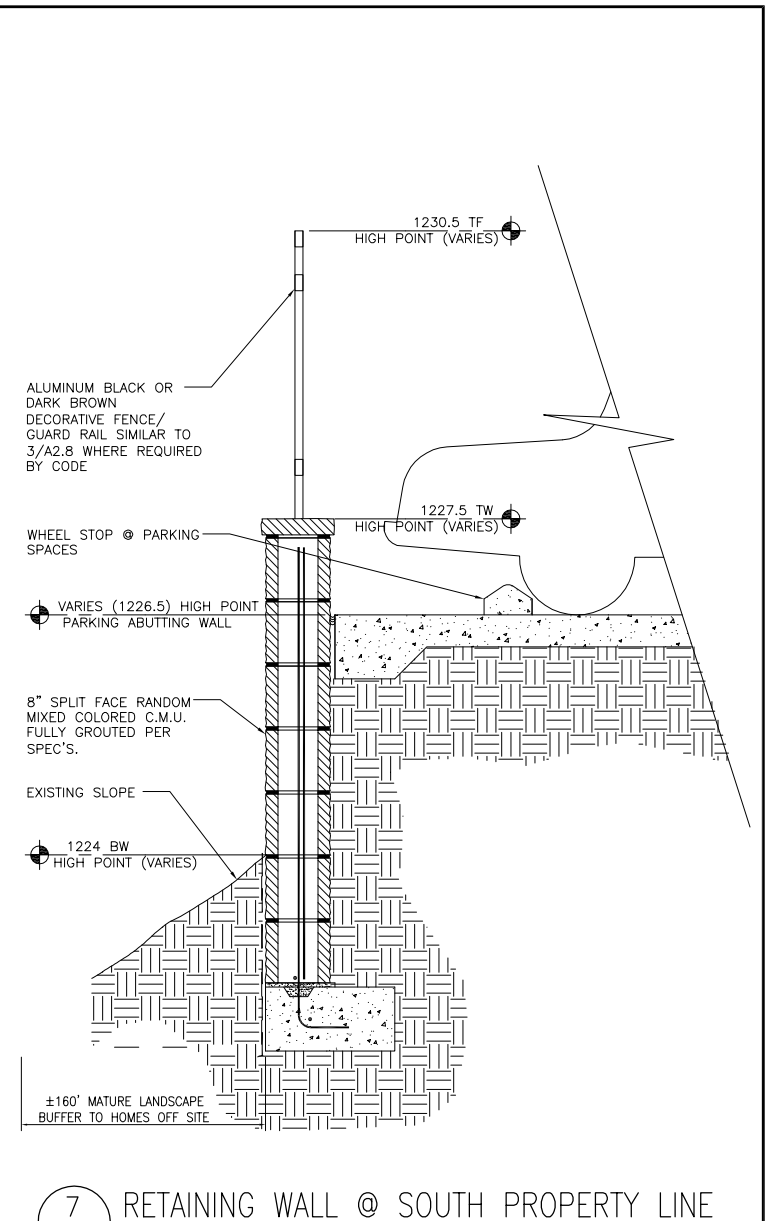


7 RETAINING WALL @ SOUTH PROPERTY LINE
2.8 1"=1'-0"

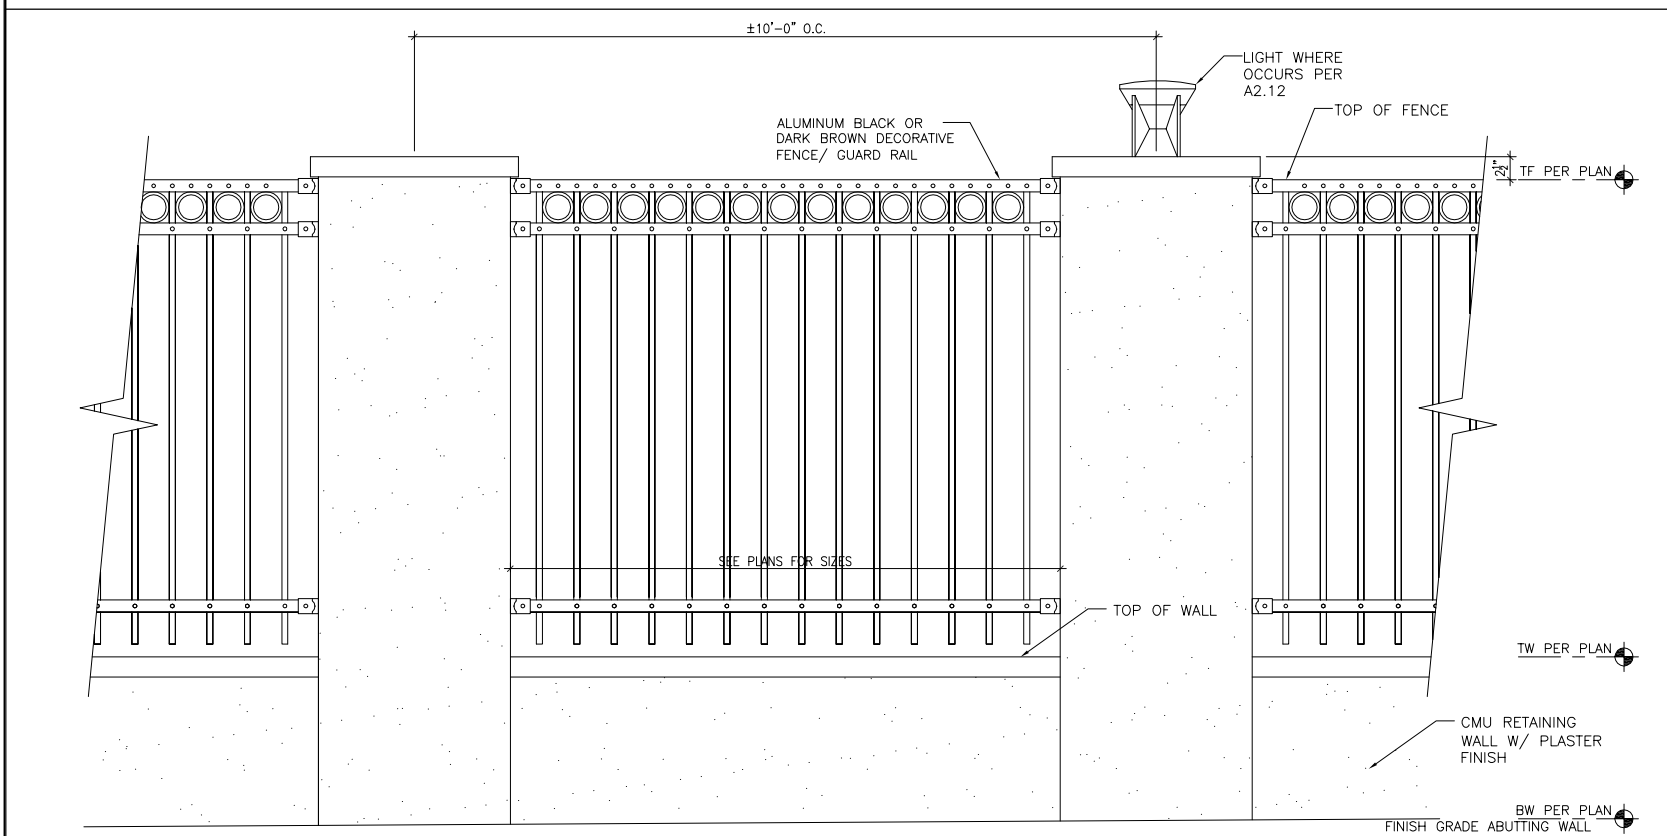


3 RETAINING WALL ELEVATION
2.8 1"=1'-0"

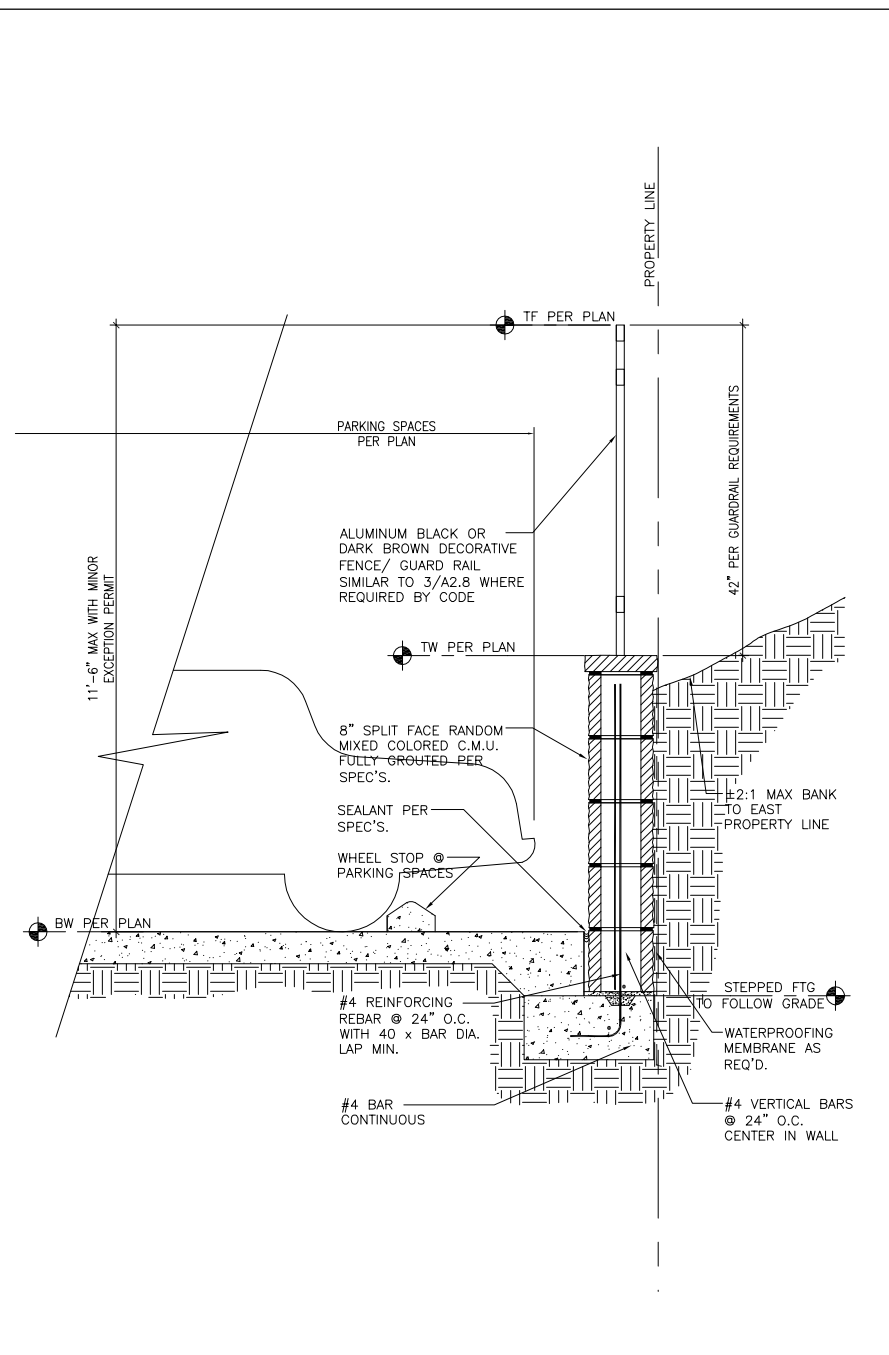

4 RETAINING WALL @ EAST PROPERTY LINE
2.8 1"=1'-0"

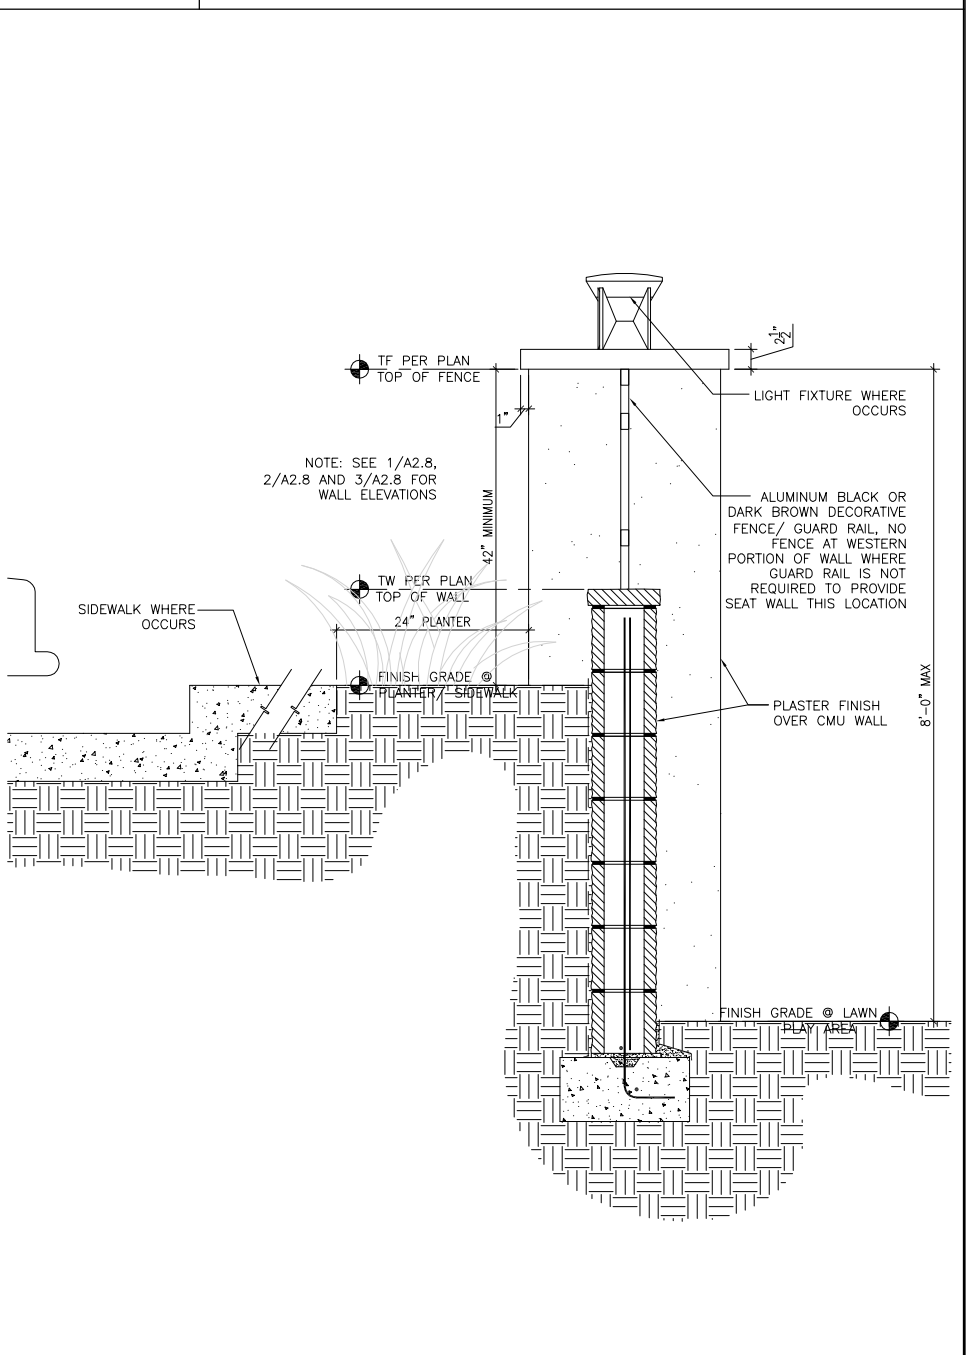

5 RETAINING WALL AROUND PLAY AREAS
2.8 1"=1'-0"

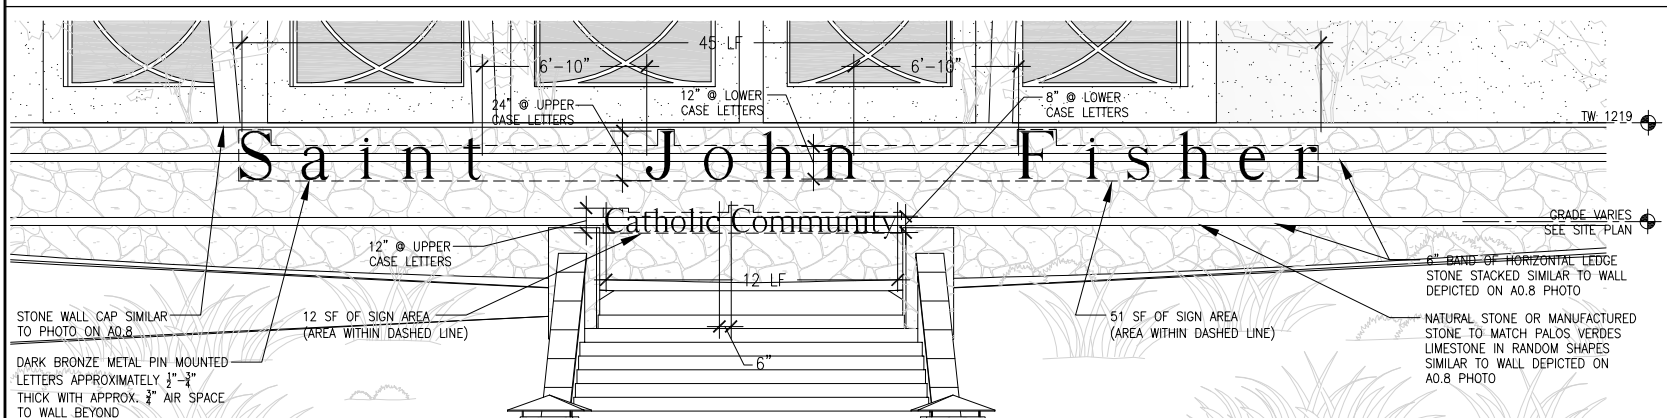

6 SIGN ELEVATION @ CREST & CRENSHAW CORNER
2.8 1/4"=1'-0"

St. John Fisher
 5448 Crest Road
 Rancho Palos Verdes, CA 90275

INTERIORS
HYNDMAN
ARCHITECTURE
 2611 SOUTH COAST HIGHWAY 101 - SUITE 201, CAROLINE, CA 92007 (760) 634-2595
 Date OCTOBER 2008
 Sheet
 A2.8
 Of Sheets

Z:\01Proj\2006\0605-Palos Verdes\CUP\A2.8-SchoolAdditionAndElevations.dwg, 11/07/2008 12:28:09 PM, Copyright Hyndman & Hyndman Architecture, <<Mr. G>>