


1 NORTHWEST CHURCH ELEVATION  
A2.2 SCALE: 1/8"=1'-0"

0 2' 4' 8' 16'

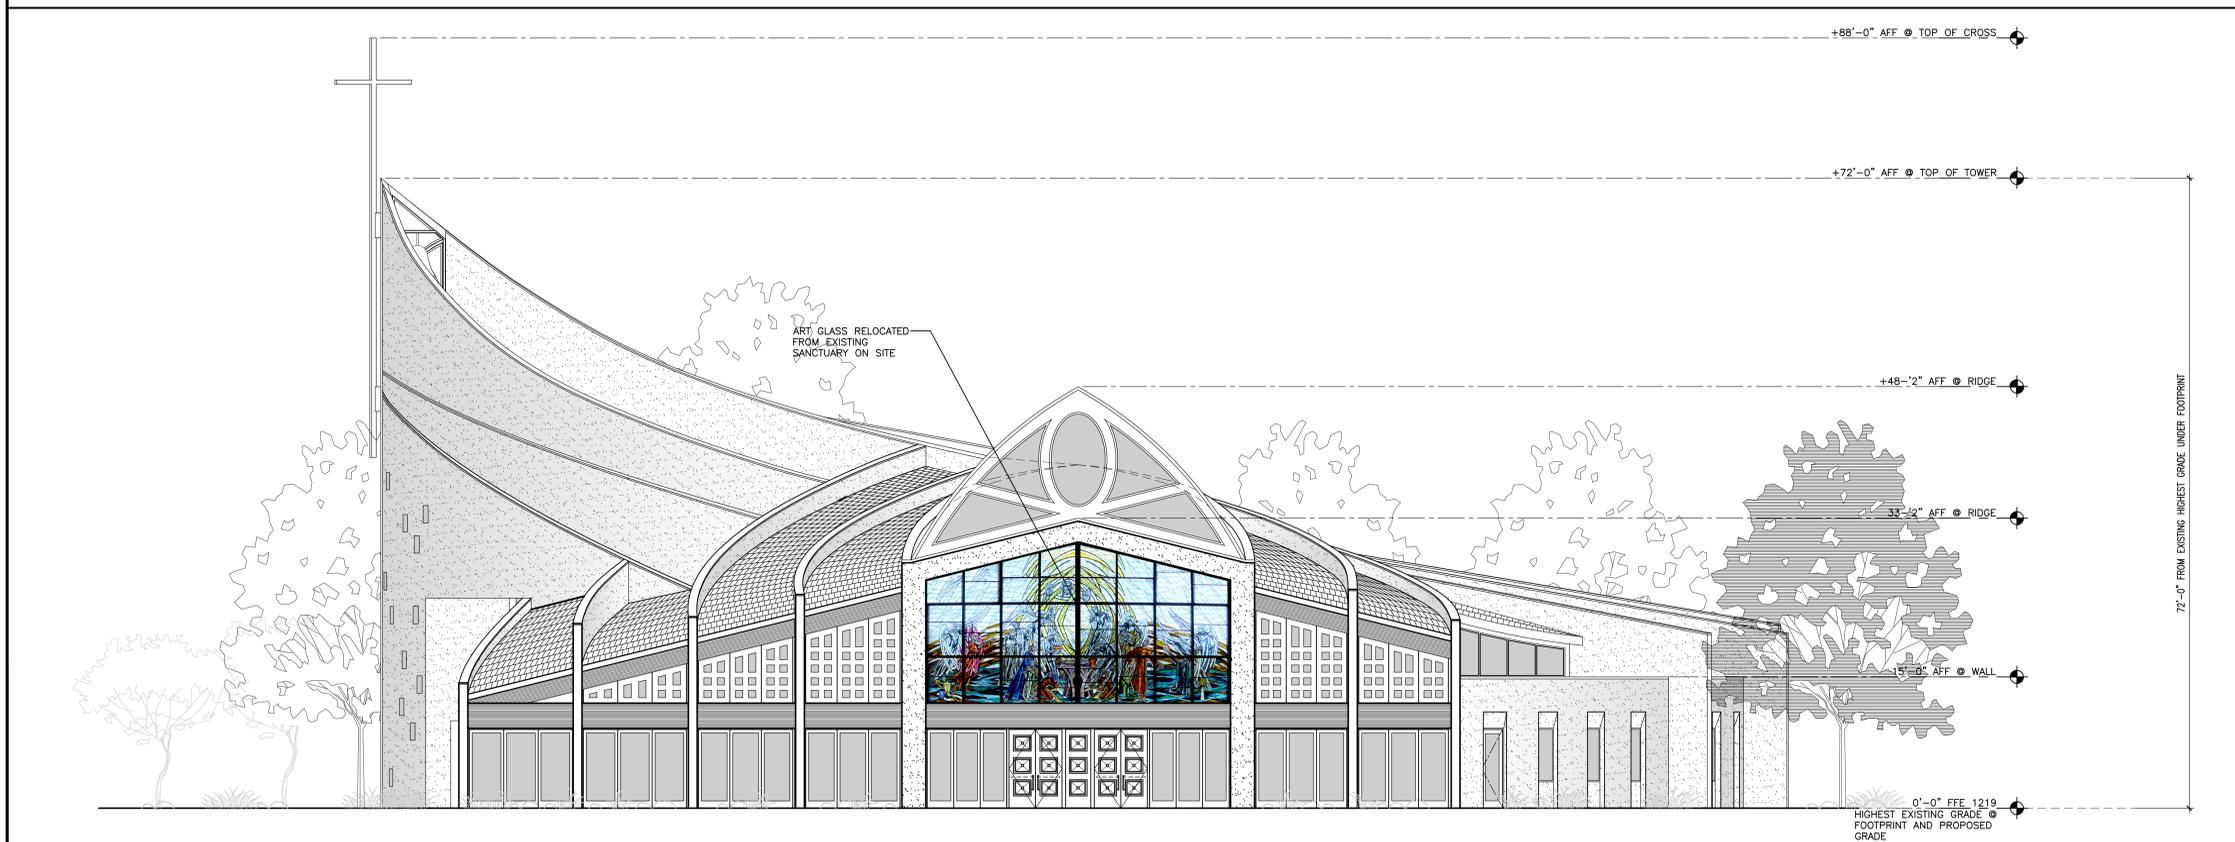

2 SOUTHEAST CHURCH ELEVATION  
A2.2 SCALE: 1/8"=1'-0"


0 2' 4' 8' 16'

BUILDING MATERIALS LEGEND

-  NEUTRAL BEIGE/CREAM TONE PLASTER
-  GLASS
-  BRONZE PENNY TONE WEATHERED COPPER STANDING SEAM ROOF
-  NATURAL STONE OR MANUFACTURED STONE TO MATCH PALOS VERDES LIMESTONE IN RANDOM SHAPES
-  NATURAL STONE OR MANUFACTURED STONE TO MATCH PALOS VERDES LIMESTONE IN LEDGE STONE PATTERN OR ACCENT PLASTER COLOR @ OWNER'S DISCRETION
-  GRAYISH GREEN VERMONT SLATE COLORED ROOF TILE
-  GLUED LAMINATED WOOD BEAM IN STAIN FINISH IN CHERRY COLOR TONE
- AFF ABOVE FINISH FLOOR
- FFE FINISH FLOOR ELEVATION



St. John Fisher  
5448 Crest Road  
Rancho Palos Verdes, CA 90275

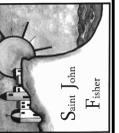

INTERIORS  
**HYNDMAN**  
ARCHITECTURE  
2611 SOUTH COAST HIGHWAY 101 - SUITE 201, CARLETON, CA 92007 (760)834-2595


REVISIONS:  
01/08 3RD SUBMITTAL

EXTERIOR  
CHURCH  
ELEVATIONS


Date JANUARY 2008

Sheet

A2.2  
of Sheets

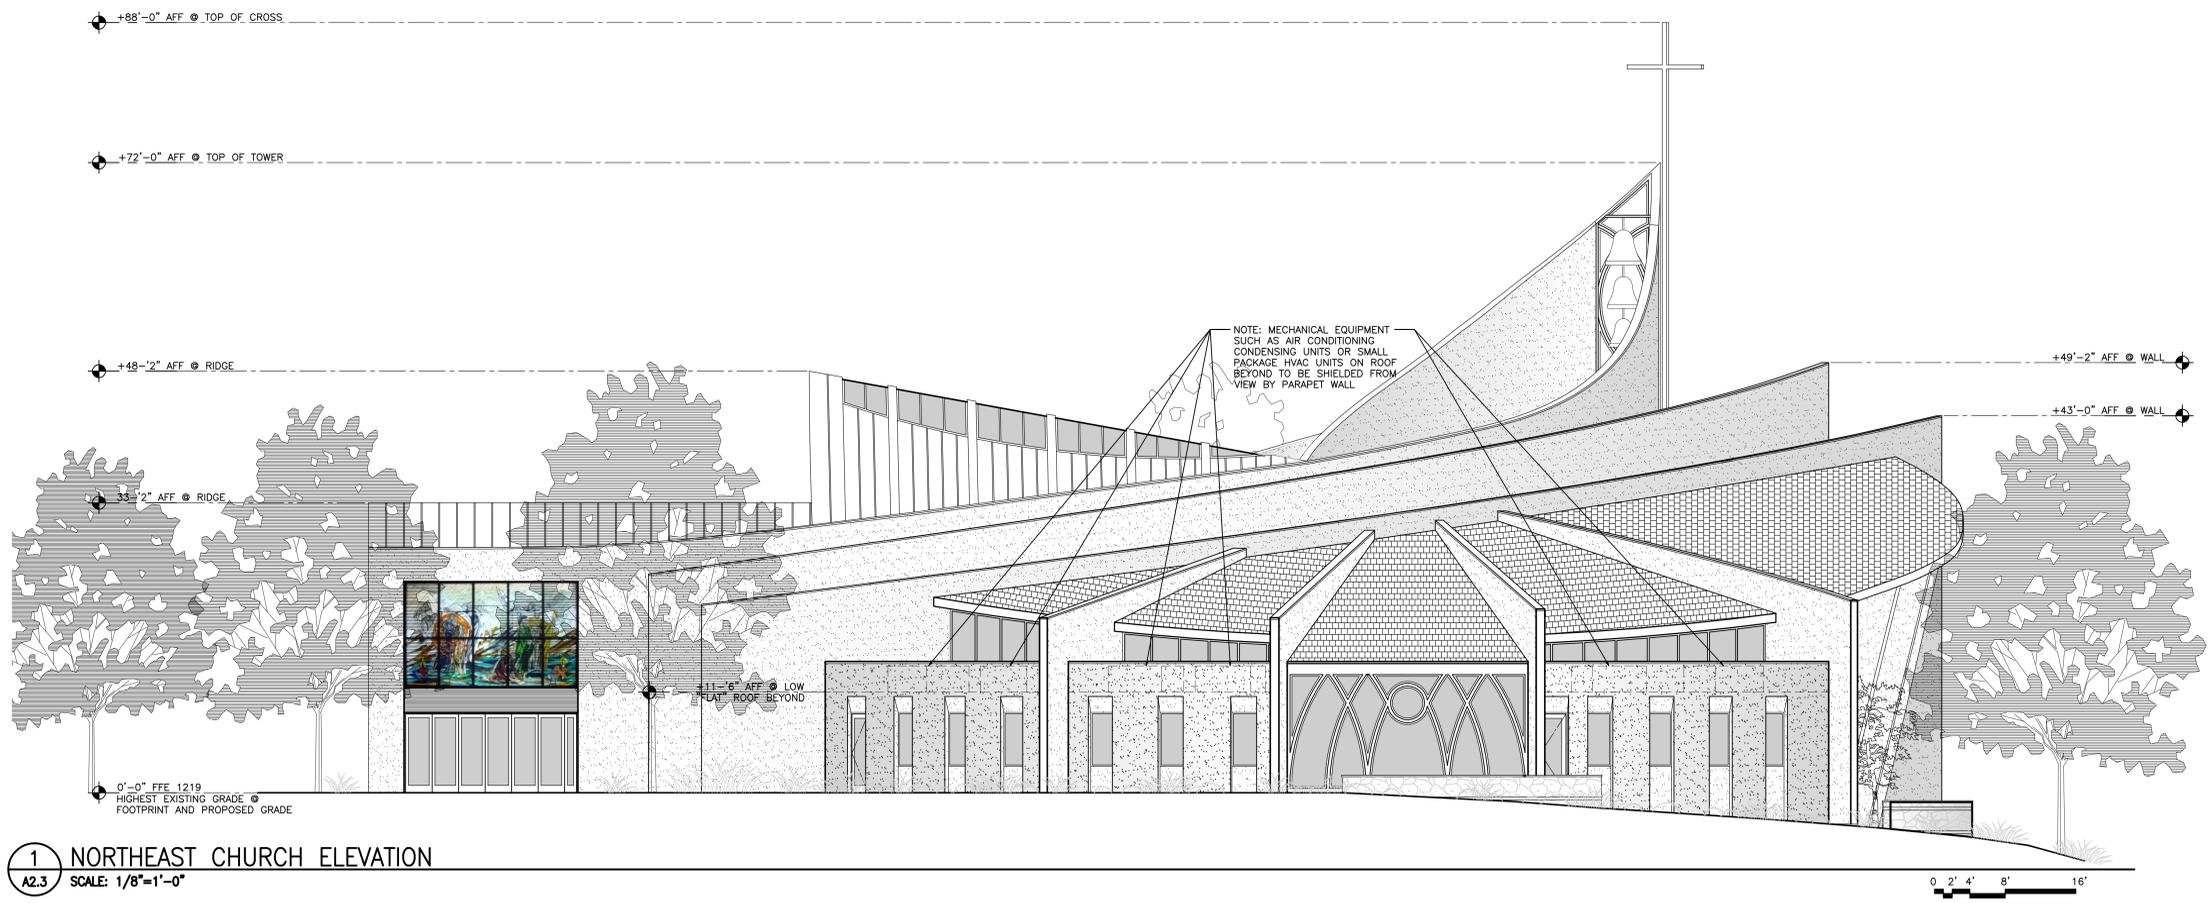

1 NORTHEAST CHURCH ELEVATION  
A2.3 SCALE: 1/8"=1'-0"

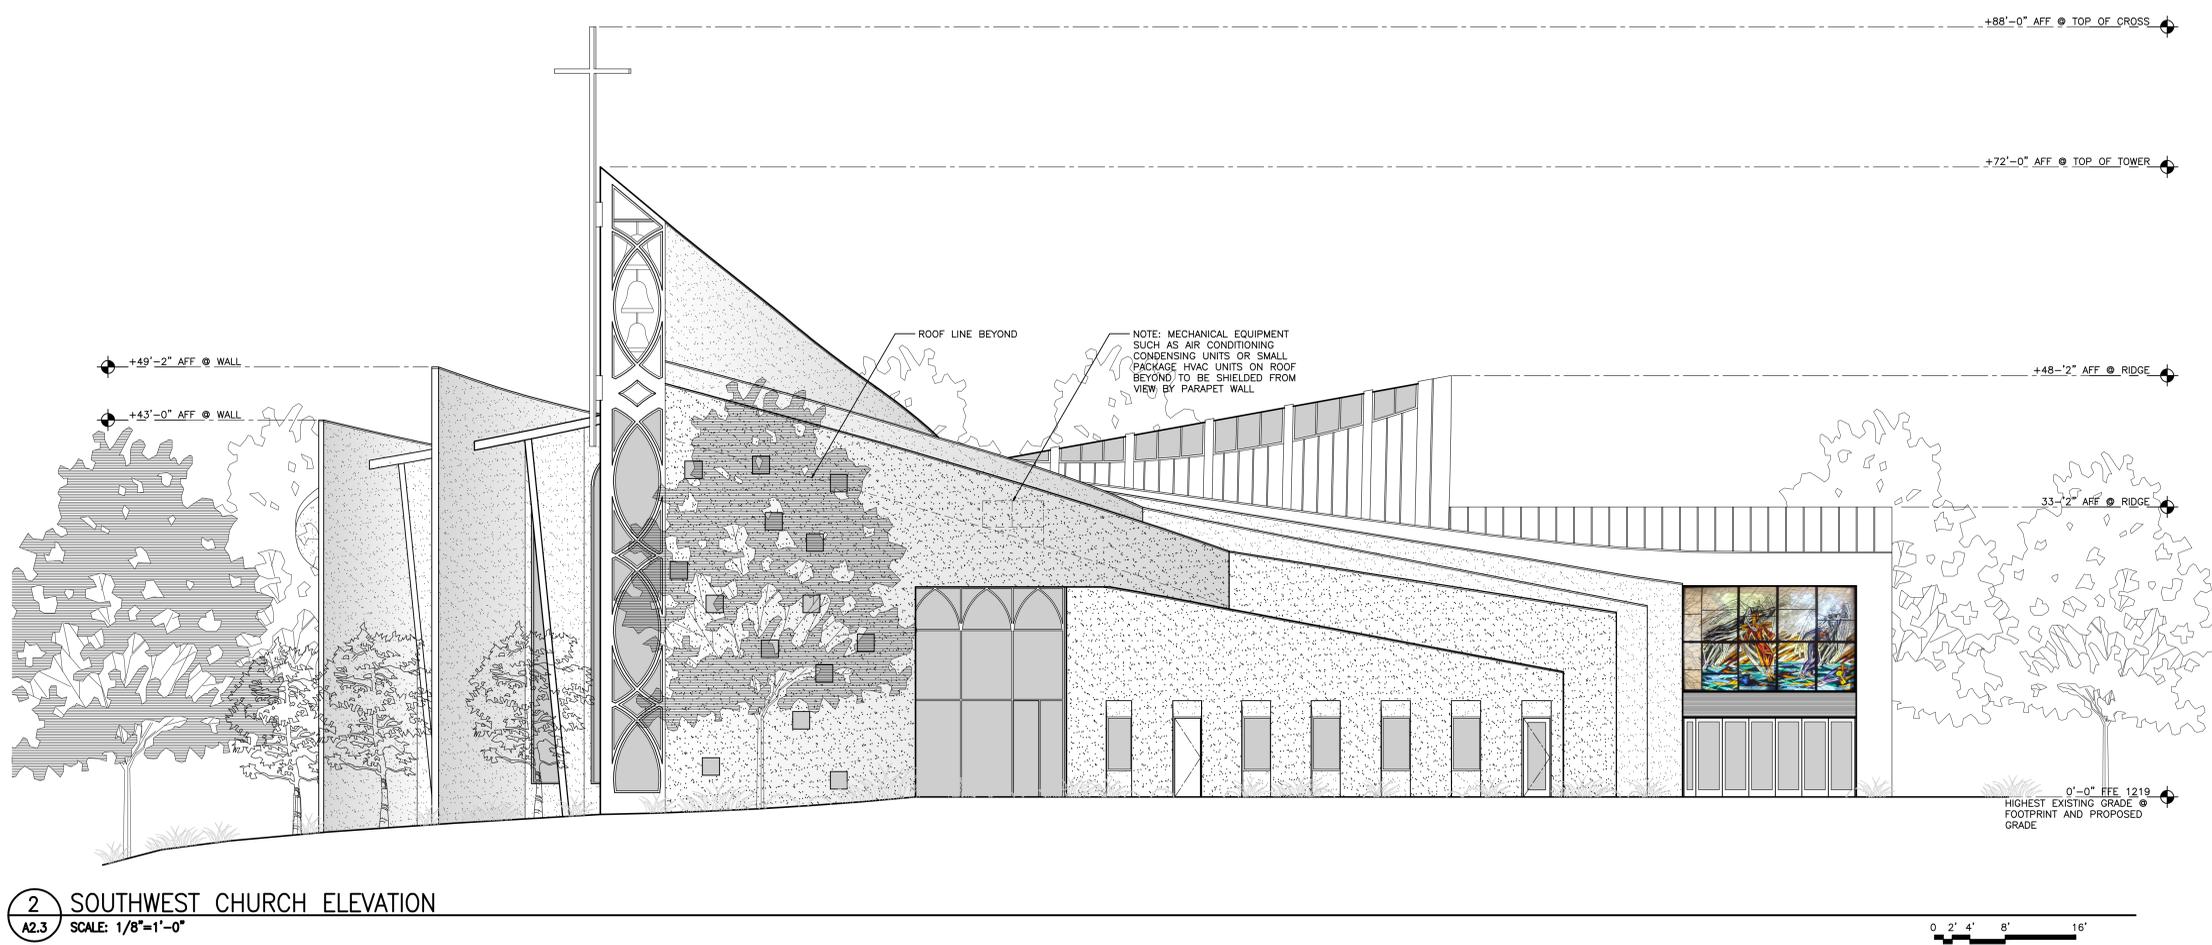


2 SOUTHWEST CHURCH ELEVATION  
A2.3 SCALE: 1/8"=1'-0"

BUILDING MATERIALS LEGEND

-  NEUTRAL BEIGE/CREAM TONE PLASTER
-  GLASS
-  BRONZE PENNY TONE WEATHERED COPPER STANDING SEAM ROOF
-  NATURAL STONE OR MANUFACTURED STONE TO MATCH PALOS VERDES LIMESTONE IN RANDOM SHAPES
-  NATURAL STONE OR MANUFACTURED STONE TO MATCH PALOS VERDES LIMESTONE IN LEDGE STONE PATTERN OR ACCENT PLASTER COLOR @ OWNER'S DISCRETION
-  GRAYISH GREEN VERMONT SLATE COLORED ROOF TILE
-  GLUED LAMINATED WOOD BEAM IN STAIN FINISH IN CHERRY COLOR TONE
- AFF ABOVE FINISH FLOOR
- FFE FINISH FLOOR ELEVATION



St. John Fisher  
5448 Crest Road  
Rancho Palos Verdes, CA 90275

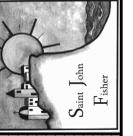

INTERIORS  
**HYNDMAN**  
ARCHITECTURE  
2611 SOUTH COAST HIGHWAY 101 - SUITE 201, CAROLINE, CA 92007 (760)834-2595

REVISIONS:  
01/08 3RD SUBMITTAL

EXTERIOR  
CHURCH  
ELEVATIONS

Date JANUARY 2008  
Sheet  
A2.3  
of  
Sheets