
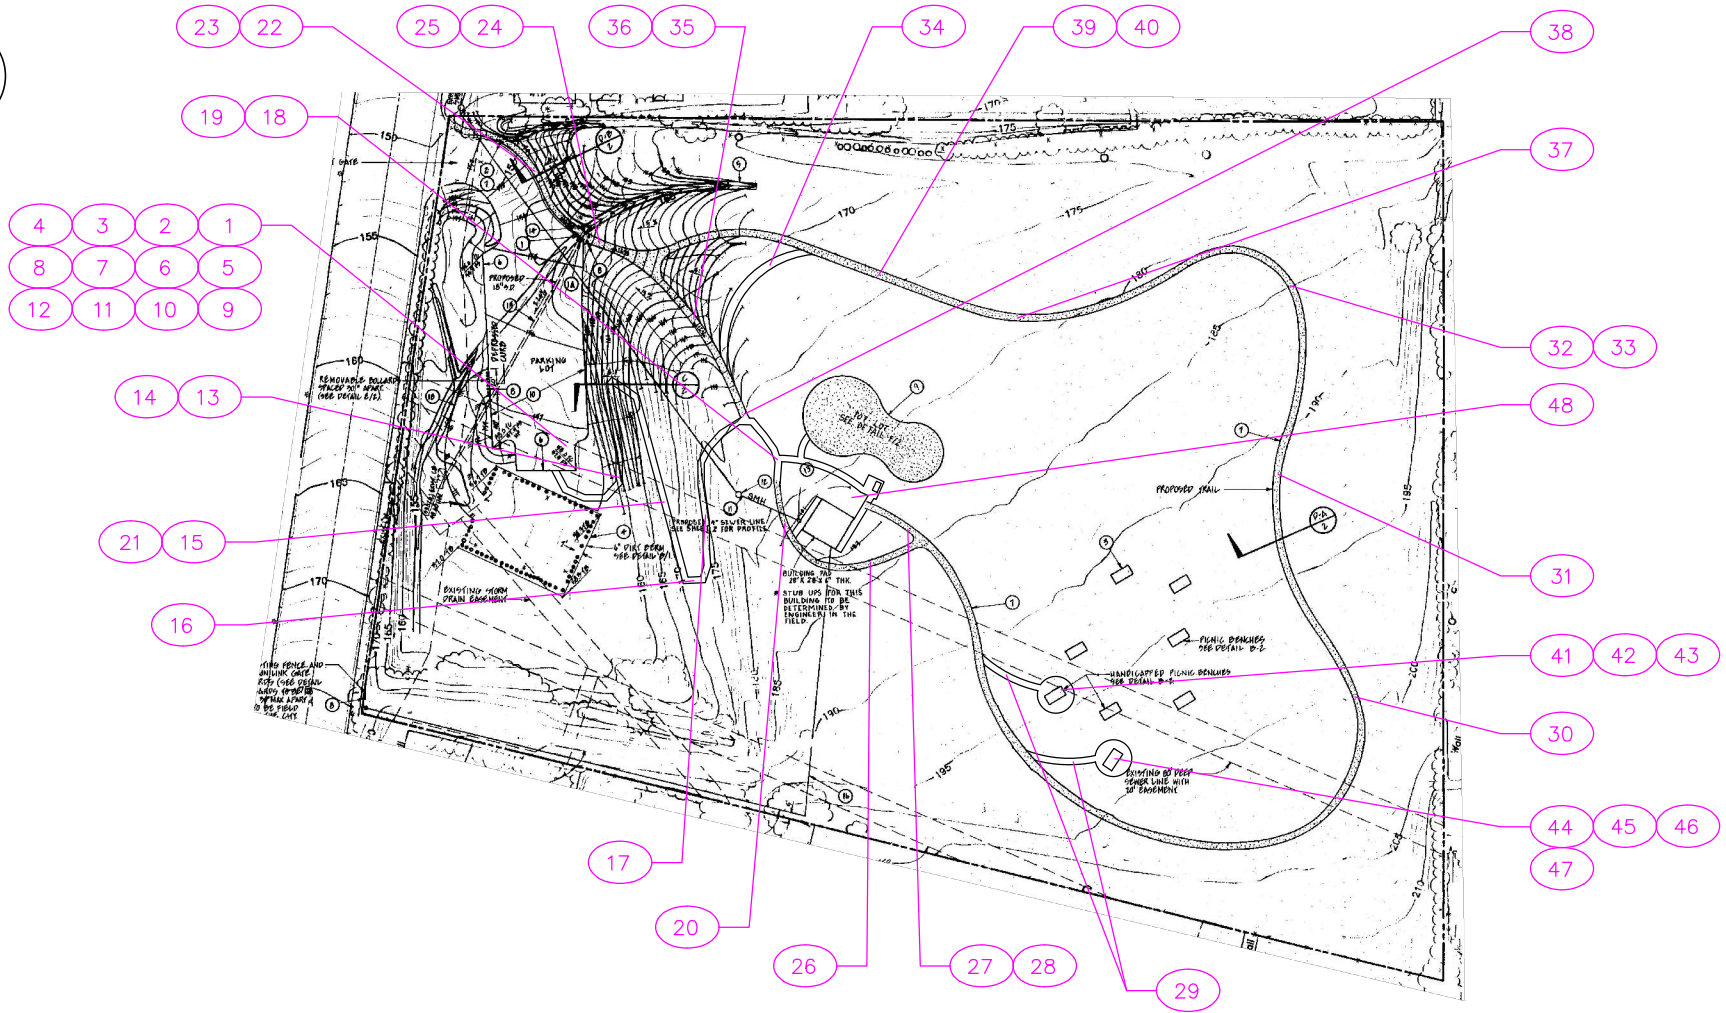



FACILITY ID #5 - EASTVIEW PARK
 1700 Westmont Avenue, San Pedro, CA 90732 (City of RPV Park)

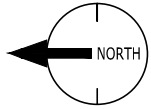

CITY OF RANCHO PALOS VERDES	
DIRECTOR OF PUBLIC WORKS	DATE

NO.	DATE	DESCRIPTION	APPROVED
REVISIONS			

DESIGNED —
 DRAWN CV
 CHECKED ES
 DATE 9/18/2019

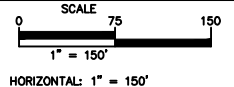



CITY OF RANCHO PALOS VERDES



CITY OF RANCHO PALOS VERDES
 ACCESSIBILITY SELF-EVALUATION AND TRANSITION PLAN


SHEET 1 OF 2
 SHT. 1
 PROJECT NO. 012811

FACILITY ID #5 - EASTVIEW PARK
 1700 Westmont Avenue, San Pedro, CA 90732 (City of RPV Park)

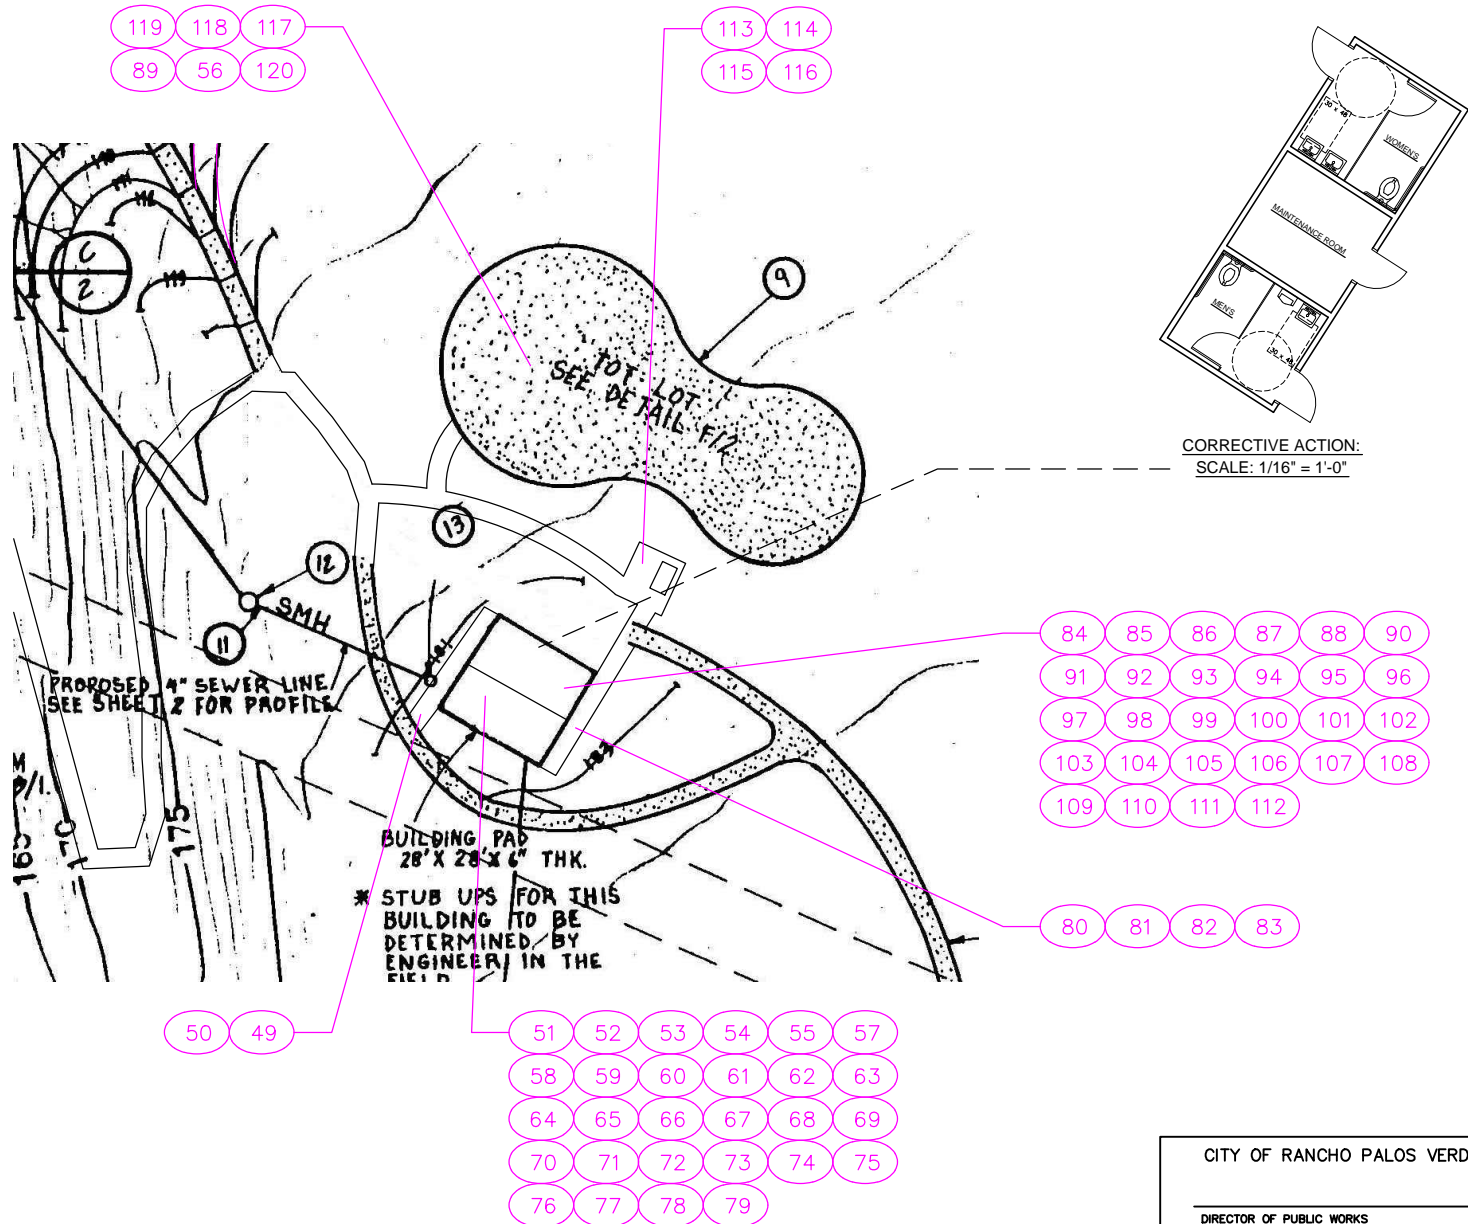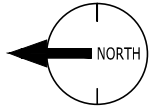

CITY OF RANCHO PALOS VERDES	
DIRECTOR OF PUBLIC WORKS	DATE

DESIGNED	—
DRAWN	CV
CHECKED	ES
DATE	9/19/2019

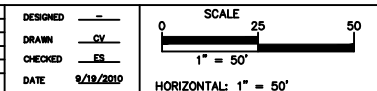

CITY OF RANCHO PALOS VERDES

CITY OF RANCHO PALOS VERDES
 ACCESSIBILITY SELF-EVALUATION AND TRANSITION PLAN