
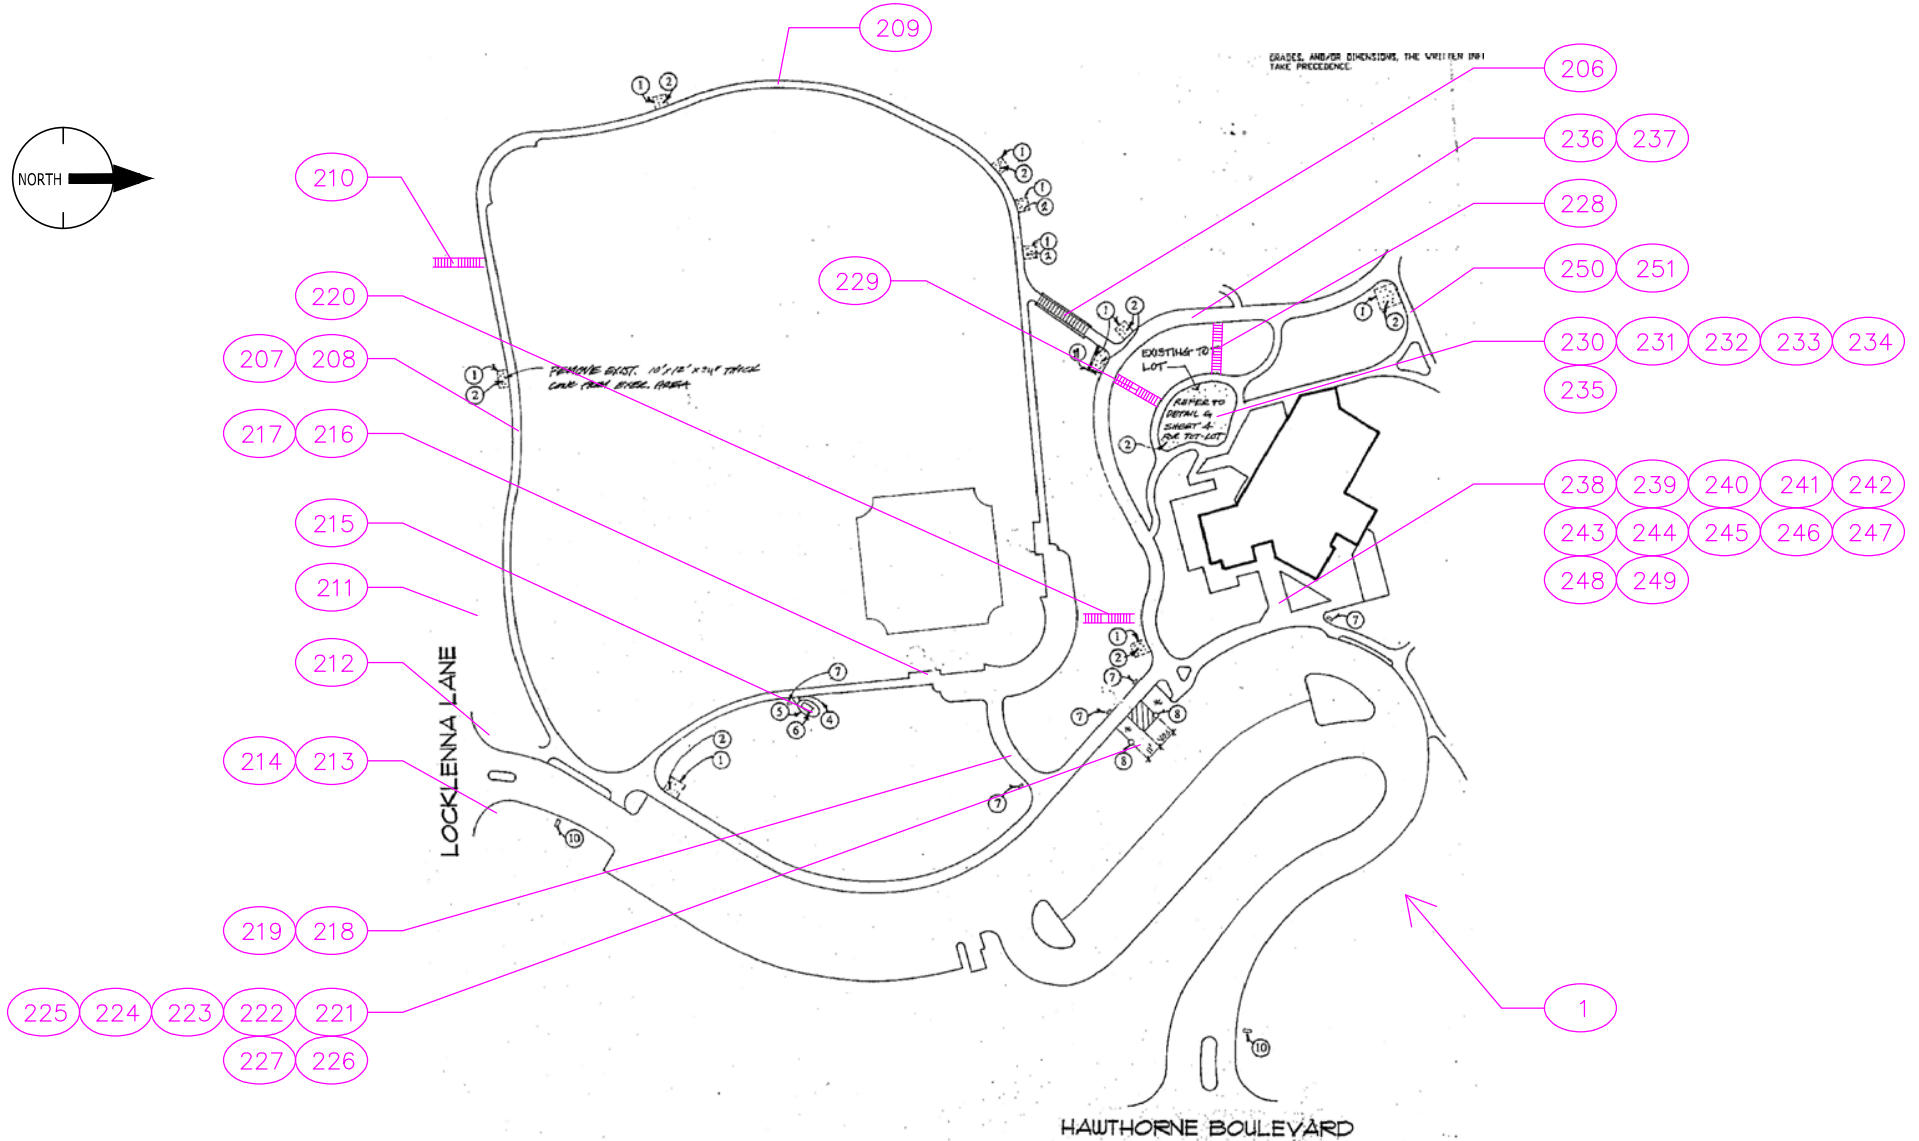


# FACILITY ID #7 - FRED HESSE JR. COMMUNITY PARK (UPPER PART)


29301 Hawthorne Blvd., Rancho Palos Verdes, CA 90275

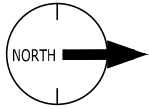

CITY OF RANCHO PALOS VERDES	
_____ DIRECTOR OF PUBLIC WORKS	_____ DATE

NO.	DATE	DESCRIPTION	APPROVED
REVISIONS			

DESIGNED	—
DRAWN	CV
CHECKED	LA
DATE	1/02/2021


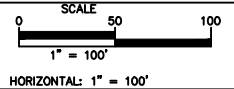


CITY OF RANCHO PALOS VERDES



CITY OF RANCHO PALOS VERDES  
ACCESSIBILITY SELF-EVALUATION AND TRANSITION PLAN

FACILITY ID #7 - FRED HESSE JR. COMMUNITY PARK (UPPER PART)  
 29301 Hawthorne Blvd., Rancho Palos Verdes, CA 90275

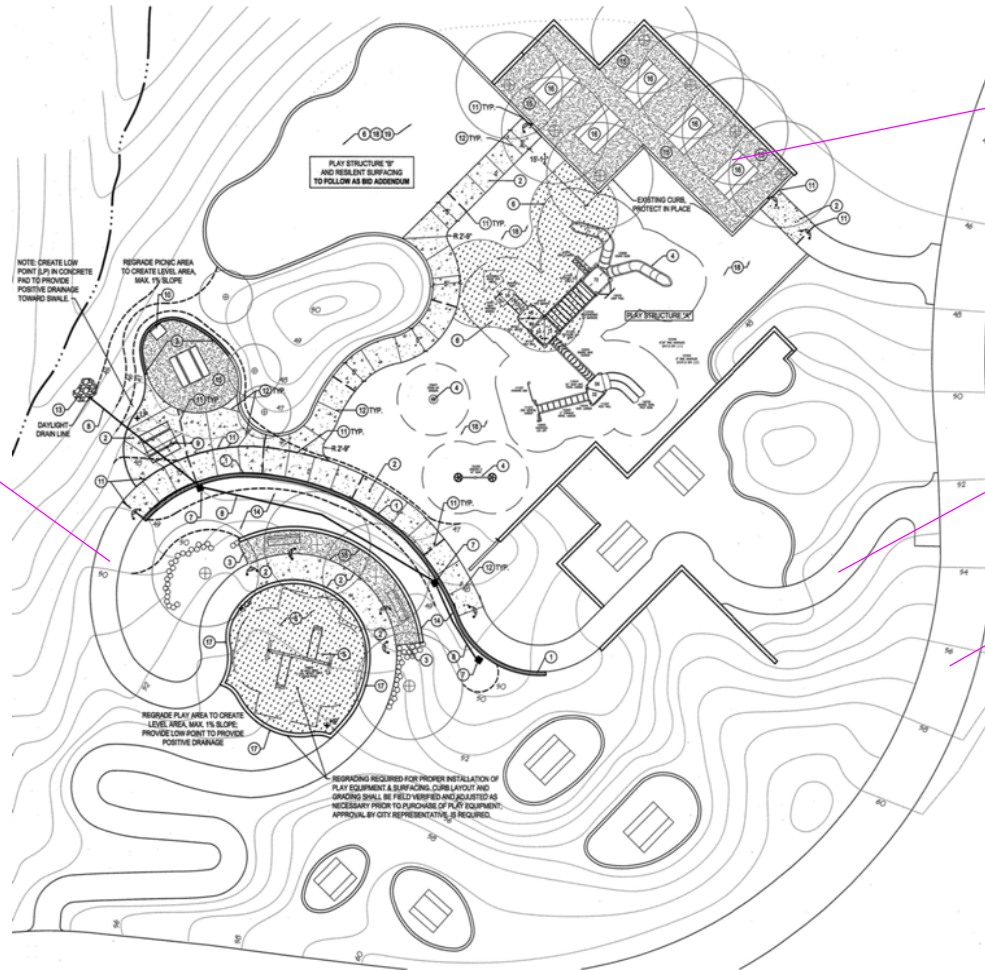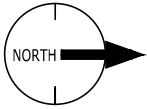

254 255 256  
 257 258 259  
 260

266 265 264 263


261 262

252 253

CITY OF RANCHO PALOS VERDES	
DIRECTOR OF PUBLIC WORKS	DATE

NO.	DATE	DESCRIPTION	APPROVED
REVISIONS			

DESIGNED	—
DRAWN	CV
CHECKED	LA
DATE	1/02/2021

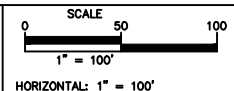

CITY OF RANCHO PALOS VERDES




CITY OF RANCHO PALOS VERDES  
 ACCESSIBILITY SELF-EVALUATION AND TRANSITION PLAN

SHEET 2 OF 4  
 SHT. 2  
 PROJECT NO. 012811

# FACILITY ID #7 - FRED HESSE JR. COMMUNITY PARK (UPPER PART)


29301 Hawthorne Blvd., Rancho Palos Verdes, CA 90275

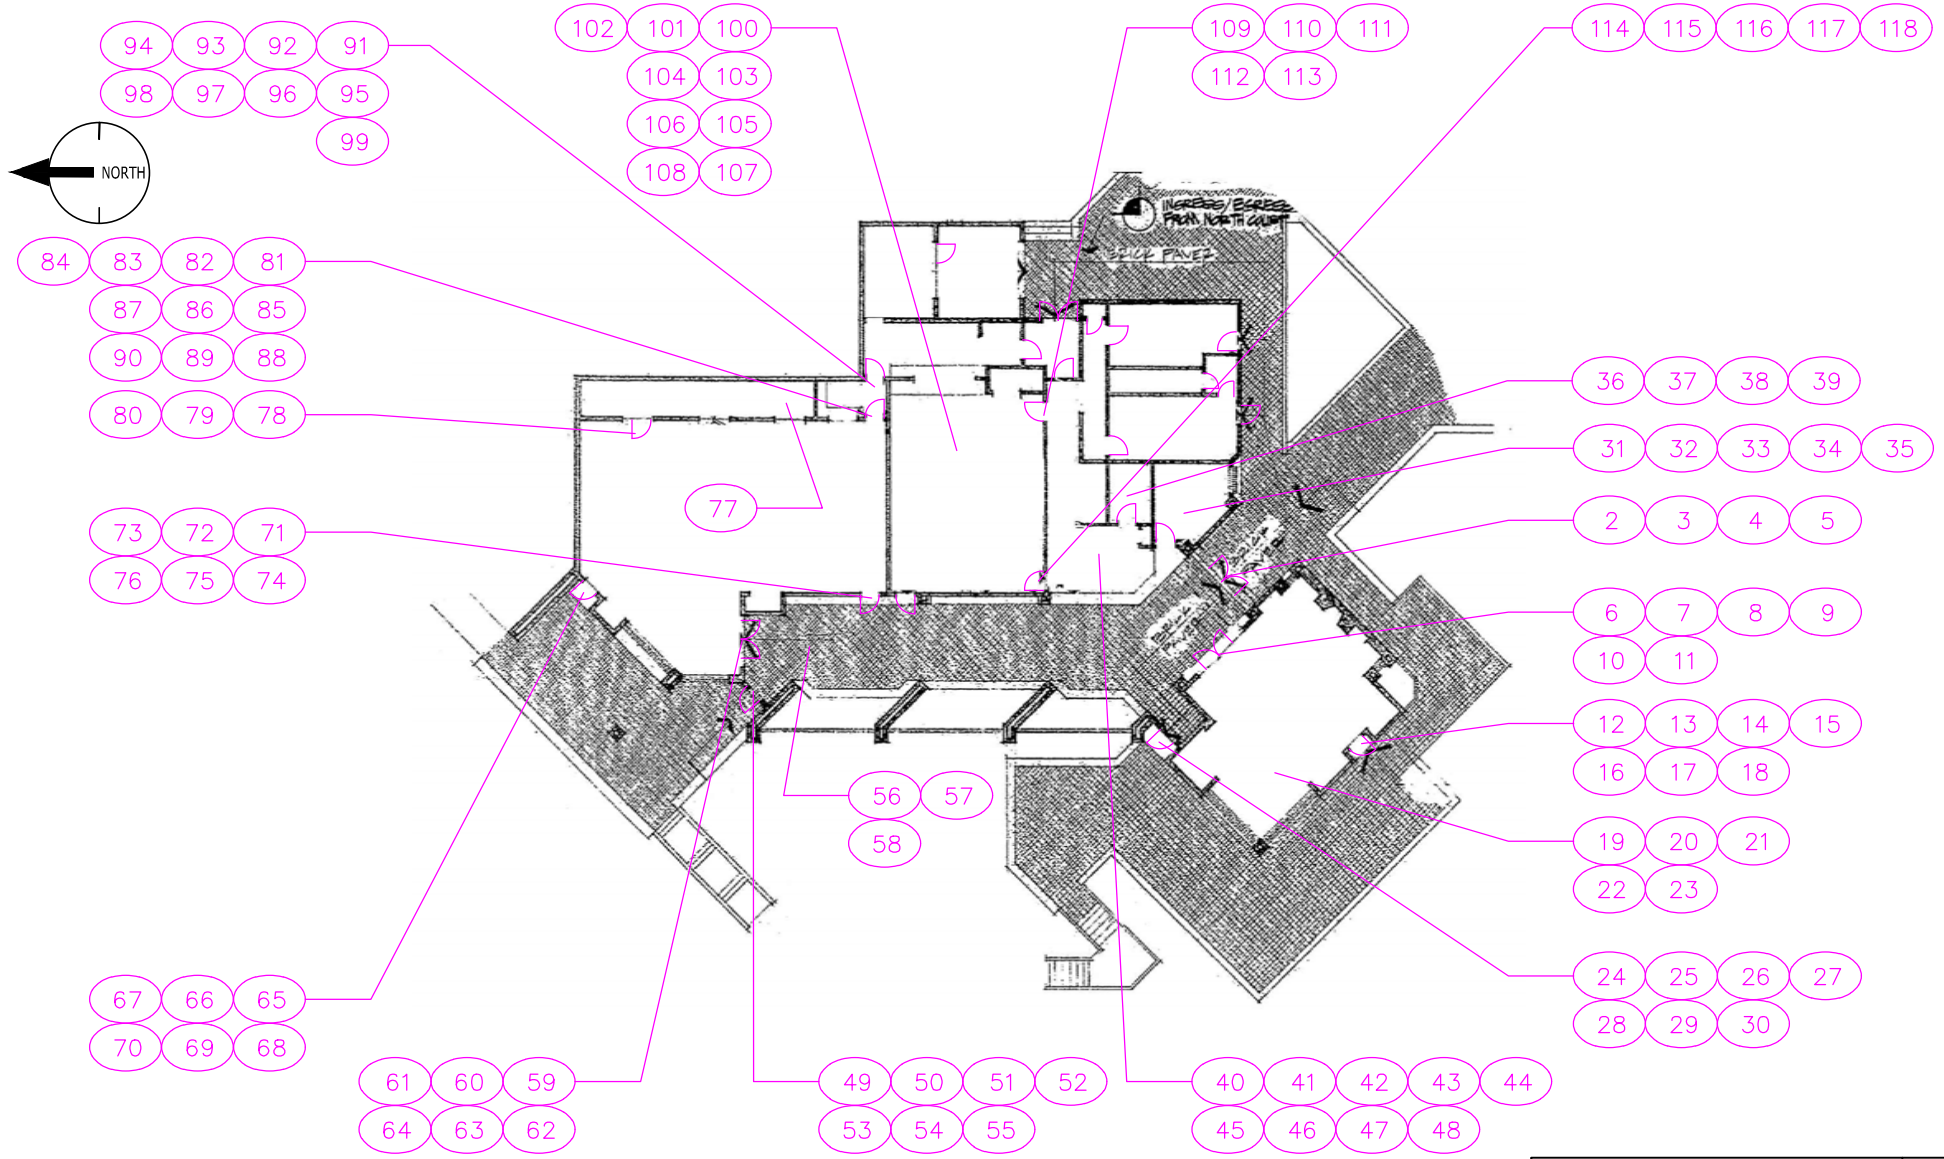

CITY OF RANCHO PALOS VERDES	
DIRECTOR OF PUBLIC WORKS	DATE

NO.	DATE	DESCRIPTION	APPROVED
REVISIONS			

DESIGNED	—
DRAWN	CV
CHECKED	LA
DATE	1/02/2021

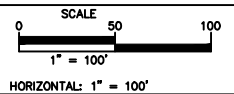



CITY OF RANCHO PALOS VERDES



CITY OF RANCHO PALOS VERDES  
ACCESSIBILITY SELF-EVALUATION AND TRANSITION PLAN

SHEET 3 OF 4  
SHT. 3  
PROJECT NO. 012811


FACILITY ID #7 - FRED HESSE JR. COMMUNITY PARK (UPPER PART)  
 29301 Hawthorne Blvd., Rancho Palos Verdes, CA 90275

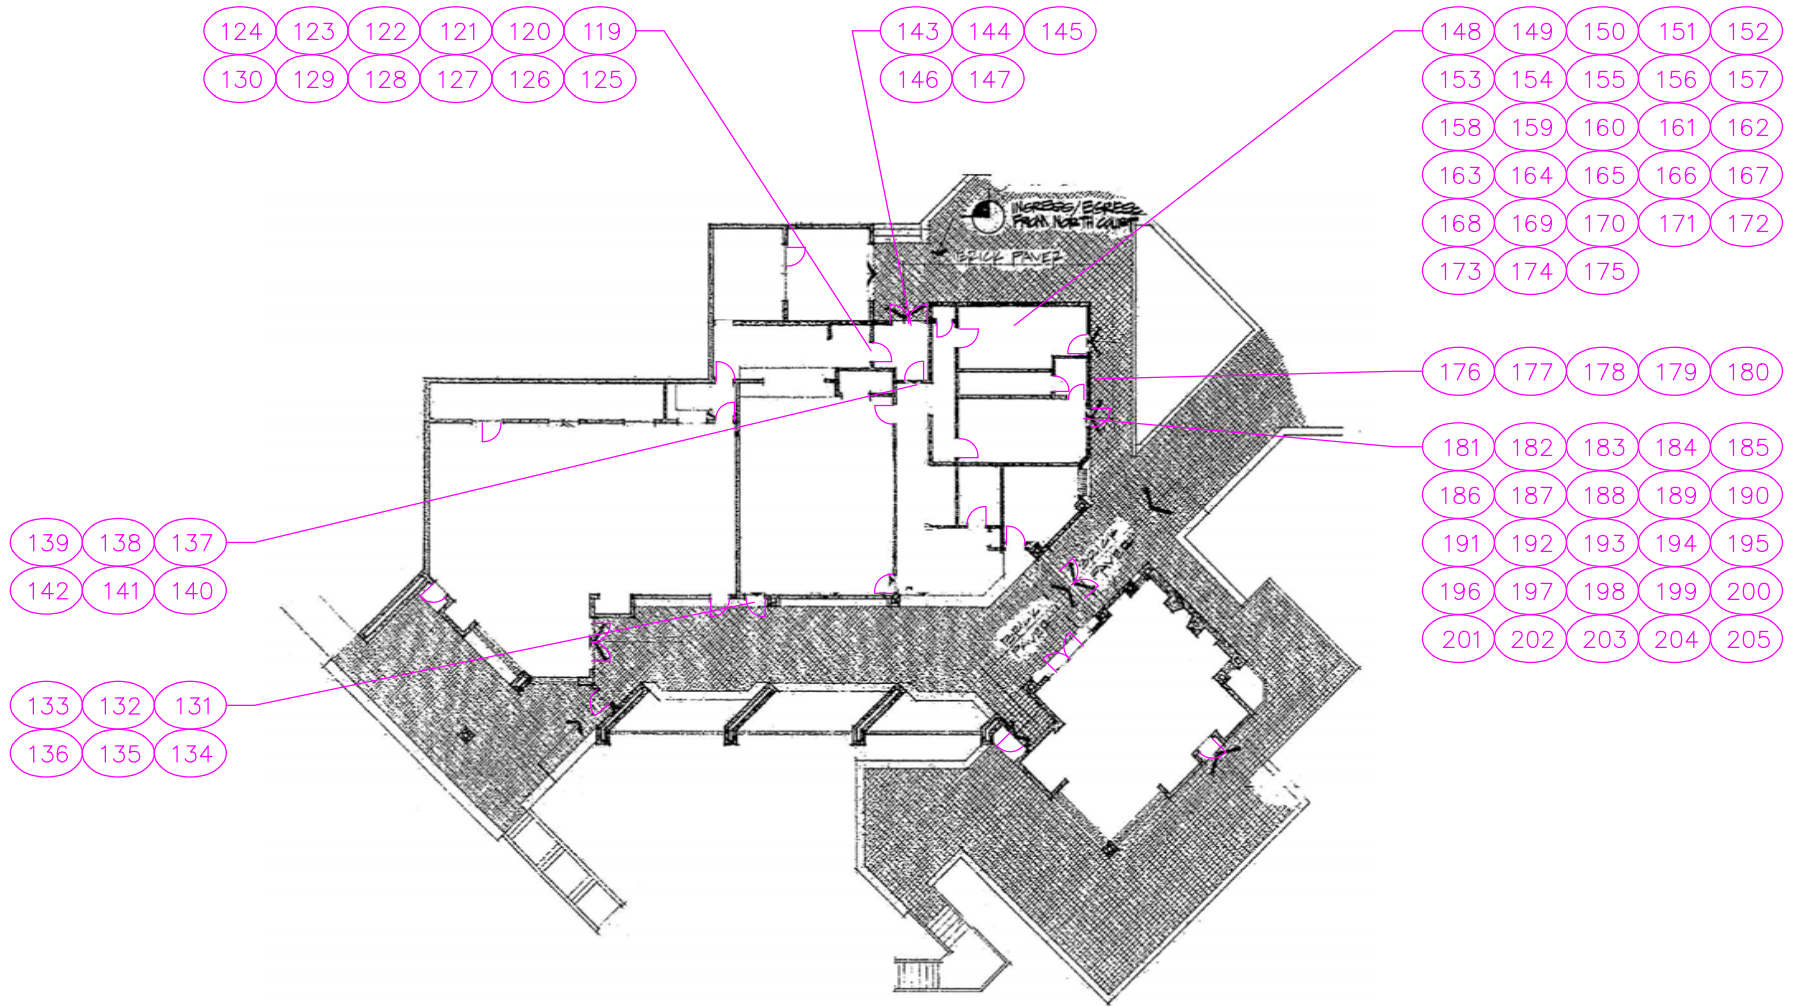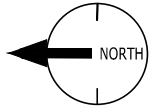

CITY OF RANCHO PALOS VERDES	
_____ DIRECTOR OF PUBLIC WORKS	_____ DATE

NO.	DATE	DESCRIPTION	APPROVED
REVISIONS			

DESIGNED	—
DRAWN	CV
CHECKED	LA
DATE	1/02/2021

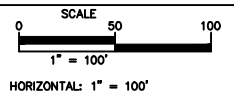

CITY OF RANCHO PALOS VERDES



CITY OF RANCHO PALOS VERDES  
 ACCESSIBILITY SELF-EVALUATION AND TRANSITION PLAN