
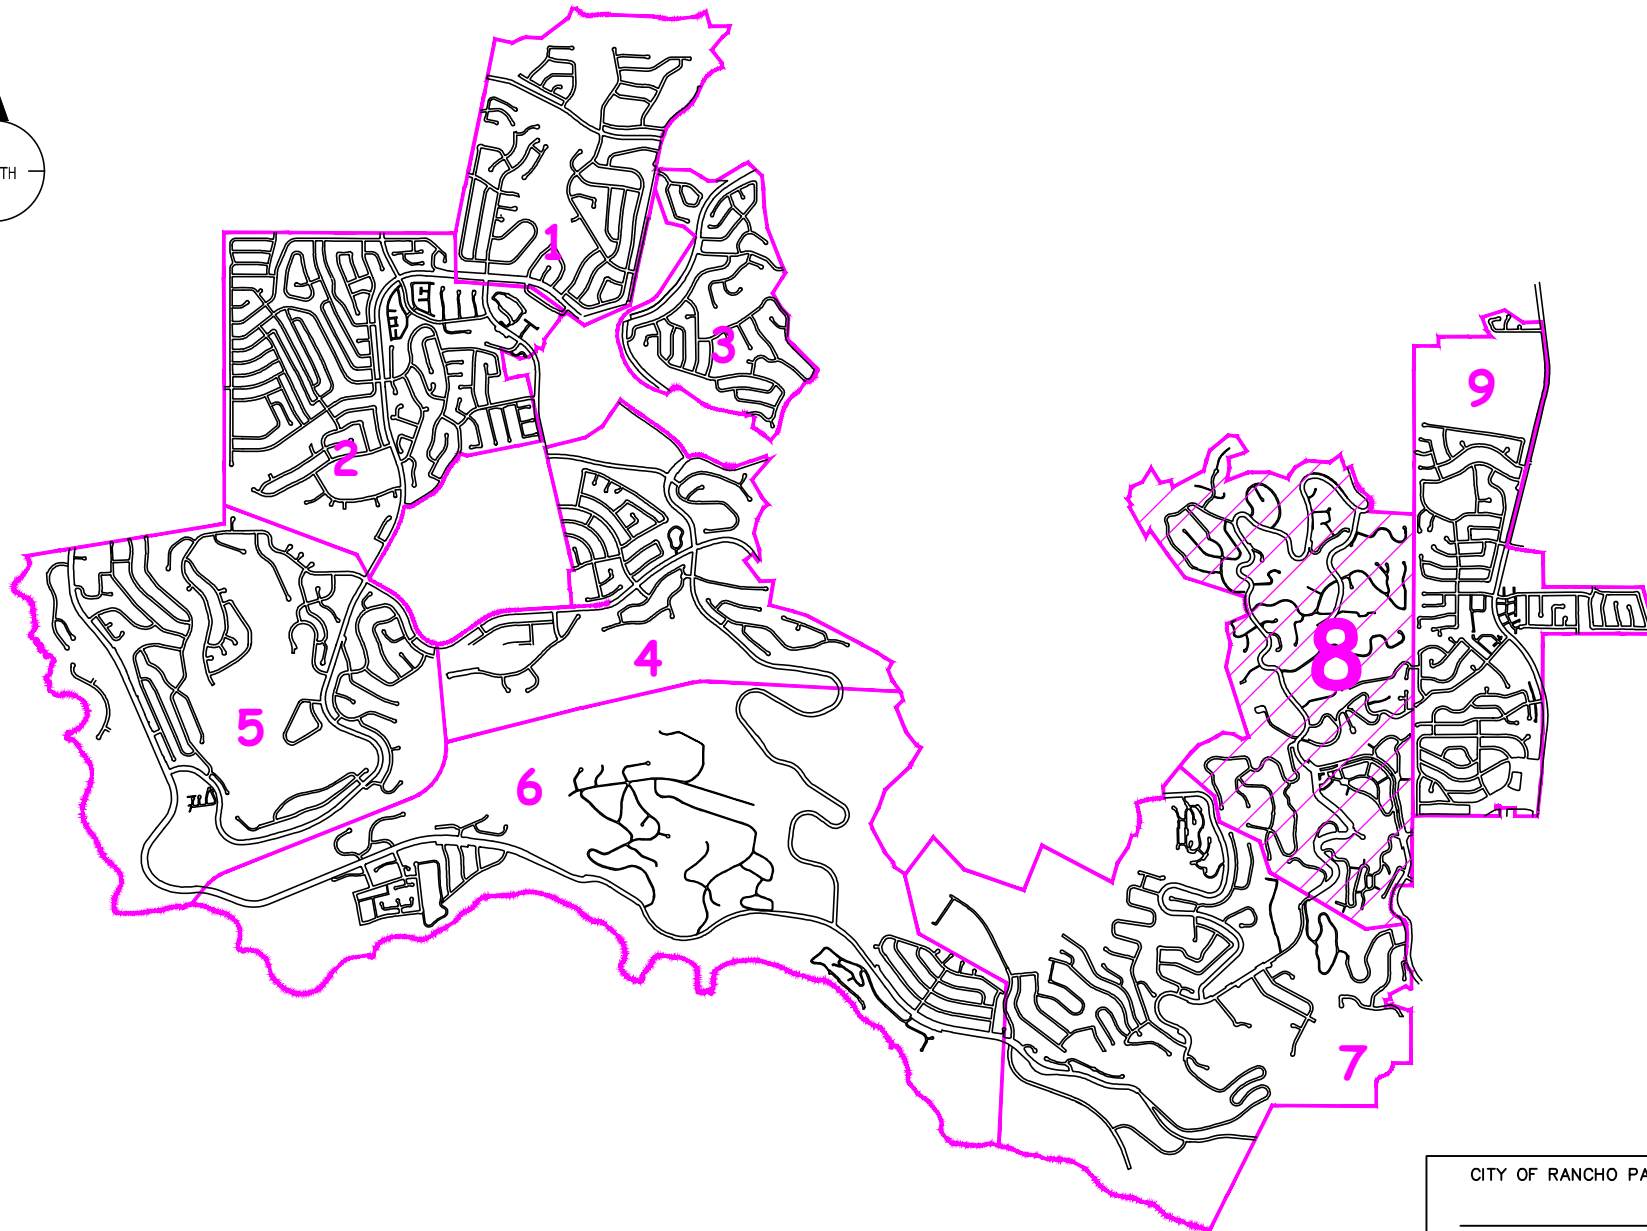



**AREA #8 - BUS STOPS**  
 Rancho Palos Verdes, CA 90275

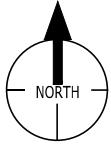

CITY OF RANCHO PALOS VERDES	
_____ DIRECTOR OF PUBLIC WORKS	_____ DATE

NO.	DATE	DESCRIPTION	APPROVED
REVISIONS			

DESIGNED	—
DRAWN	EK
CHECKED	LA
DATE	9/1/2019


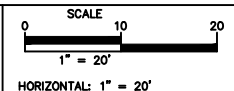


CITY OF RANCHO PALOS VERDES

CITY OF RANCHO PALOS VERDES  
 ACCESSIBILITY SELF-EVALUATION AND TRANSITION PLAN

# AREA #8 - BUS STOPS

Rancho Palos Verdes, CA 90275

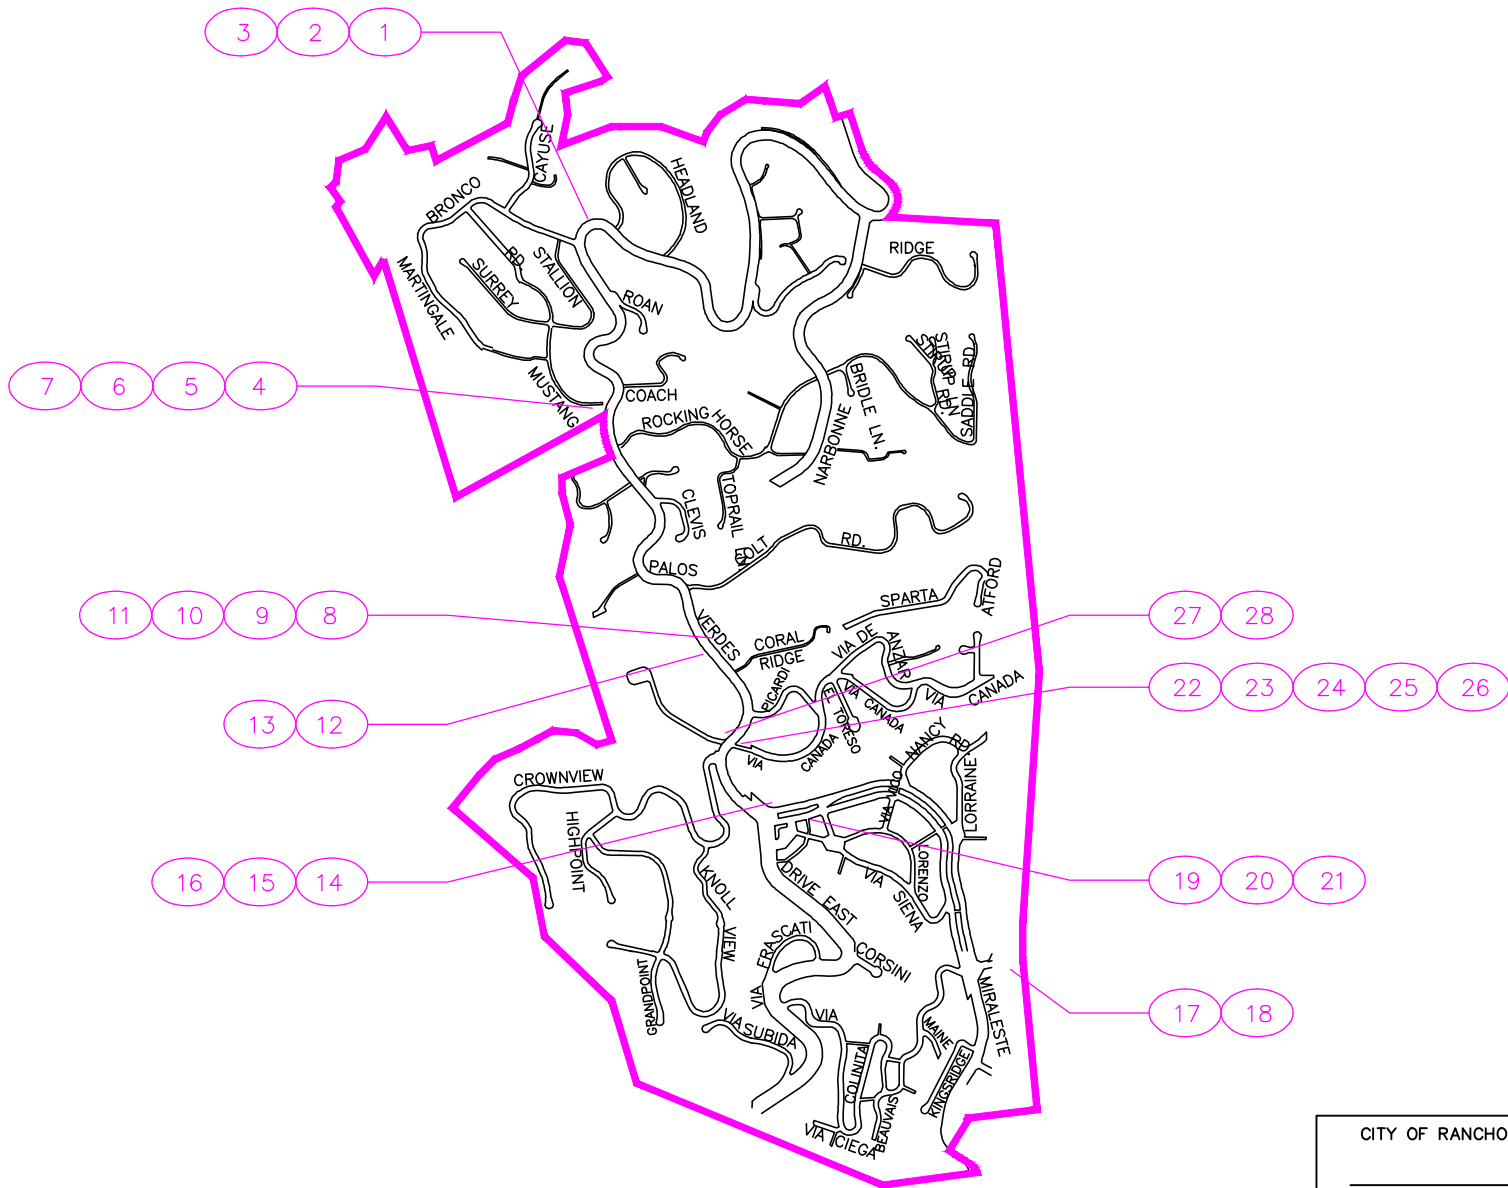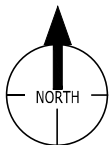


CITY OF RANCHO PALOS VERDES

DIRECTOR OF PUBLIC WORKS \_\_\_\_\_ DATE \_\_\_\_\_

NO.	DATE	DESCRIPTION	APPROVED
REVISIONS			

DESIGNED   —    
 DRAWN   EK    
 CHECKED   LA    
 DATE   9/1/2019  

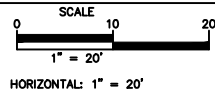

CITY OF RANCHO PALOS VERDES



CITY OF RANCHO PALOS VERDES  
 ACCESSIBILITY SELF-EVALUATION AND TRANSITION PLAN

SHEET 2 OF 2  
 SHT. 2  
 PROJECT NO. 012811