
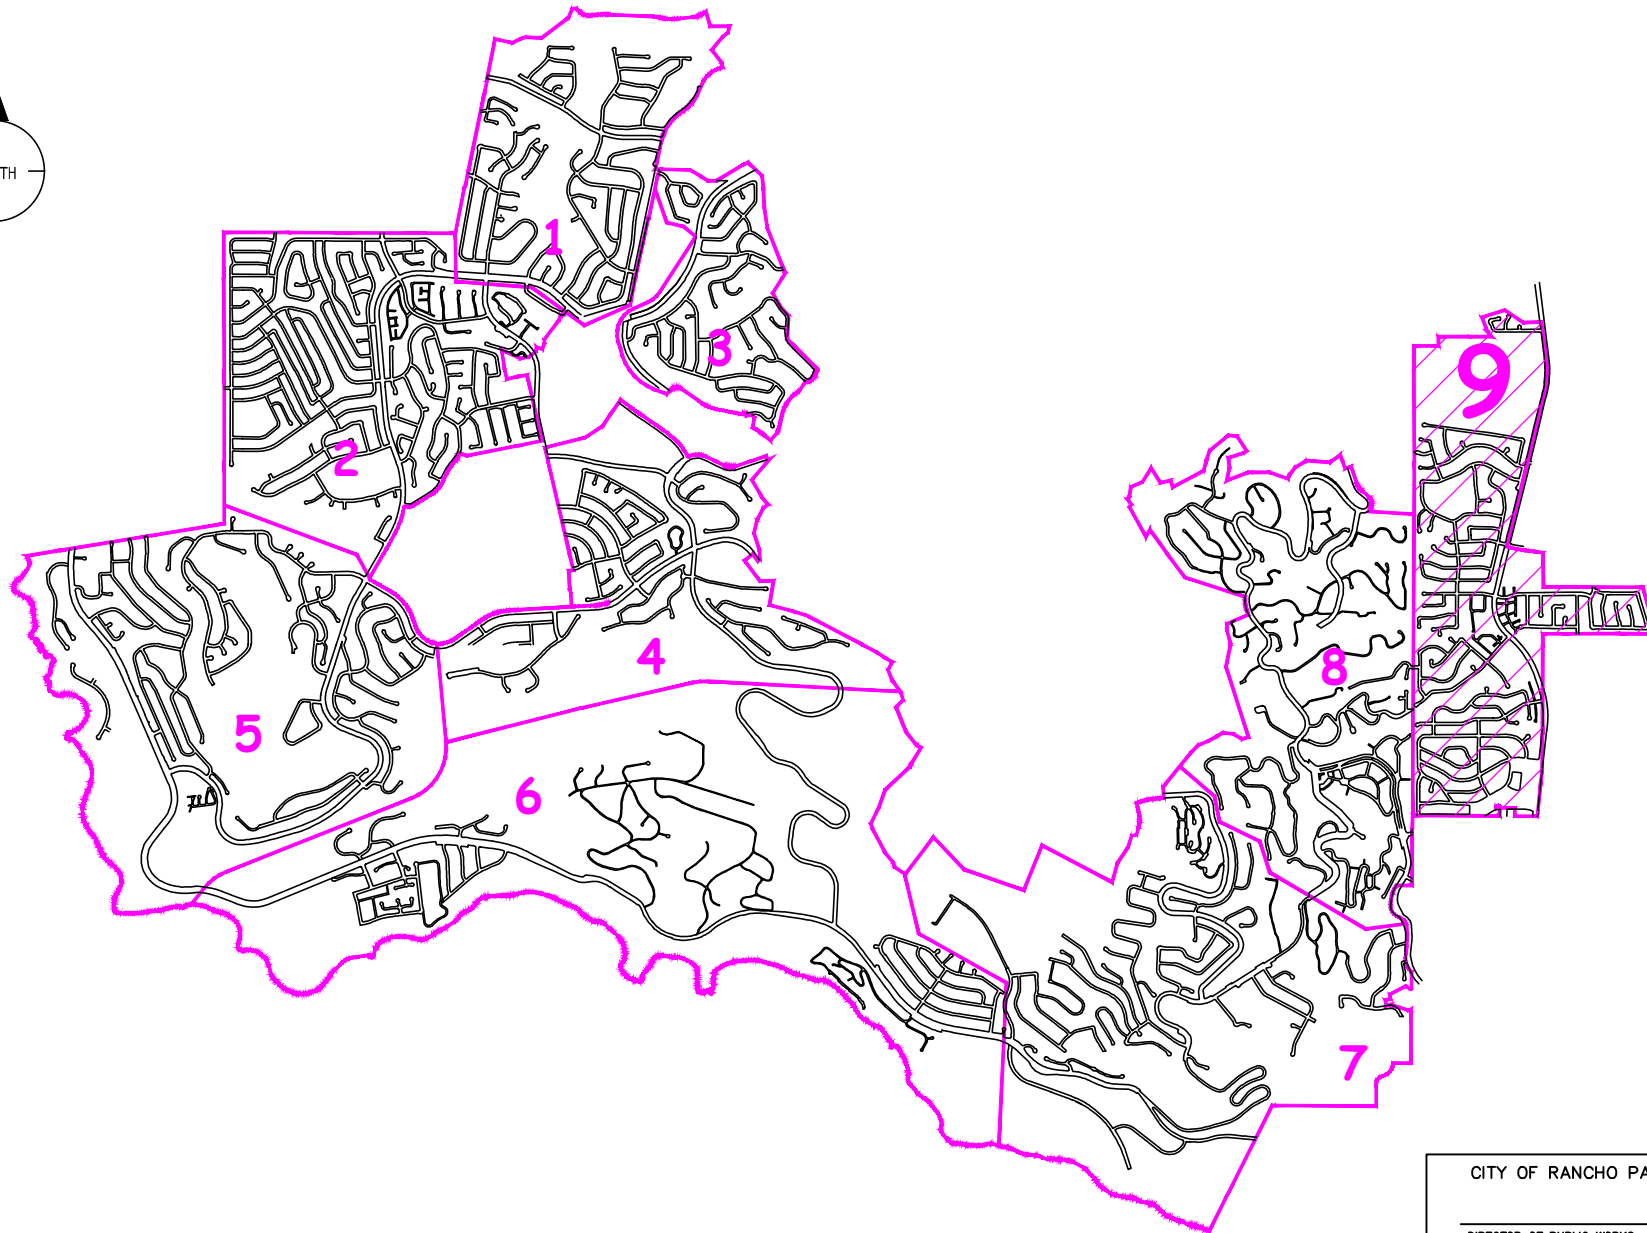



**AREA #9 - BUS STOPS**  
 Rancho Palos Verdes, CA 90275

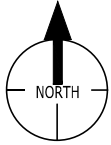

CITY OF RANCHO PALOS VERDES	
_____ DIRECTOR OF PUBLIC WORKS	_____ DATE

NO.	DATE	DESCRIPTION	APPROVED
REVISIONS			

DESIGNED	—
DRAWN	EK
CHECKED	LA
DATE	9/1/2019

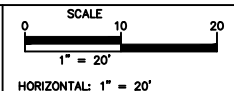



CITY OF RANCHO PALOS VERDES

CITY OF RANCHO PALOS VERDES  
 ACCESSIBILITY SELF-EVALUATION AND TRANSITION PLAN

SHEET 1 OF 2  
 SHT. 1  
 PROJECT NO. 012811

# AREA #9 - BUS STOPS


## Rancho Palos Verdes, CA 90275

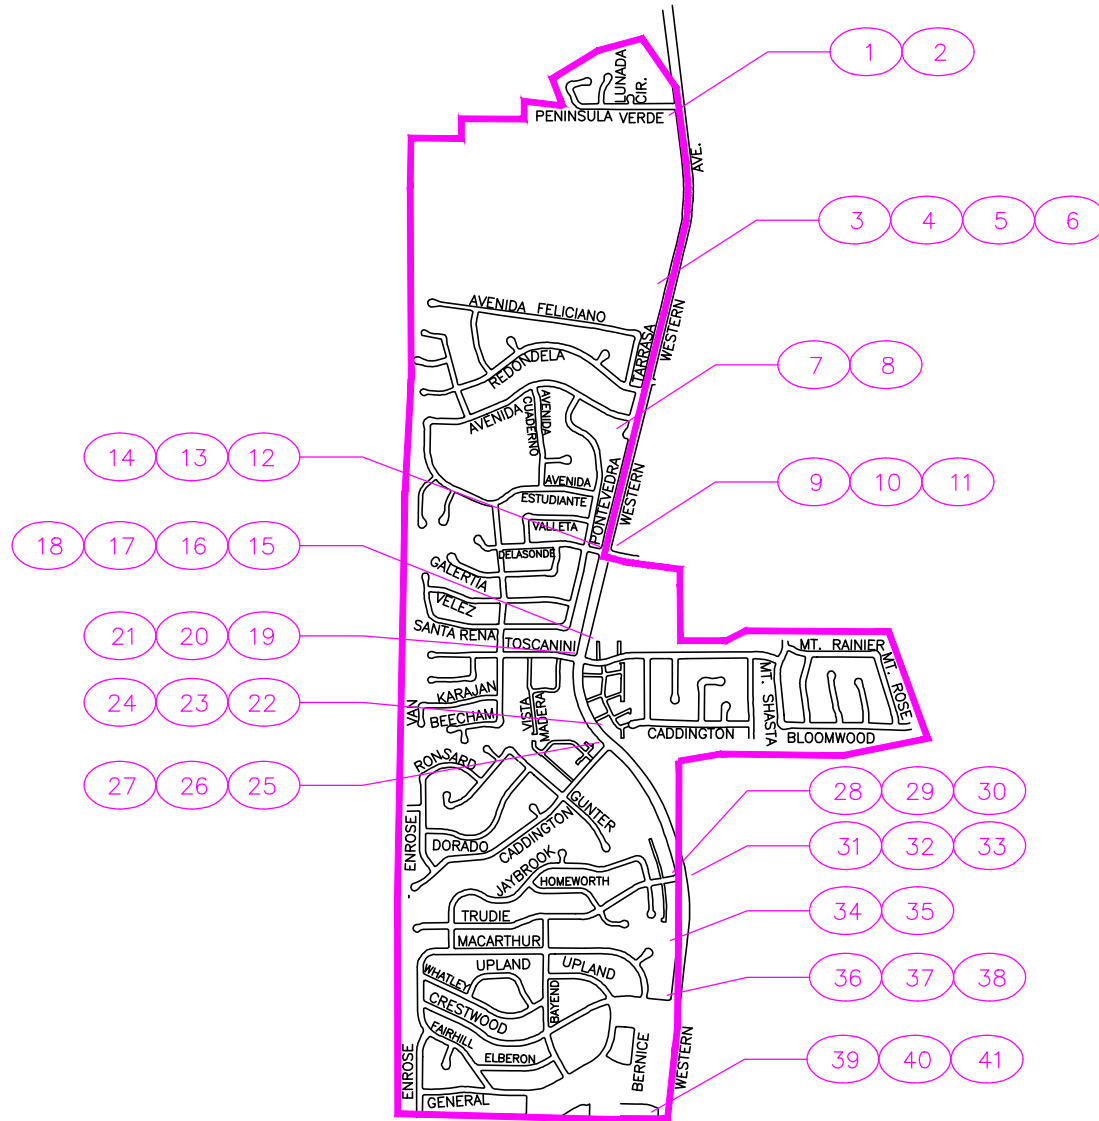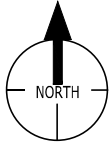

CITY OF RANCHO PALOS VERDES	
_____ DIRECTOR OF PUBLIC WORKS	_____ DATE

NO.	DATE	DESCRIPTION	APPROVED
REVISIONS			

DESIGNED	—
DRAWN	EK
CHECKED	LA
DATE	9/1/2019

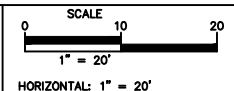

CITY OF RANCHO PALOS VERDES