
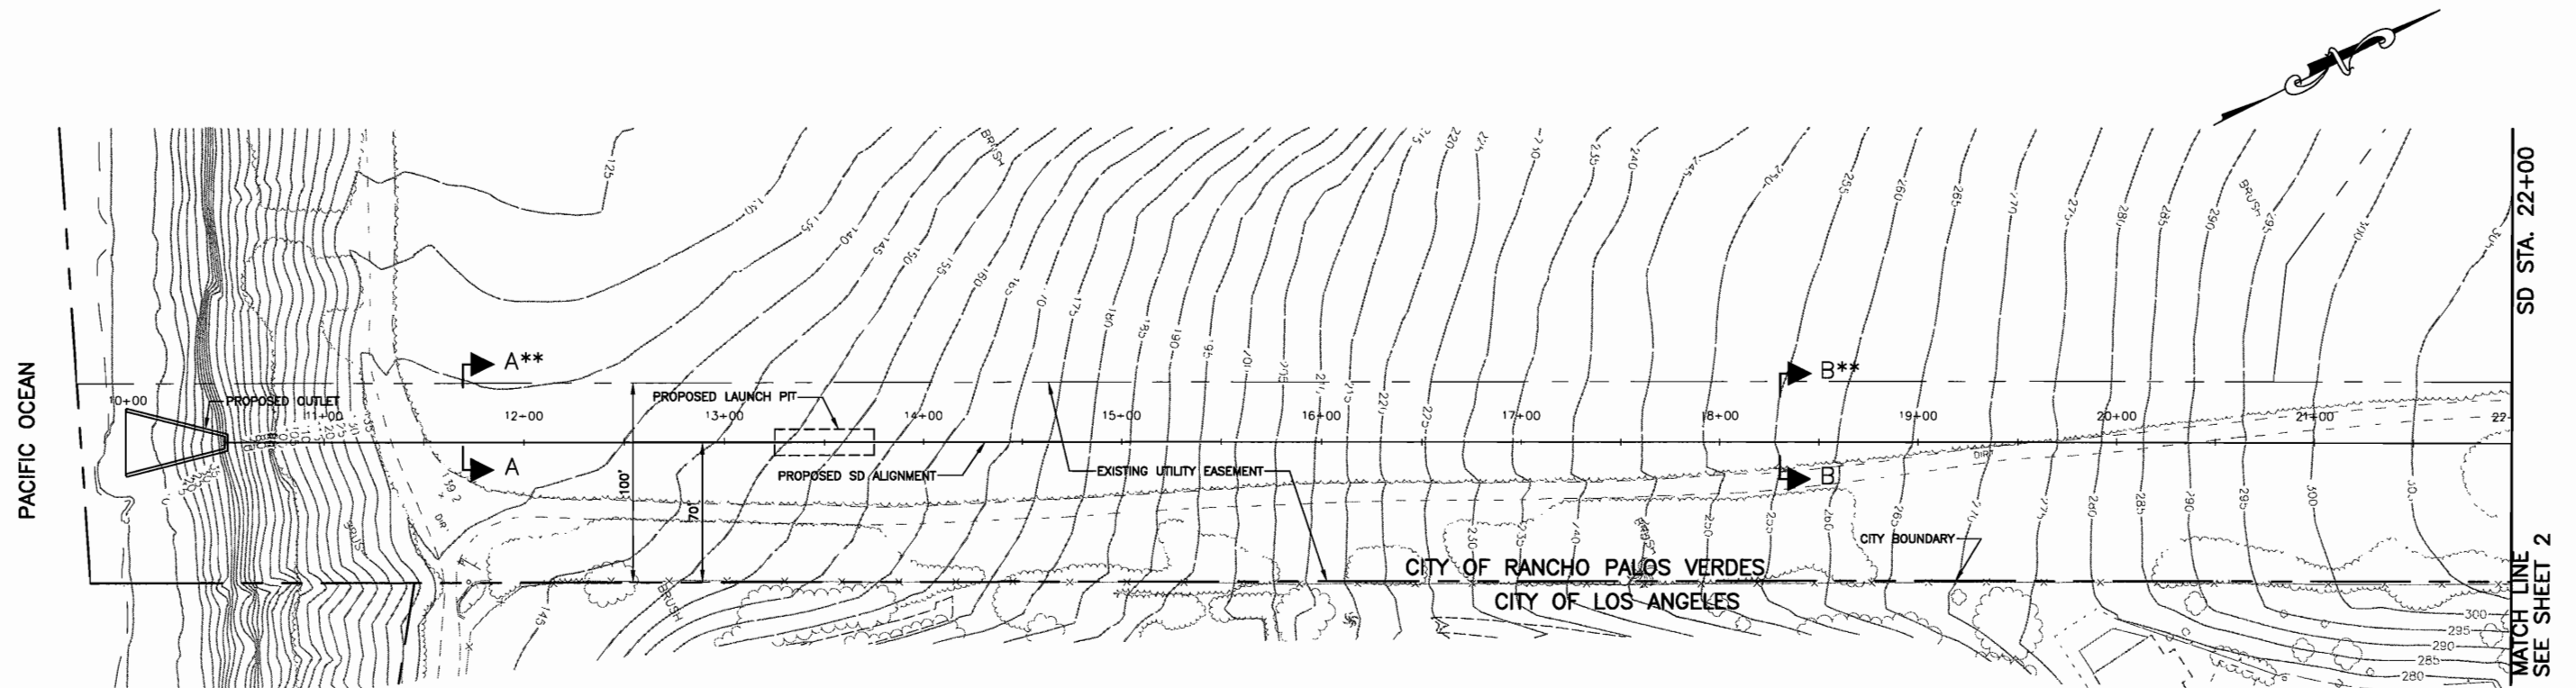


Appendix G


Proposed Plans

H&H

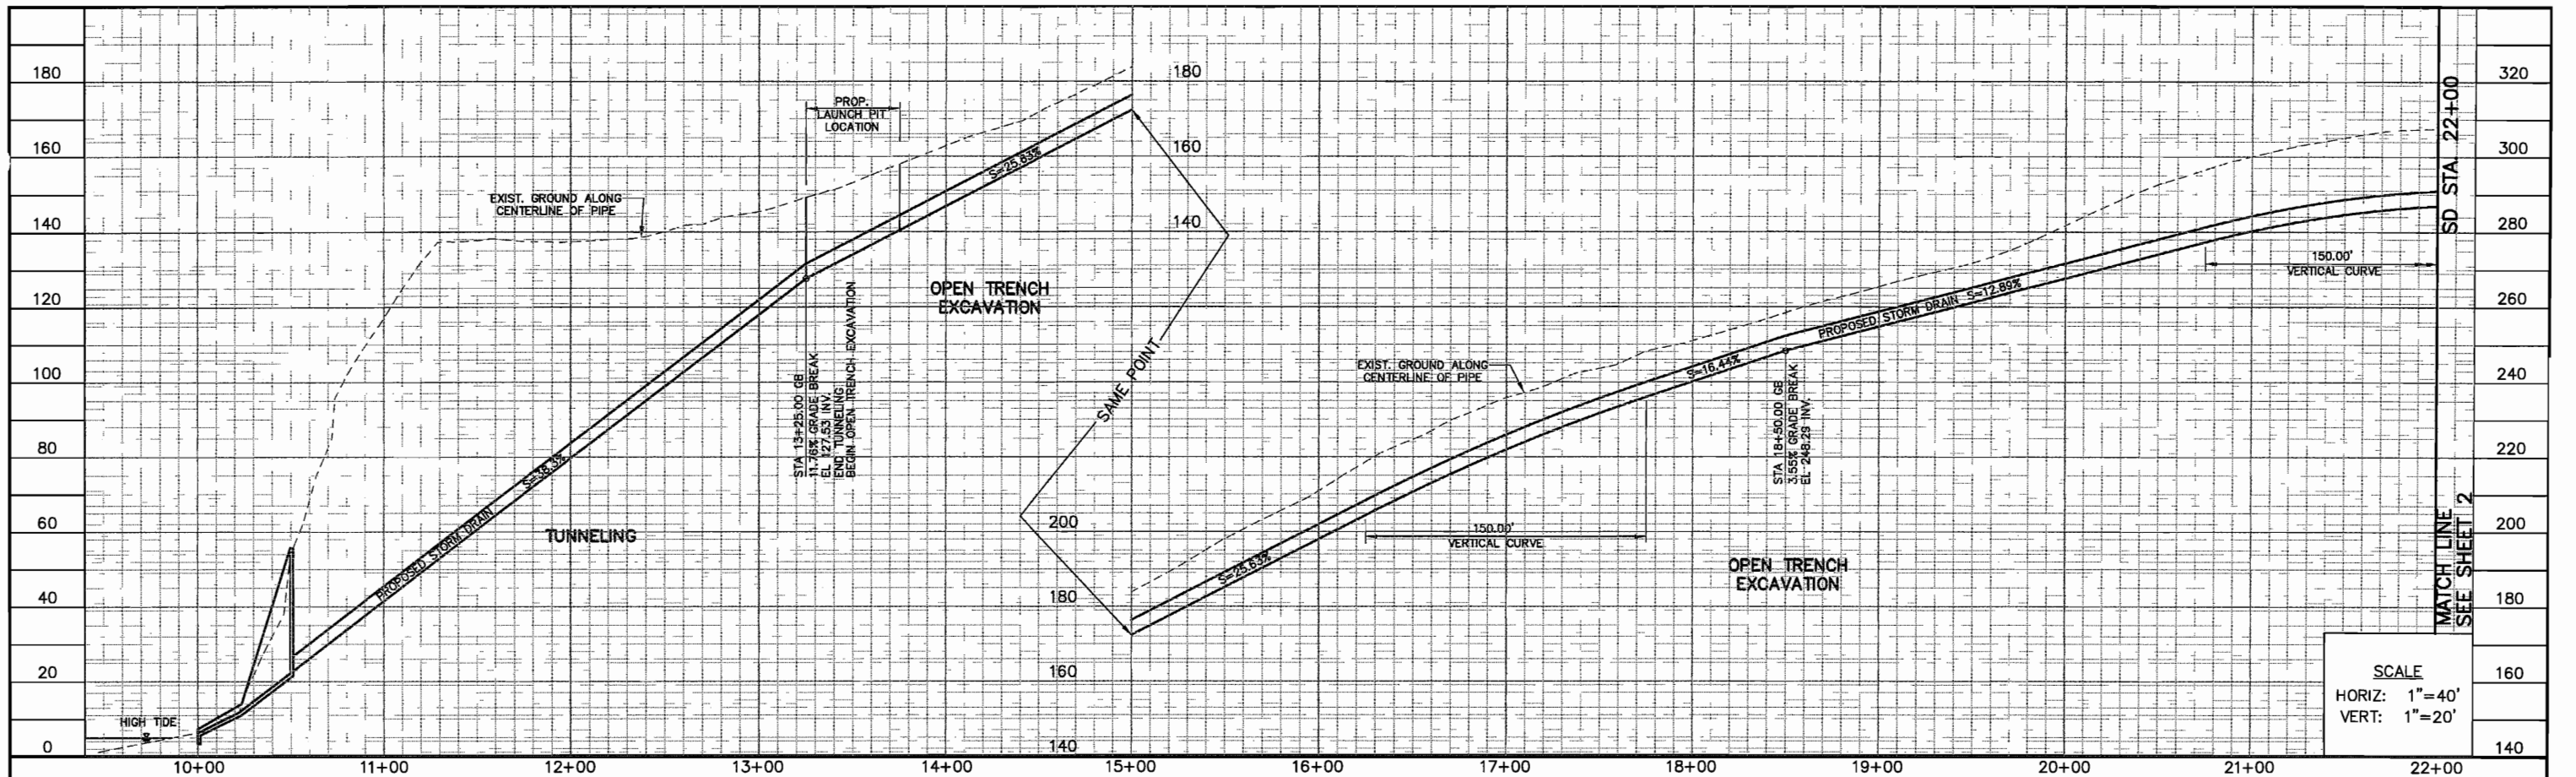

PRELIMINARY STUDY PLANS
NOT FOR CONSTRUCTION
SEPTEMBER 2010

**NOTE: SEE SHT 4 FOR SECTION A-A & B-B

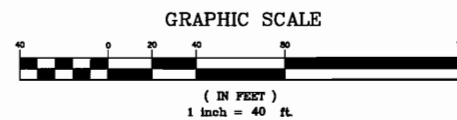

PLAN PREPARED BY:
Harris & Associates
34 Executive Park, Suite 150
Irvine, CA 92614 (949) 655-3900

CITY OF RANCHO PALOS VERDES

RON DRAGOO SENIOR ENGINEER DATE
RCE: 54924

CITY OF RANCHO PALOS VERDES




SAN RAMON STORM DRAIN
ALTERNATIVE 1A

SHEET 1 OF 6


PRJ NO. XXXXX

NO.	DATE	DESCRIPTION	APPROVED

DESIGNED	RGB/EG
DRAWN	EGR
CHECKED	RGB
DATE	SEPT 10

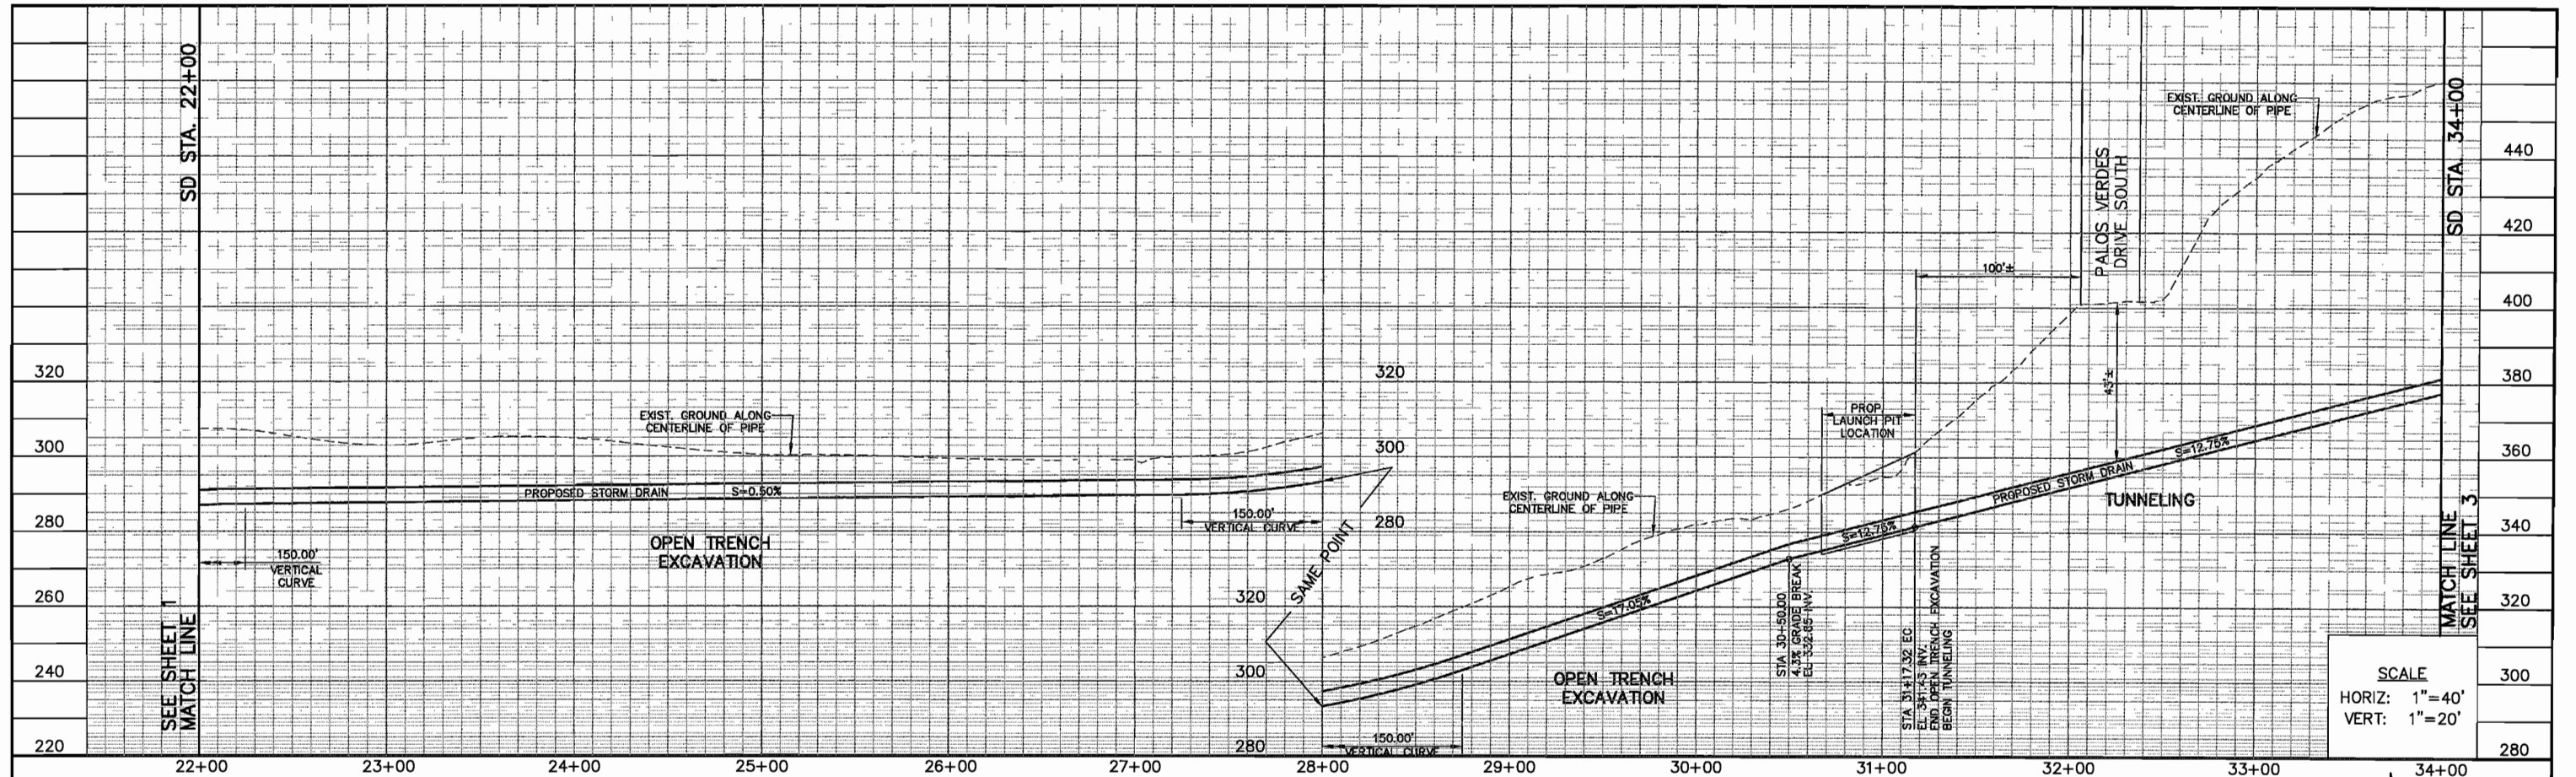

CURVE TABLE				
NO	RADIUS	DELTA	LENGTH	TANGENT
(A)	400'	11°39'15"	81.36'	40.82'

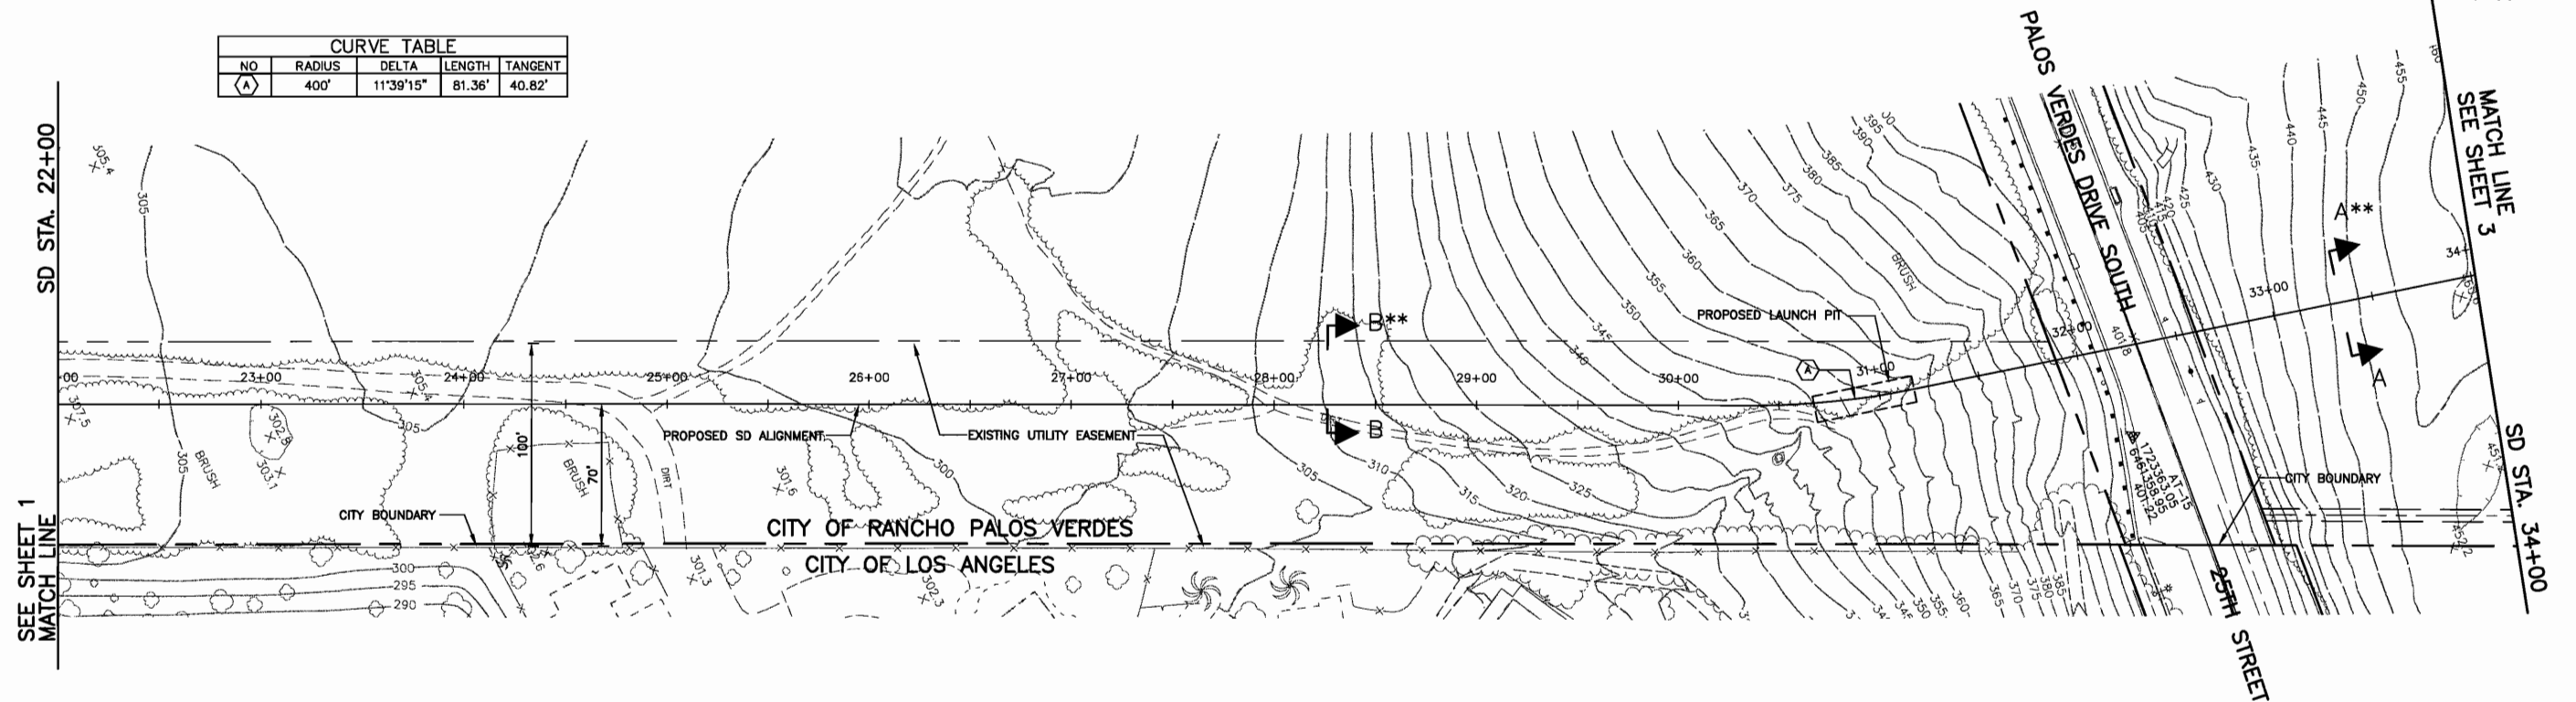

PRELIMINARY STUDY PLANS
NOT FOR CONSTRUCTION
SEPTEMBER 2010

**NOTE: SEE SHT 4 FOR SECTION A-A & B-B



PLAN PREPARED BY:
Harris & Associates
34 Executive Park, Suite 150
Irvine, CA 92614 (949) 655-3900
RANDALL G. BERRY RCE #44642 DATE

CITY OF RANCHO PALOS VERDES
RON DRAGOO SENIOR ENGINEER DATE
RCE: 54924

NO.	DATE	DESCRIPTION	APPROVED

DESIGNED RGB/EG
DRAWN EGR
CHECKED RGB
DATE SEPT 12


CITY OF RANCHO PALOS VERDES






SAN RAMON STORM DRAIN
ALTERNATIVE 1A

SHEET 2 OF 6


PRJ NO. XXXXX

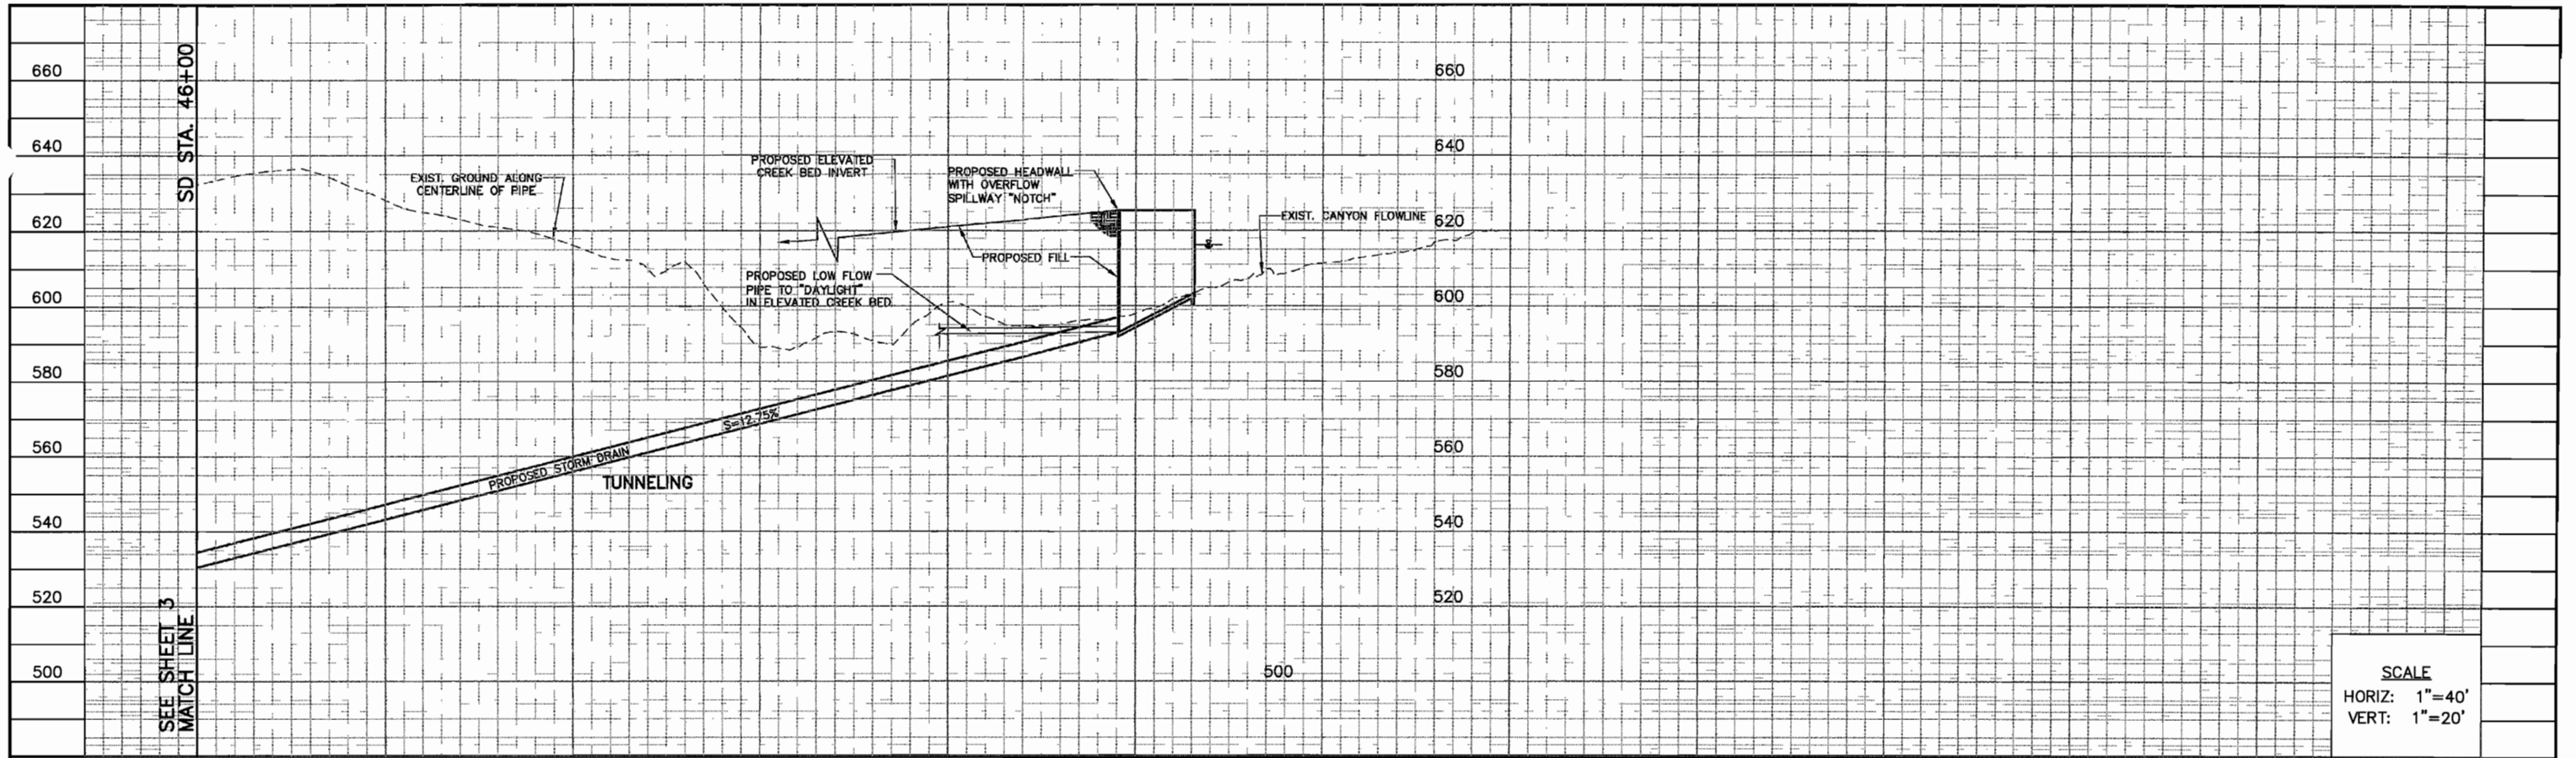

SCALE
HORIZ: 1"=40'
VERT: 1"=20'

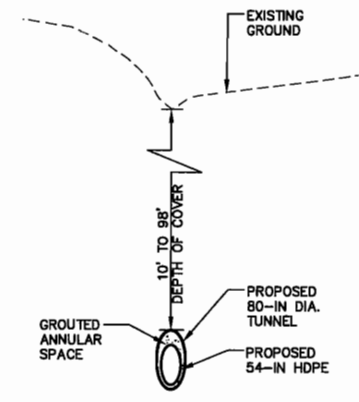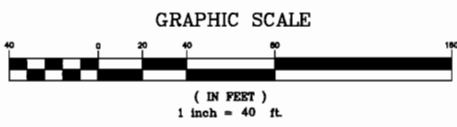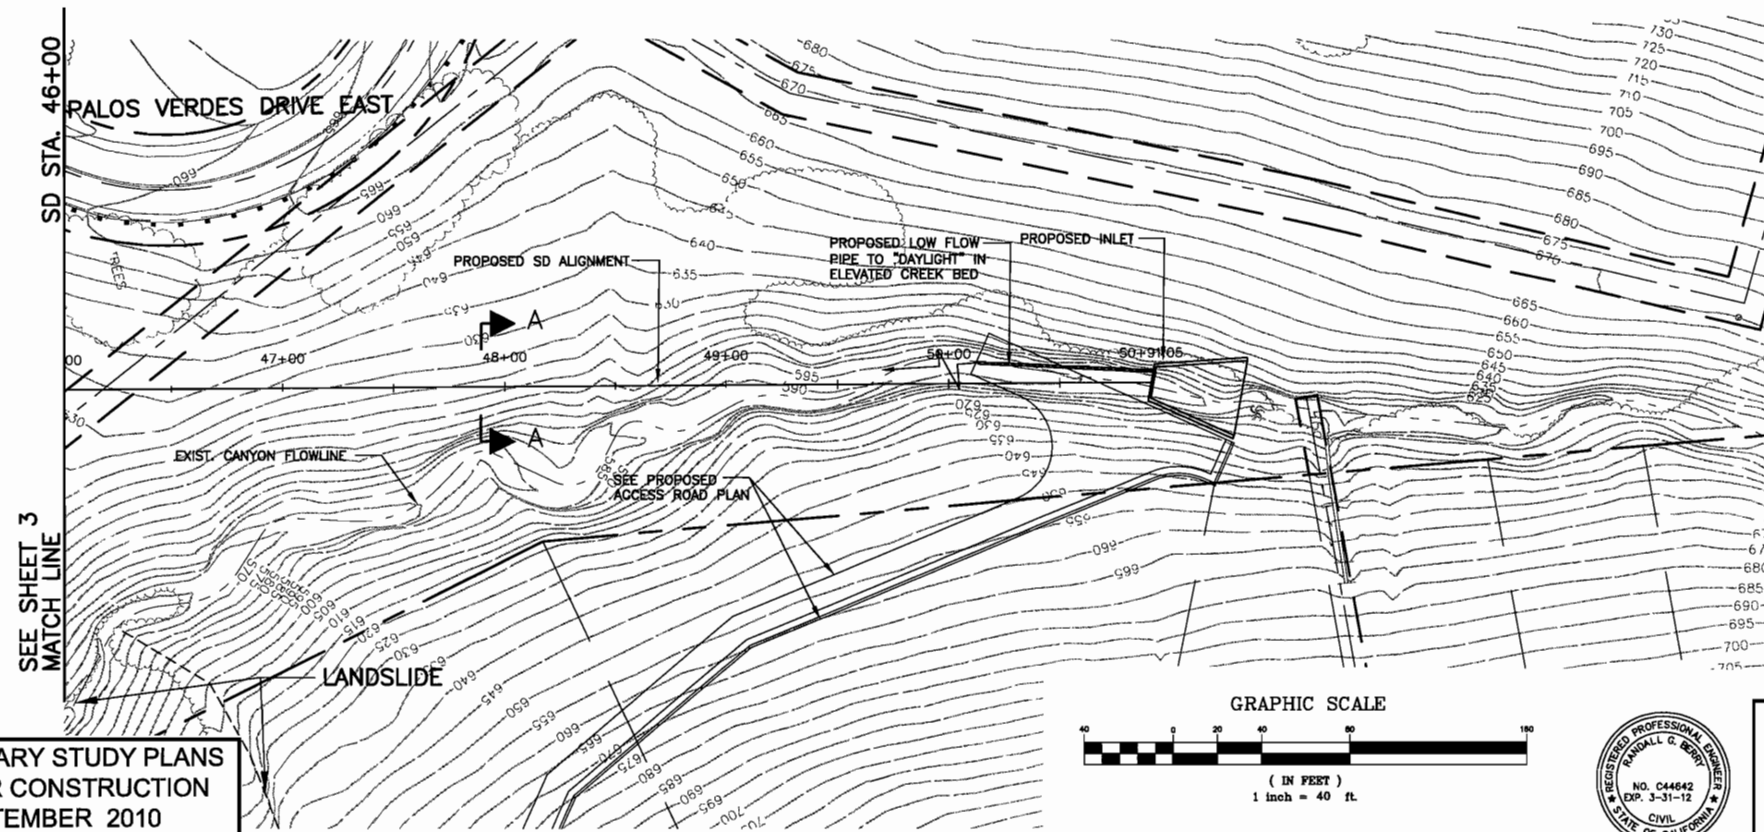

SECTION A-A
TUNNEL SECTION
SCALE: N.T.S.

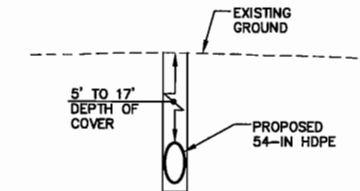

SECTION B-B
OPEN TRENCH SECTION
SCALE: N.T.S.

PRELIMINARY STUDY PLANS
NOT FOR CONSTRUCTION
SEPTEMBER 2010

NO.	DATE	DESCRIPTION	APPROVED

DESIGNED	RGB/EG
DRAWN	EGR
CHECKED	RGB
DATE	SEPT 12

CITY OF RANCHO PALOS VERDES





PLAN PREPARED BY:
Harris & Associates
34 Executive Park, Suite 150
Irvine, CA 92614 (949) 655-3900
RANDALL G. BERRY RCE #44842 DATE





CITY OF RANCHO PALOS VERDES
RON DRAGOO SENIOR ENGINEER DATE
RCE: B4924





SAN RAMON STORM DRAIN
ALTERNATIVE 1A

SHEET 4 OF 6
PRJ NO. XXXXX

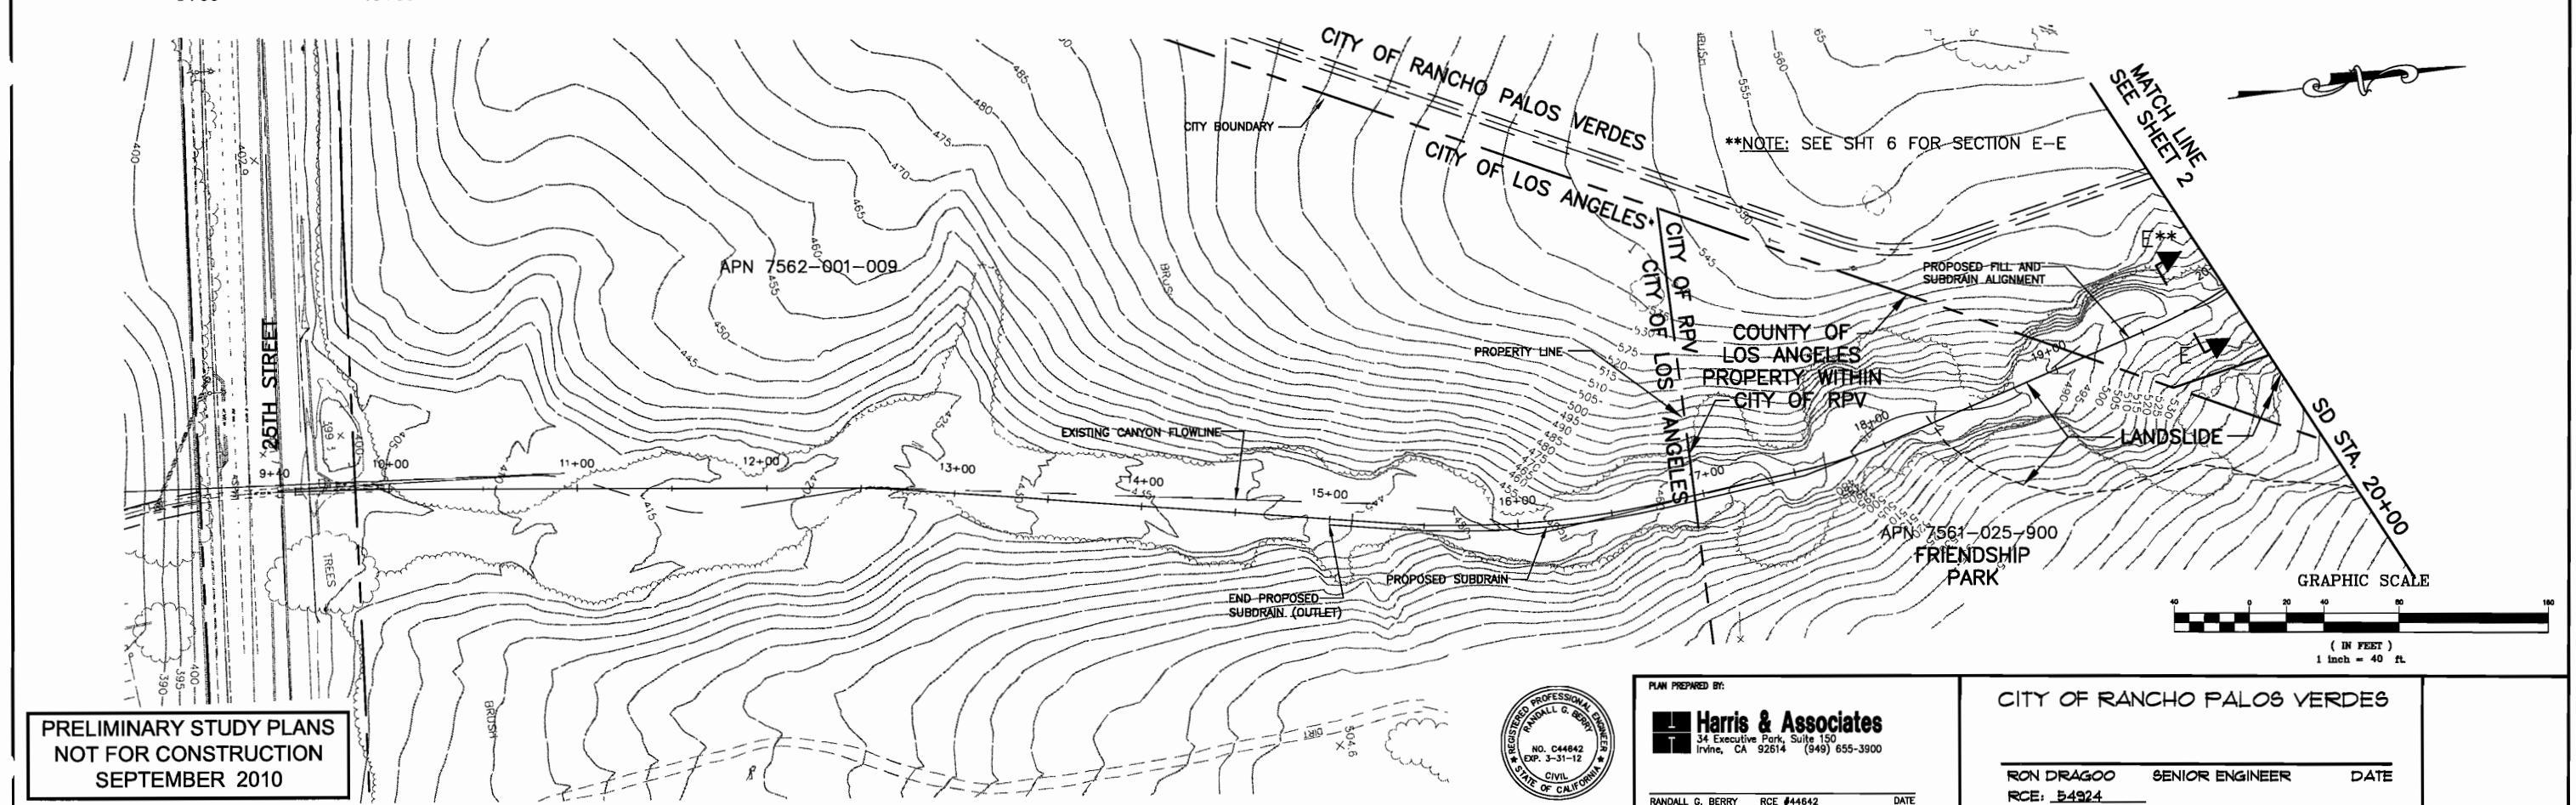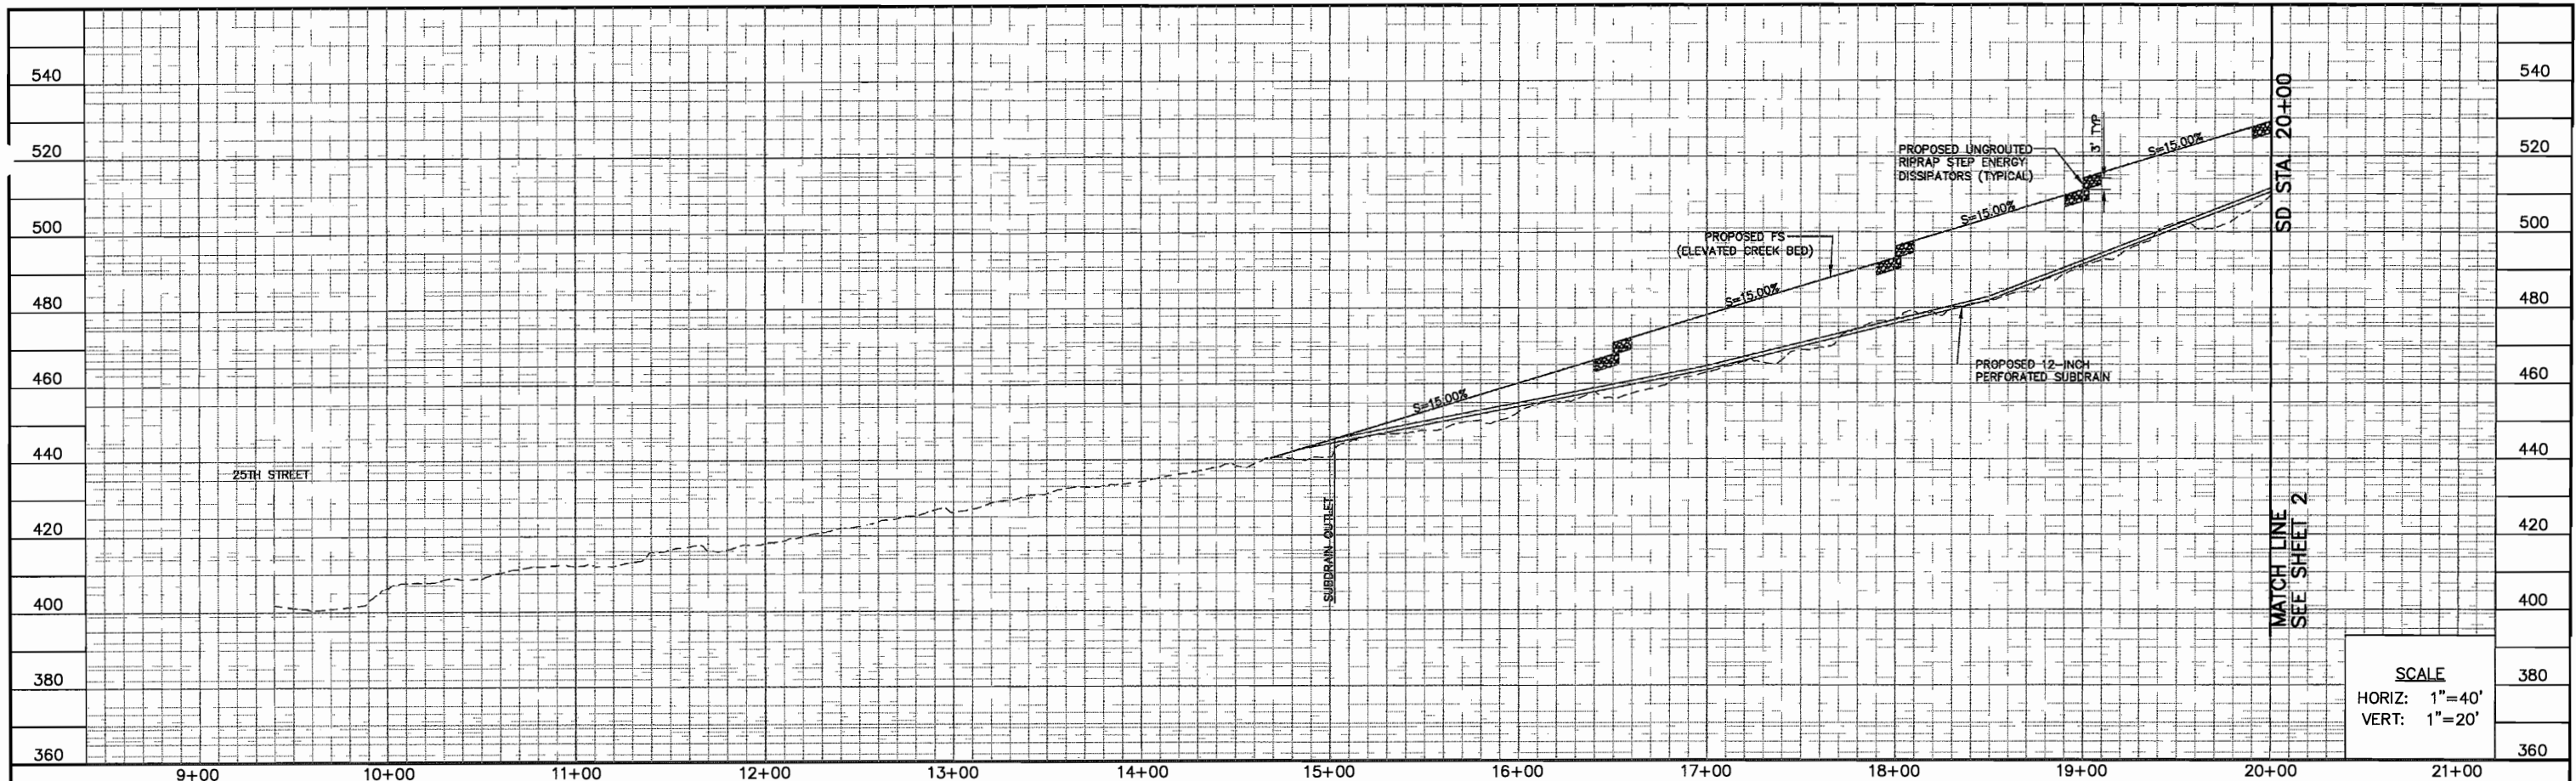

				DESIGNED	<u>RGD/EG</u>		SAN RAMON STORM DRAIN ALTERNATIVE 1A	SHEET 5 OF 6
				DRAWN	<u>EGR</u>			
				CHECKED	<u>RGD</u>			
				DATE	<u>SEPT 10</u>			
NO.	DATE	DESCRIPTION	APPROVED	REVISIONS				PRJ NO. XXXXX

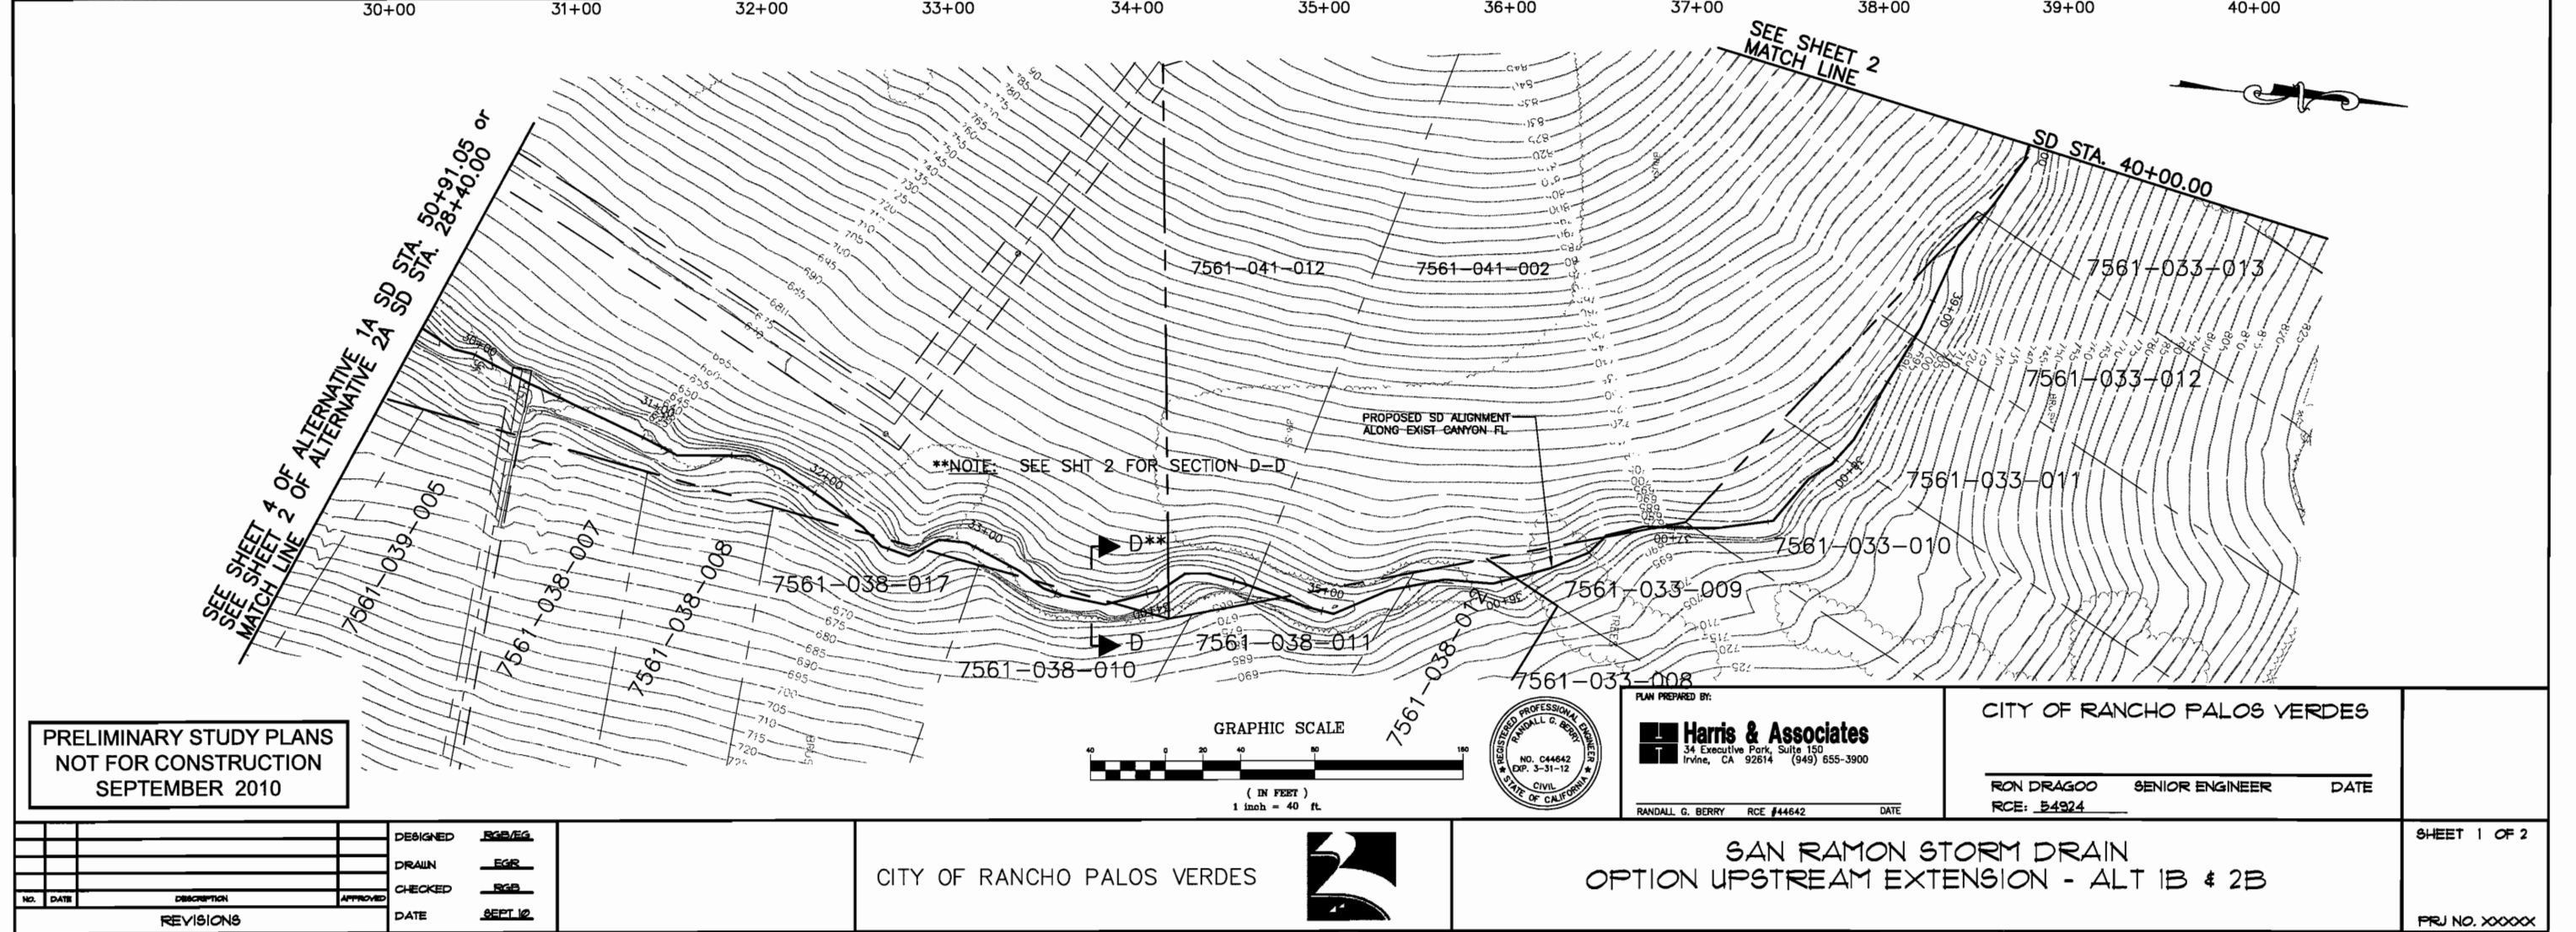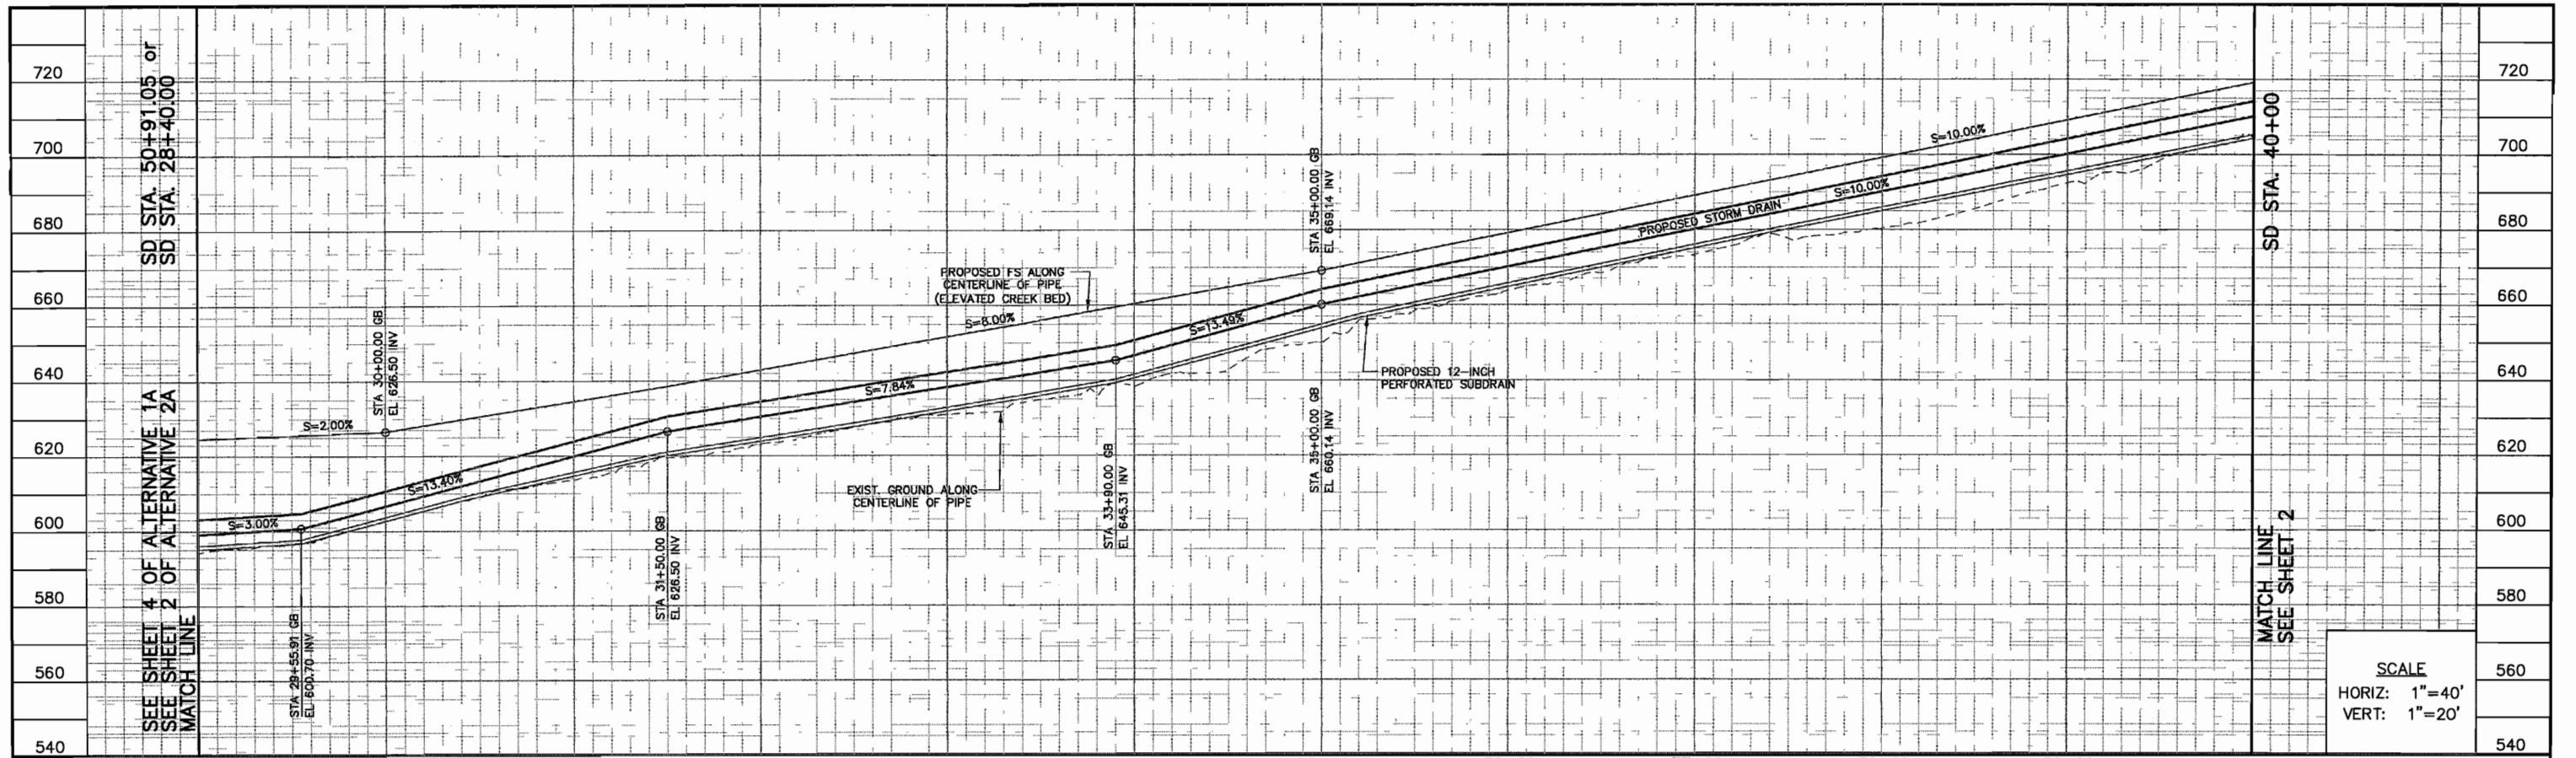

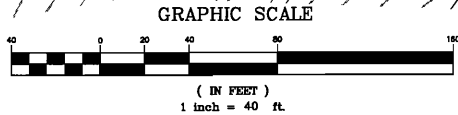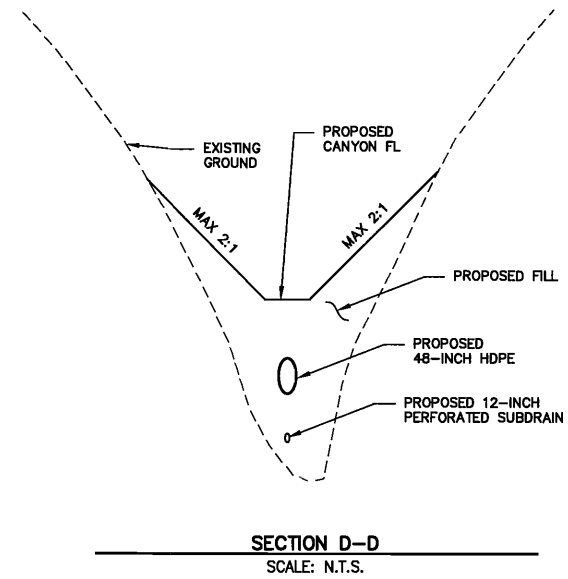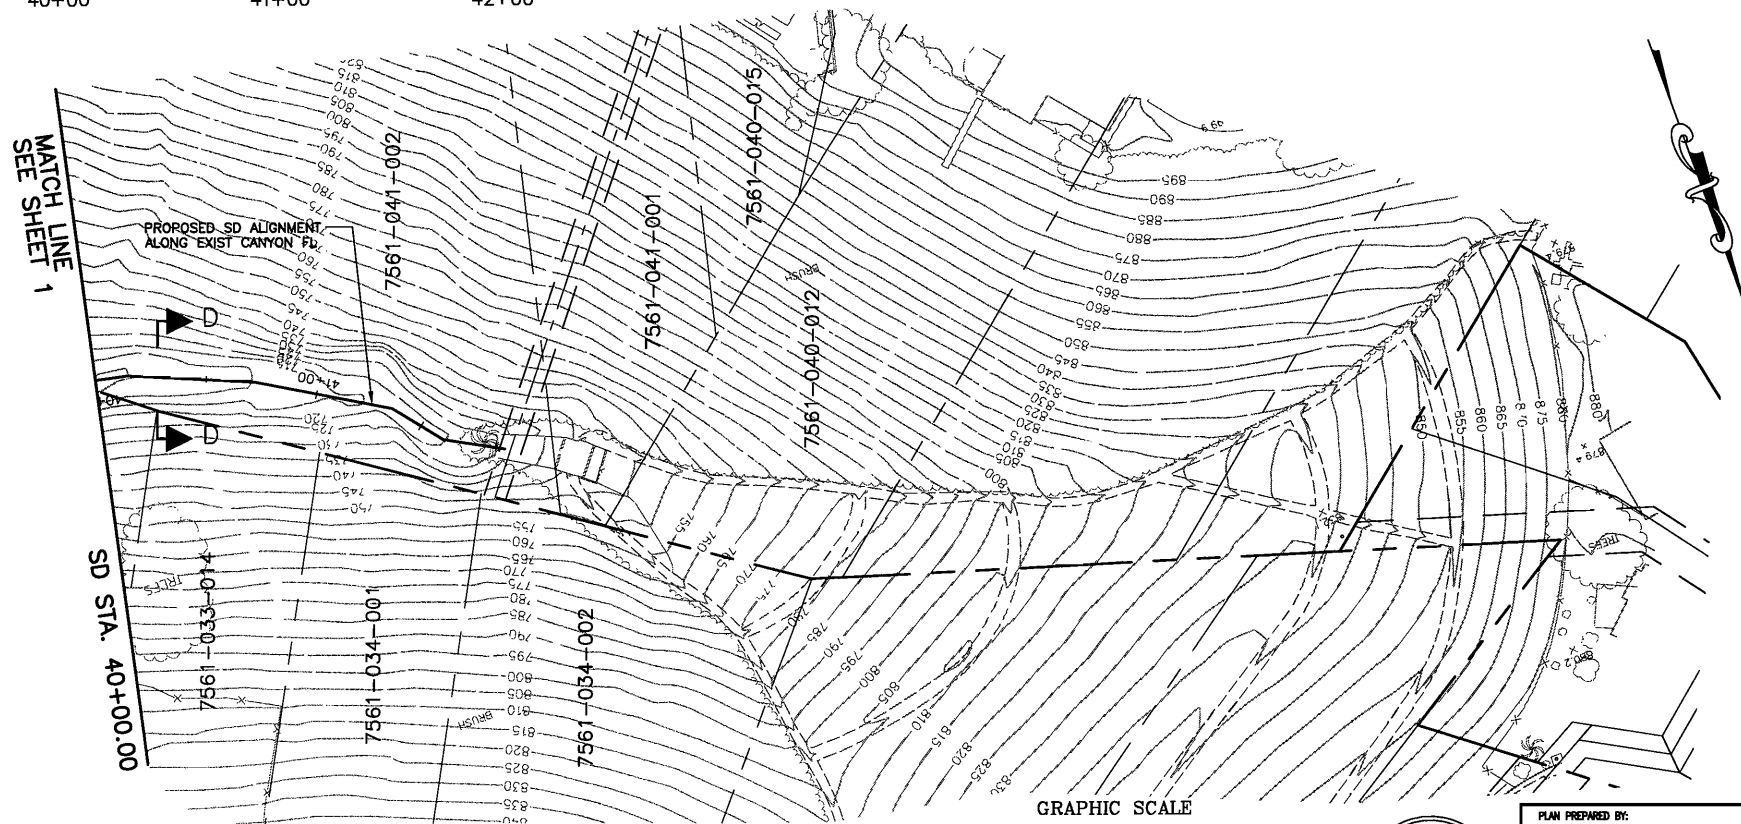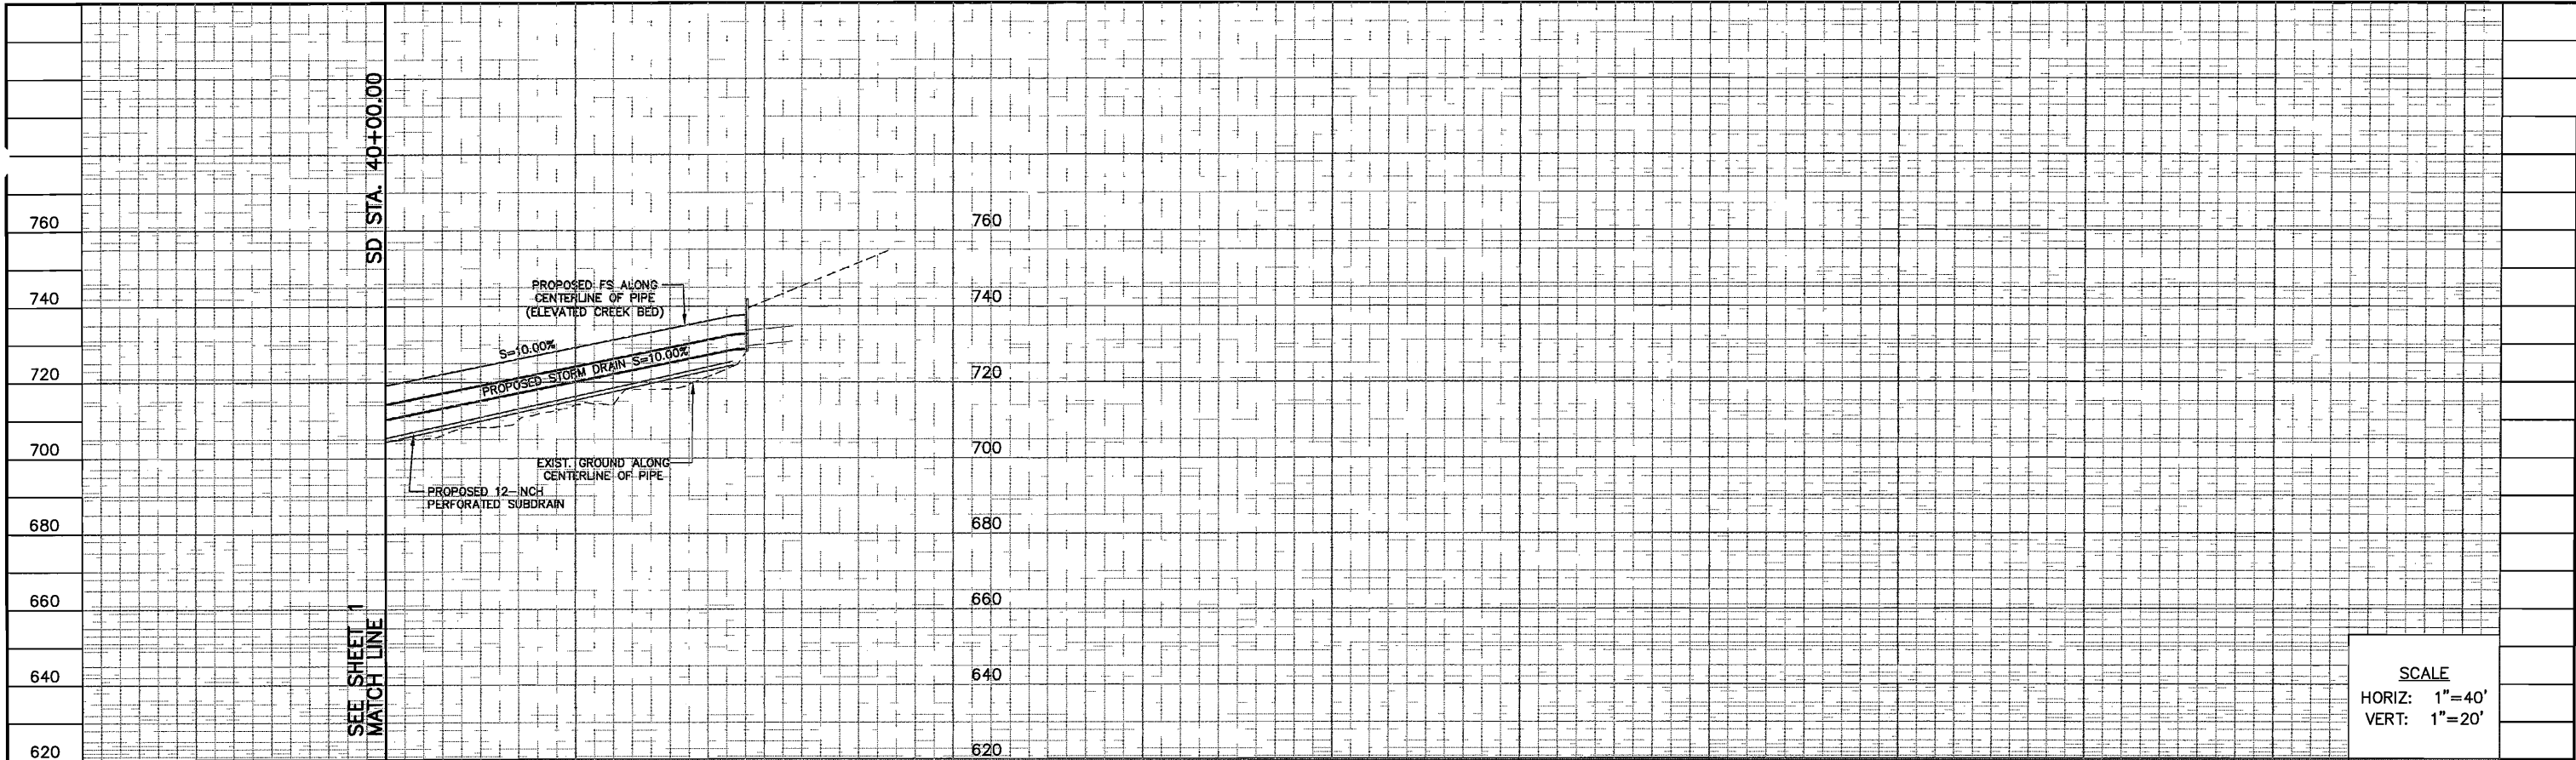

PLAN PREPARED BY:
Harris & Associates
34 Executive Park, Suite 150
Irvine, CA 92614 (949) 655-3900
RANDALL G. BERRY RCE #44642 DATE

CITY OF RANCHO PALOS VERDES
RON DRAGOO SENIOR ENGINEER DATE
RCE: 54924

PRELIMINARY STUDY PLANS
NOT FOR CONSTRUCTION
SEPTEMBER 2010

NO.	DATE	DESCRIPTION	APPROVED
DESIGNED	RGB/EG		
DRAWN	EG		
CHECKED	RGB		
DATE	SEPT 12		



CITY OF RANCHO PALOS VERDES



SAN RAMON STORM DRAIN
OPTION UPSTREAM EXTENSION - ALT 1B & 2B

SHEET 2 OF 2

PRJ NO. XXXXX

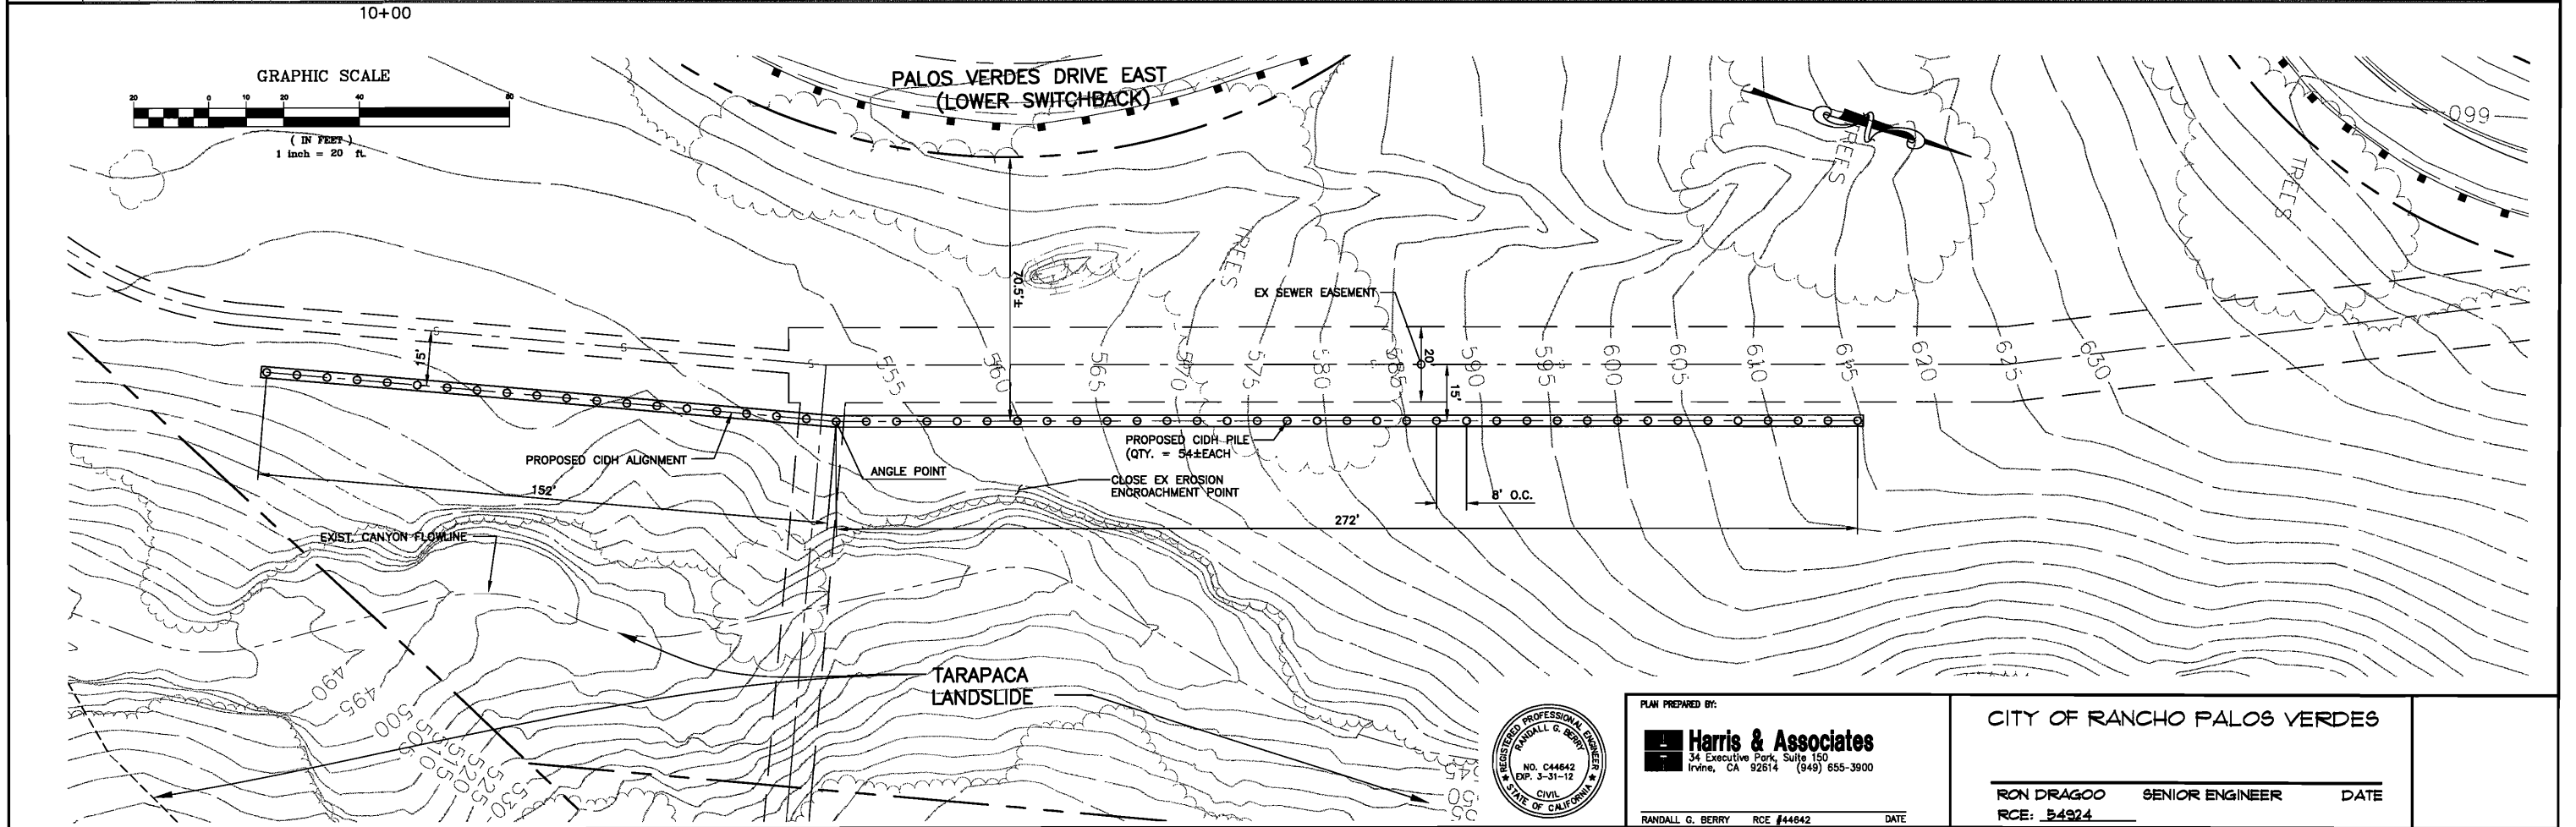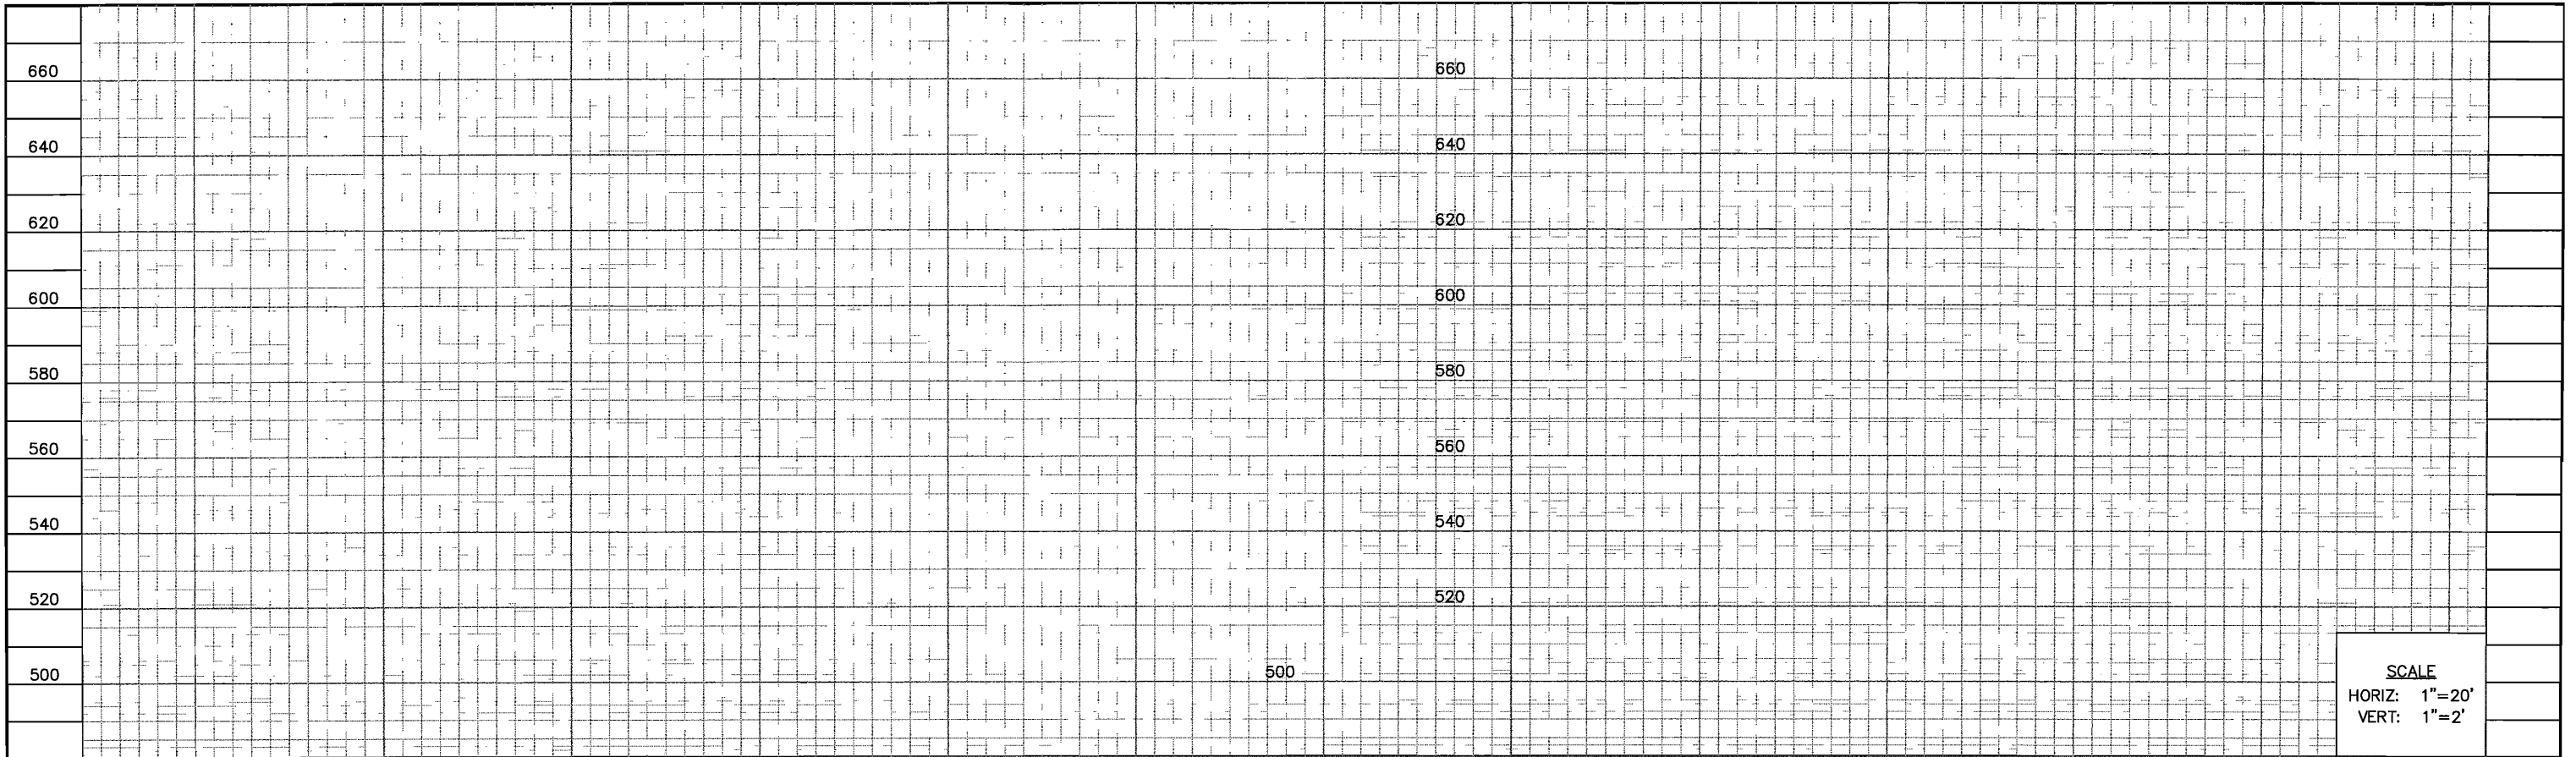

				DESIGNED	<u>RGB/EG</u>
				DRAWN	<u>EGR</u>
				CHECKED	<u>RGB</u>
NO.	DATE	DESCRIPTION	APPROVED	DATE	<u>SEPT 10</u>
REVISIONS					

DESIGNED	RGB/EG
DRAWN	EGR
CHECKED	RGB
DATE	SEPT 10

CITY OF RANCHO PALOS VERDES



PLAN PREPARED BY:

Harris & Associates
34 Executive Park, Suite 150
Irvine, CA 92614 (949) 655-3900

NO. C44642
EXP. 3-31-12
CIVIL
STATE OF CALIFORNIA

RANDALL G. BERRY RCE #44842 DATE

CITY OF RANCHO PALOS VERDES

RON DRAGOO SENIOR ENGINEER DATE
RCE: 54924

SAN RAMON STORM DRAIN
PVDE INTERIM STABILIZATION PROJECT

SHEET 4 OF

PRJ NO. XXXXX