



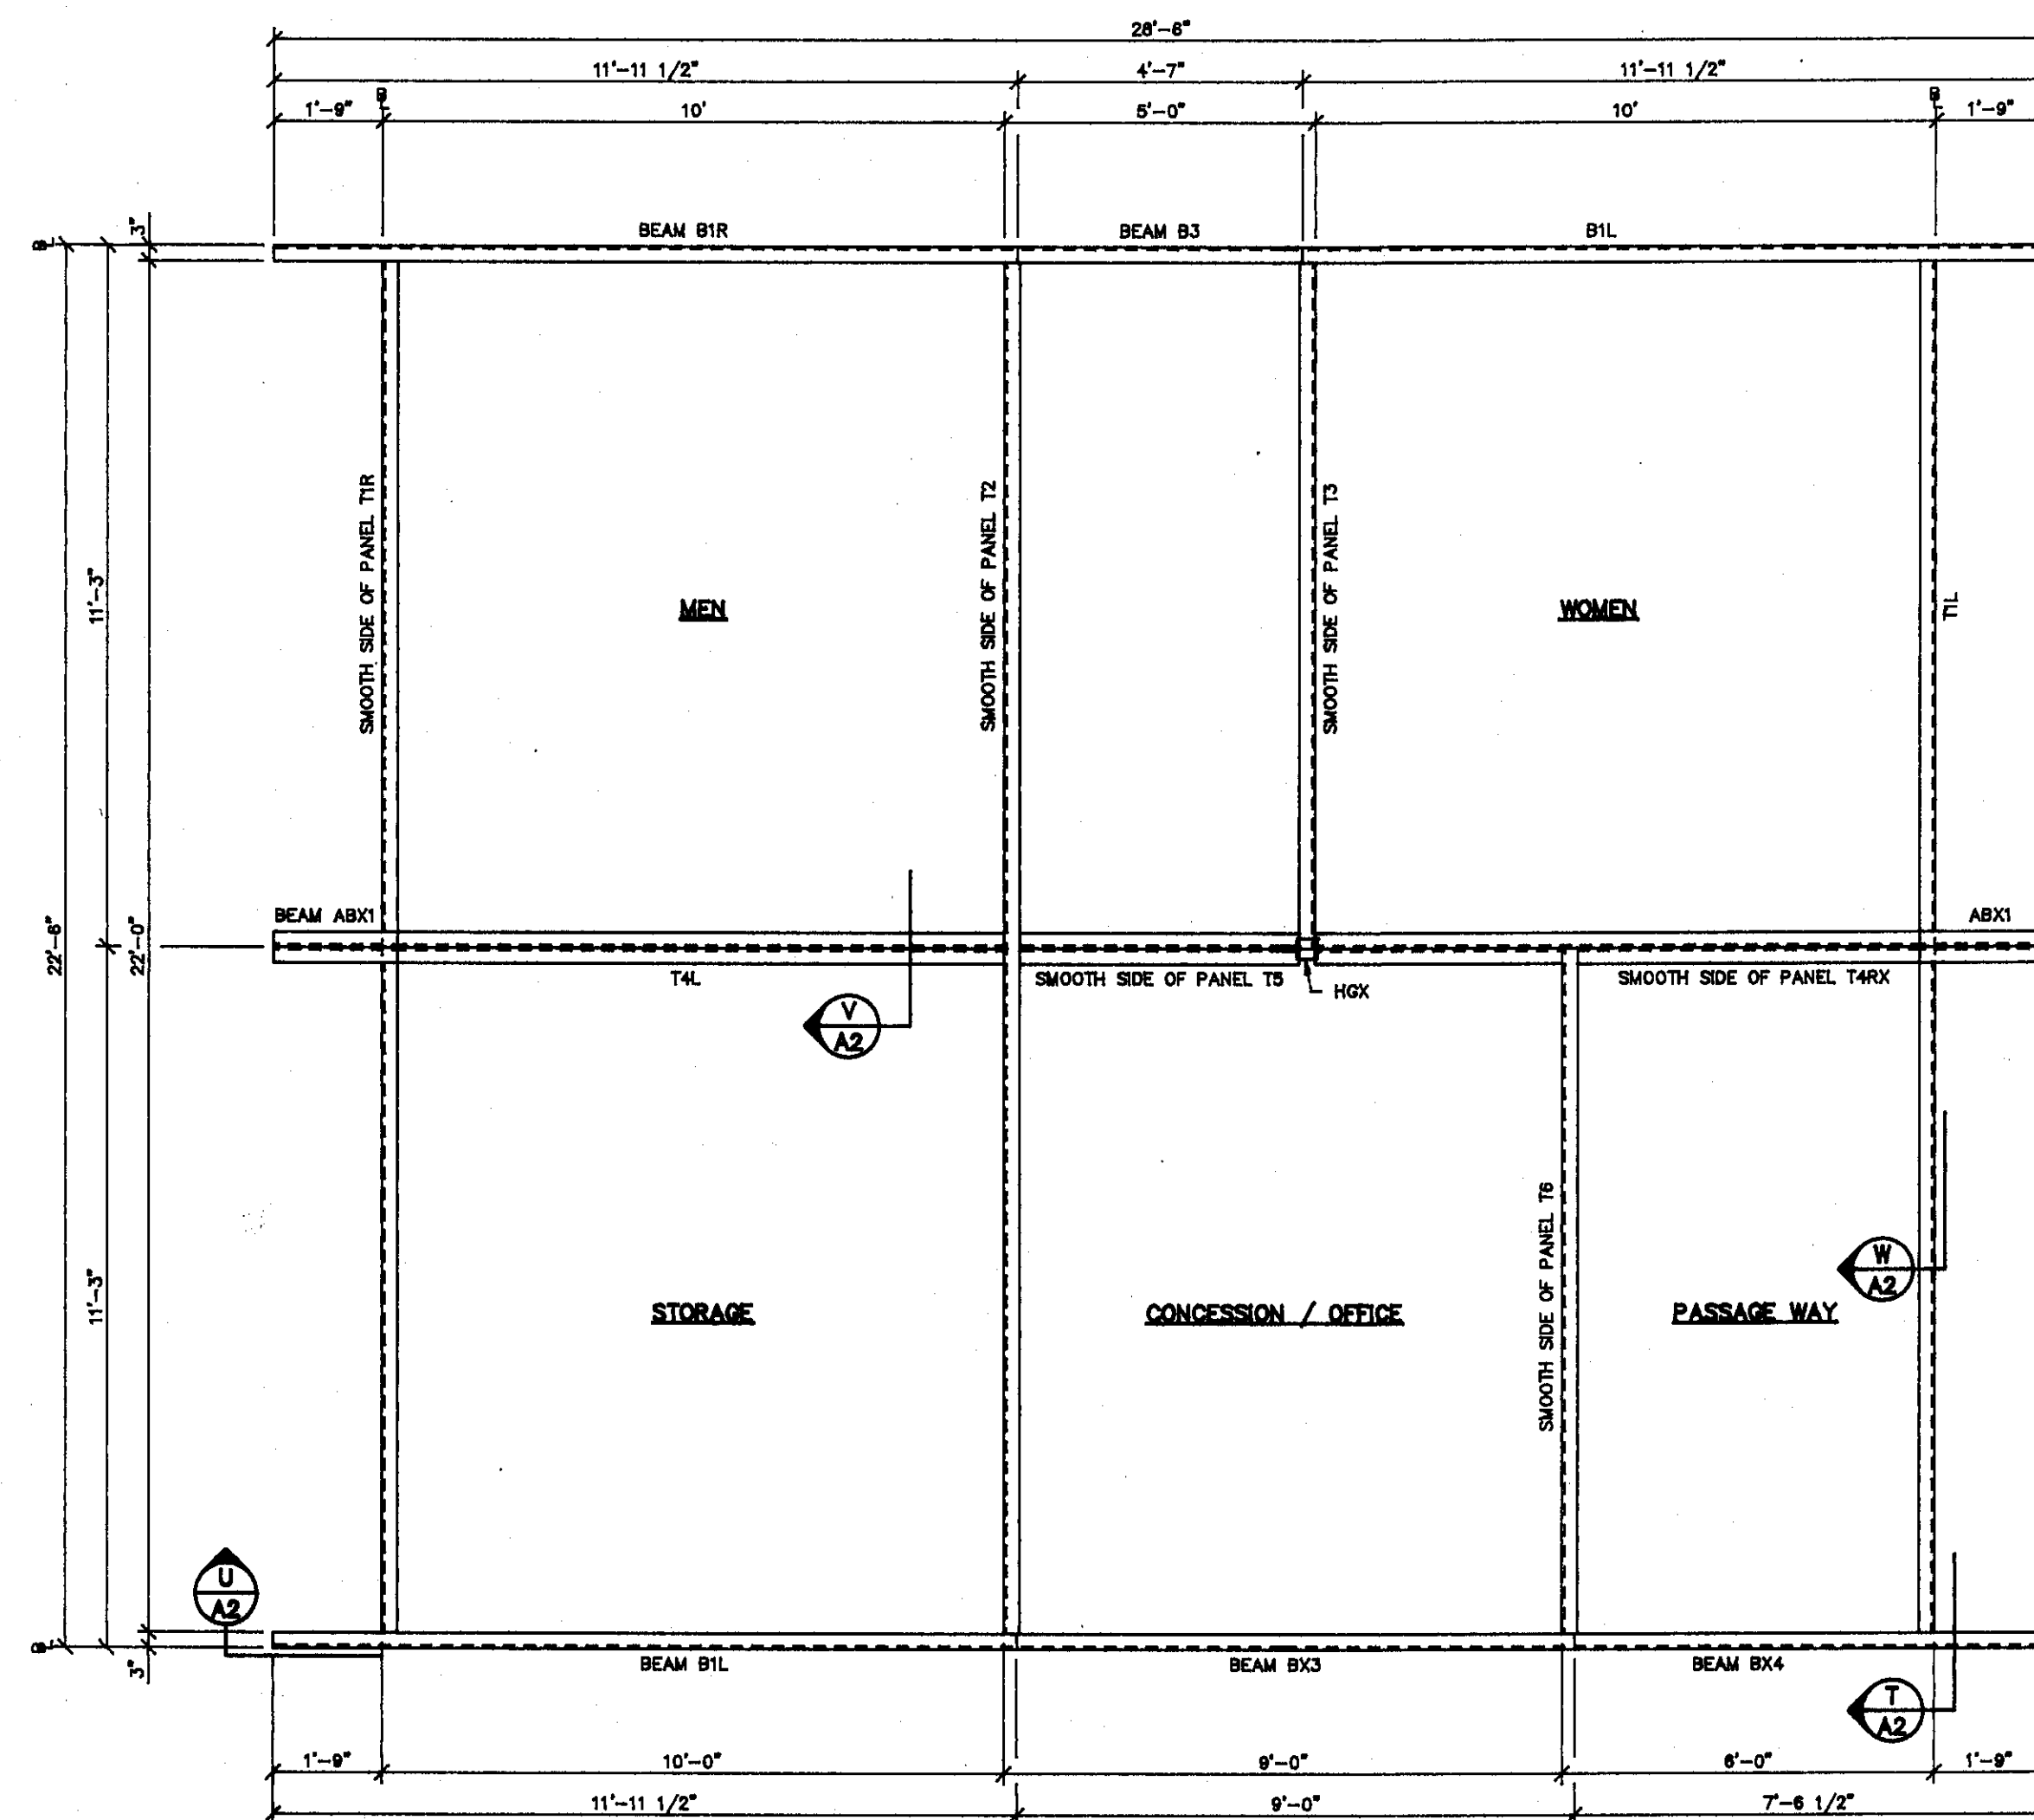

ROOF FRAMING PLAN
3/8" = 1'-0"

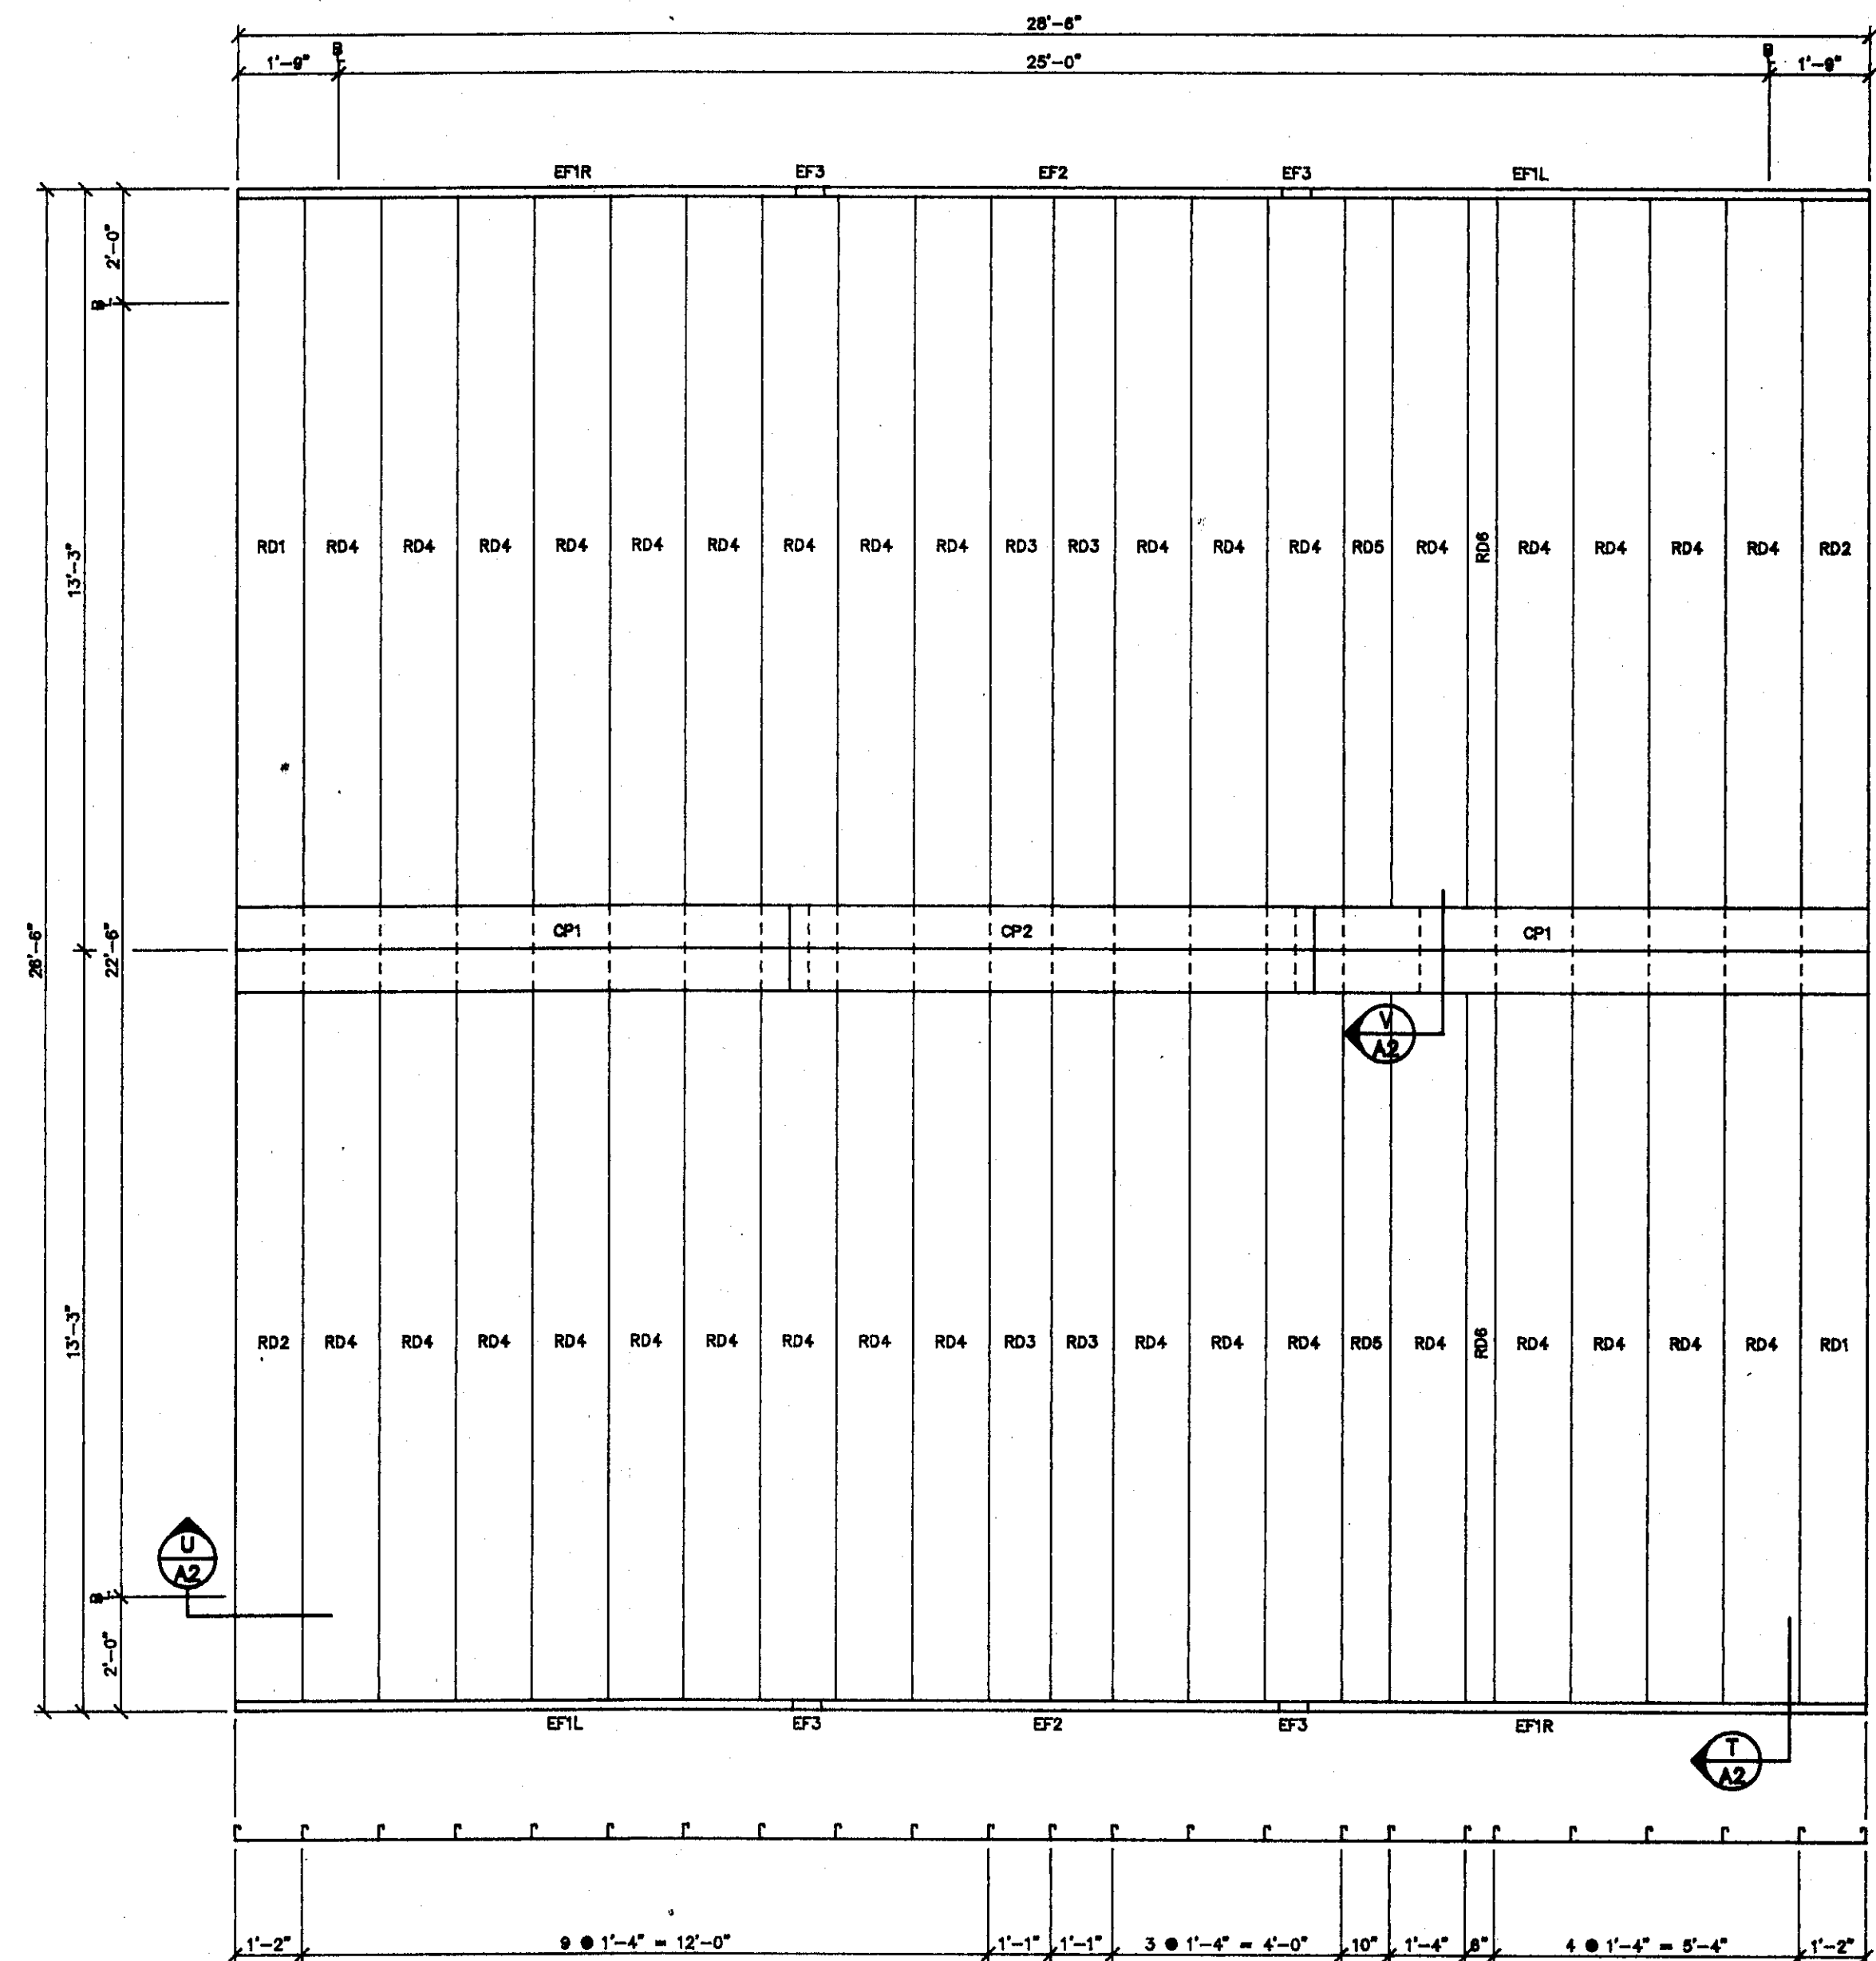

ROOF DECK PLAN

ISSUANCE OF THIS DRAWING FOR APPROVAL DOES NOT CONSTITUTE ACCEPTANCE OF CUSTOMER'S ORDER BY SUPER SECUR MFG. CO. THIS DRAWING TO BE USED IN PLACING MATERIALS SOLD UNDER THIS CONTRACT ONLY. PURCHASER TO CHECK ALL DIMENSIONS AT JOB AS SUPER SECUR MFG. CO. ASSUMES NO RESPONSIBILITY FOR FOUNDATIONS, SLAB, CONCRETE CURBS OR GENERAL BUILDING DIMENSIONS.



SUPER SECUR MFG. CO.
A DIVISION OF ACORN ENGINEERING COMPANY

Sales: 1195 Evans Avenue San Francisco, CA 94124
(415) 824-1778
Factory: 15058 Proctor Avenue City of Industry, CA 91744
(818) 336-4561

MP-2325-G 22'-6" x 25'-0" SERIES 3 BUILDING
W/CONCESSION / OFFICE & STORAGE

ABALONE COVE, RANCHO PALOS VERDES, CALIFORNIA

DATE 6/28/88	DWN BY LHC	JOB NO.	SHEET A3
-----------------	---------------	---------	-------------