


DETAIL J: COLLECTOR LANE

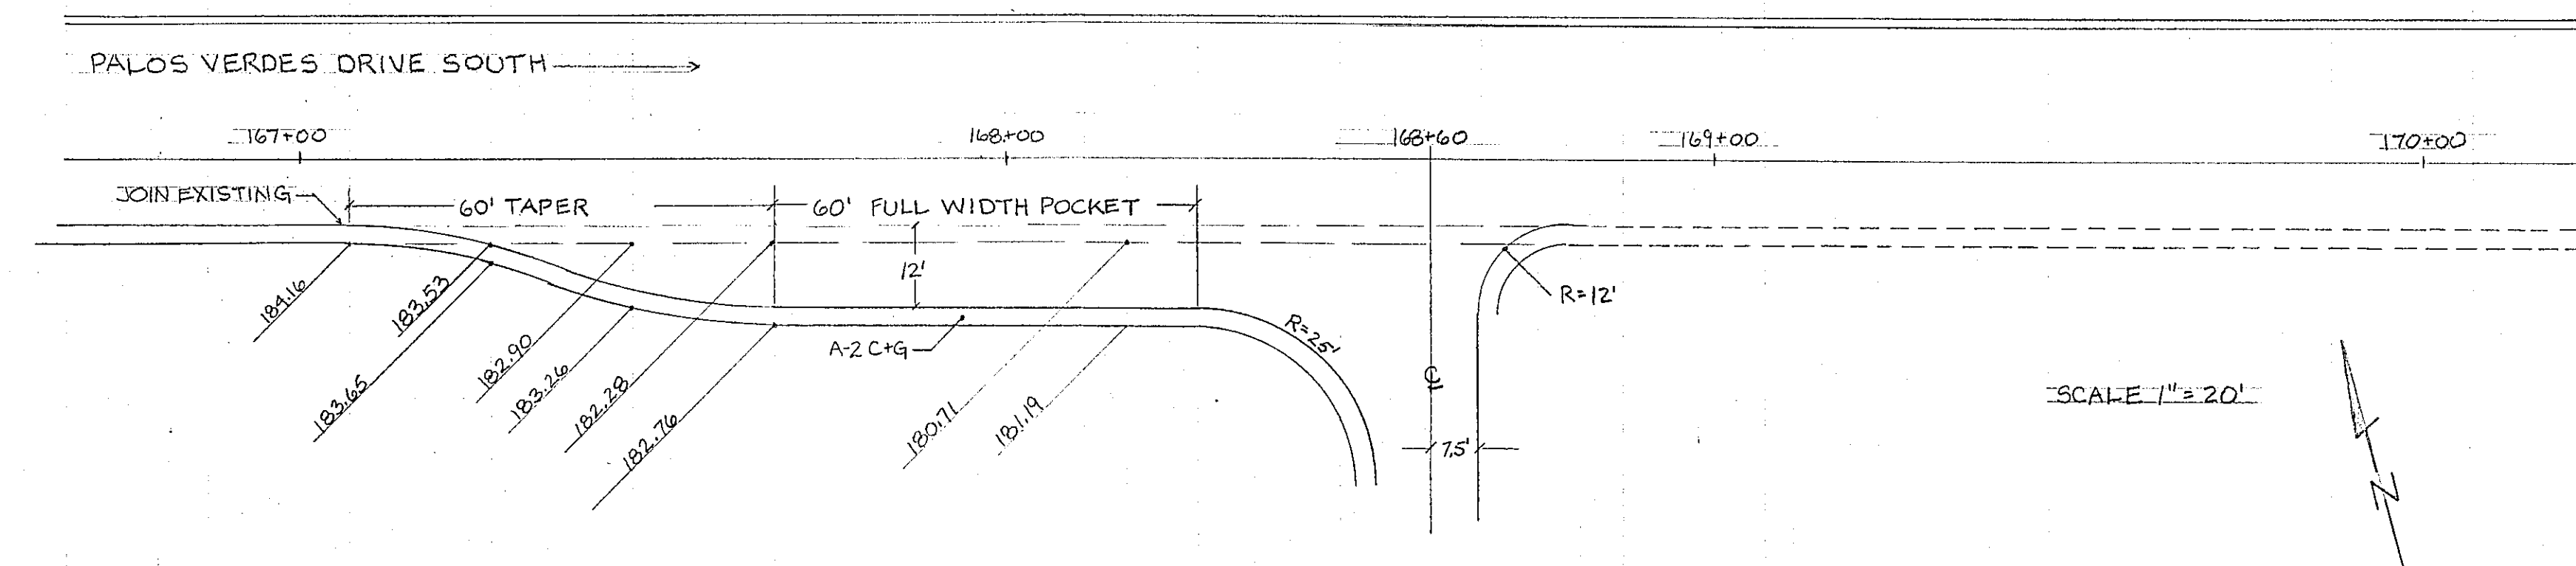

DETAIL K: CROSS SECTION

