


- NOTES:
1. PRIOR TO PURCHASE/PLACEMENT OF THE MULCH, THE CONTRACTOR SHALL SUBMIT A SAMPLE TO THE LANDSCAPE ARCHITECT FOR APPROVAL.
 2. MULCH UNDER TREES AND SHRUBS AS DIRECTED AND BLEND INTO EDGES AT GROUND COVER AREAS.
 3. MOISTEN MULCH AFTER INSTALLATION TO ASSIST IN COMPACTION.
 4. PLACE NO MULCH WITHIN A 6\"/>


I GROUNDCOVER

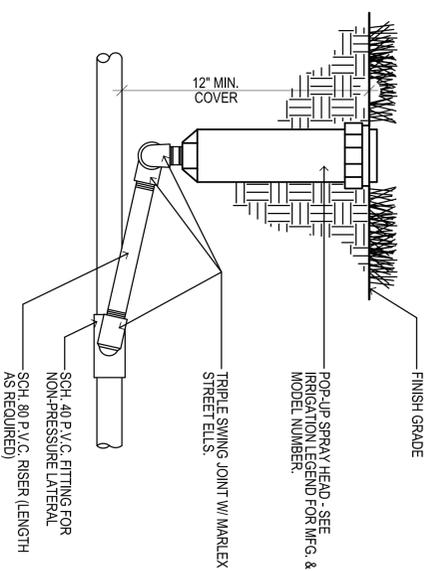


F POP-UP DETAIL

SCALE: N.T.S.
FILE: D:\R0001

- NOTES:
1. REMOVE NURSERY STAKES PARALLEL.
 2. STAKES TO BE PLUMB AND PARALLEL.
 3. STAKE TREE PERPENDICULAR TO PREVAILING WIND.

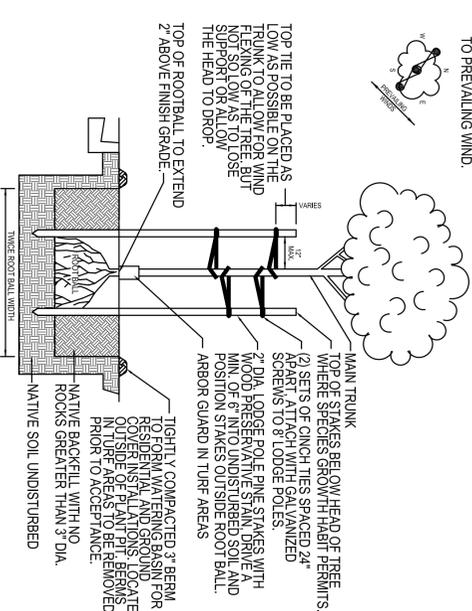


G TREE PLANTING

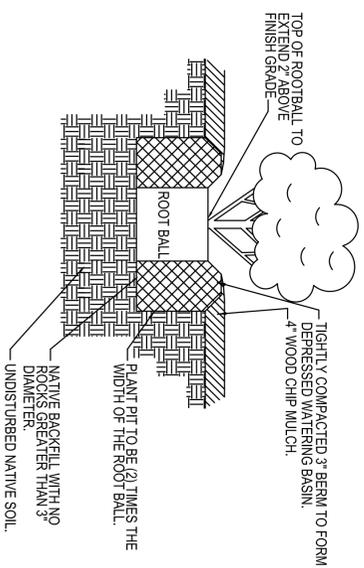


- NOTES:
1. UNRANGLE MATTED ROOTS BY LOOSENING ALL ROOTS AT EDGE OF ROOT BALL. DO NOT CRACK ROOT BALL.

H SHRUB PLANTING

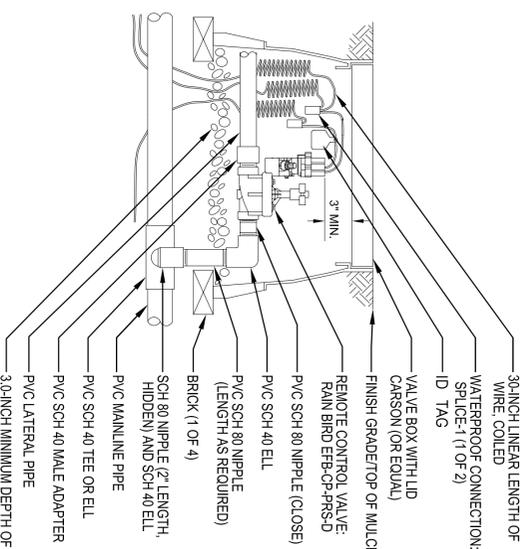


C REMOTE CONTROL VALVE

- NOTE:
- FURNISH FITTINGS AND PIPING NOMINALLY SIZED IDENTICAL TO NOMINAL QUICK COUPLING VALVE INLET SIZE.

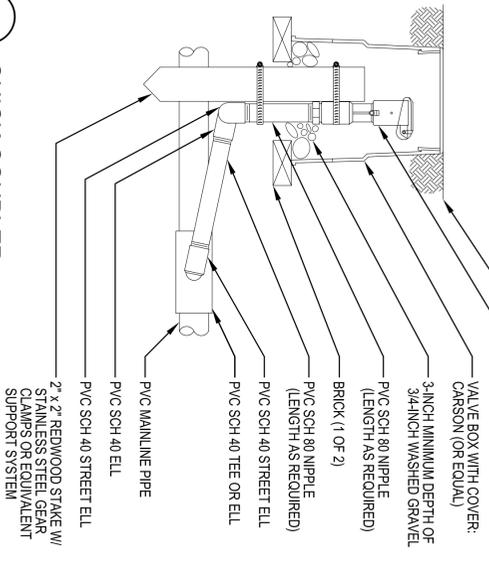


D QUICK COUPLER

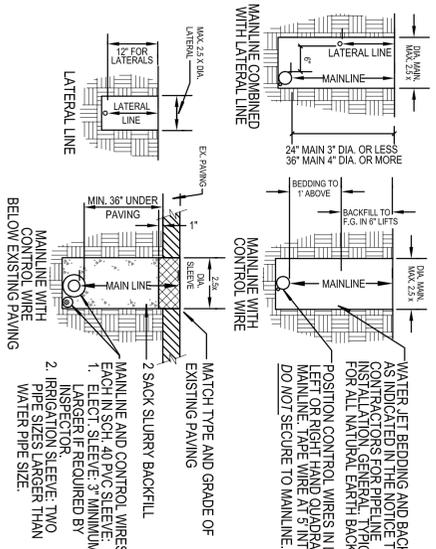


- PIPE AND CONTROL WIRE CROSSING A VEHICULAR ROADWAY SHALL BE SLEAVED AS INDICATED ABOVE. PIPE BEDDING AND BACKFILL SHALL BE WATER LETTED TO ACHIEVE PROPER DENSIFICATION. SEE TRENCHING SPECIFICATIONS.

E TRENCHING

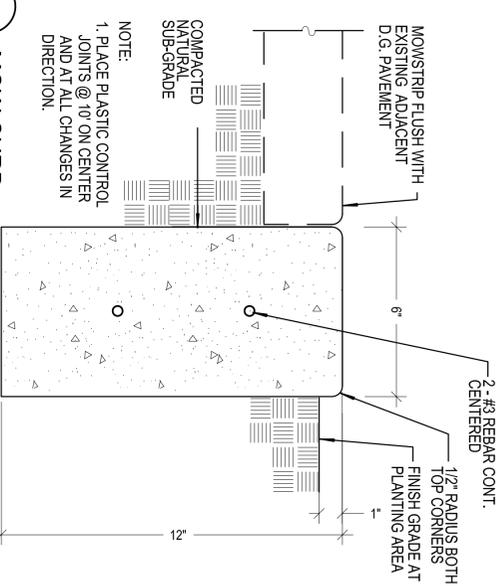

A MOW CURB

- NOTE:
1. PLACE PLASTIC CONTROL JOINTS @ 10\"/>

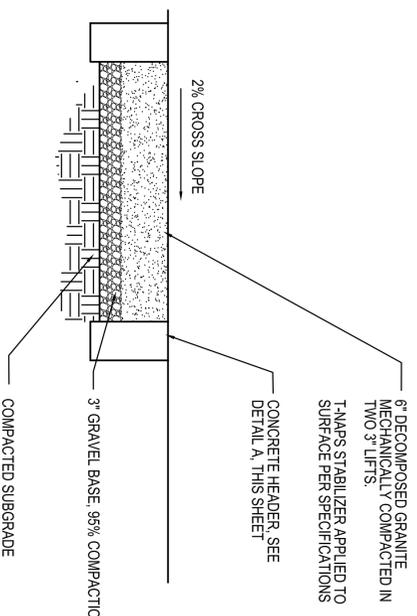

B DECOMPOSED GRANITE

DIG ALERT
1-800-422-4133
AT LEAST TWO WORKING DAYS PRIOR TO EXCAVATING
PLAY IT SAFE
DIAL BEFORE YOU DIG
SERVING NINE SOUTHERN CALIFORNIA COUNTIES

REVIEW BY STAFF	BY	DATE
TRAFFIC		
WATER		
SEWER		
PLANNING		
APPROVED BY		

RCE
JAMES BELL - DIRECTOR OF PUBLIC WORKS
CITY OF RANCHO PALOS VERDES
DATE: _____

Withers Sandgren
Landscape Architecture
WITHERS & SANDGREN
LANDSCAPE ARCHITECTURE & PLANNING
P.O. BOX 276
MONTROSE, CA 91021-0276
(919) 291-0200
(919) 882-9394 Fax
DELIVERIES
20948 TULSA STREET
CHATSWORTH, CA 91311
mail@withersandsandgren.com

SHEET TITLE
LANDSCAPE DETAILS

PROJECT TITLE
**FRED HESSE JR. PARK
GENERAL IMPROVEMENTS
HAWTHORNE BLVD.
RANCHO PALOS VERDES, CA**

REVISIONS	DATE
1.	
2.	
3.	
4.	
5.	
6.	
7.	
8.	

DRAWN BY: DHP/BN
CHECKED BY: LW
PROJECT NO. 0726
DATE: 6/19/2009

REGISTERED LANDSCAPE ARCHITECT
STATE OF CALIFORNIA
6/15/2009
SHEET 8 OF 8
L-7