




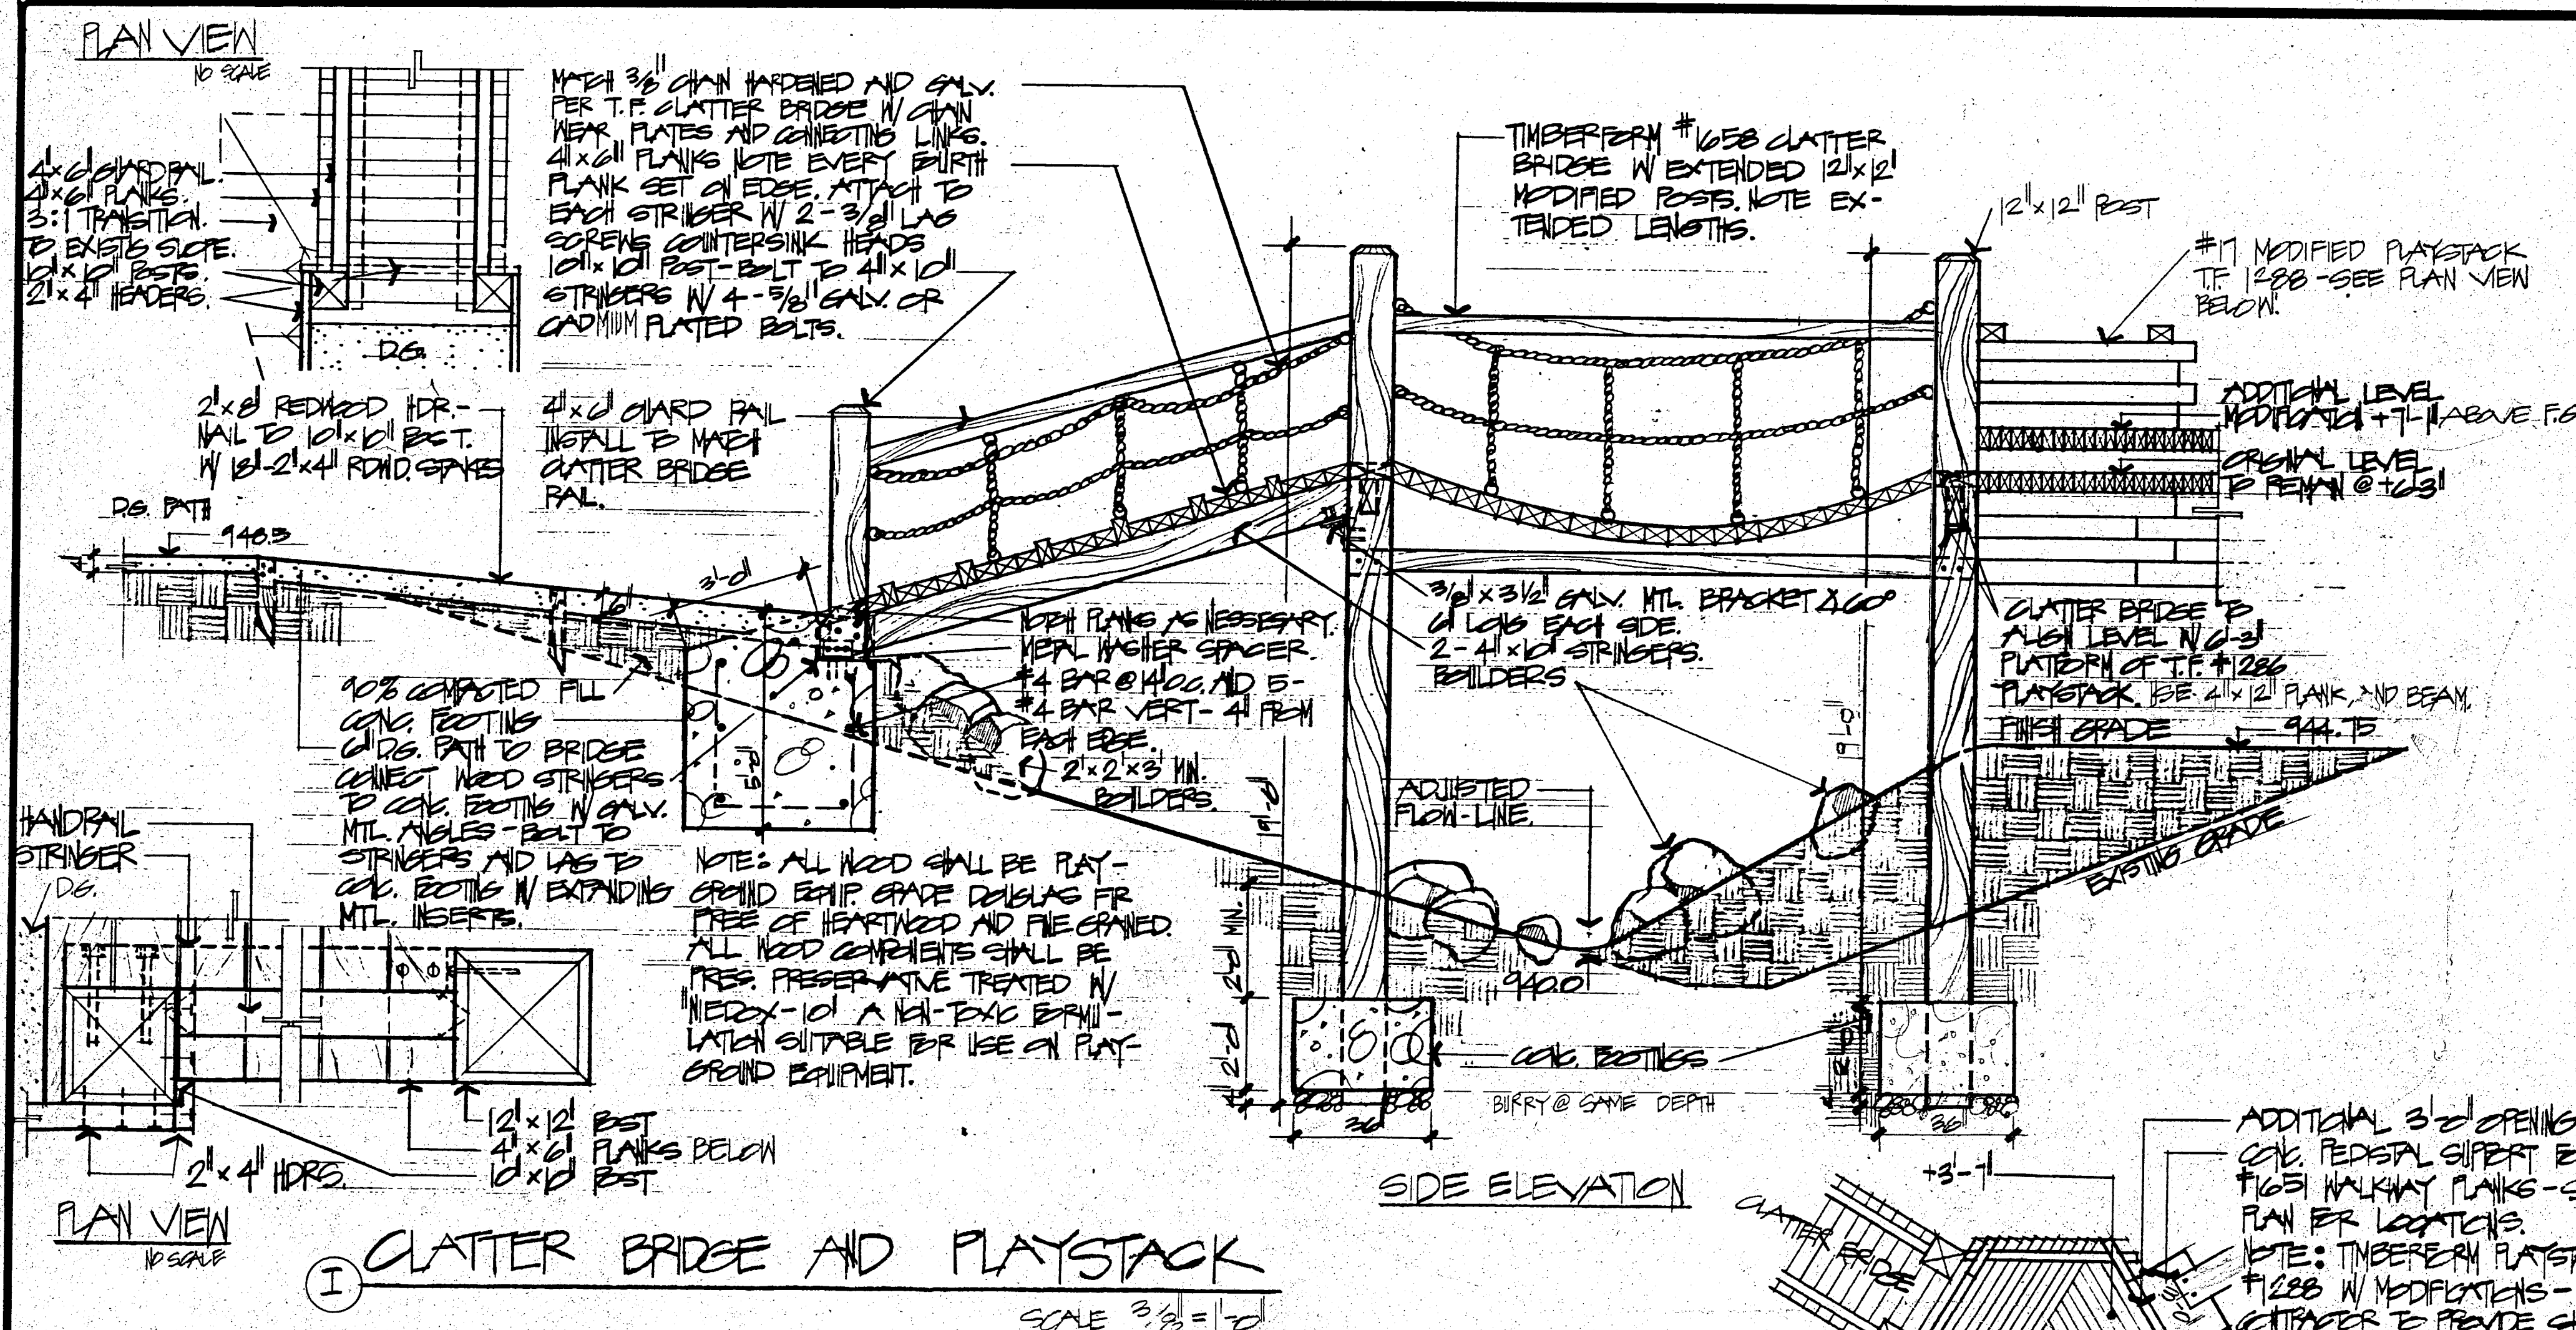


**I CLATTER BRIDGE AND PLAYSTACK**  
SCALE 3/8"=1'-0"

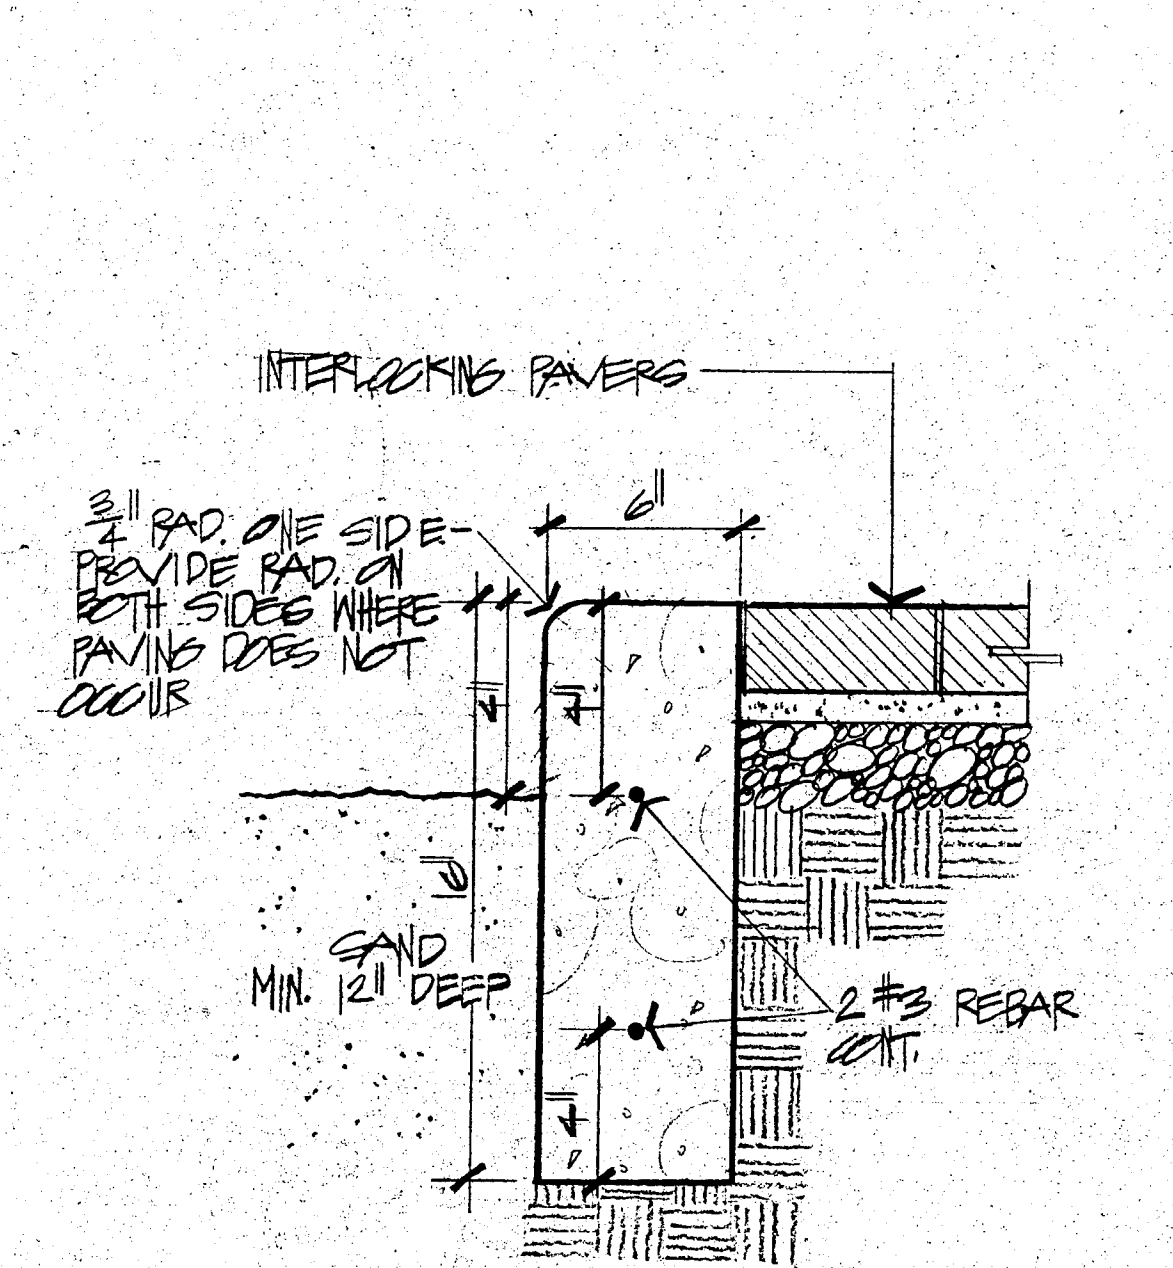


**H PAVERS AND CIRCLE PLAY AREA B**  
SCALE 1/2"=1'-0"

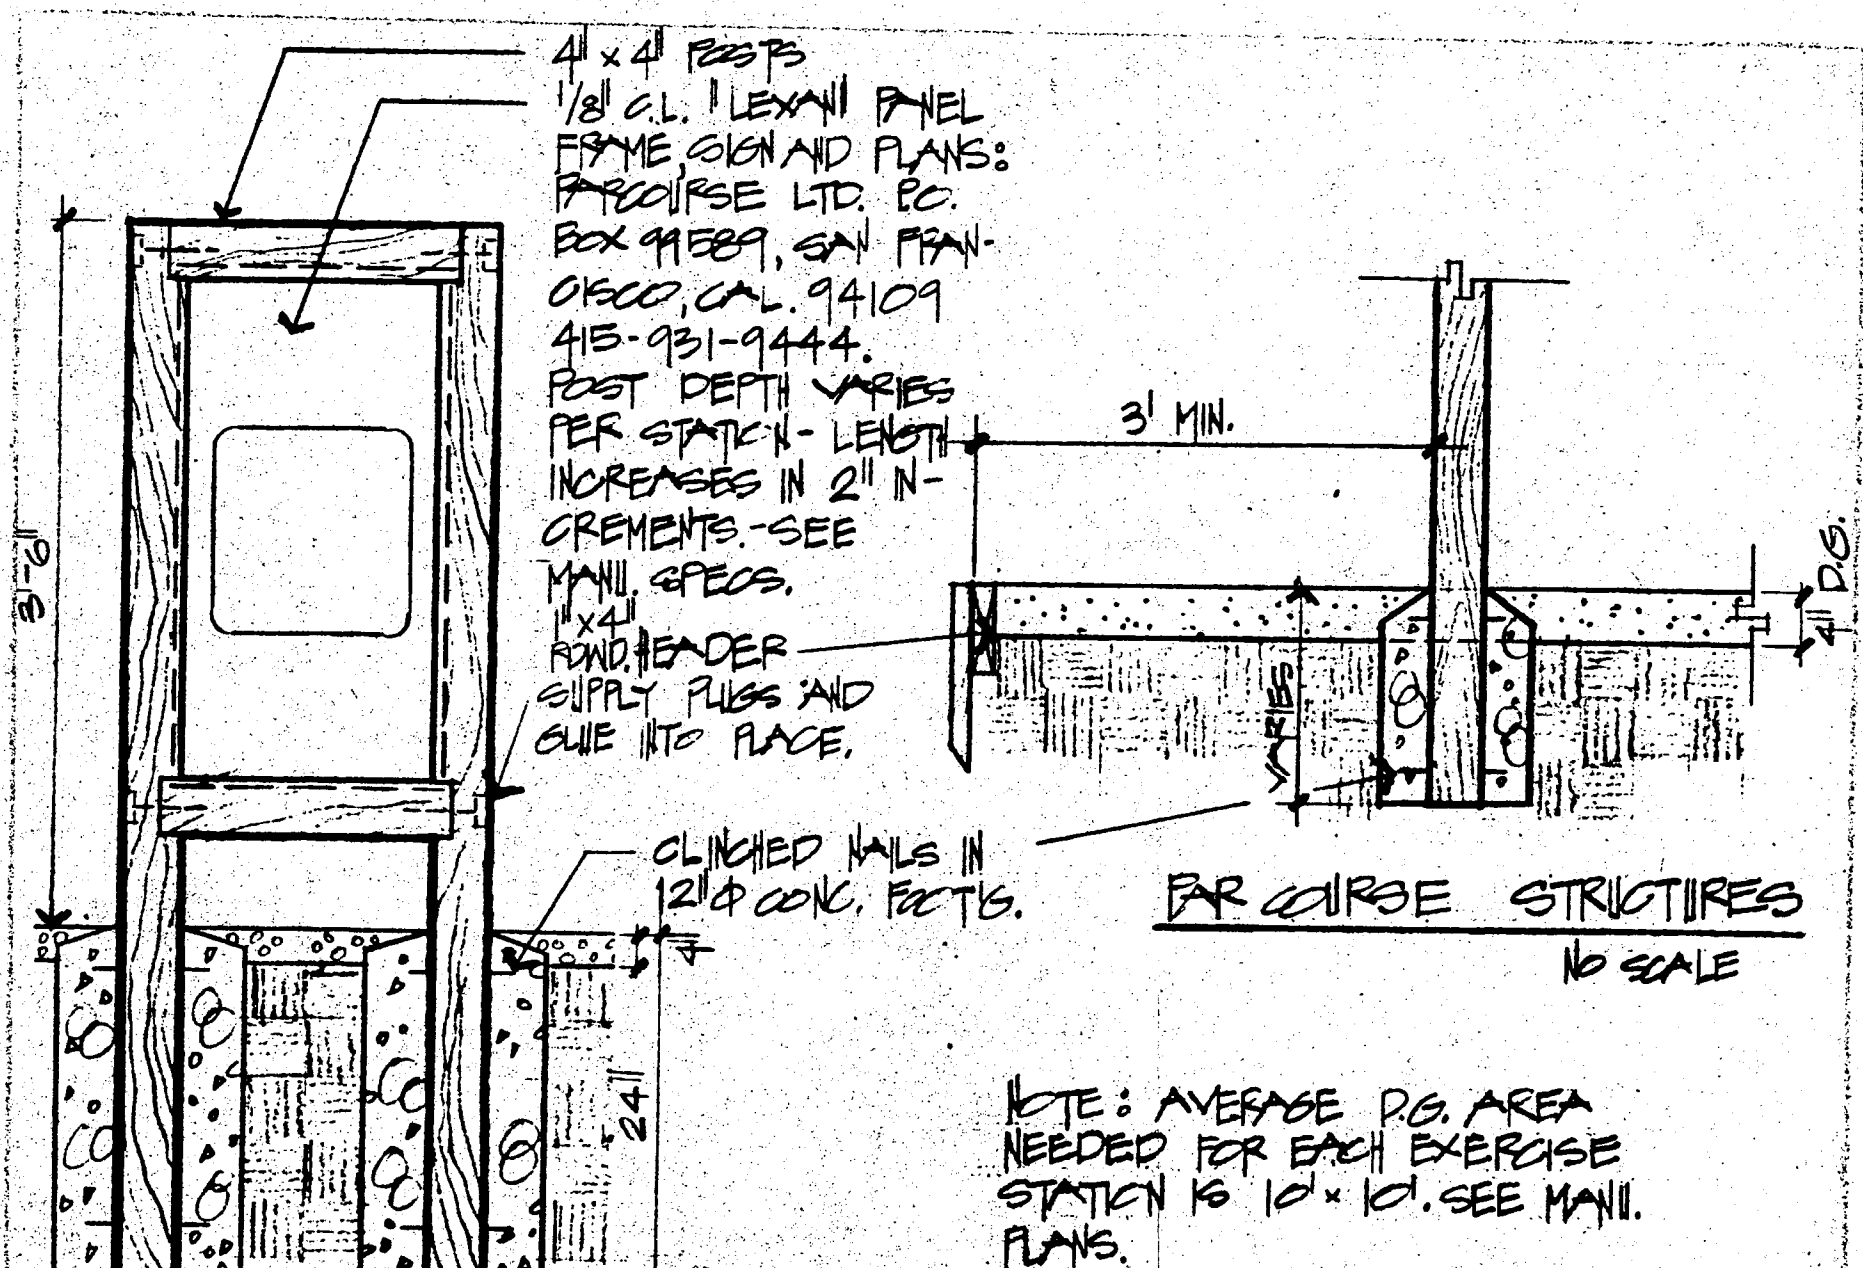


**A PAR COURSE STRUCTURES**  
SCALE 1/2"=1'-0"

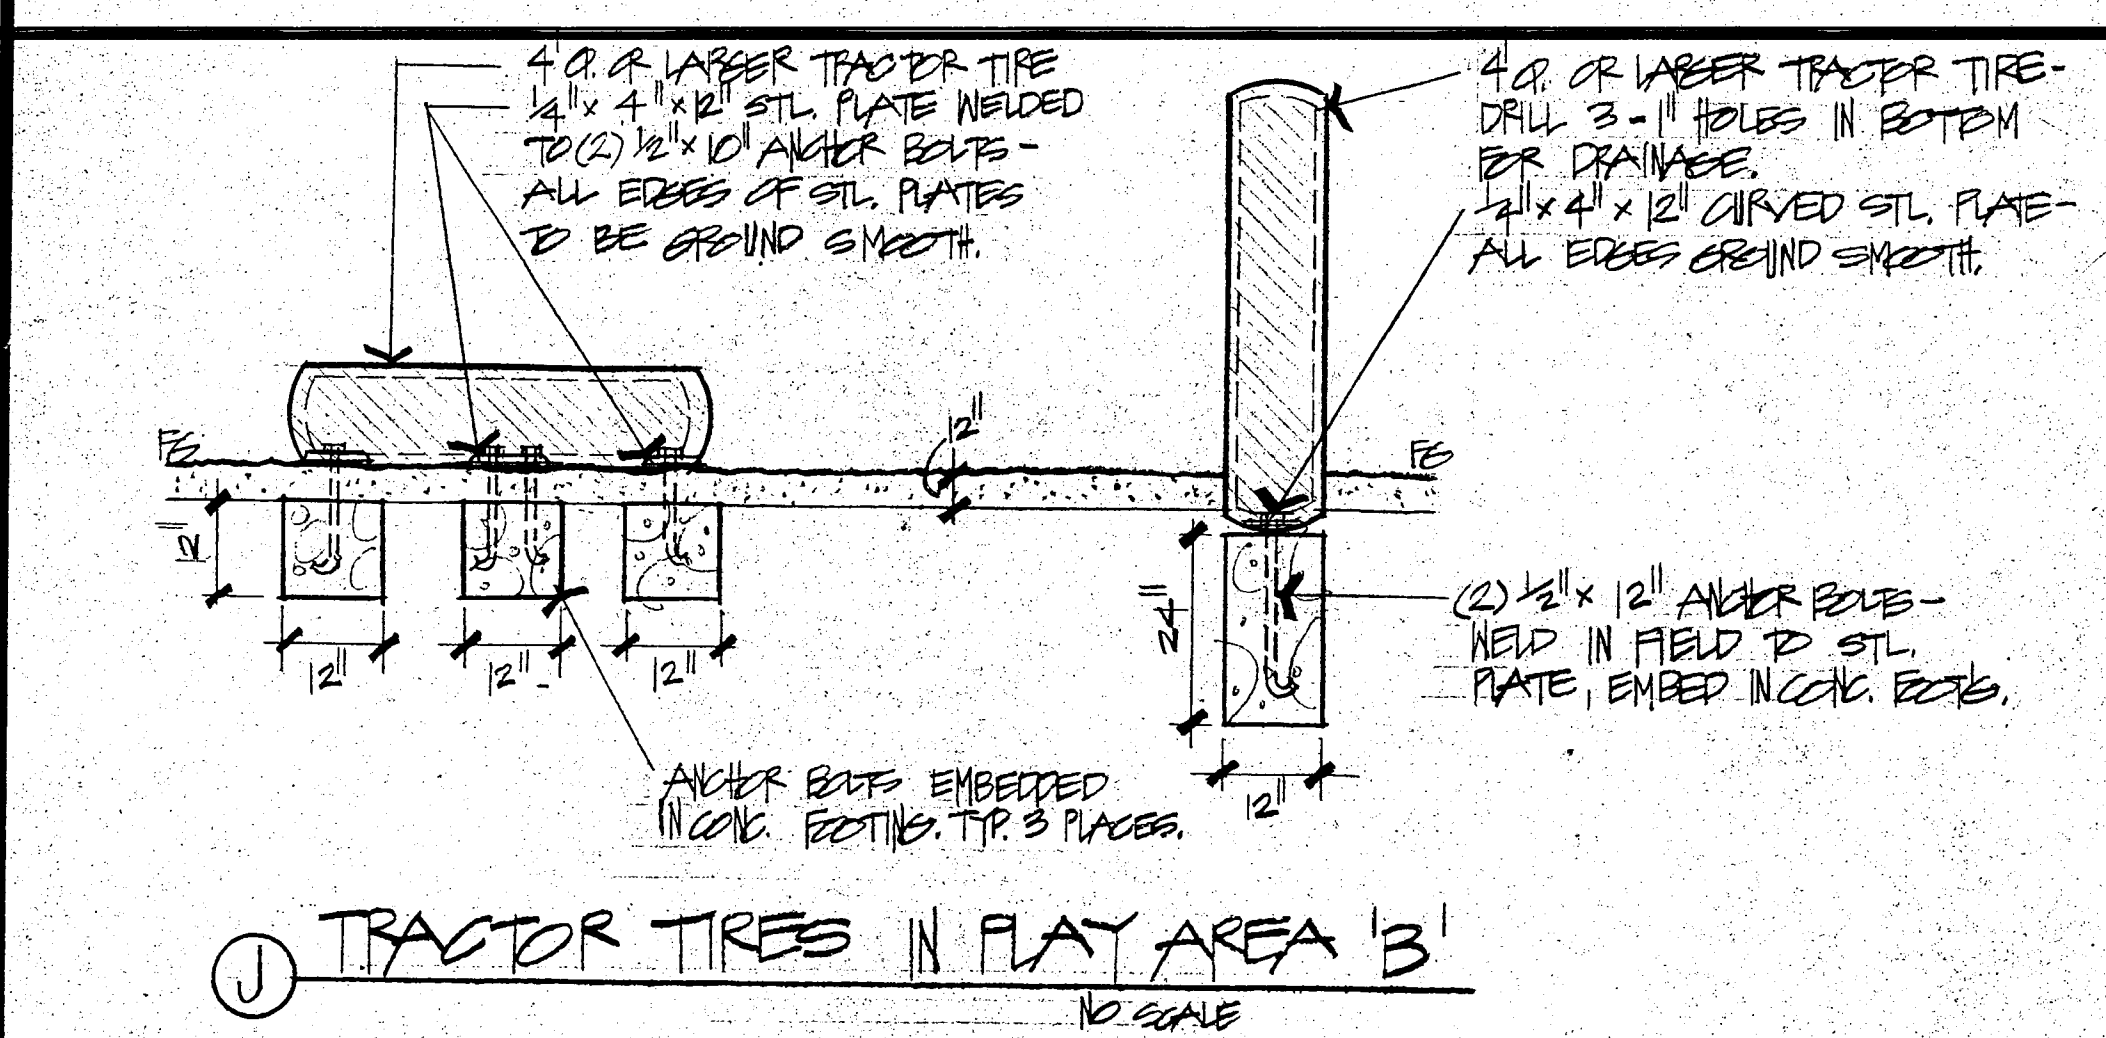


**1 TRACTOR TIRES IN PLAY AREA B**  
SCALE 1/2"=1'-0"

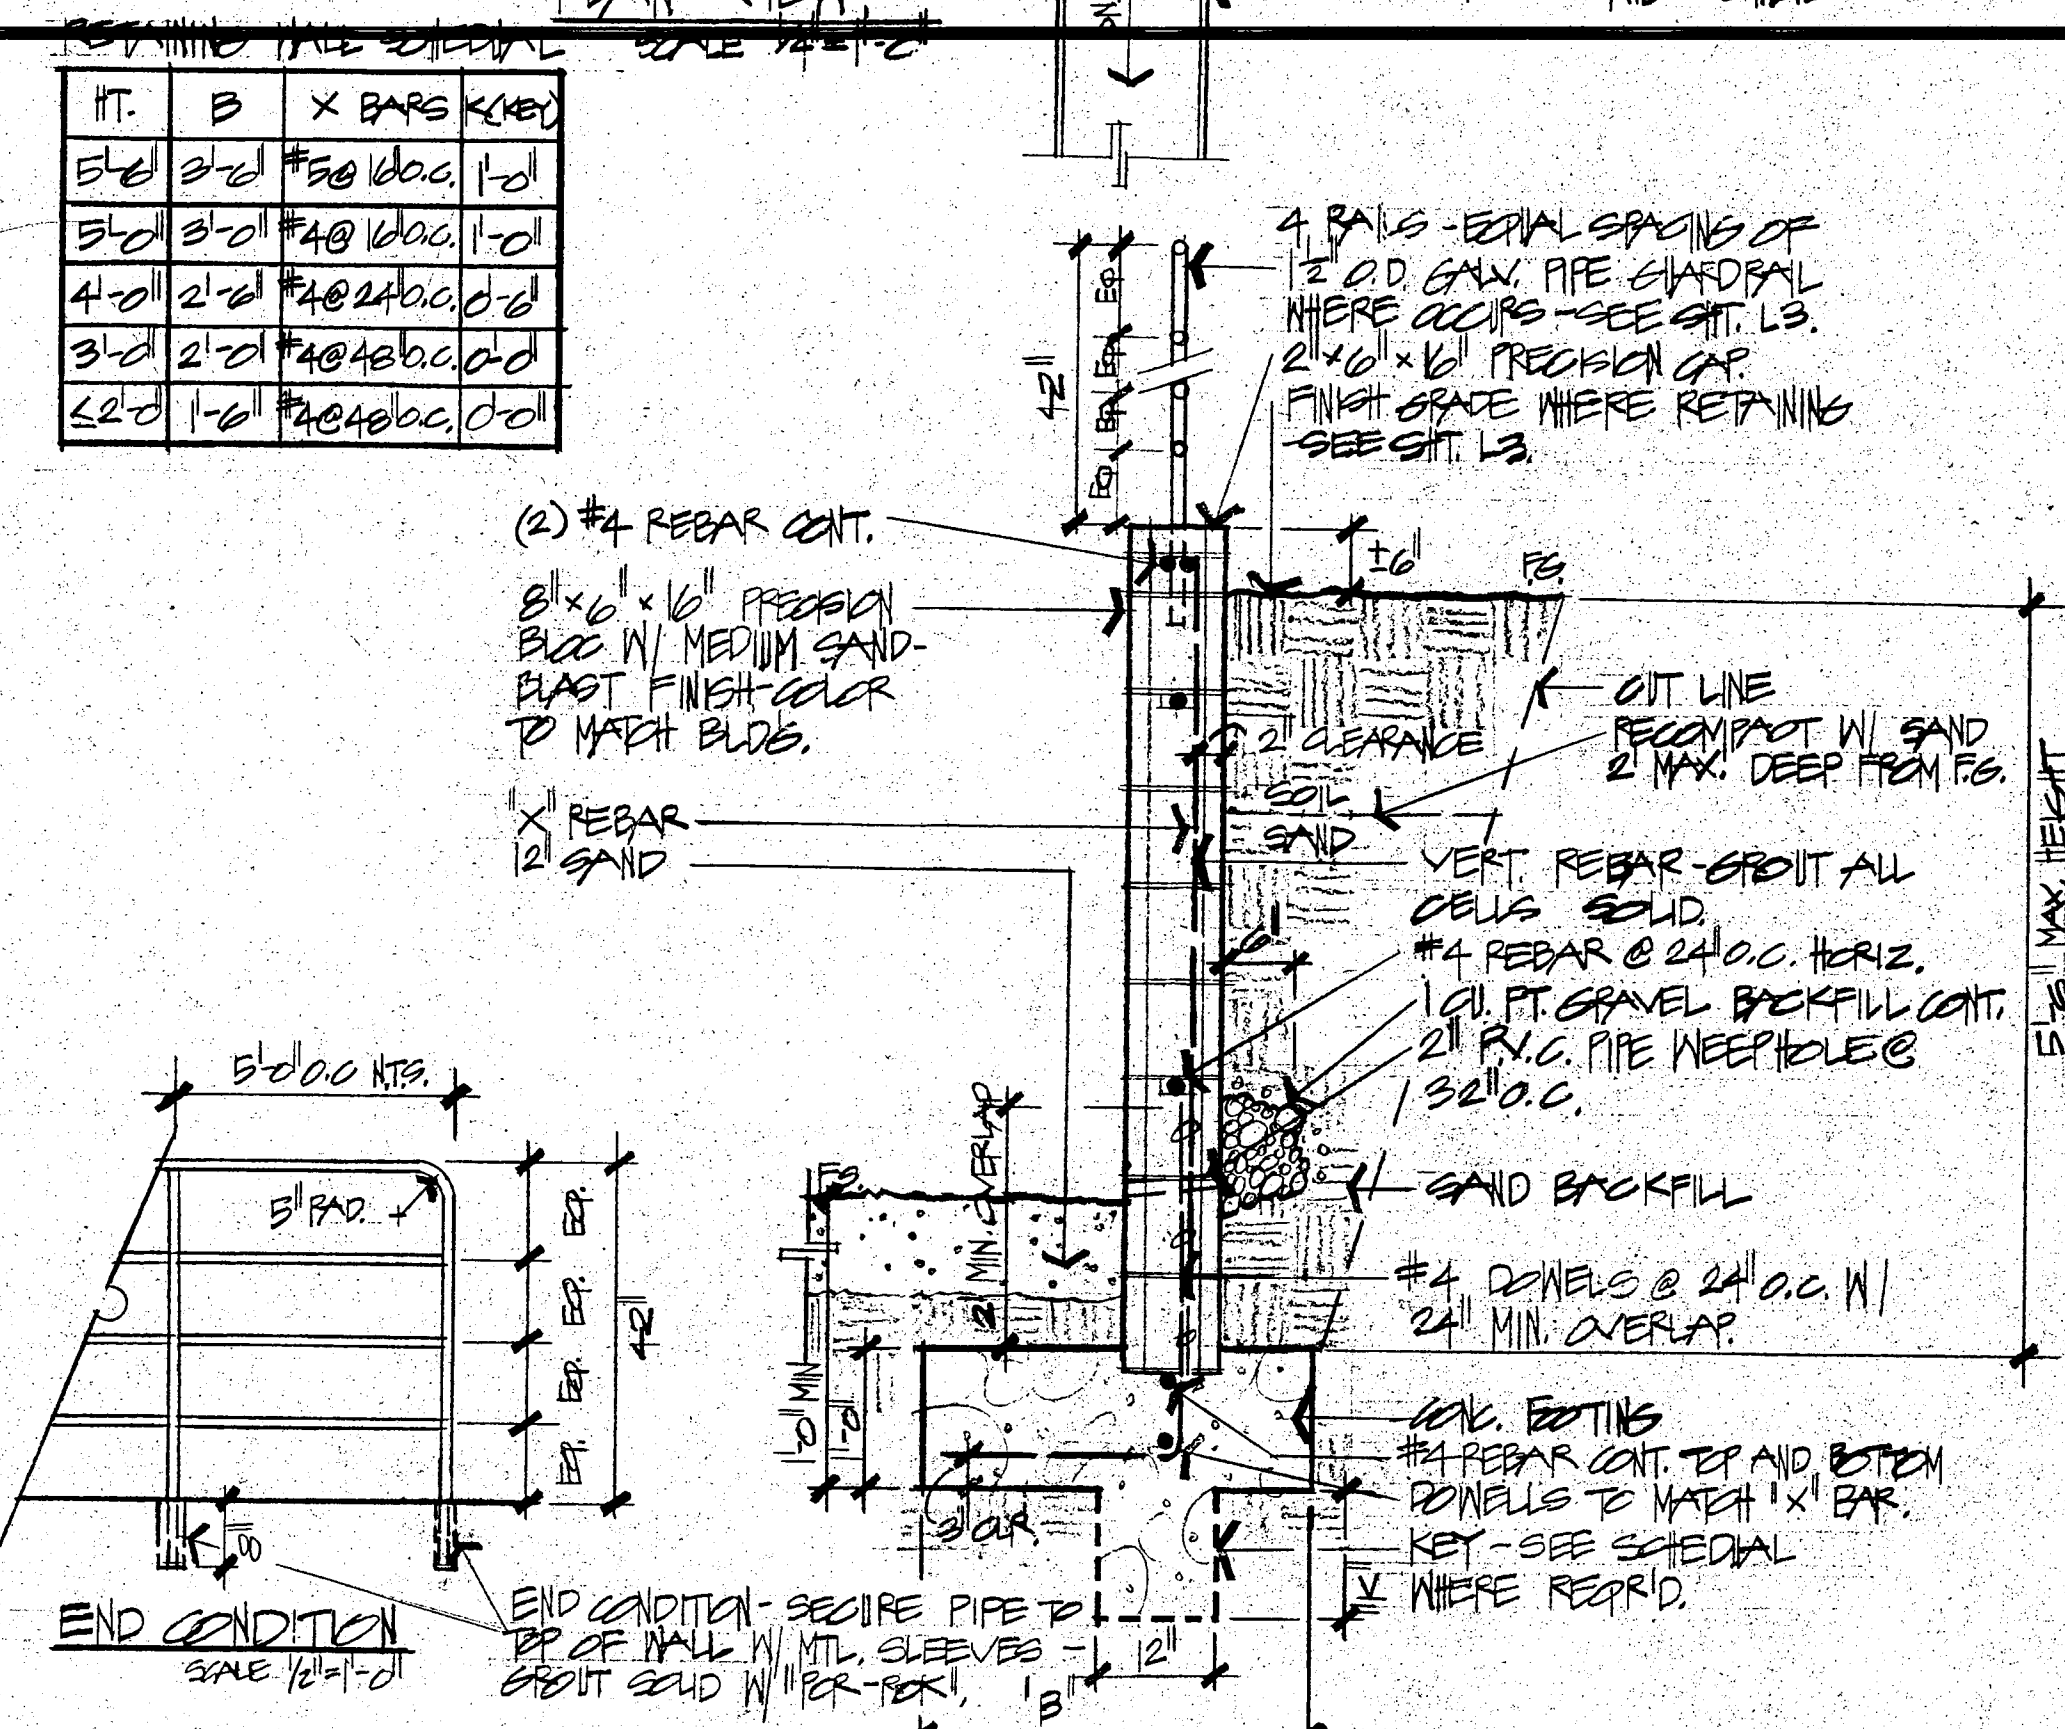


**6 MASONRY WALL @ PLAY AREA B**  
SCALE 1/2"=1'-0"

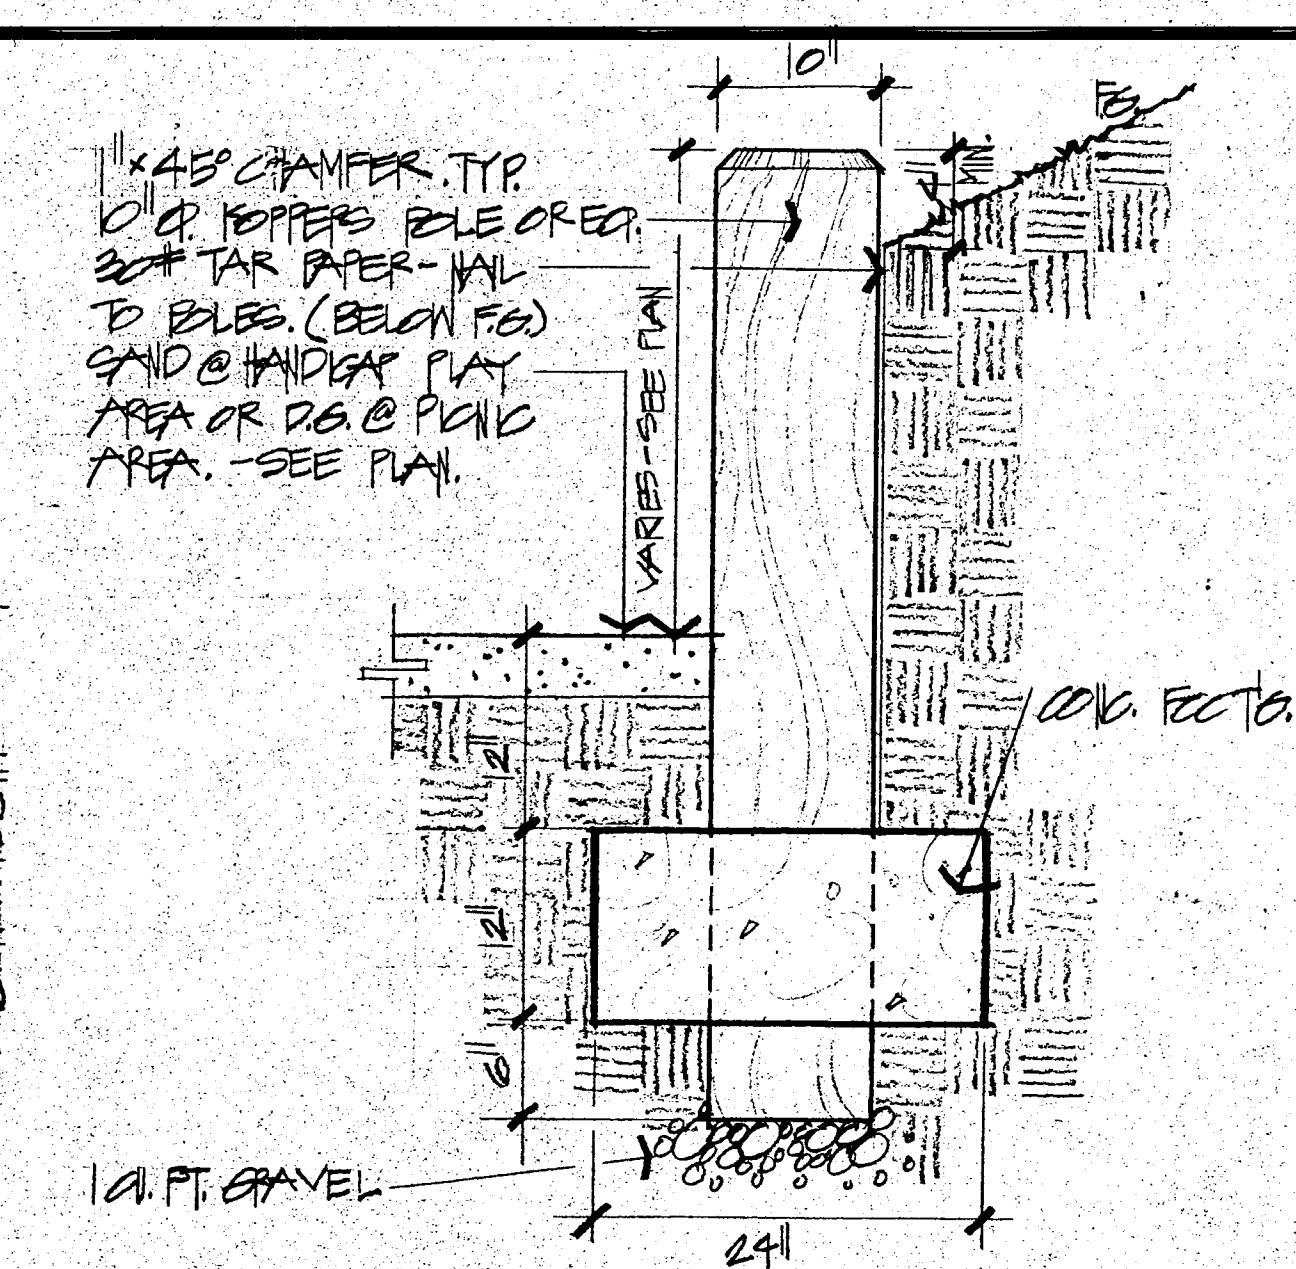


**F WOOD POLE RETAINING WALL @ PLAY AREA B**  
SCALE 1/2"=1'-0"

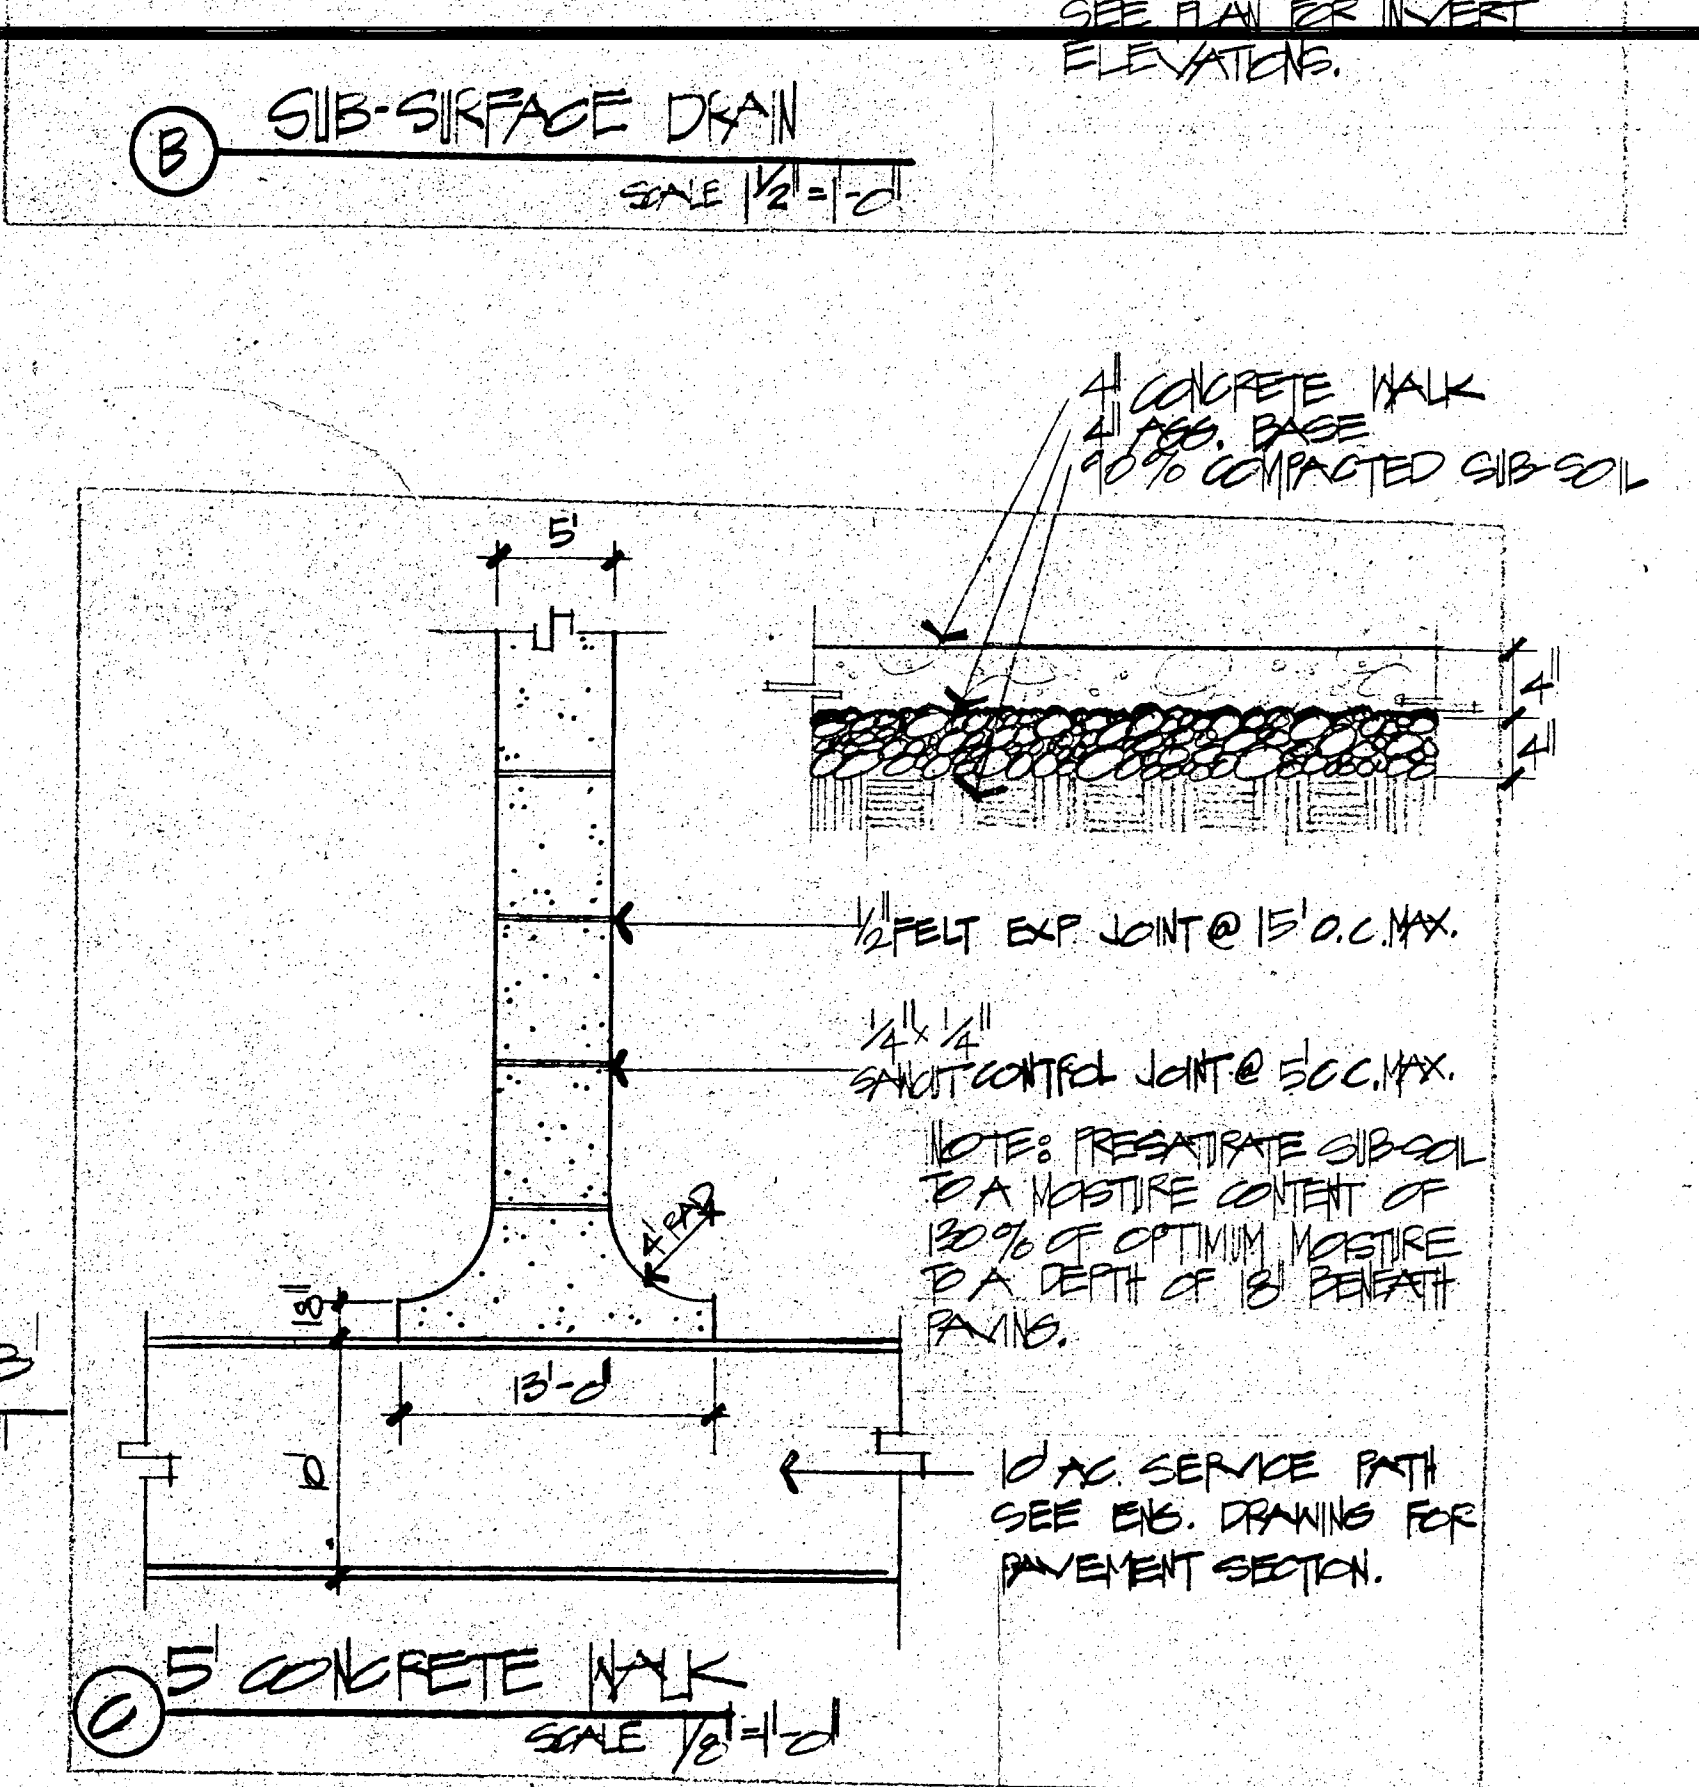

**5 CONCRETE WALK**  
SCALE 1/2"=1'-0"

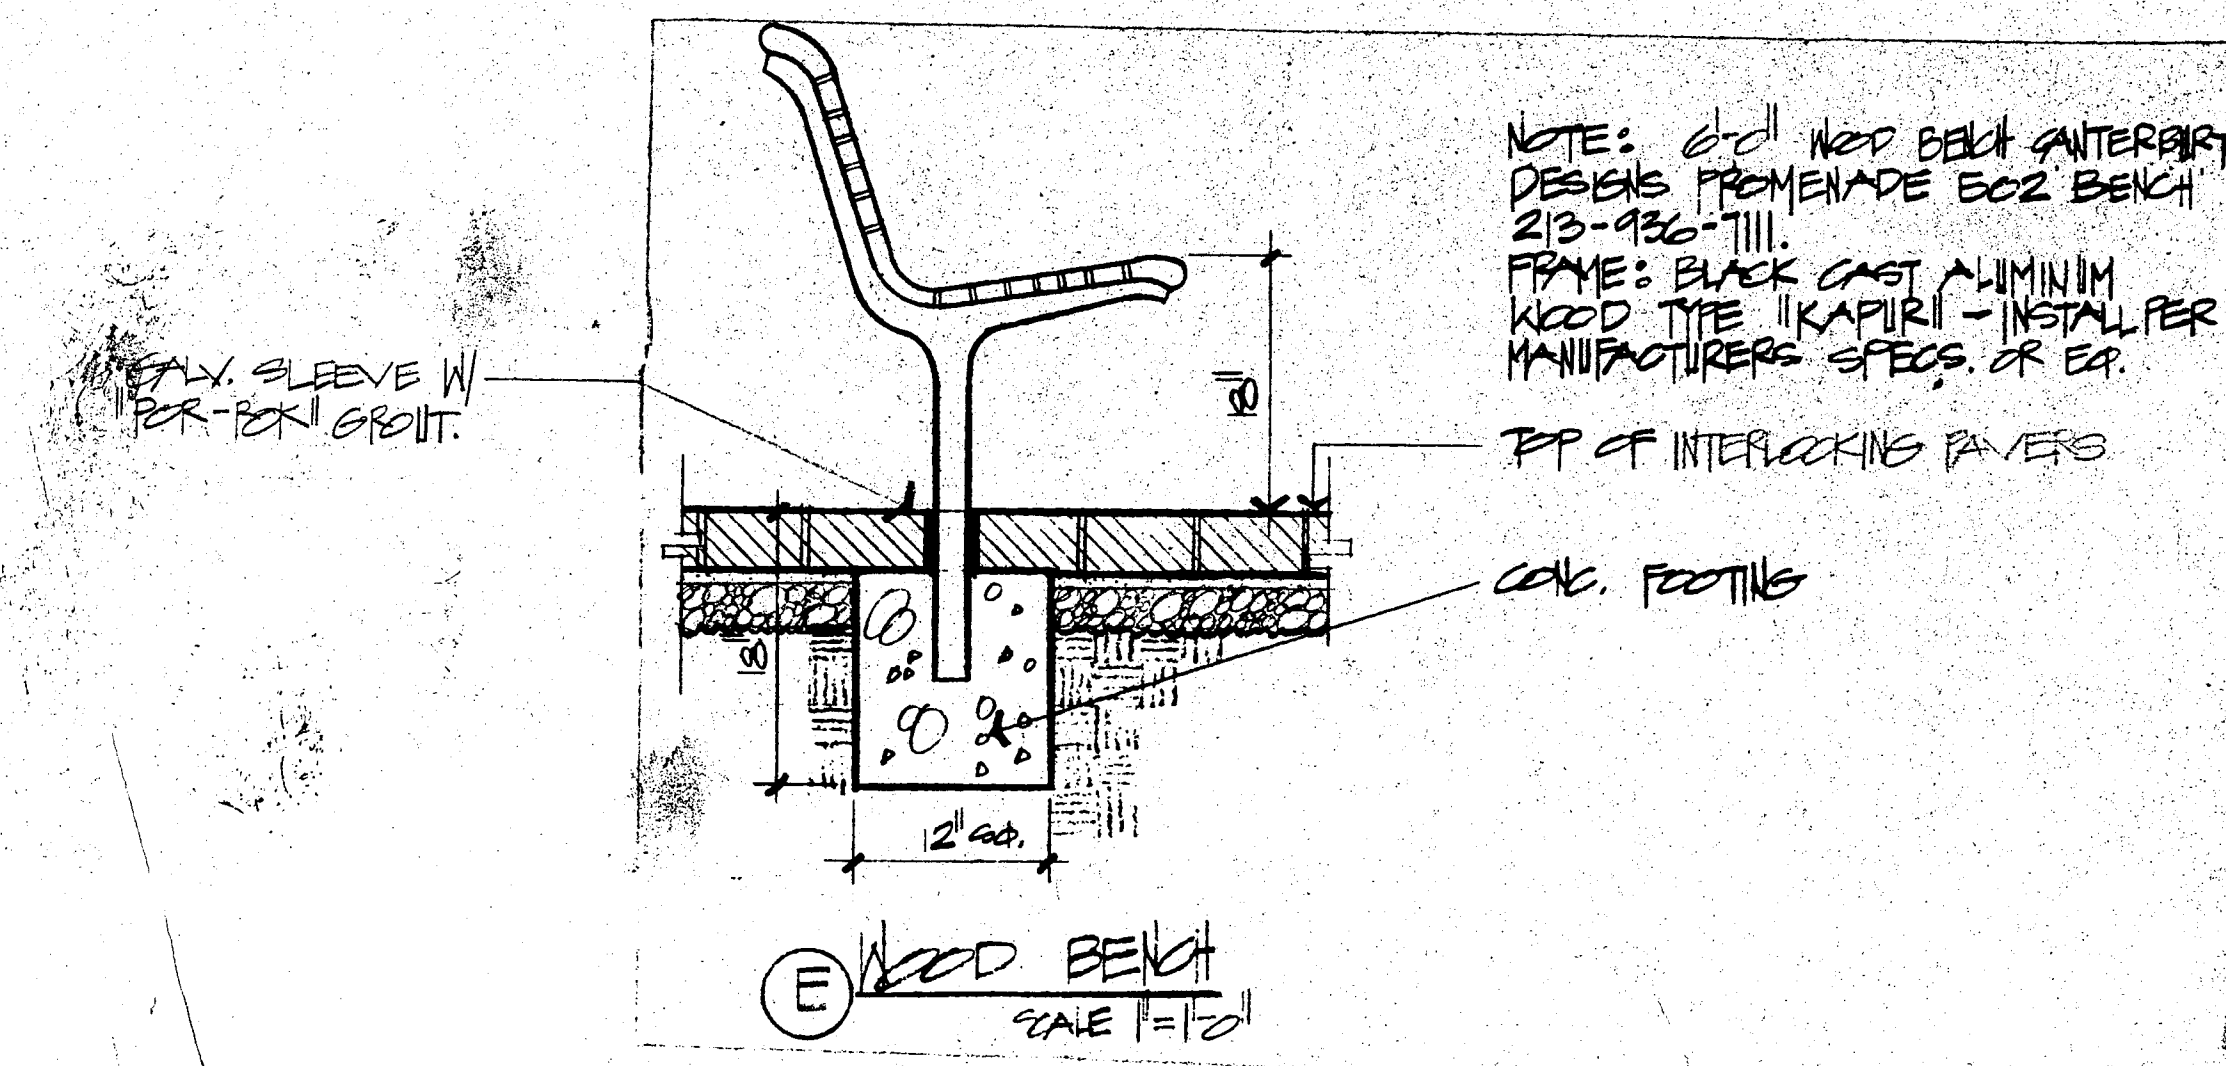

**E WOOD BENCH**  
SCALE 1/2"=1'-0"

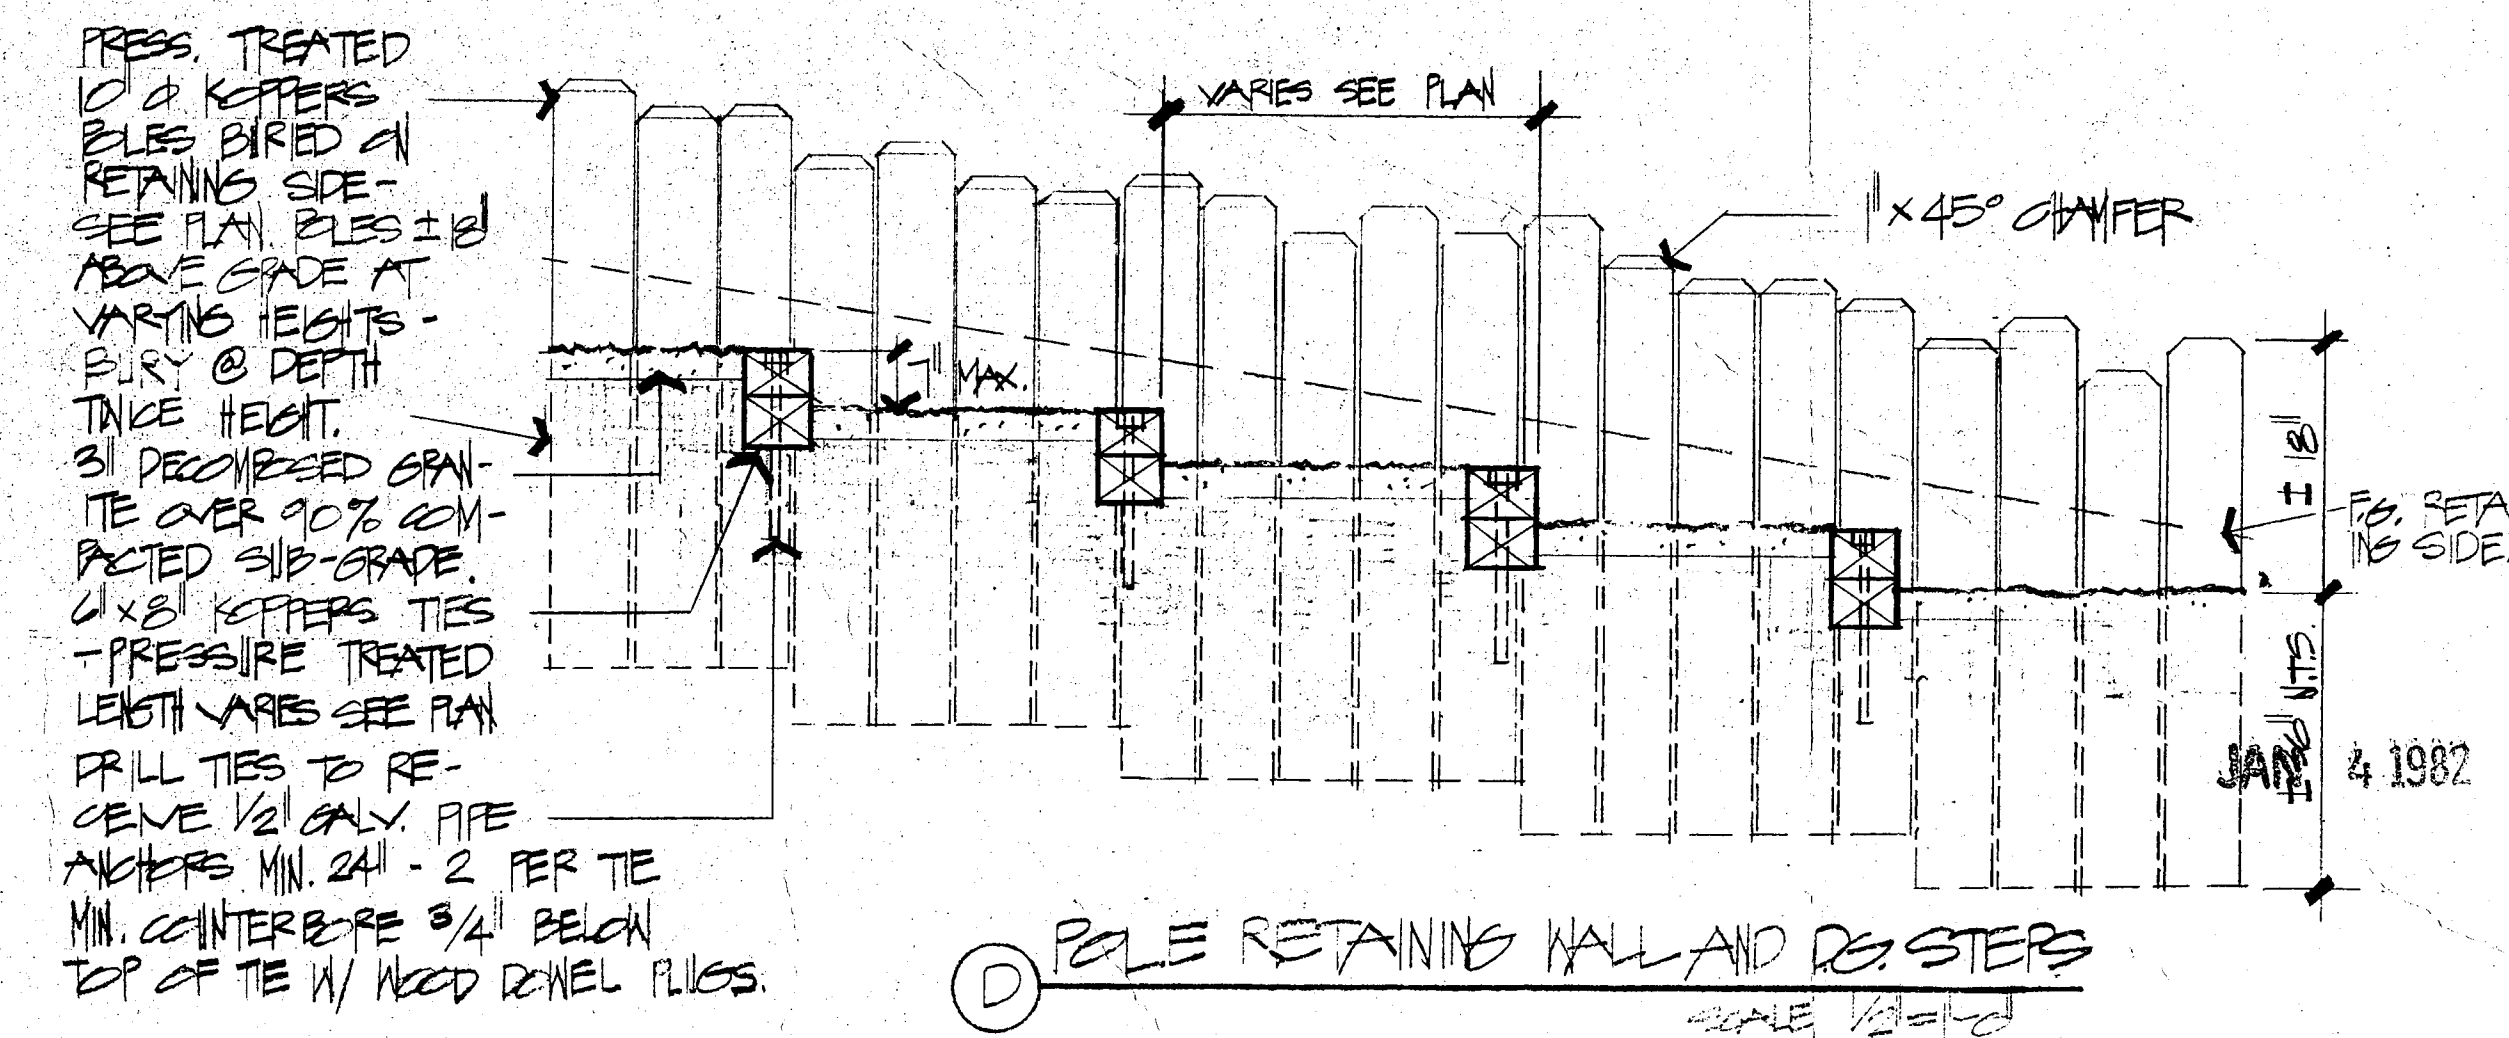

**D POLE RETAINING WALL AND REGISTERS**  
SCALE 1/2"=1'-0"