
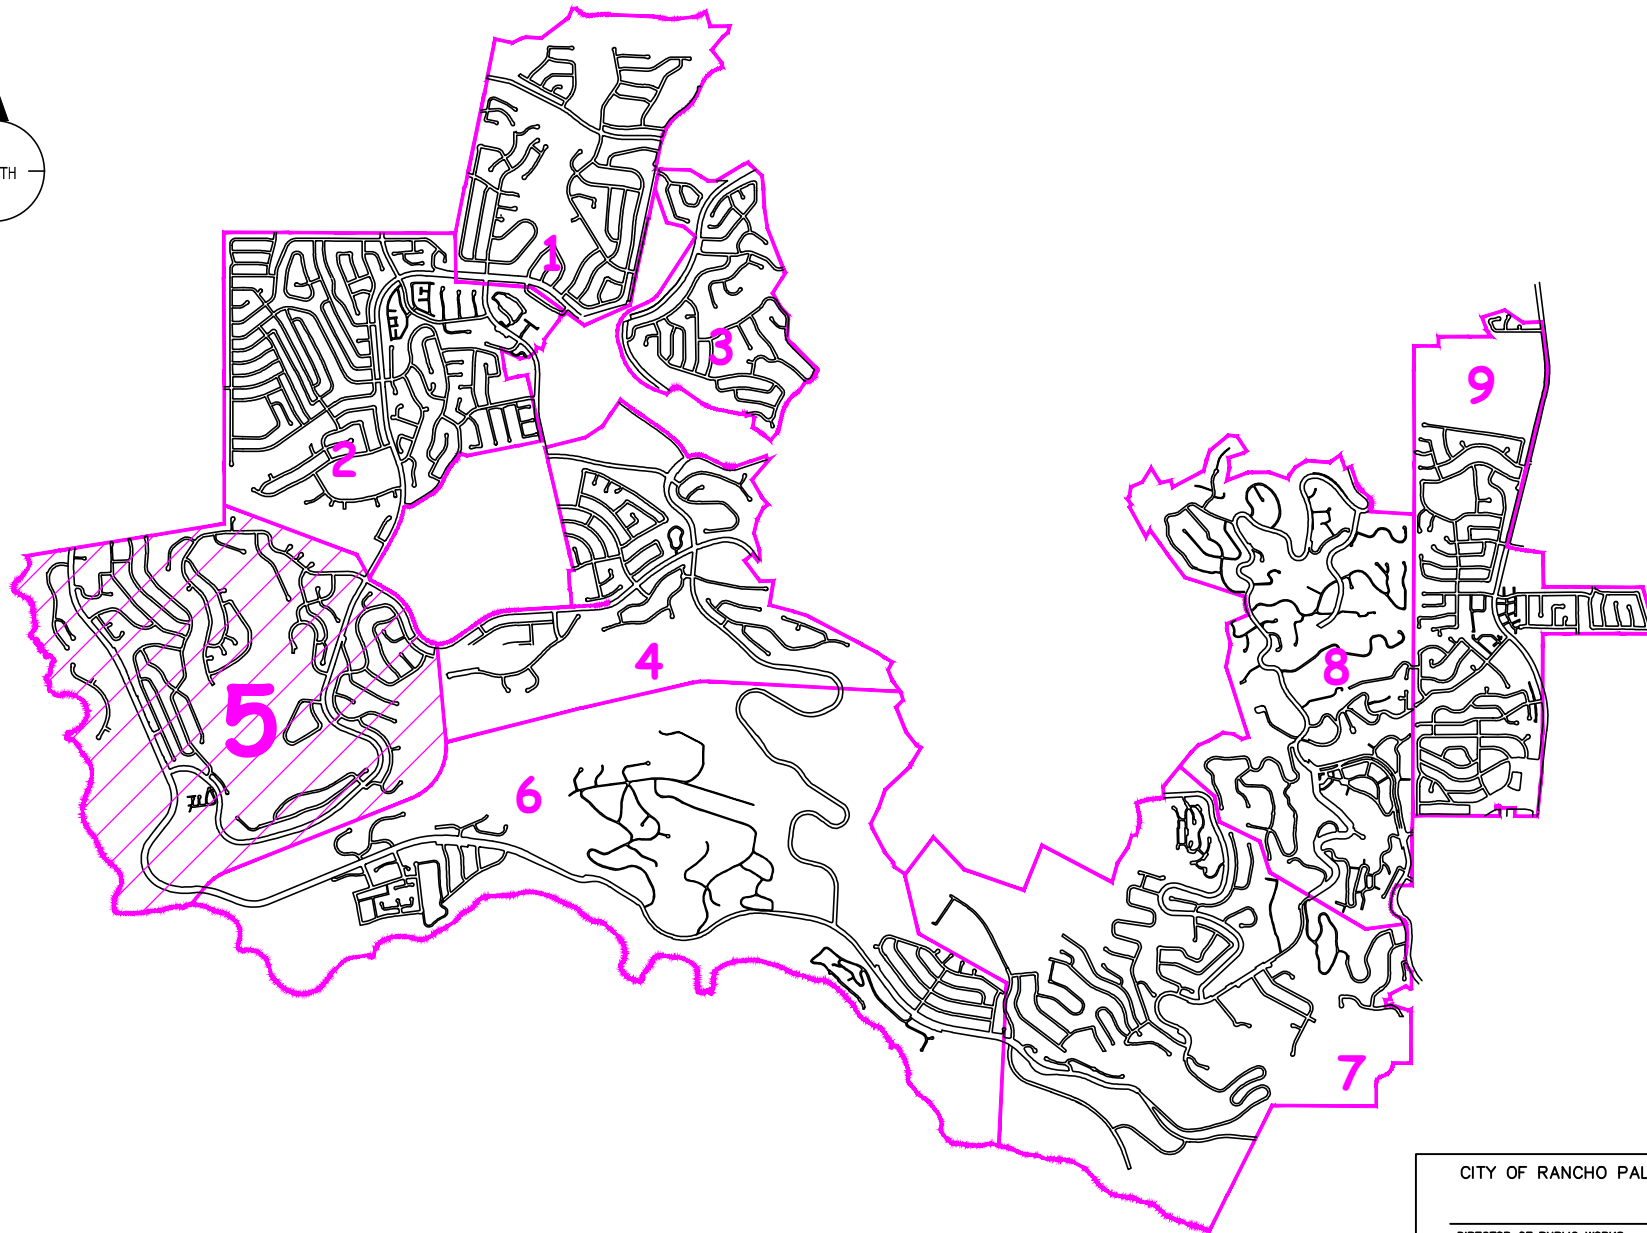



AREA #5 - BUS STOPS
 Rancho Palos Verdes, CA 90275

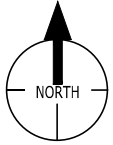

CITY OF RANCHO PALOS VERDES	
_____ DIRECTOR OF PUBLIC WORKS	_____ DATE

NO.	DATE	DESCRIPTION	APPROVED
REVISIONS			

DESIGNED	—
DRAWN	EK
CHECKED	LA
DATE	9/1/2019

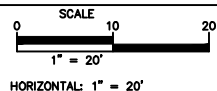



CITY OF RANCHO PALOS VERDES



CITY OF RANCHO PALOS VERDES
 ACCESSIBILITY SELF-EVALUATION AND TRANSITION PLAN


AREA #5 - BUS STOPS

Rancho Palos Verdes, CA 90275

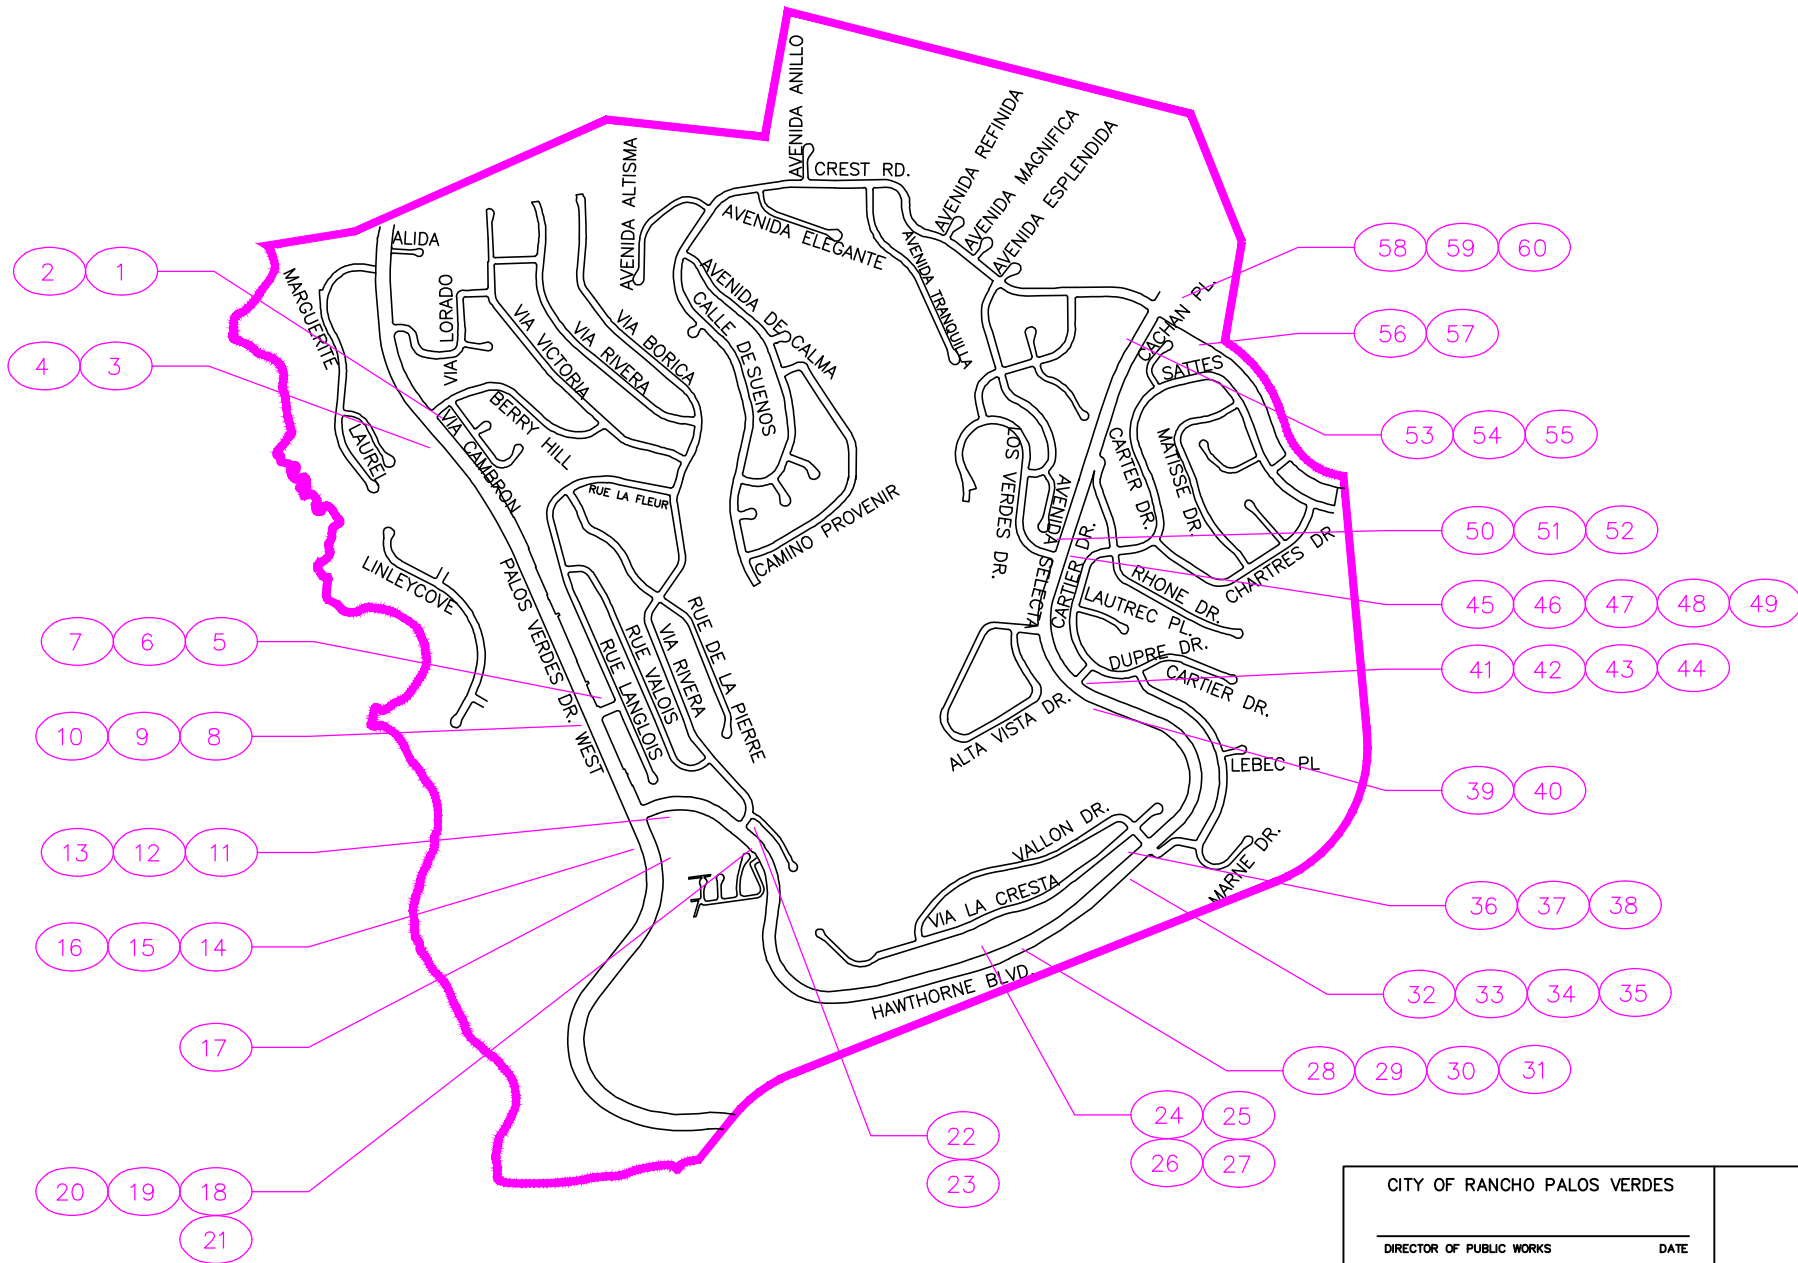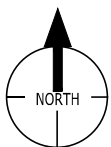

CITY OF RANCHO PALOS VERDES	
_____ DIRECTOR OF PUBLIC WORKS	_____ DATE

DESIGNED	—		
DRAWN	EK		
CHECKED	LA		
DATE	9/1/2019	HORIZONTAL: 1" = 20'	

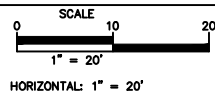

CITY OF RANCHO PALOS VERDES



CITY OF RANCHO PALOS VERDES
ACCESSIBILITY SELF-EVALUATION AND TRANSITION PLAN

SHEET 2 OF 2

SHT. 2

PROJECT NO. 012811