

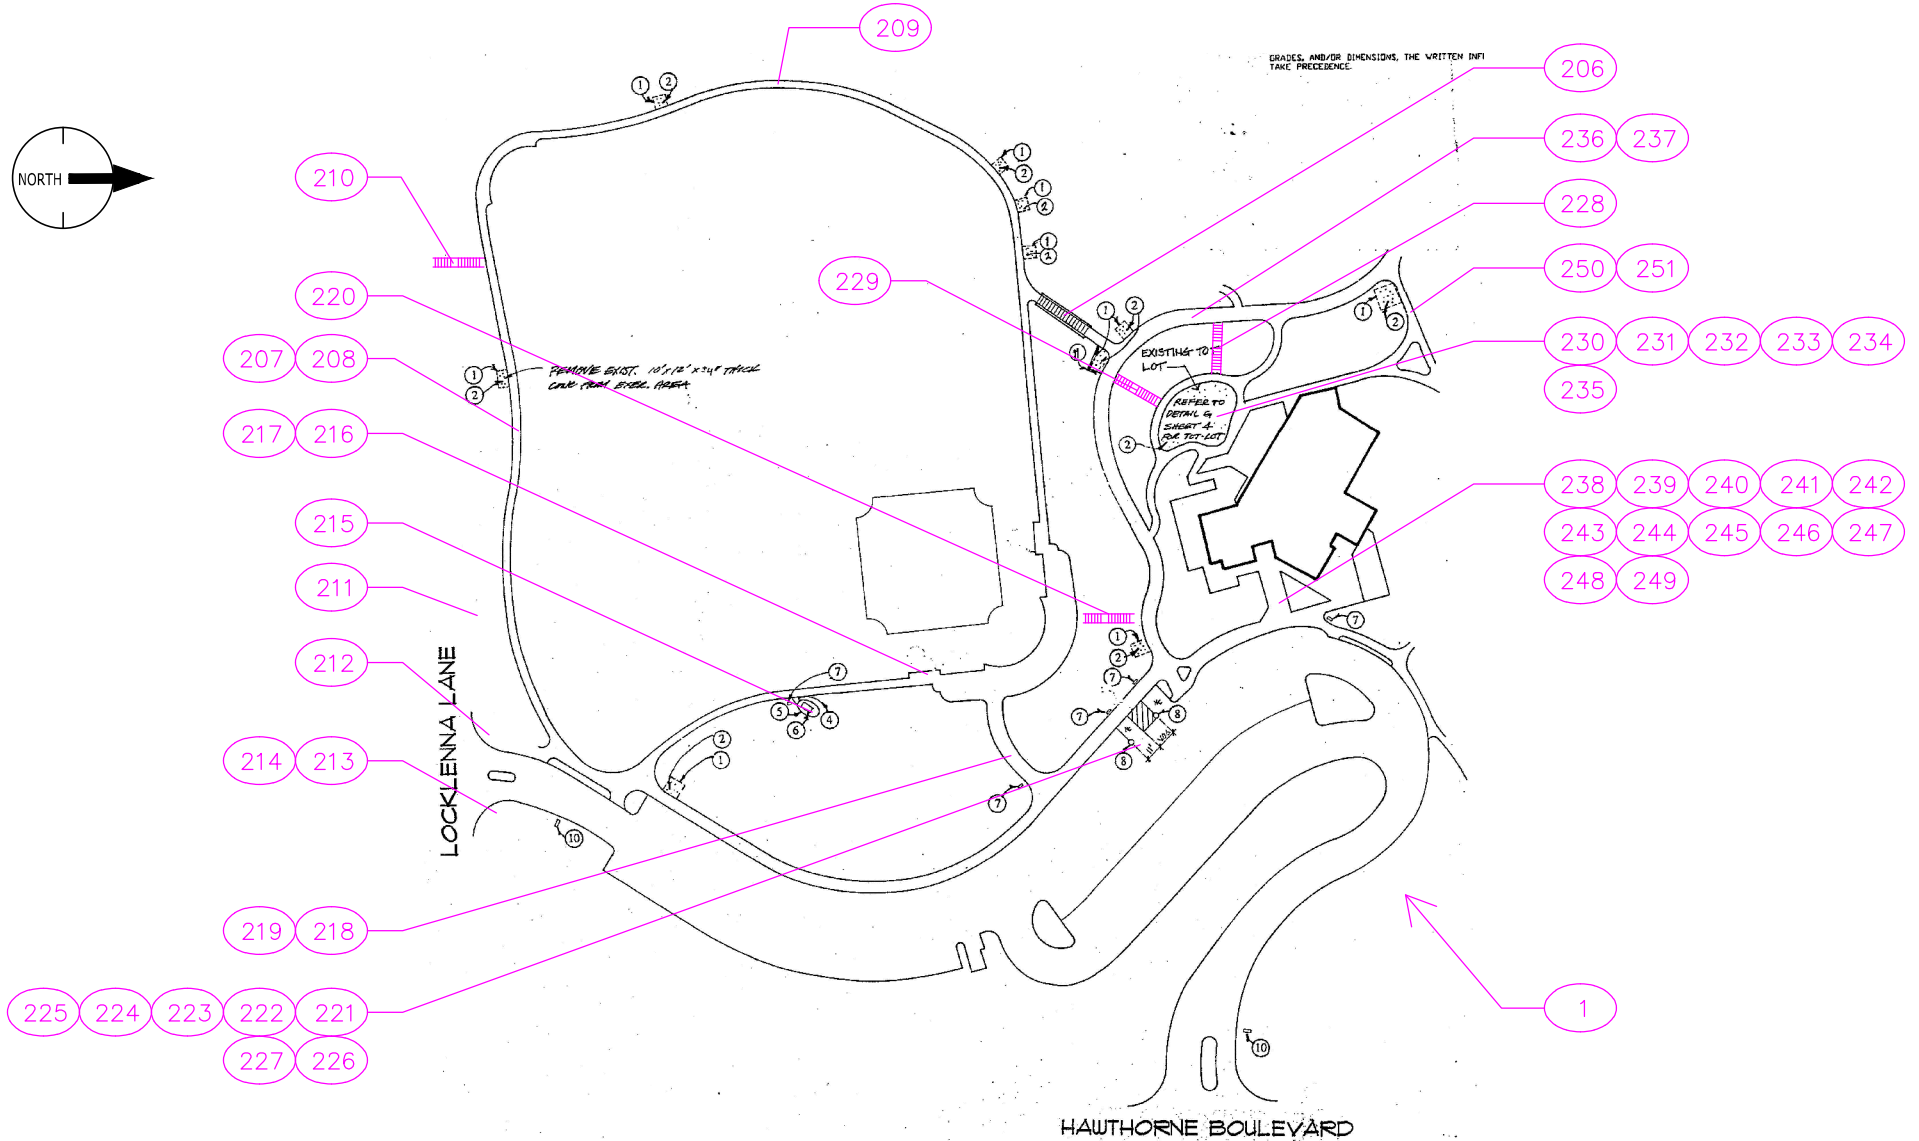


FACILITY ID #7 - FRED HESSE JR. COMMUNITY PARK (UPPER PART)
29301 Hawthorne Blvd., Rancho Palos Verdes, CA 90275

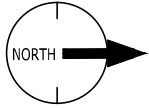

NO.	DATE	DESCRIPTION	APPROVED

DESIGNED	—
DRAWN	CV
CHECKED	LA
DATE	1/02/2011

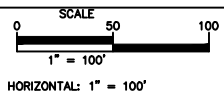

CITY OF RANCHO PALOS VERDES





CITY OF RANCHO PALOS VERDES
 ACCESSIBILITY SELF-EVALUATION AND TRANSITION PLAN

CITY OF RANCHO PALOS VERDES	
DIRECTOR OF PUBLIC WORKS	DATE

SHEET 1 OF 4
 SHT. 1
 PROJECT NO. 012811

FACILITY ID #7 - FRED HESSE JR. COMMUNITY PARK (UPPER PART)
29301 Hawthorne Blvd., Rancho Palos Verdes, CA 90275

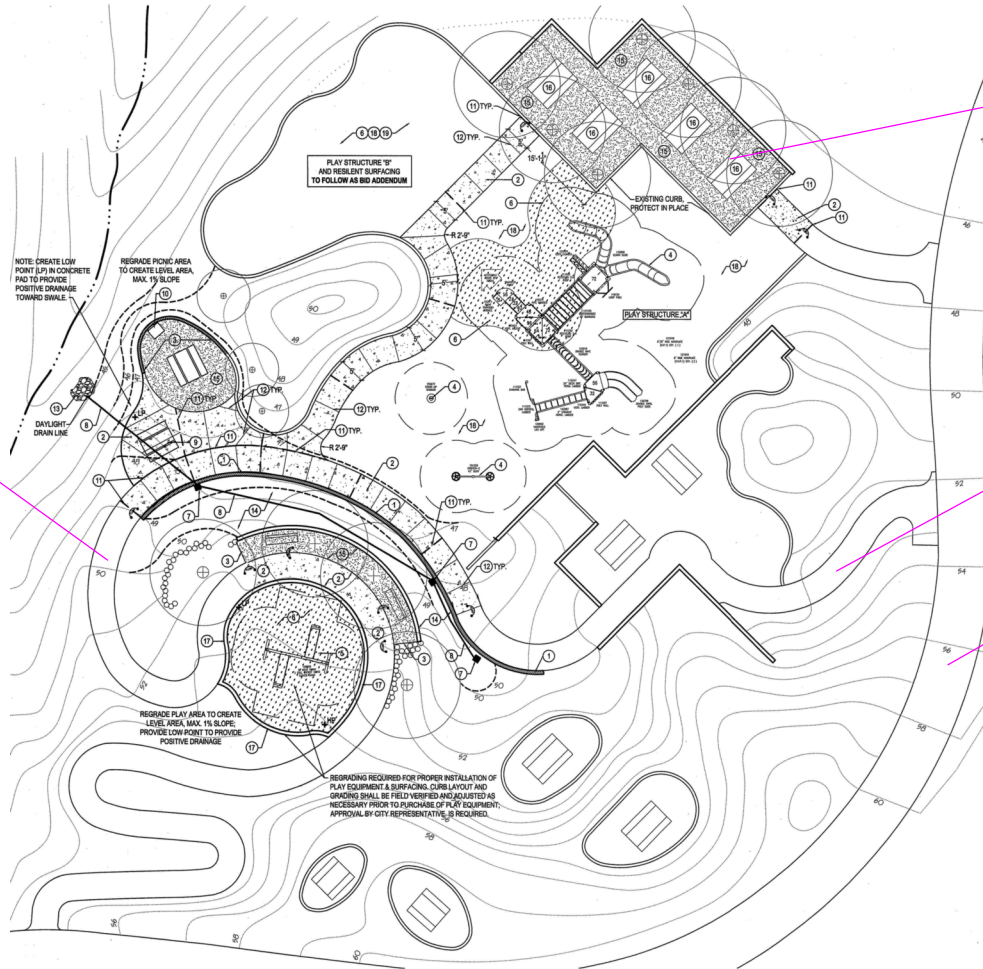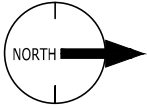

254 255 256
 257 258 259
 260


261 262

252 253

266 265 264 263

NO.	DATE	DESCRIPTION	APPROVED

DESIGNED —
 DRAWN — CV
 CHECKED — LA
 DATE 1/02/2011

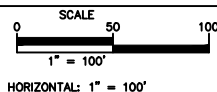

CITY OF RANCHO PALOS VERDES



CITY OF RANCHO PALOS VERDES
 ACCESSIBILITY SELF-EVALUATION AND TRANSITION PLAN


CITY OF RANCHO PALOS VERDES

DIRECTOR OF PUBLIC WORKS

DATE

SHEET 2 OF 4
 SHT. 2
 PROJECT NO. 012811


FACILITY ID #7 - FRED HESSE JR. COMMUNITY PARK (UPPER PART)
29301 Hawthorne Blvd., Rancho Palos Verdes, CA 90275

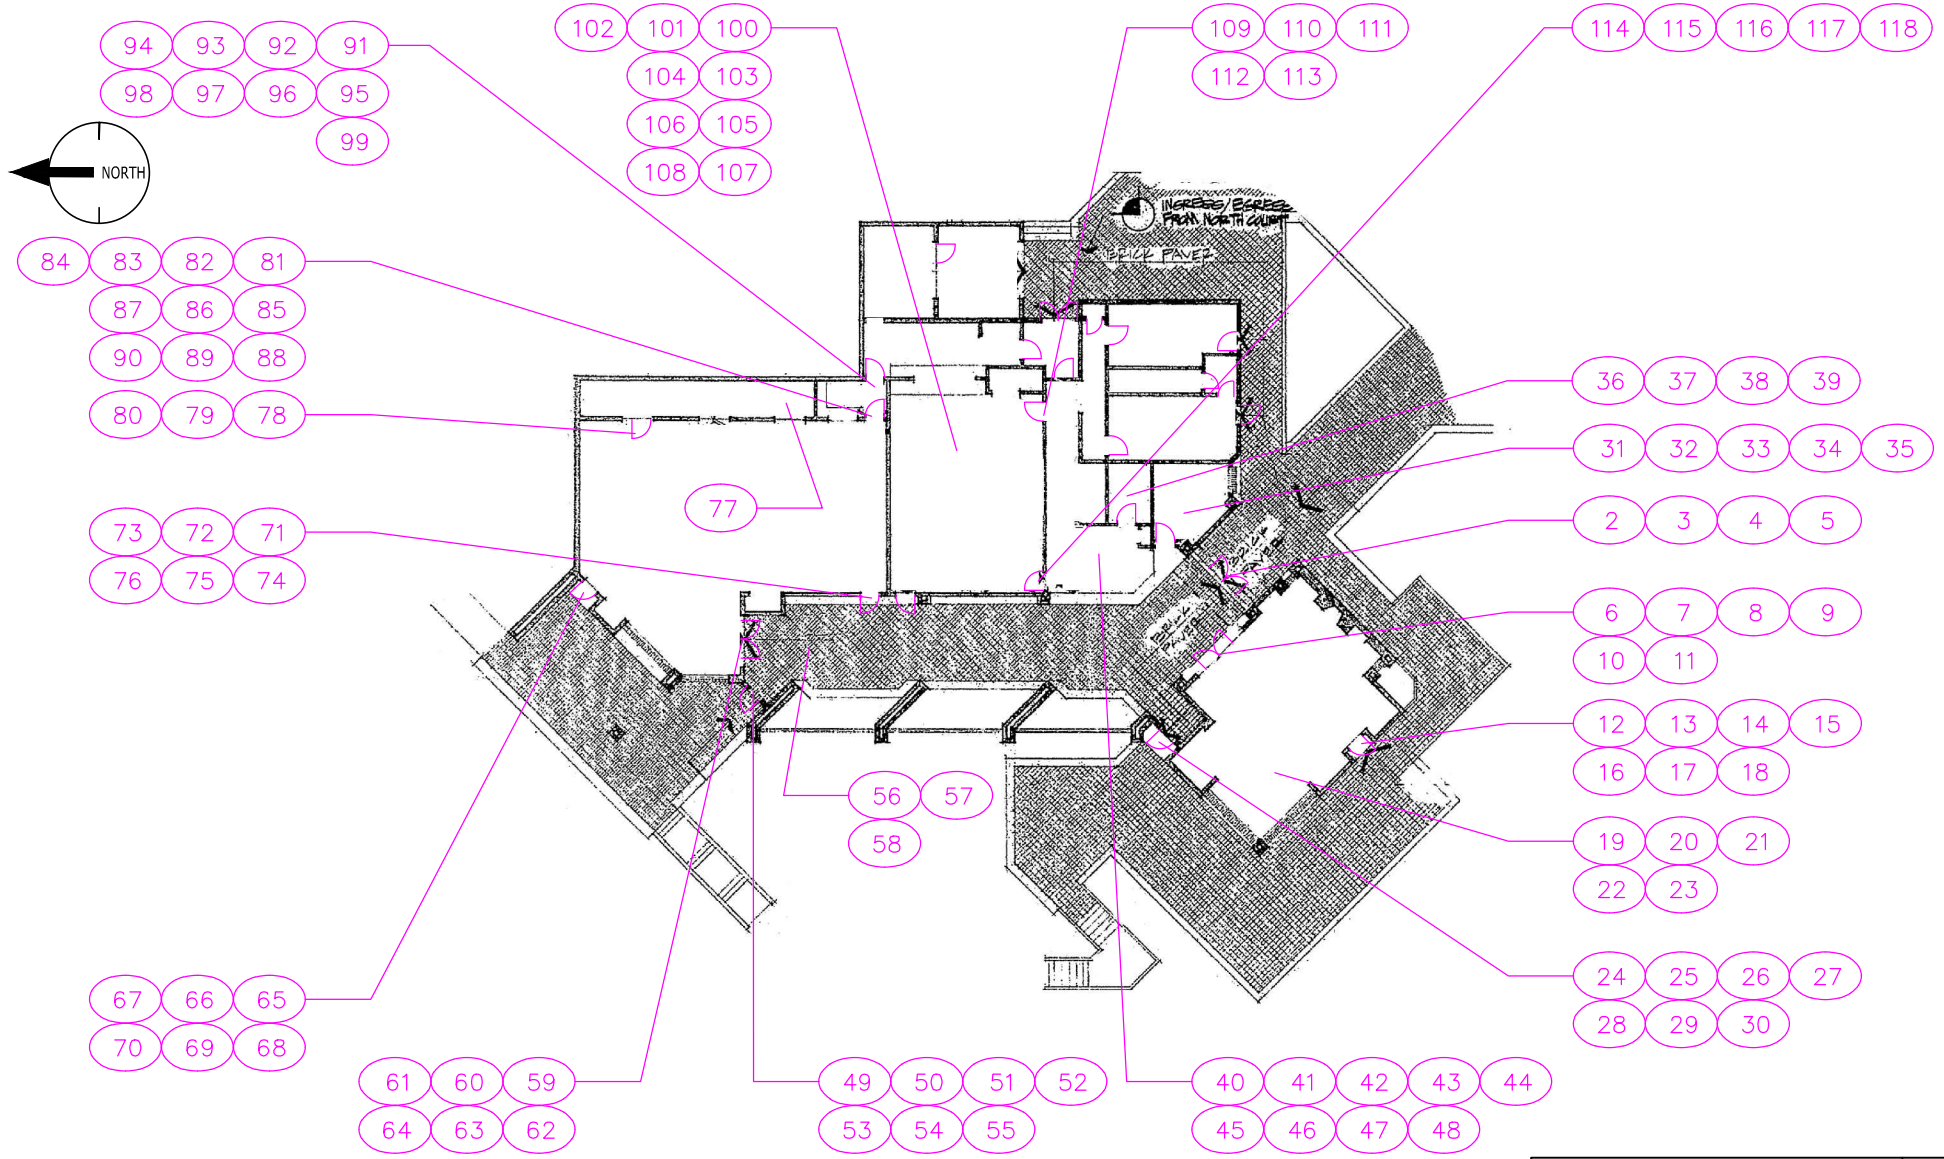

CITY OF RANCHO PALOS VERDES	
DIRECTOR OF PUBLIC WORKS	DATE

NO.	DATE	DESCRIPTION	APPROVED

DESIGNED	—
DRAWN	CV
CHECKED	LA
DATE	1/02/2021


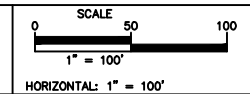


CITY OF RANCHO PALOS VERDES




CITY OF RANCHO PALOS VERDES
 ACCESSIBILITY SELF-EVALUATION AND TRANSITION PLAN

FACILITY ID #7 - FRED HESSE JR. COMMUNITY PARK (UPPER PART)
29301 Hawthorne Blvd., Rancho Palos Verdes, CA 90275

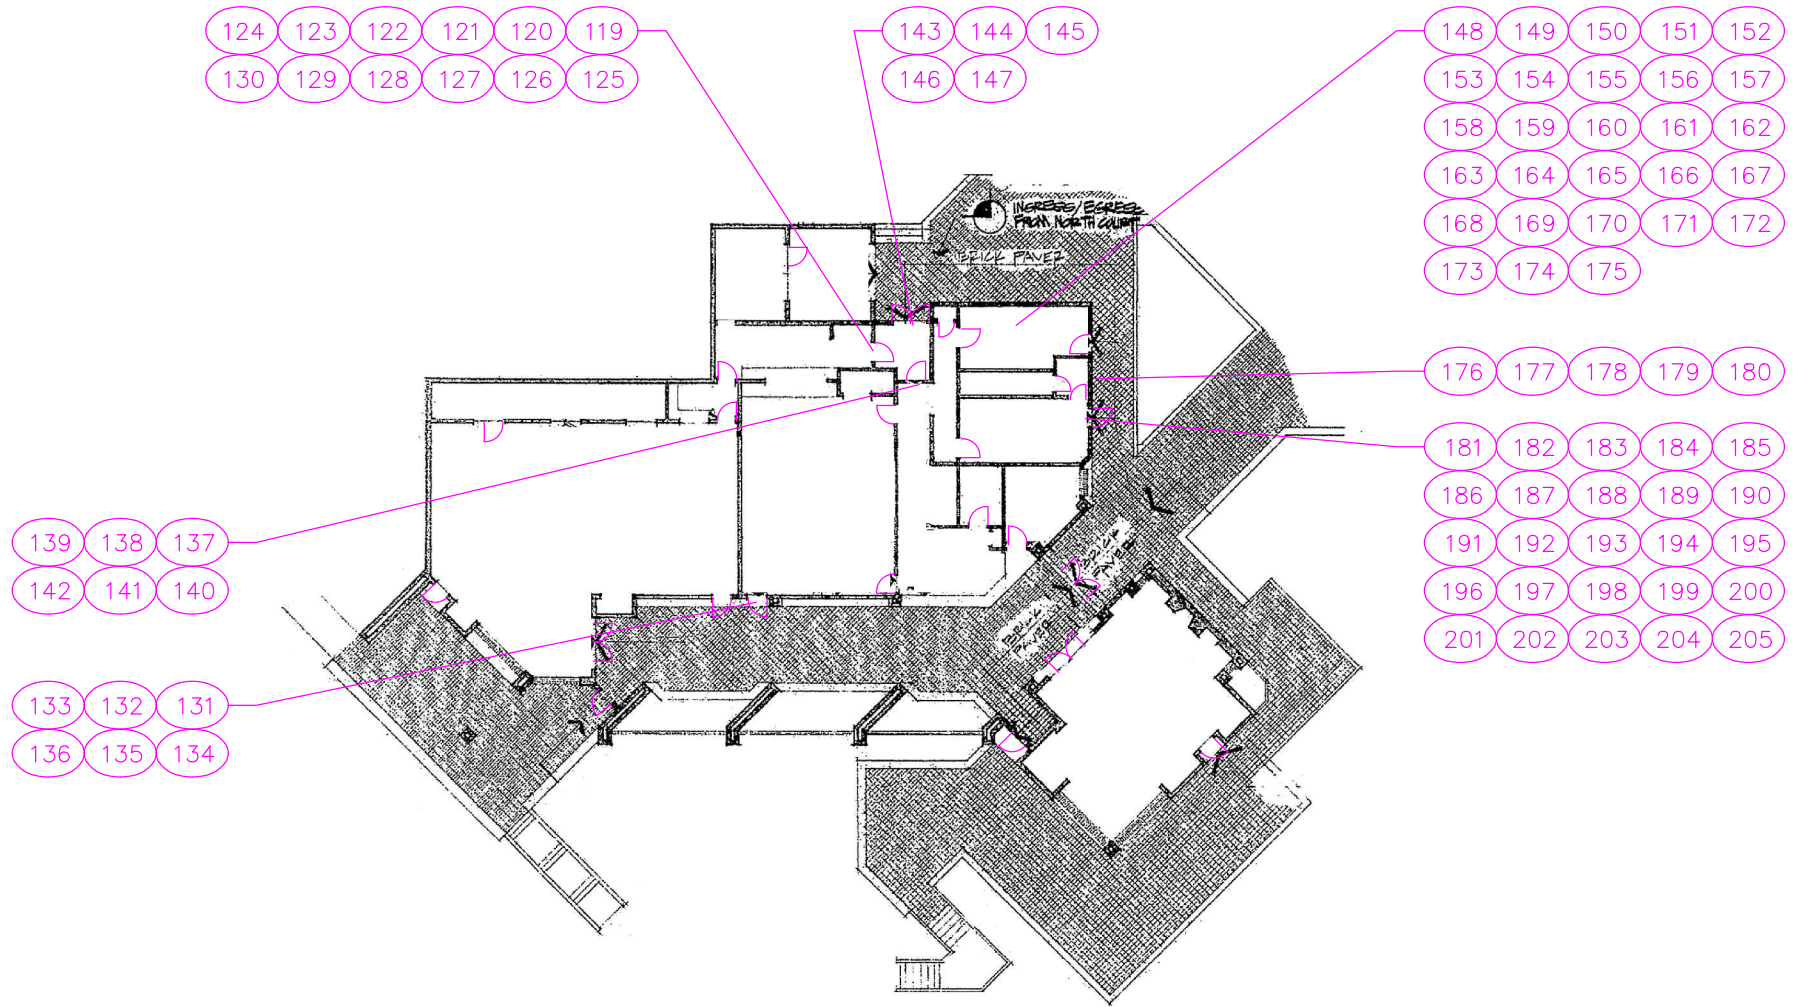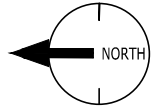

NO.	DATE	DESCRIPTION	APPROVED

DESIGNED —
 DRAWN — CV —
 CHECKED — LA —
 DATE 1/02/2021

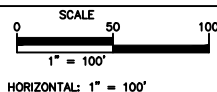

CITY OF RANCHO PALOS VERDES



CITY OF RANCHO PALOS VERDES
 ACCESSIBILITY SELF-EVALUATION AND TRANSITION PLAN

CITY OF RANCHO PALOS VERDES

DIRECTOR OF PUBLIC WORKS

DATE

SHEET 4 OF 4
 SHT. 4
 PROJECT NO. 012811