
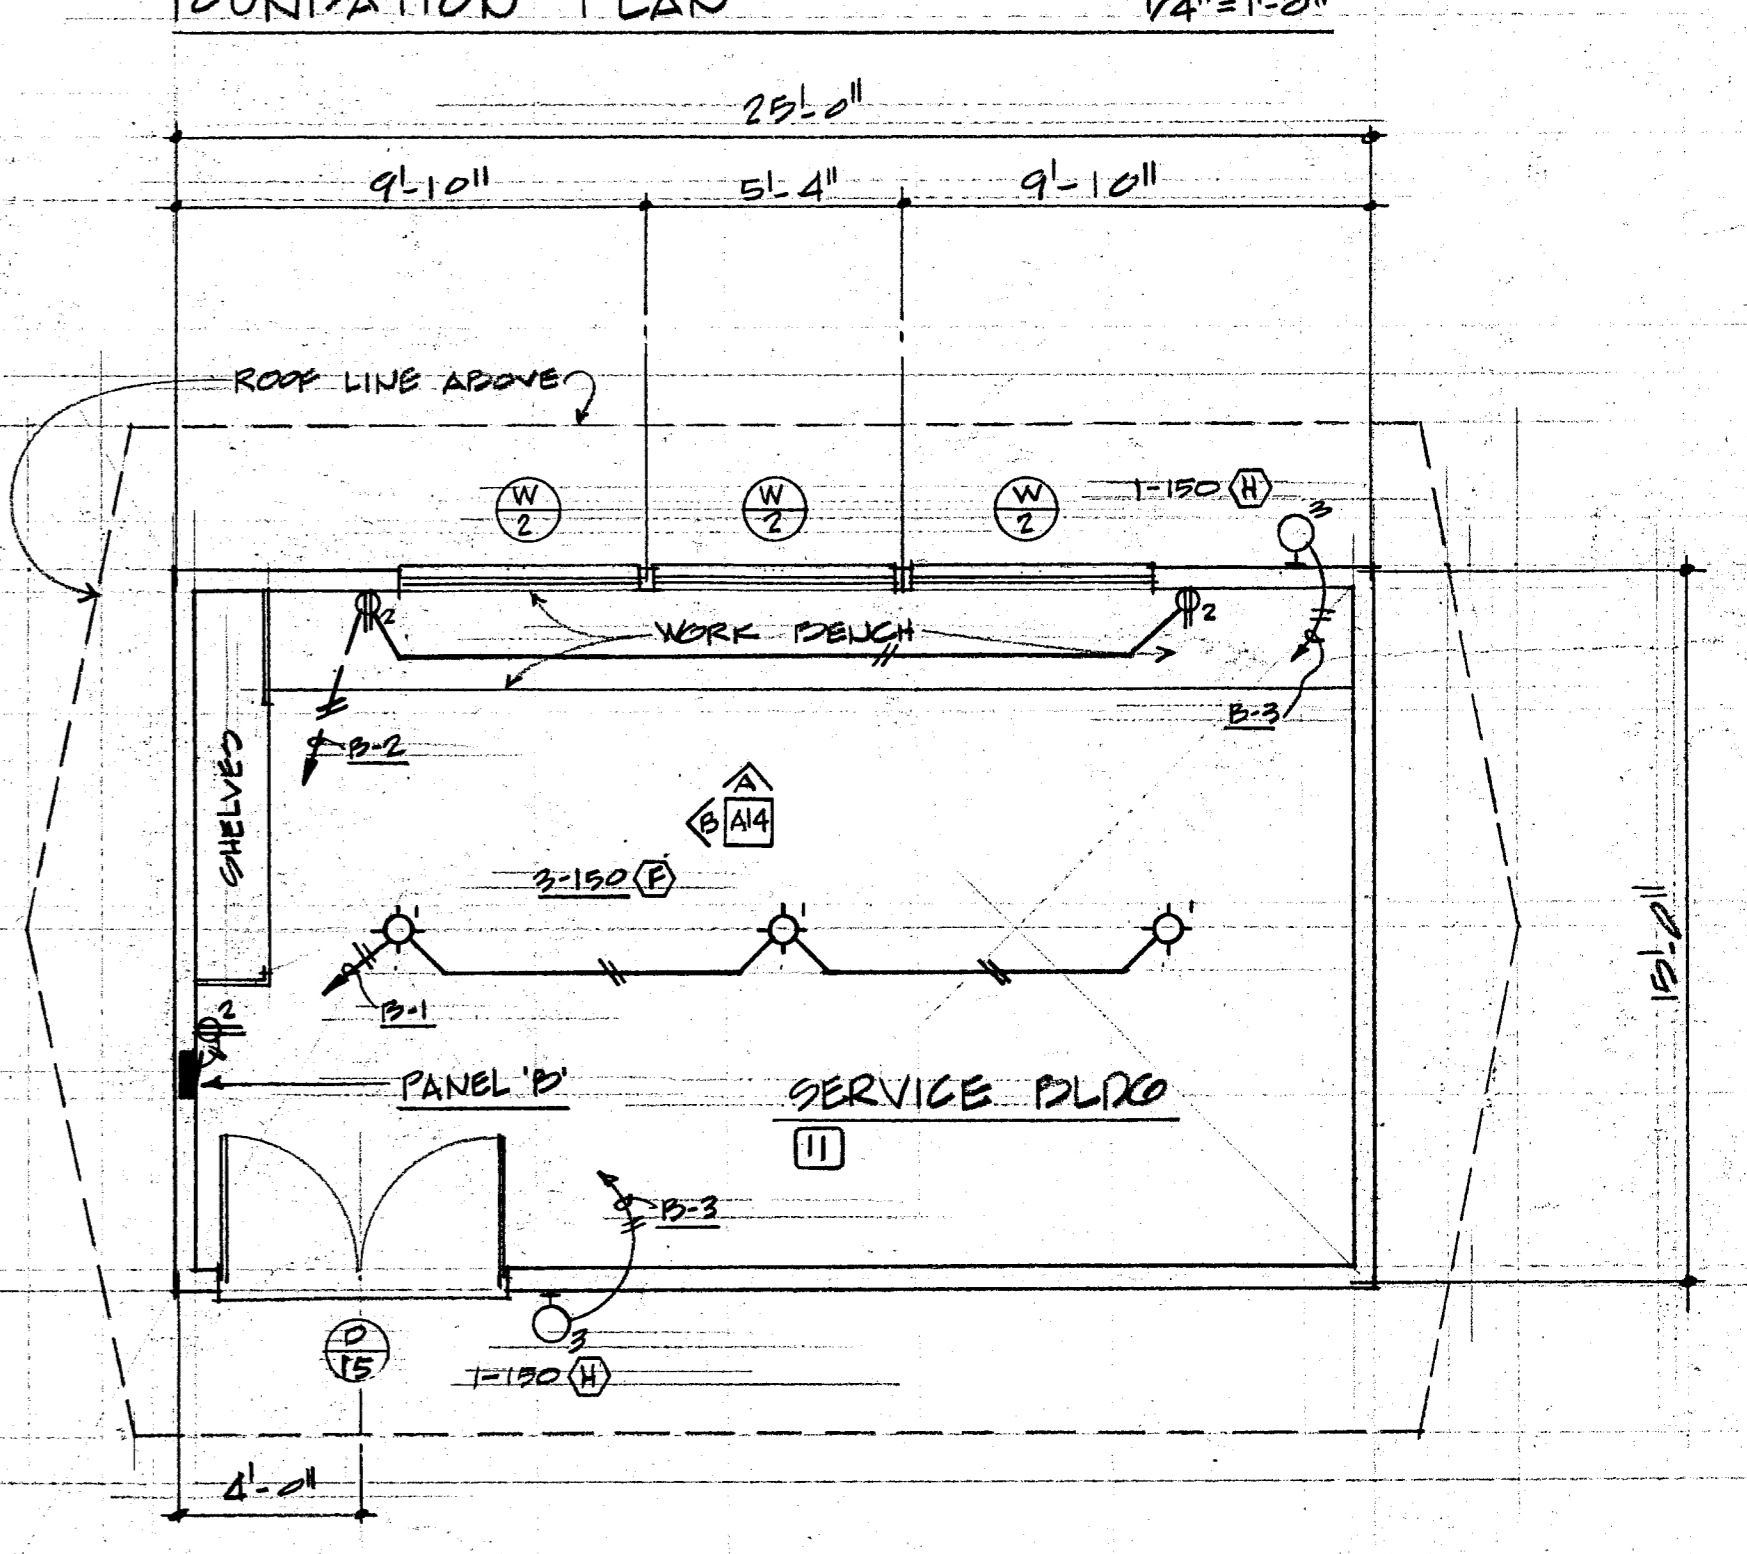
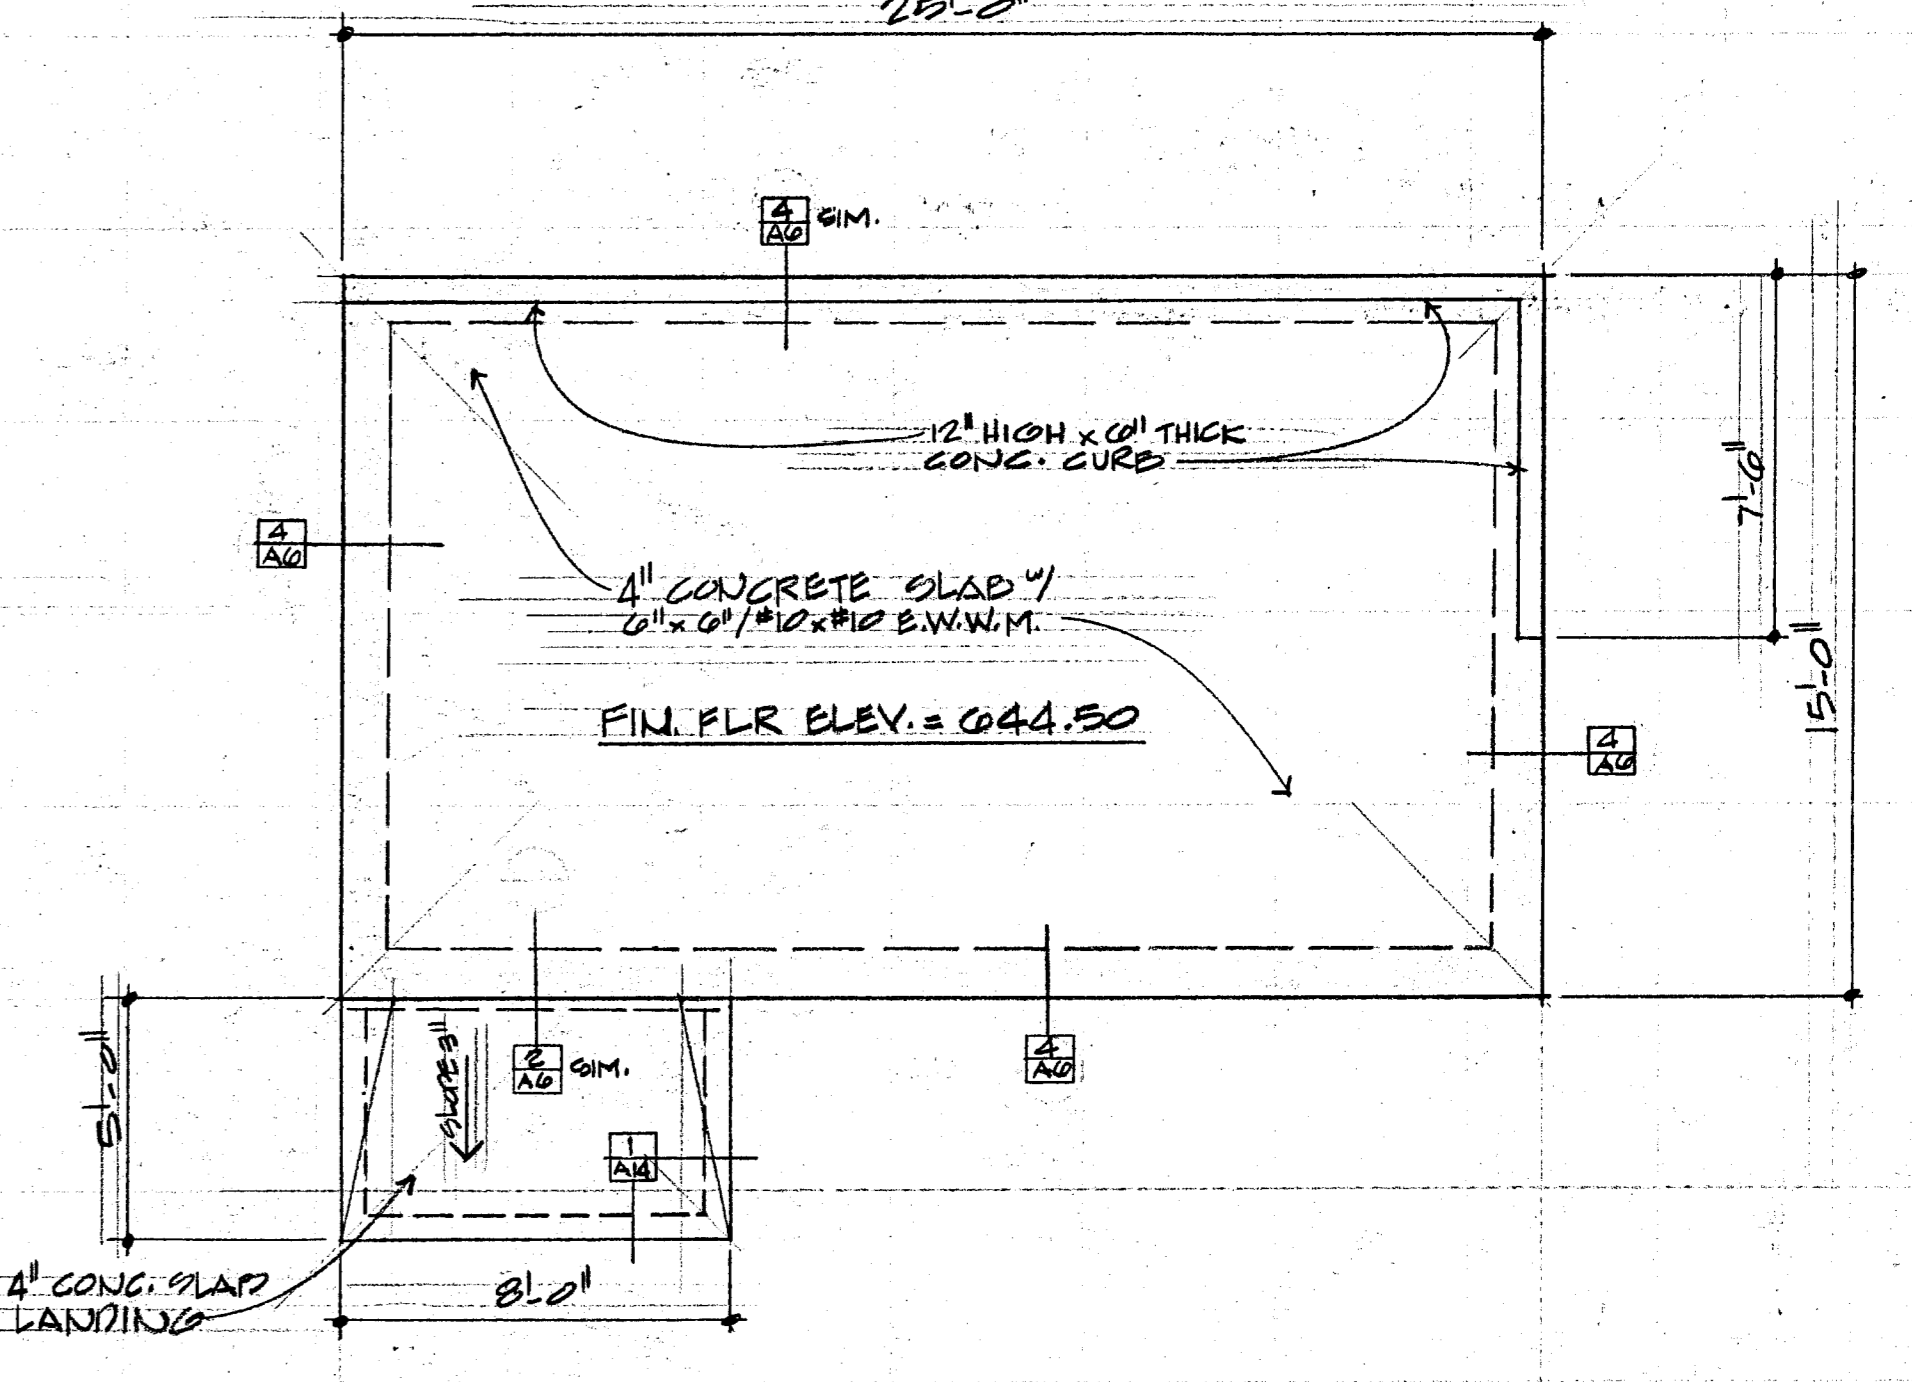
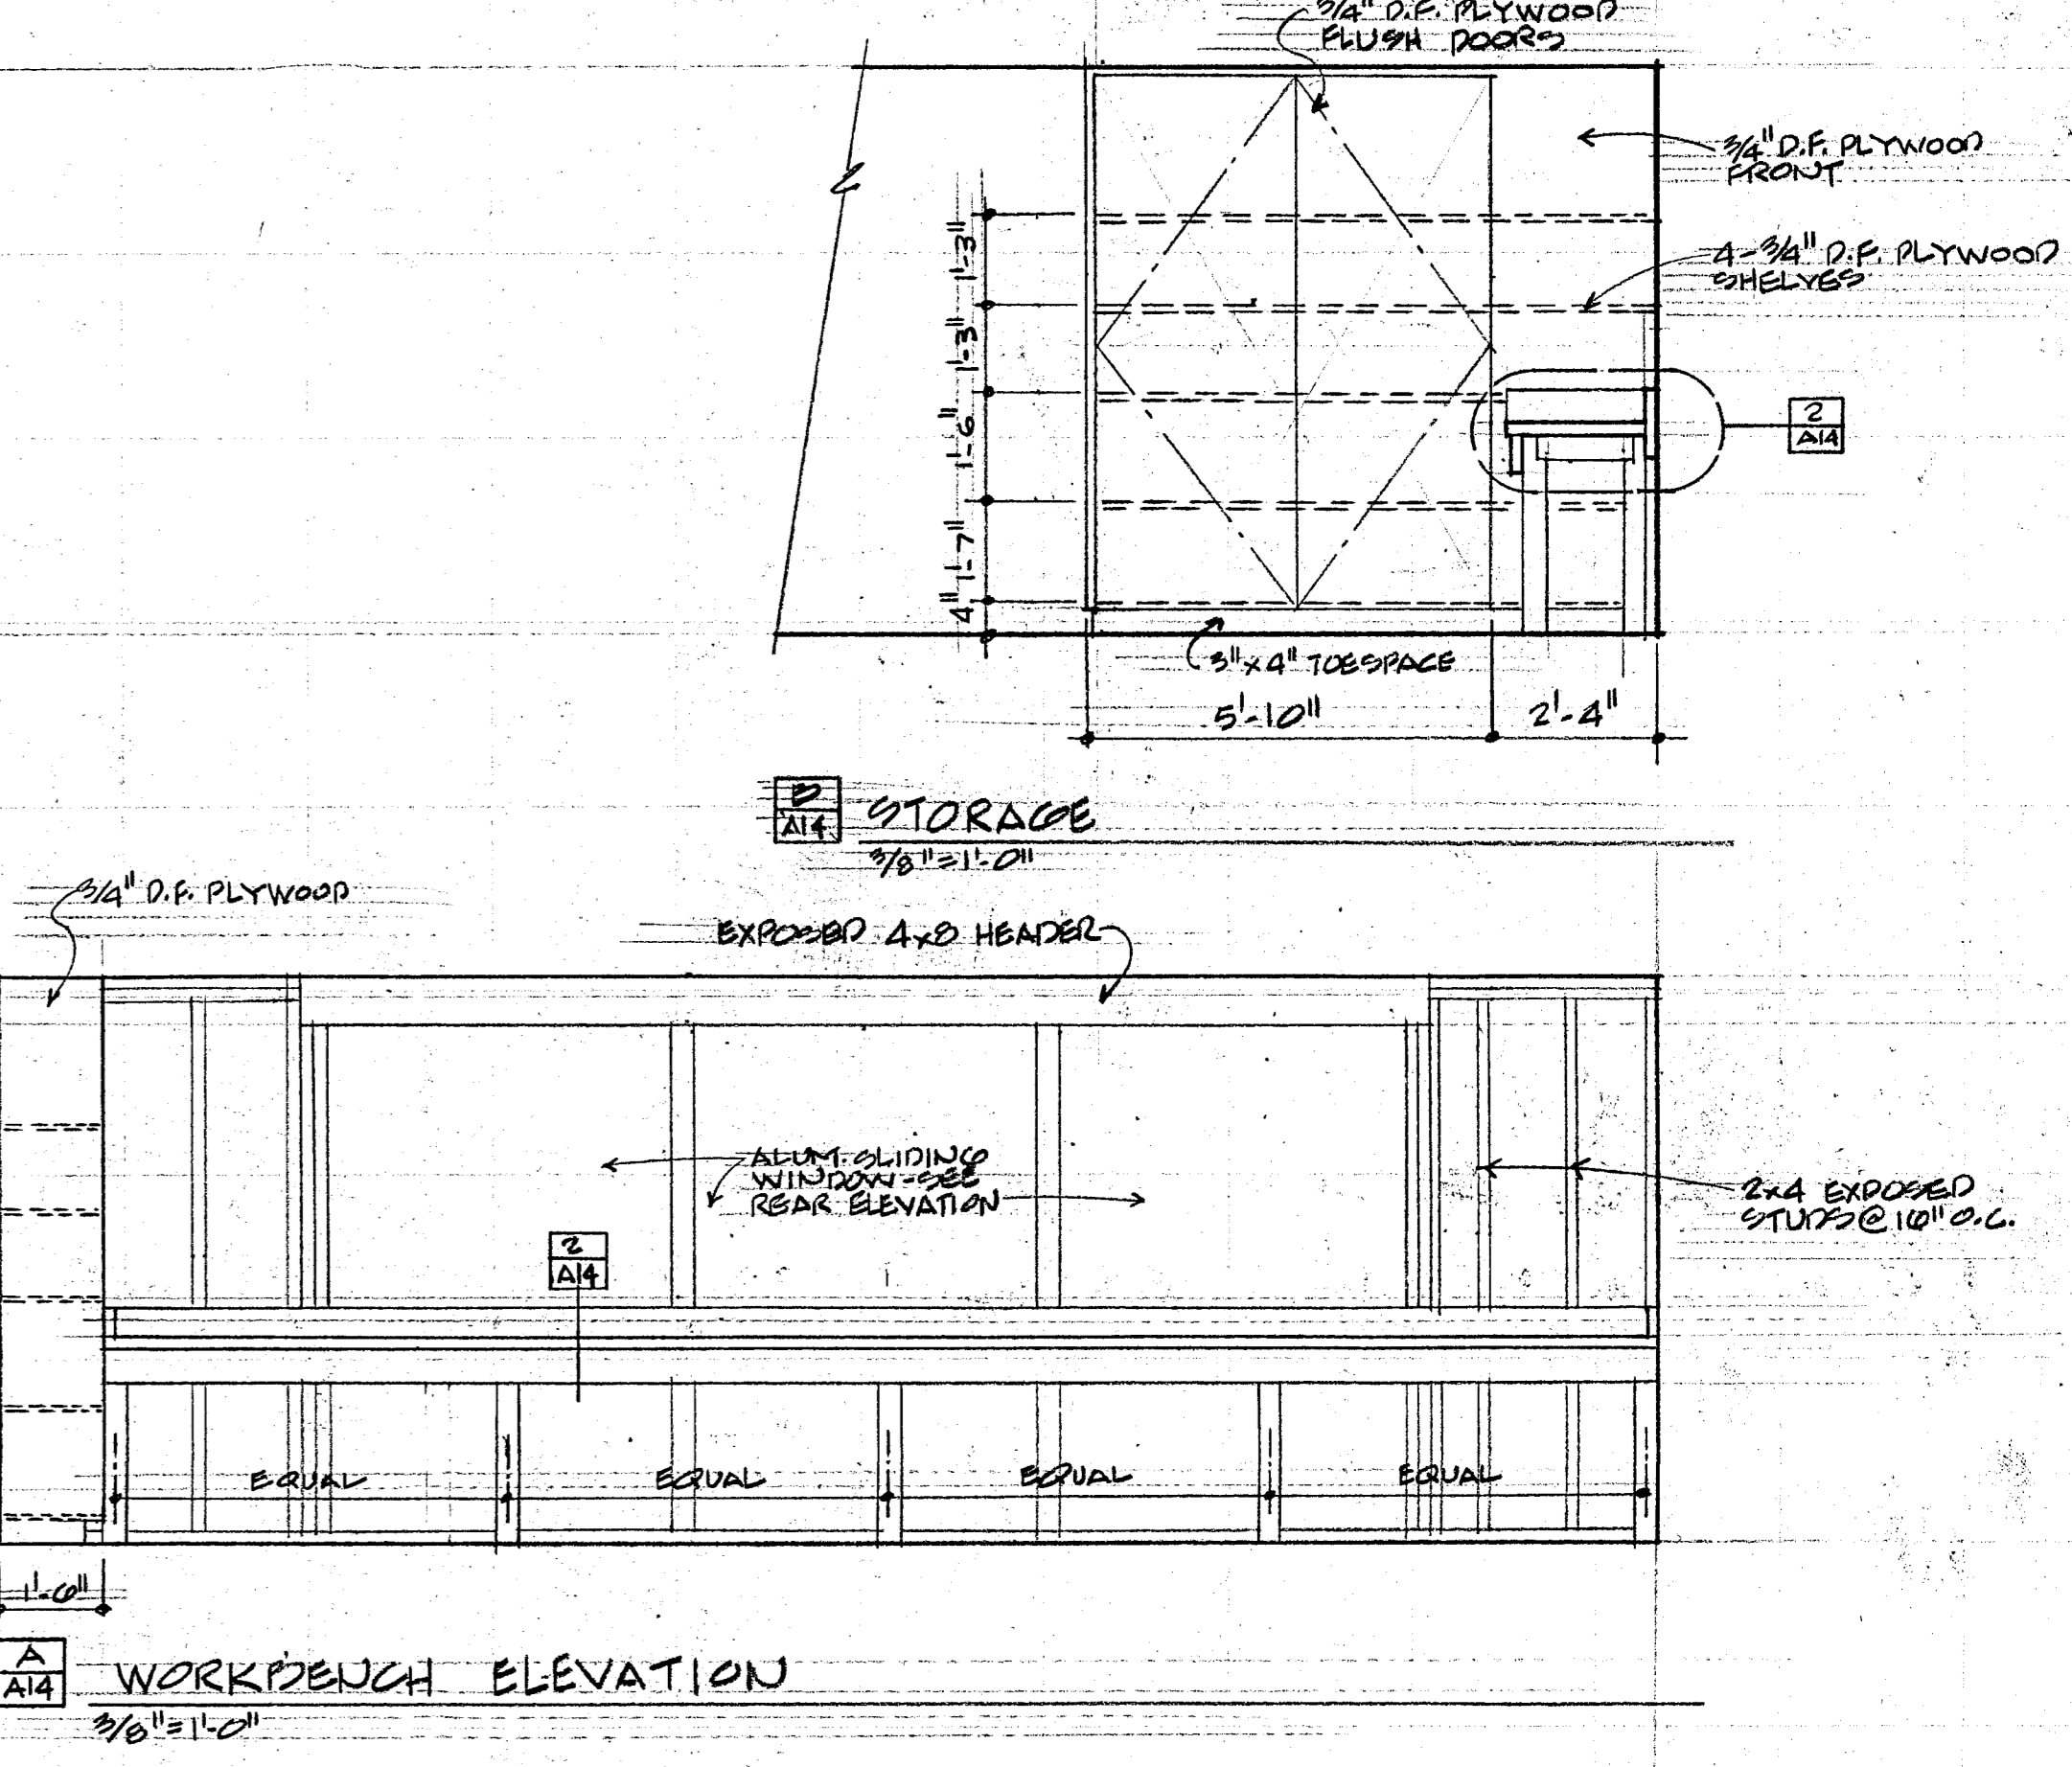
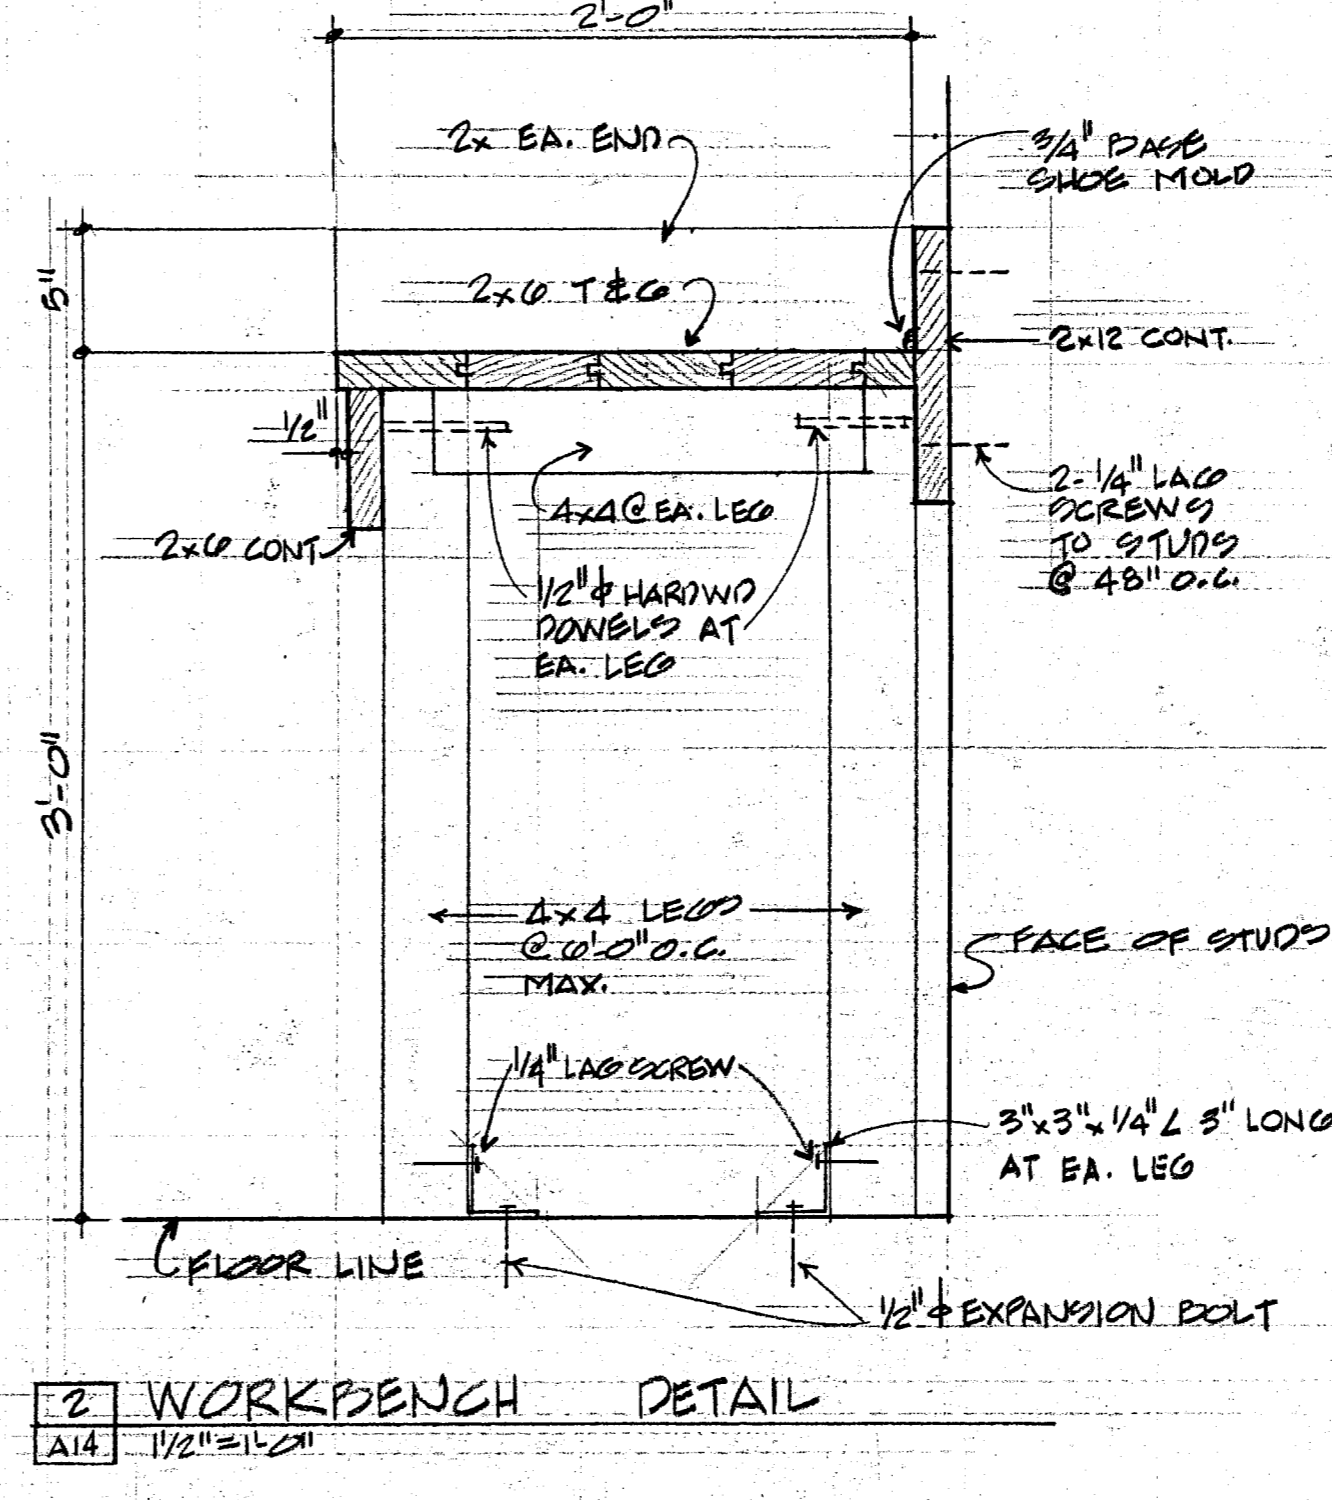
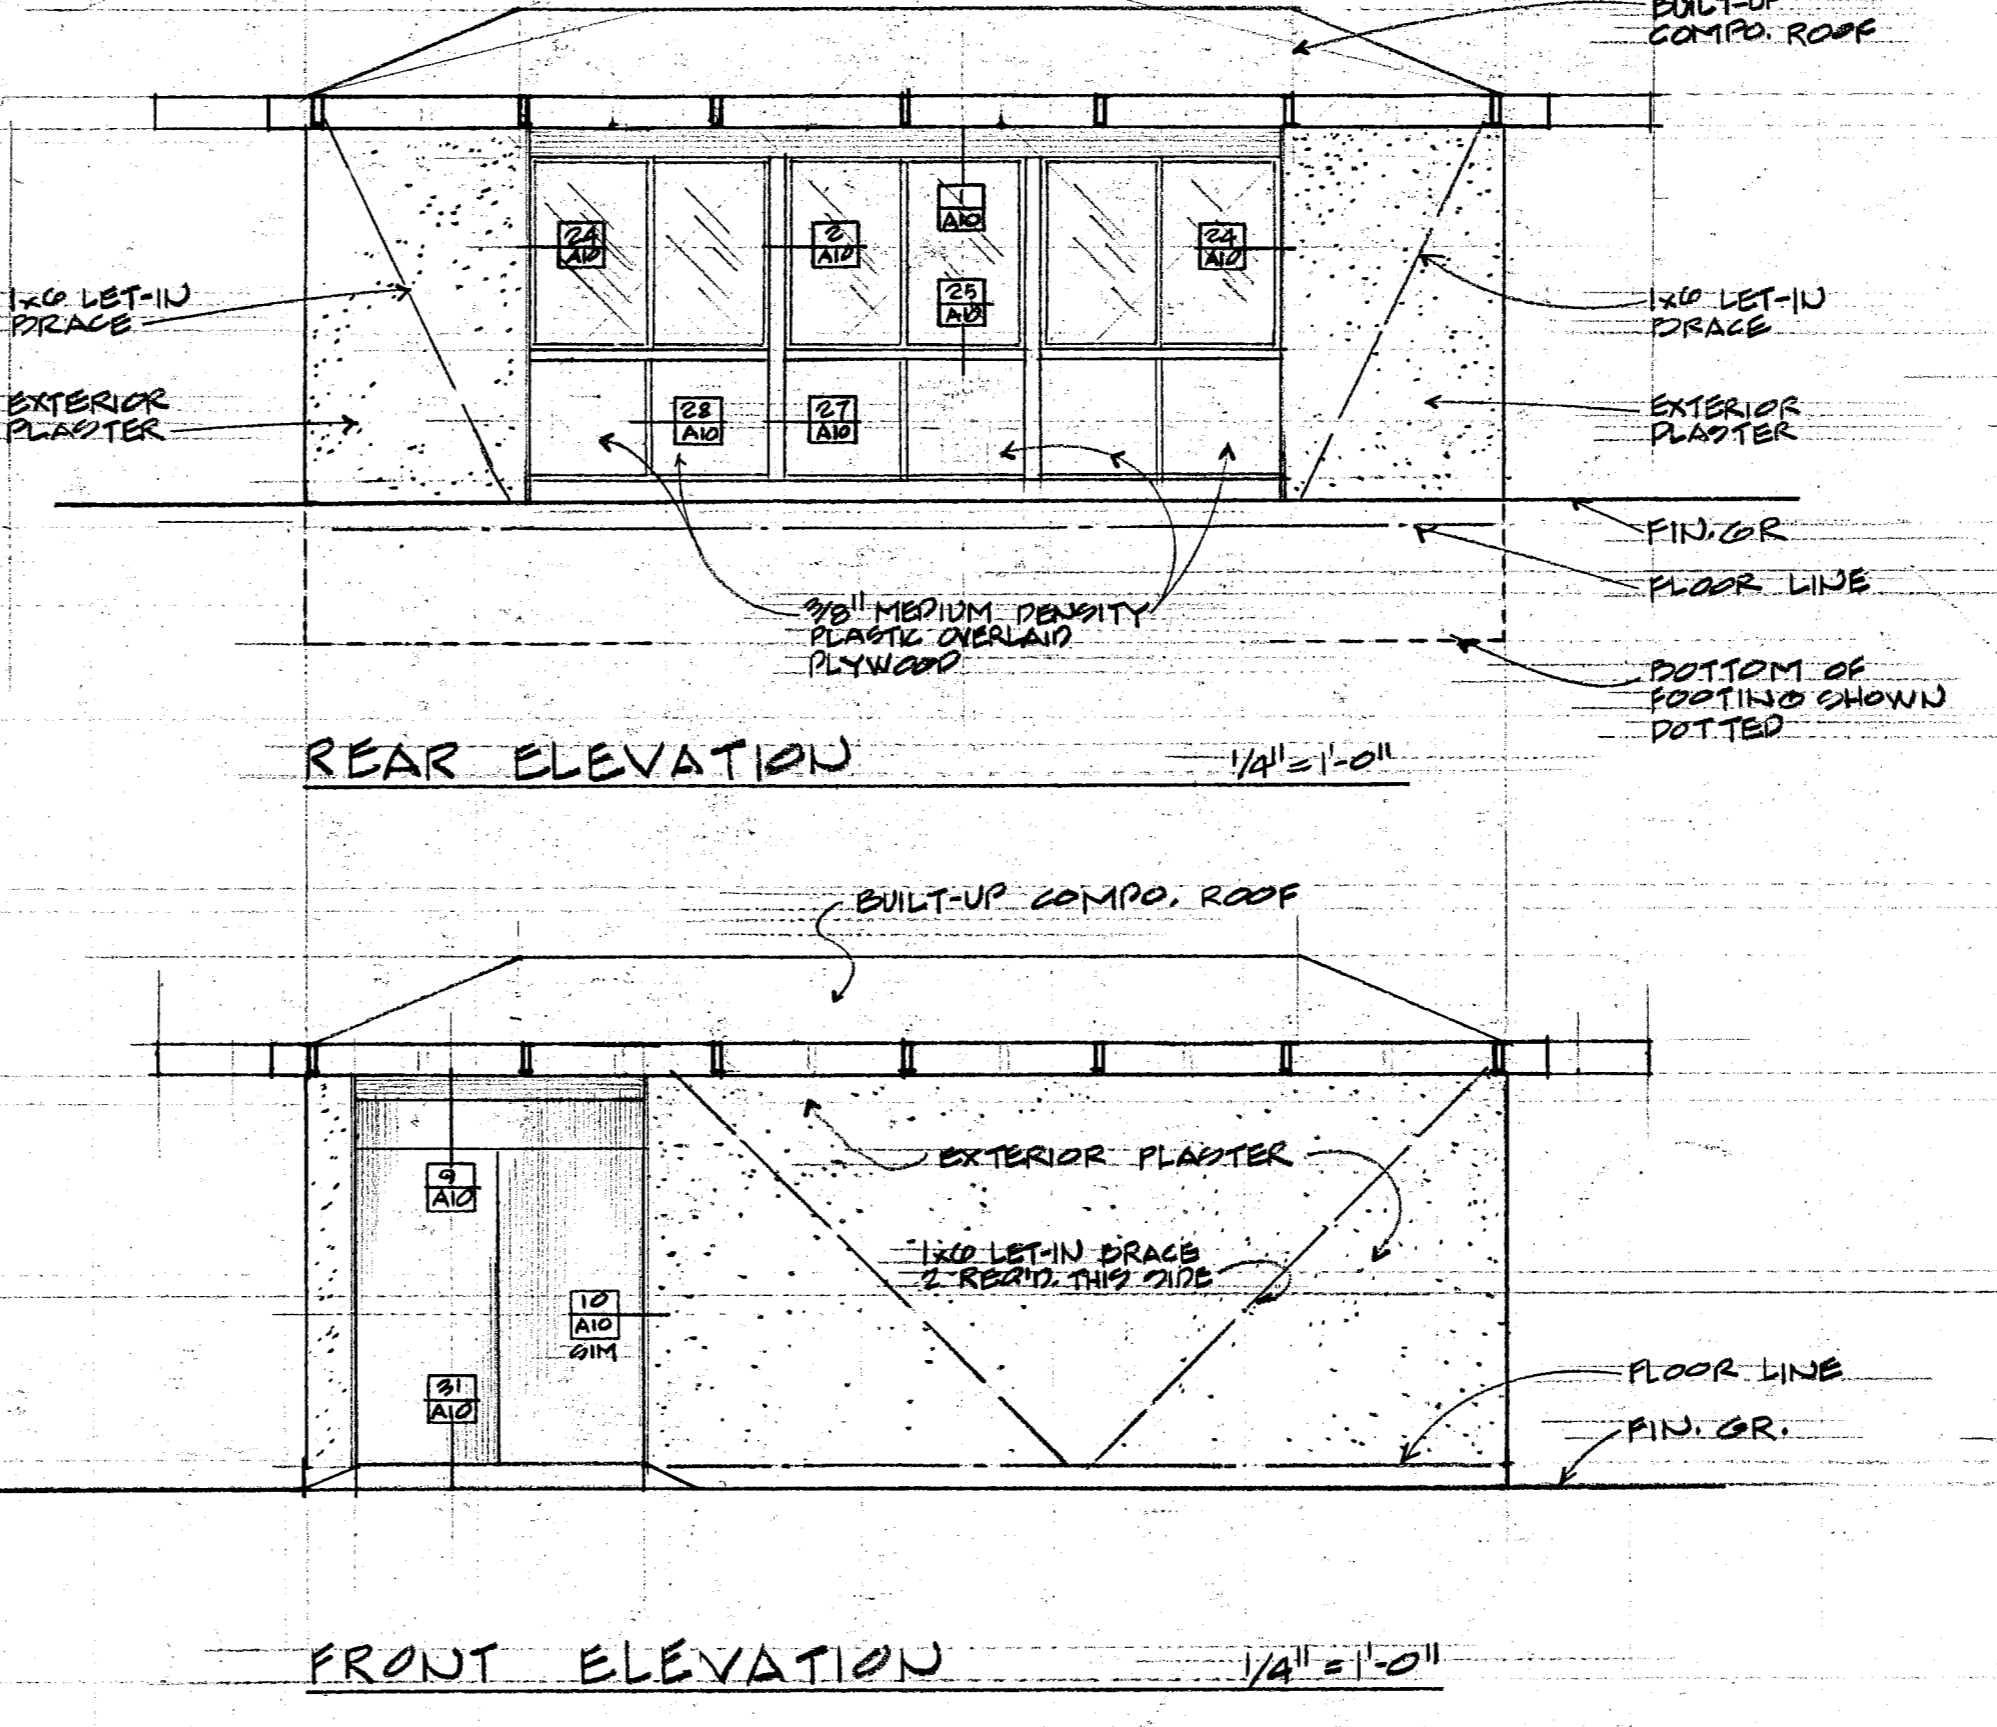
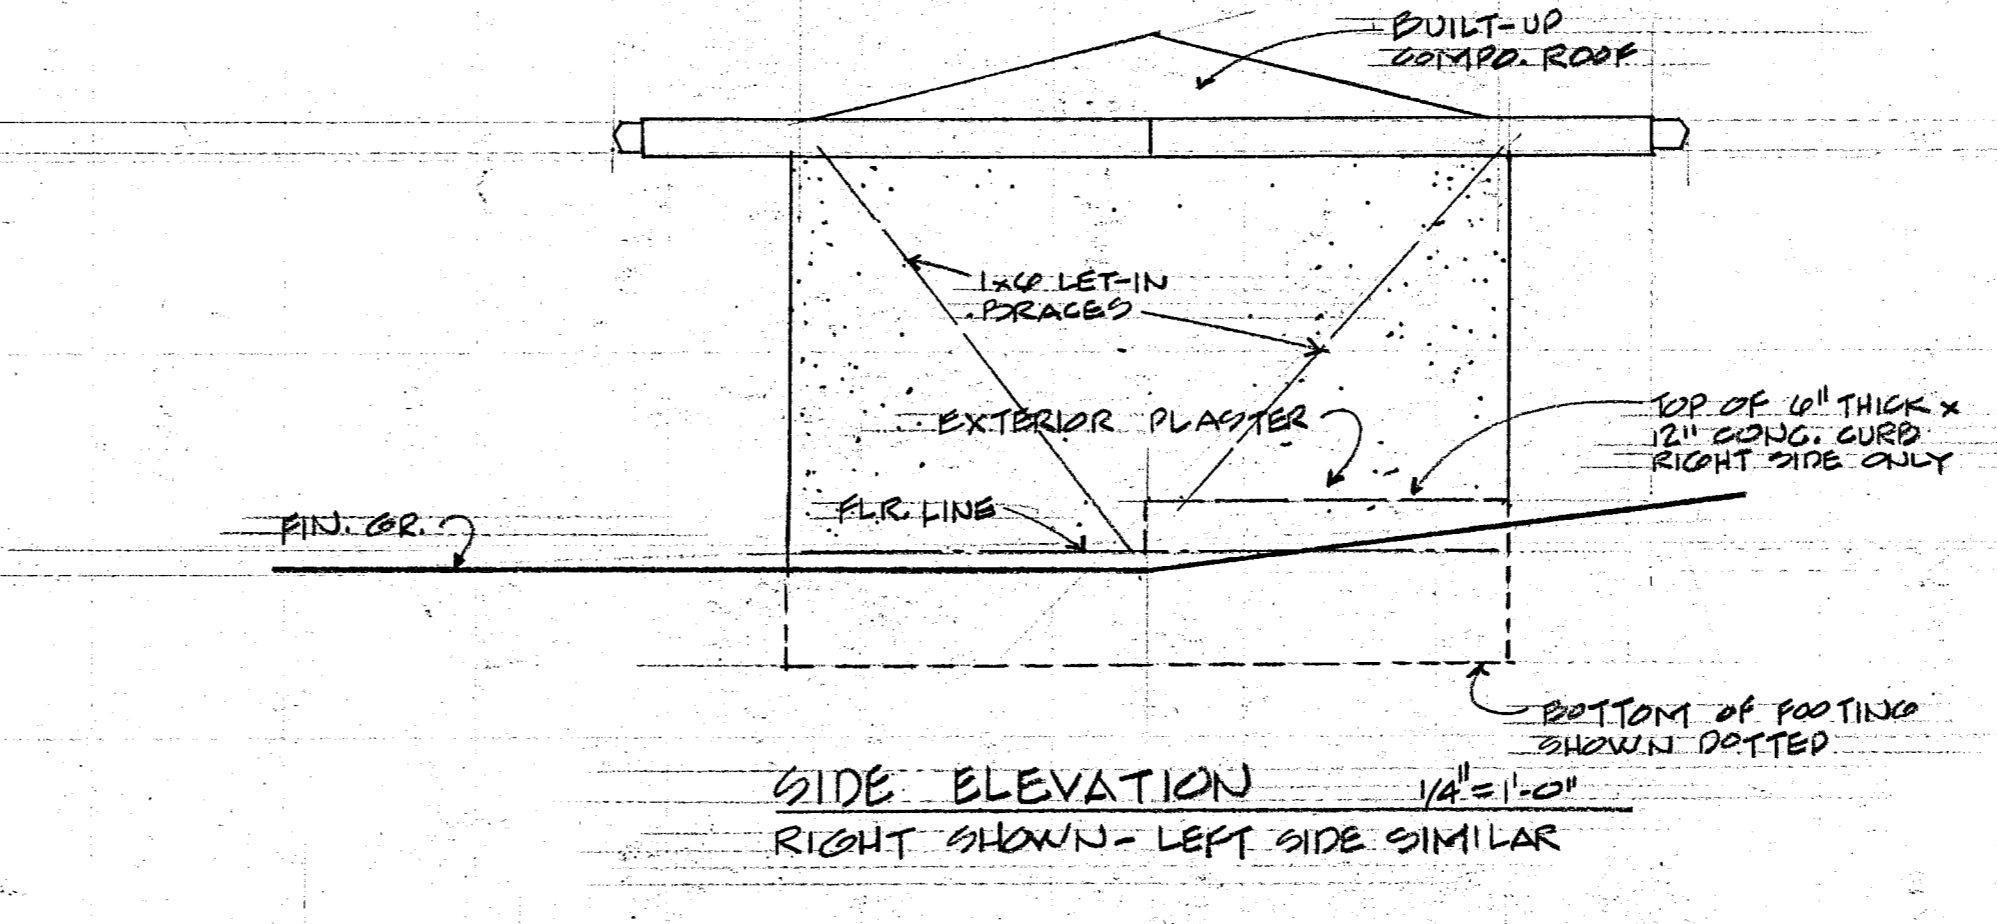
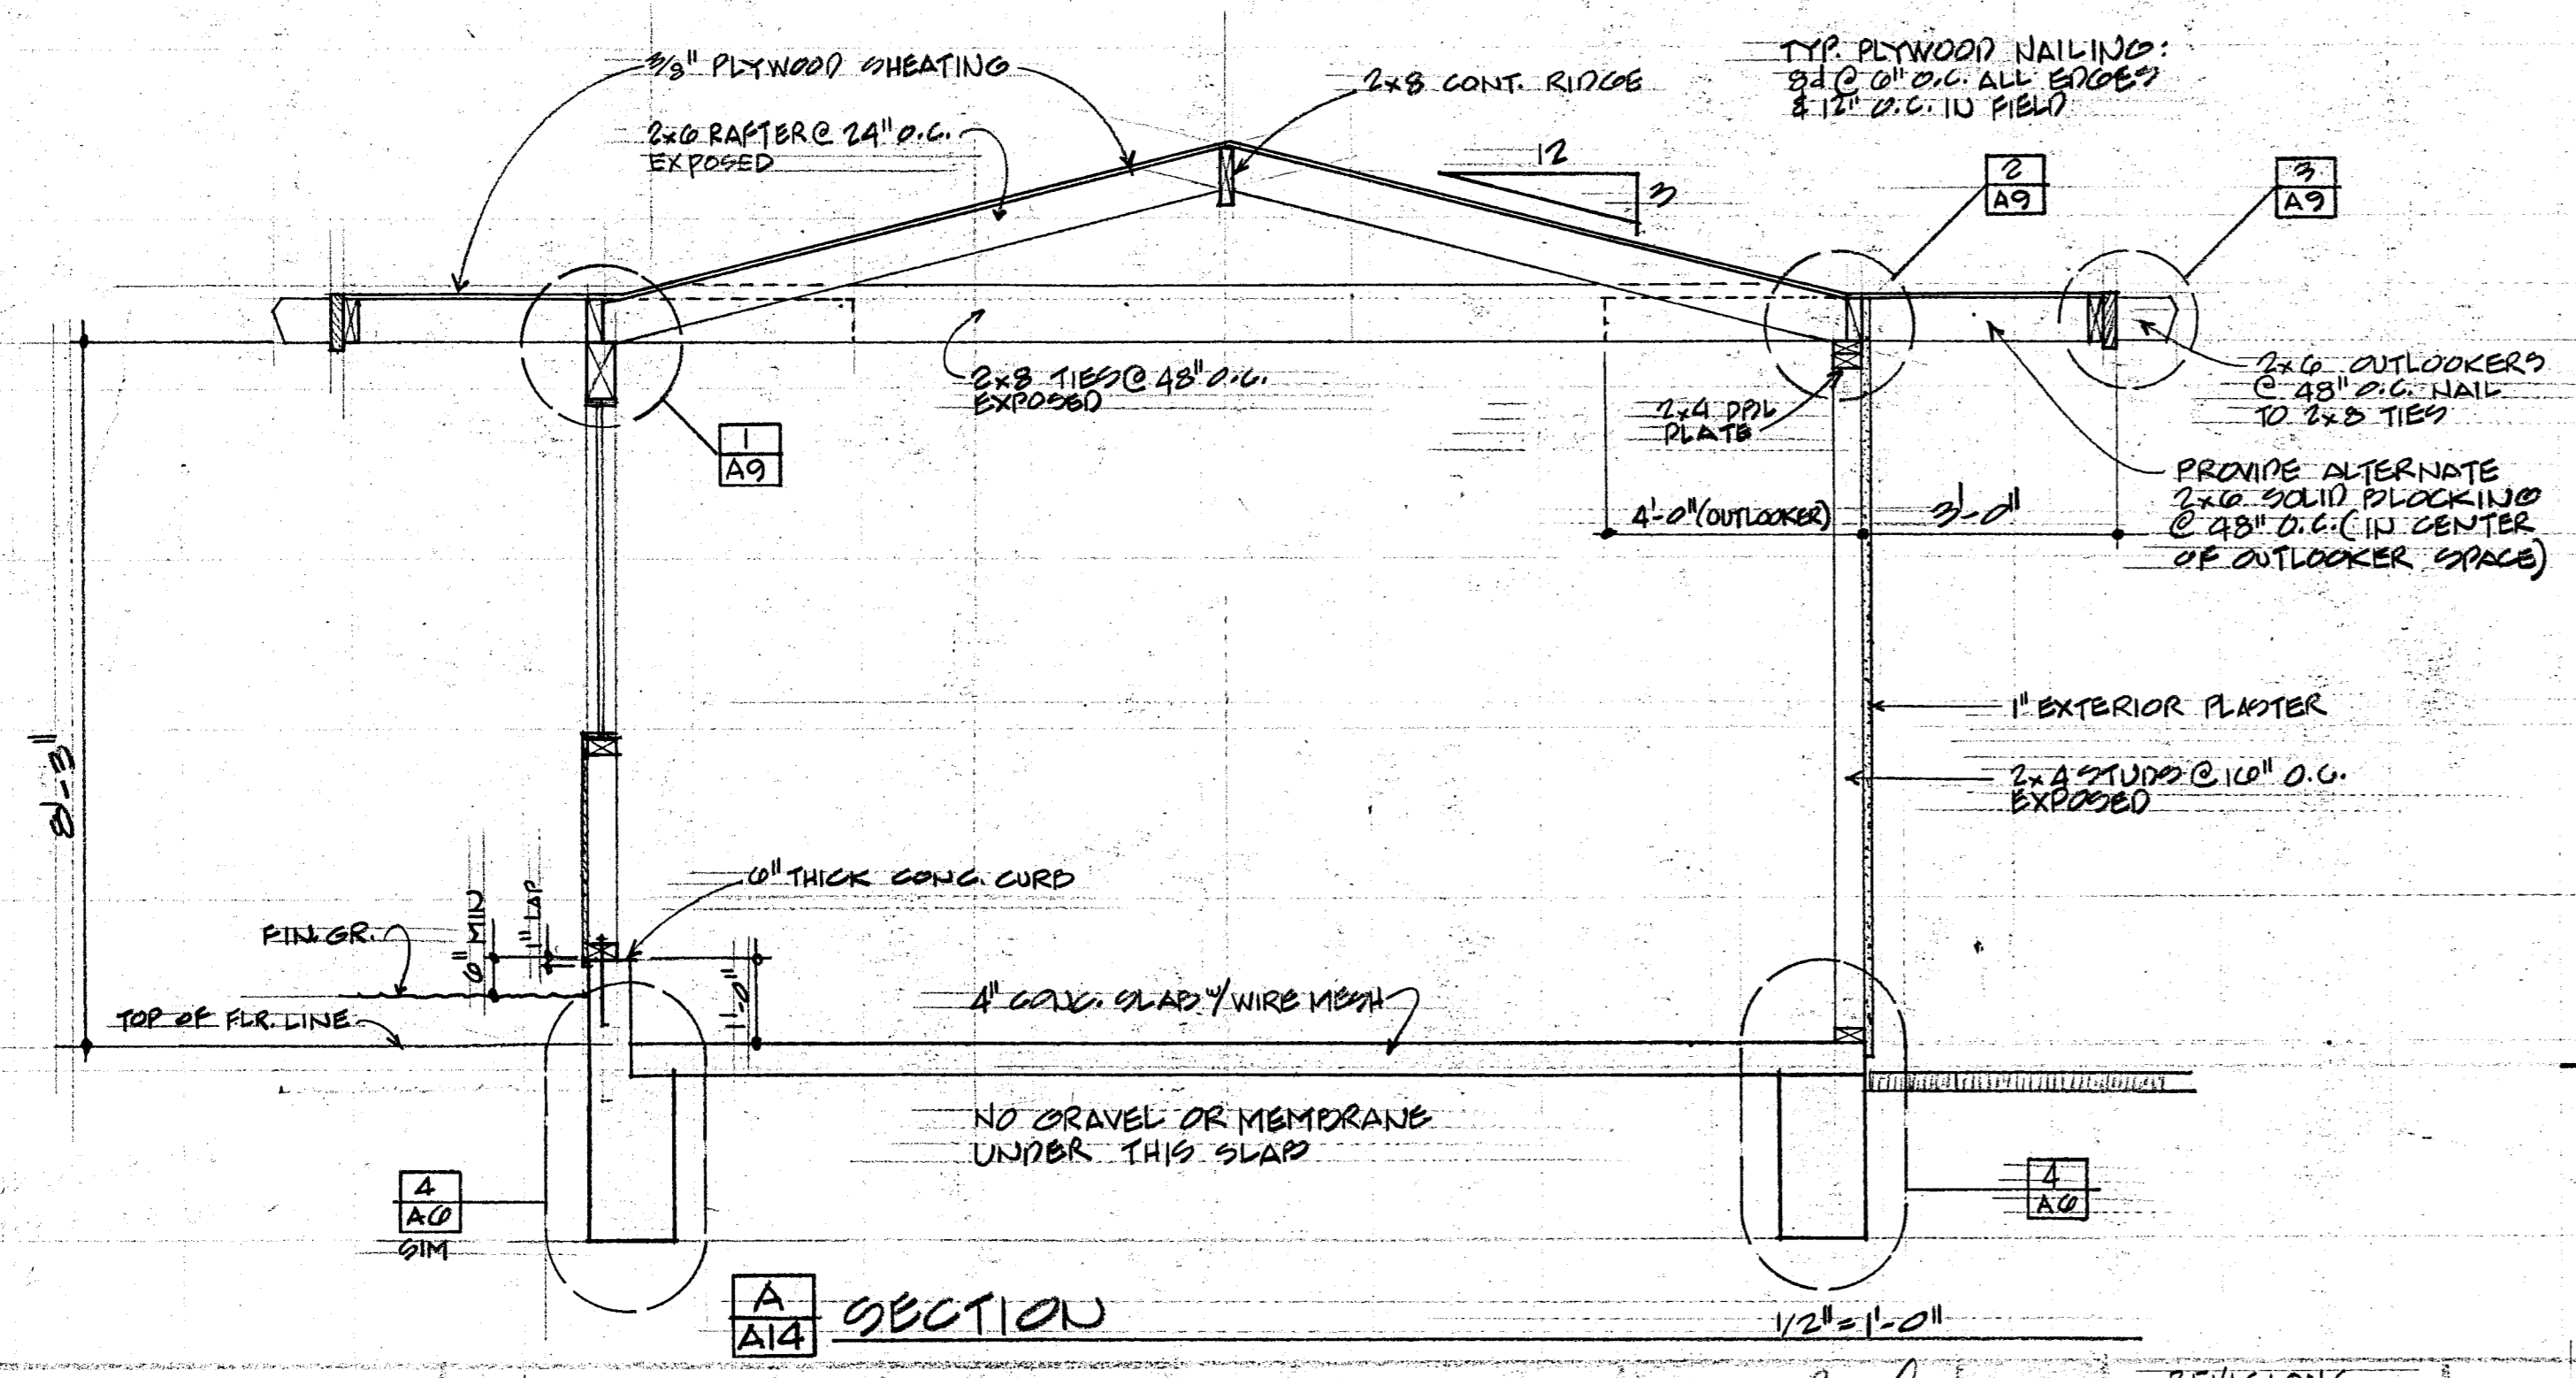


RPY Park Service Building Plans Elevation & Details Sheet A-14 of A

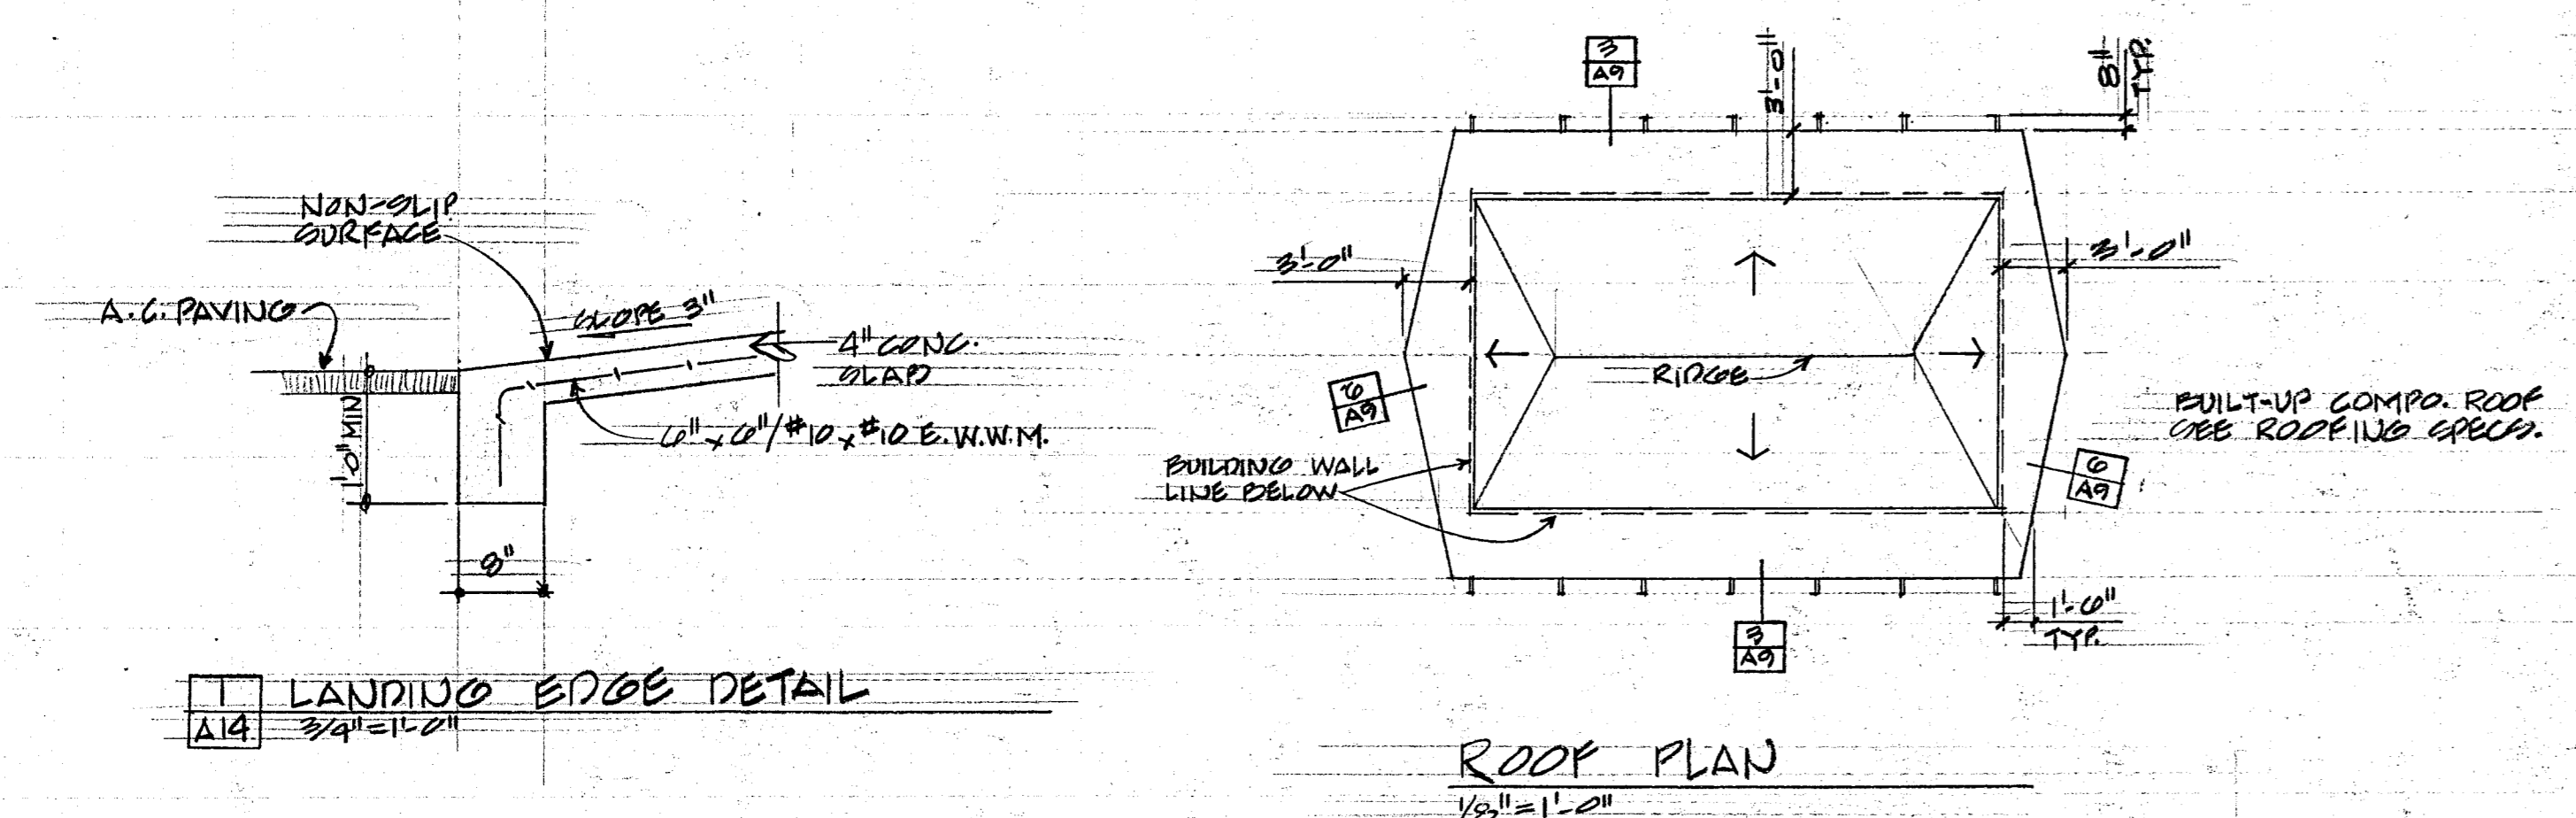

EDWIN H. RIPPERDAN
 ARCHITECT
 5610 LONG BEACH BLVD. LONG BEACH, CALIF. 424-6701

Edwin H. Ripperdan
 C-2307

REVISIONS

ACTIVITY BUILDING & GENERAL DEVELOPMENT FOR THE COUNTY OF LOS ANGELES
PALOS VERDES COUNTY PARK
 30559 S. HAWTHORNE BLVD PALOS VERDES - CALIFORNIA

SERVICE BUILDING PLANS - ELEV. & DETAILS
 CAR PROJ. NO. 885902 SHEET
 SPEC. NO. 2379
 ARCH. JOB NO. 628 OF