

RYAN PARK IMPROVEMENTS RANCHO PALOS VERDES

INDEX OF SHEETS

SHEET	DESCRIPTION
C-1	KEY MAP, GENERAL NOTES
C-2	PLAYGROUND DEMOLITION AND HARDSCAPE PLAN
C-3	PLAYGROUND EQUIPMENT LOCATION AND SURFACING
C-4	HANDICAP RAMP
C-5	NORTH END OF PARKING LOT
C-6	SOUTH END OF PARKING LOT, OTHER ONSITE
C-7	DETAILS, DRINKING FOUNTAIN @ DEL CERRO PARK

GENERAL NOTES

- (A) Every effort shall be made to eliminate the discharge of non-storm water from the project site at all times.
- (B) Provisions shall be made for contributory drainage at all times.
- (C) Every effort shall be made to recycle waste materials. This project includes, but is not limited to, the following items that shall be recycled:
- steel
 - sand
 - concrete
 - asphaltic concrete
- A listing of potential vendors can be obtained from the Director of Public Works
- (D) CITY HAS PURCHASED AND IS STORING NEW EQUIPMENT AT CIVIL SITE. CONTRACTOR SHALL TRANSPORT EQUIPMENT TO SITE AS PART AT THIS PROJECT.

GRADING NOTES:

ERODED SEDIMENTS AND OTHER POLLUTANTS MUST BE RETAINED ON SITE AND MAY NOT BE TRANSPORTED FROM THE SITE VIA SHEETFLOW, SWALES, AREA DRAINS, NATURAL DRAINAGE COURSE, OR WIND.

STOCKPILES OF EARTH AND OTHER CONSTRUCTION RELATED MATERIALS MUST BE PROTECTED FROM BEING TRANSPORTED FROM THE SITE BY THE FORCES OF WIND OR WATER.


FUELS, OILS, SOLVENTS, AND OTHER TOXIC MATERIALS MUST BE STORED IN ACCORDANCE WITH THEIR LISTING AND ARE NOT TO CONTAMINATE THE SOIL AND SURFACE WATERS. ALL APPROVED STORAGE CONTAINERS ARE TO BE PROTECTED FROM THE WEATHER. SPILLS MUST BE CLEANED UP IMMEDIATELY AND DISPOSED OF IN A PROPER MANNER. SPILLS MAY NOT BE WASHED INTO THE DRAINAGE SYSTEM.

EXCESS OR WASTE CONCRETE MAY NOT BE WASHED INTO THE PUBLIC WAY OR ANY OTHER DRAINAGE SYSTEM. PROVISIONS SHALL BE MADE TO RETAIN CONCRETE WASTES ON SITE UNTIL THEY CAN BE DISPOSED OF AS SOLID WASTE.


TRASH AND CONSTRUCTION RELATED SOLID WASTES MUST BE DEPOSITED INTO A COVERED RECEPTACLE TO PREVENT CONTAMINATION OF RAINWATER AND DISPERSAL BY WIND.

SEDIMENTS AND OTHER MATERIALS MAY NOT BE TRACKED FROM THE SITE BY VEHICLE TRAFFIC. THE CONSTRUCTION ENTRANCE ROADWAYS MUST BE STABILIZED SO AS TO INHIBIT SEDIMENTS FROM BEING DEPOSITED INTO THE PUBLIC WAY. ACCIDENTAL DEPOSITIONS MUST BE SWEEPED UP IMMEDIATELY AND MAY NOT BE WASHED DOWN BY RAIN OR OTHER MEANS.

ANY SLOPES WITH DISTURBED SOILS OR DENUDED OF VEGETATION MUST BE STABILIZED SO AS TO INHIBIT EROSION BY WIND AND WATER.

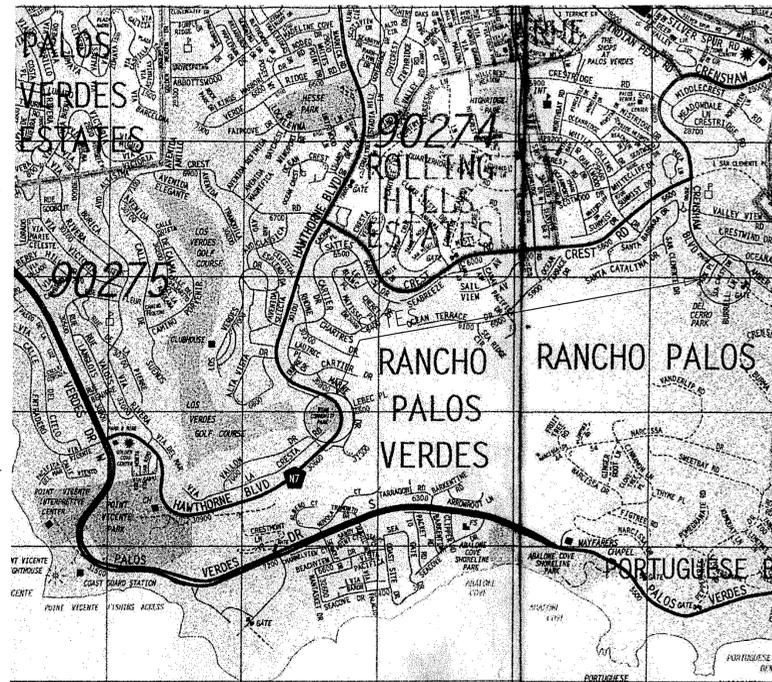

VICINITY MAP
NO SCALE

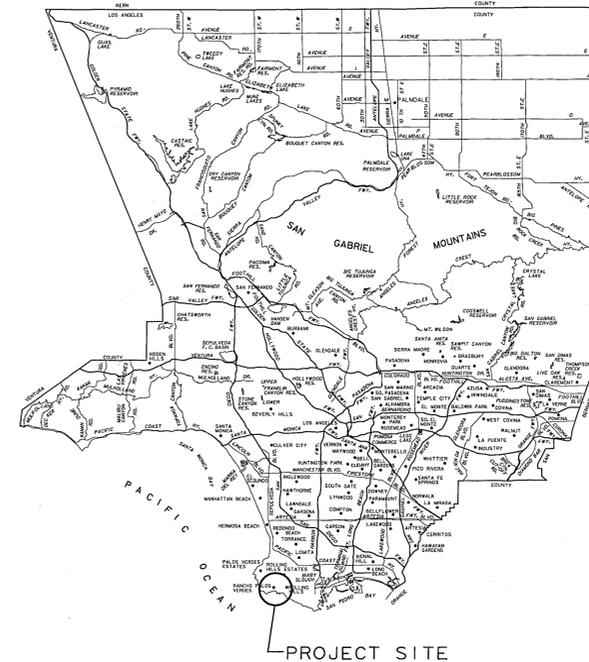

LOCATION MAP

The following Best Management Practices (BMP) as outlined in, but not limited to, the BMP Handbook, California Stormwater Quality Task Force, Sacramento, California 1993, or the latest revised edition, apply during construction:

- | | |
|---|---|
| CA002-PAVING OPERATIONS | CA022-CONTAMINATED SOIL MANAGEMENT |
| CA010-MATERIAL DELIVERY AND STORAGE | CA023-CONCRETE WASTE MANAGEMENT |
| CA011-MATERIAL USE | CA024-SANITARY/SEPTIC WASTE MANAGEMENT |
| CA012-SPILL PREVENTION AND CONTROL | CA030-VEHICLE AND EQUIPMENT CLEANING |
| CA020-SOLID WASTE MANAGEMENT | CA031-VEHICLE AND EQUIPMENT FUELING |
| CA021-HAZARDOUS WASTE MANAGEMENT | CA032-VEHICLE AND EQUIPMENT MAINTENANCE |
| ESCO1-SCHEDULING | ESC52-SAND BAG BARRIER |
| ESC02-PRESERVATION OF EXISTING VEGETATION | |
| ESC21-DUST CONTROLS | |
| ESC24-STABILIZED CONSTRUCTION ENTRANCE | |

BENCH MARK
LOCATION SHOWN ON C-5


BENCH MARK:
CP NO. 1 - SET SCRIBED "X" ALONG
HAWTHORNE BLVD. LOCATION ON C-2
ELEVATION=200.00 (ASSUMED)
N= 20000.0000
E= 40000.0000

CITY APPROVAL

DEAL
DEAN ALLISON, DIRECTOR OF PUBLIC WORKS

11/5/02
DATE

PLANS PREPARED BY
JOHN M. CRUIKSHANK
DATE 11/4/02
C50792 9/30/05
RCE NO. EXP. DATE
JOHN M. CRUIKSHANK CONSULTANTS, INC (310) 320-8852
2341 W. 205TH STREET, STE 103, TORRANCE, CA 90501

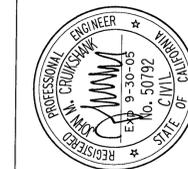

DIRECTOR OF PUBLIC WORKS
CITY ENGINEER
DEPUTY CITY ENGINEER
CITY ARCHITECT

RYAN PARK IMPROVEMENTS
TITLE SHEET
ROBERT E. RYAN COMMUNITY PARK
RANCHO PALOS VERDES, CA 90275

BLDG. NO.
PROJECT NO. 32714
SCALE AS SHOWN
DATE 10/28/02
JOB CAPTAIN JCS
DRAWN BY JCS
CHECKED BY JMC
SHEET NO. C-1

SHEET 1 OF 7 SHEETS INDEX NUMBER

RYAN PARK 1 OF 7 TITLE SHEET

MANAGER EPH2A

BASI FILE CORP. IRVINE, CA