

T&T


RYAN VERDES
BSA BSK

T&T


CITY OF RANCHO PALOS VERDES

STAIRWAY IMPROVEMENTS


RANCHO PALOS VERDES PARK

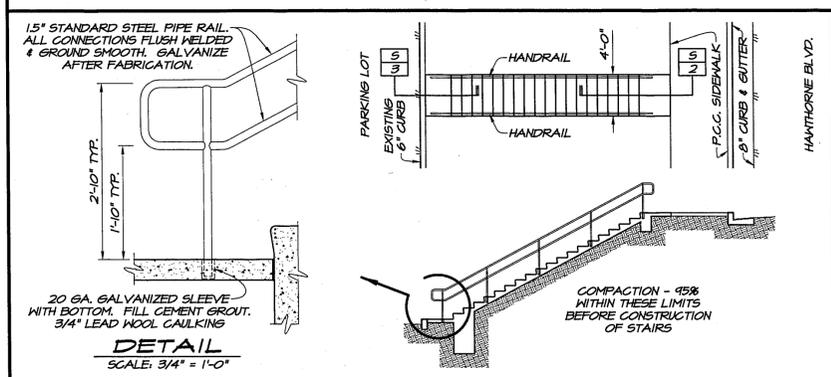


5
1
CONCRETE STAIRS - PLAN & ELEVATION
SCALE: 1/8" = 1'-0"

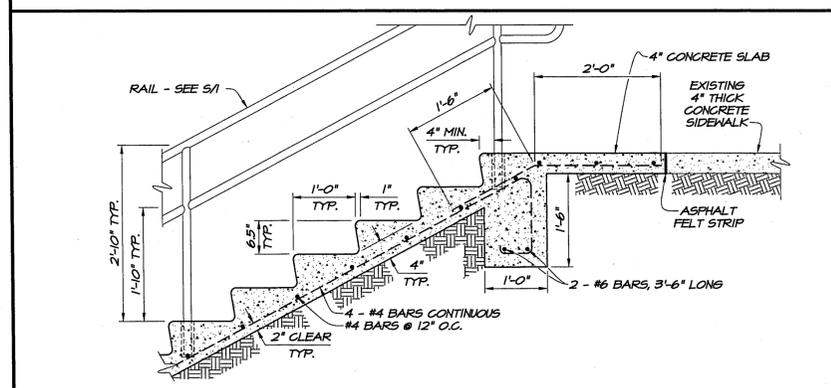

5
2
CONCRETE STAIRS - HEAD
SCALE: 3/4" = 1'-0"

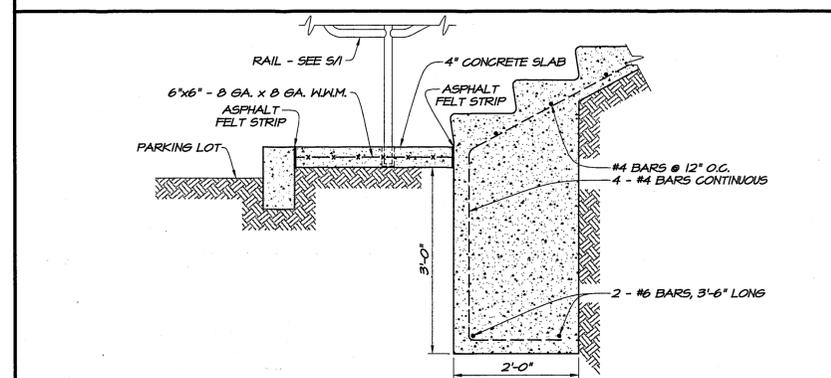


5
3
CONCRETE STAIRS - FOOTING
SCALE: 3/4" = 1'-0"

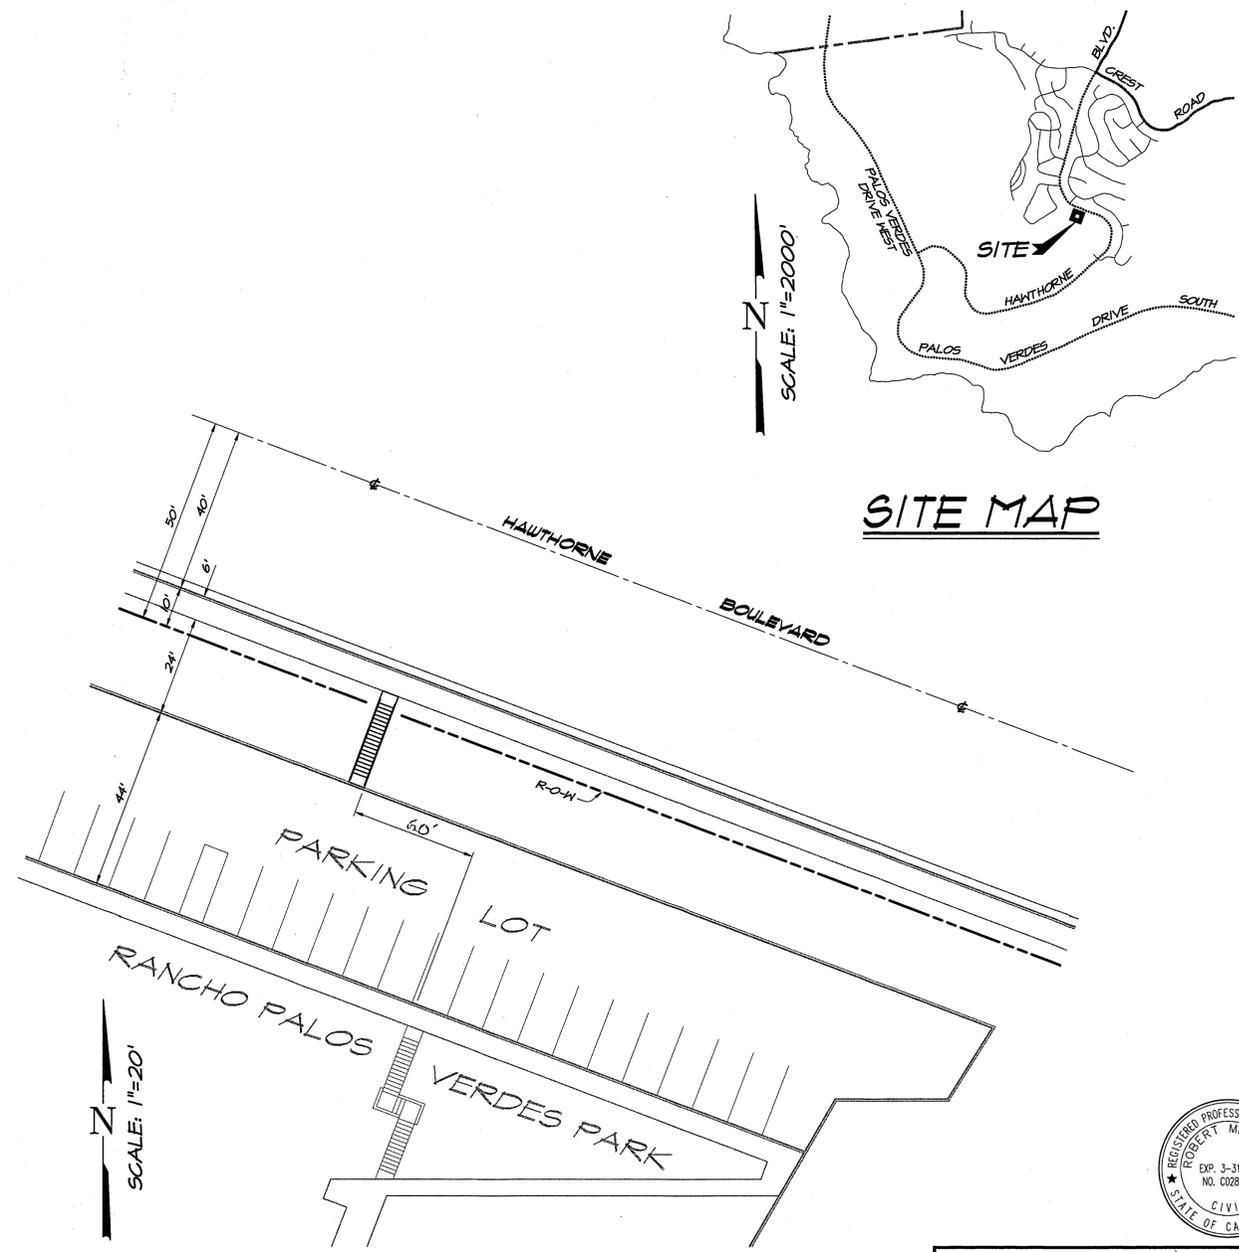

SITE MAP

GENERAL NOTES

1. ALL WORK PERFORMED UNDER THIS CONTRACT SHALL CONFORM TO THE STANDARD SPECIFICATIONS FOR PUBLIC WORKS CONSTRUCTION, LATEST EDITION AND SUBSEQUENT ADDENDA, AND THE AMERICAN PUBLIC WORKS ASSOCIATION STANDARD PLANS FOR PUBLIC WORKS CONSTRUCTION.
2. THE CONTRACTOR SHALL PERFORM EARTHWORK AND REMOVE ALL INTERFERING PORTIONS OF EXISTING FACILITIES AS NECESSARY TO CONSTRUCT THE IMPROVEMENTS AS SHOWN ON THE DRAWINGS.
3. THE CONTRACTOR SHALL PROTECT FROM DAMAGE ALL UTILITY LINES AND SUBSTRUCTURES. THE CONTRACTOR SHALL NOTIFY UNDERGROUND SERVICE ALERT (USA) TO LOCATE UTILITIES AT THE PROJECT WORK SITE.
4. THE EXISTENCE AND LOCATION OF ANY UNDERGROUND UTILITY PIPES OR STRUCTURES WAS OBTAINED BY A SEARCH OF THE AVAILABLE RECORDS. ADDITIONAL UNDERGROUND FACILITIES MAY EXIST, OR THE LOCATION OF FACILITIES MAY DIFFER FROM THE LOCATIONS SHOWN ON THE PLANS. THE CONTRACTOR SHALL, AT HIS OWN EXPENSE, DETERMINE THE EXACT LOCATION OF ALL SUCH UNDERGROUND UTILITIES PRIOR TO DOING ANY WORK OR TAKING ANY ACTION THAT MAY DAMAGE SUCH FACILITIES OR INTERFERE WITH THEIR CONTINUOUS OPERATIONS.
5. APPLICATION FOR INSPECTION SHALL BE MADE 24 HOURS BEFORE INSPECTION WILL BE REQUIRED.
6. THE CONTRACTOR SHALL ASSUME SOLE AND COMPLETE RESPONSIBILITY FOR JOB SITE CONDITIONS DURING THE COURSE OF REMOVALS AND CONSTRUCTION, INCLUDING SAFETY OF ALL PERSONS AND PROPERTY AT ALL TIMES ON THE JOB SITE.
7. THE CONTRACTOR SHALL REMOVE AND REPLACE, IN KIND, ALL IRRIGATION ELEMENTS WHICH INTERFERE WITH THE CONSTRUCTION OF THE STAIRWAY IMPROVEMENTS OR ARE OTHERWISE DAMAGED BY HIS ACTIVITIES.

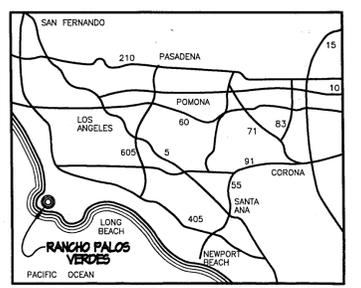

VICINITY MAP
N.T.S.



PREPARED UNDER THE SUPERVISION OF *Robert Merrell* 3-31-98
ROBERT MERRELL R.C.L. 28100 DWE
MERIT CIVIL ENGINEERING, INC.
MUNICIPAL ENGINEERING SERVICES
283 N. Rampart, Suite E, Orange, CA 92668 • (714) 935-0238

REVISIONS		CITY OF RANCHO PALOS VERDES	
NO.	DESCRIPTION	STAIRWAY IMPROVEMENTS FOR RANCHO PALOS VERDES PARK HAWTHORNE BOULEVARD TO PARKING LOT	
1		DWN BY: JAS	APP'D BY: <i>Robert Merrell</i>
2		CKD BY: RM	DIRECTOR OF PUBLIC WORKS
3		SCALE: 1"=20'	DATE: 3/27/98

DWG. NO. SHEET | OF | SHEETS