
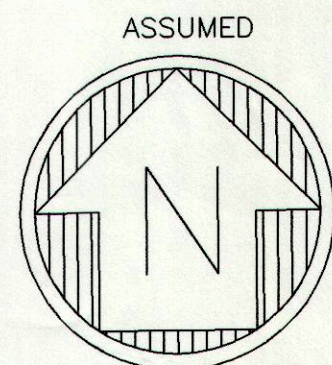



SEE SHEET 2

SEE SHEET 3

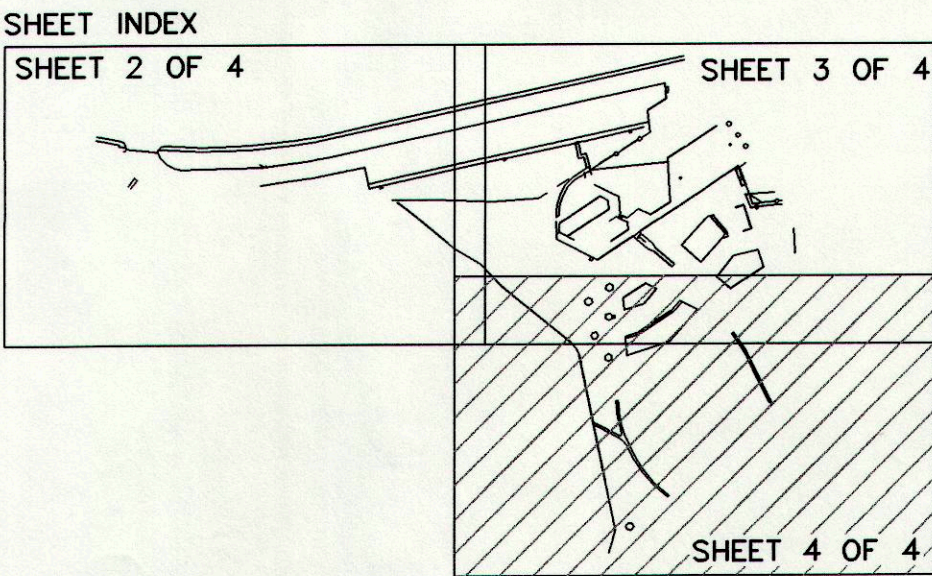

SCALE: 1"=20'

GRAPHIC SCALE

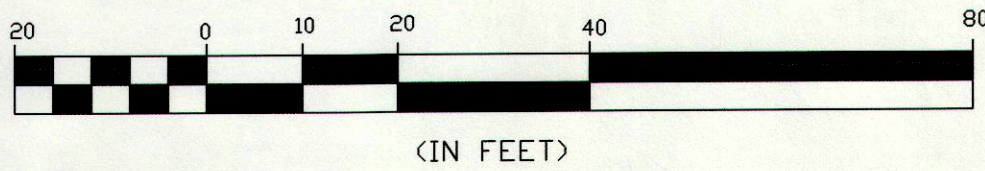

DRAWN BY: P.H.-D.	APPROVED BY: L. SOLOFF	REVISIONS: 1) ADDITIONAL TOPOGRAPHY TO SOUTHEAST AS OUTLINED (OCTOBER, 2002)	SOLOFF	PROJECT:	SHT. NAME	SHT. NO.
DATE: SEPTEMBER 9, 2001 (SEE REVISION NOTE)	PROJ. NO.		SURVEYING & CONSULTING 1611 S. PACIFIC COAST HIGHWAY	RYAN PARK IMPROVEMENTS PROJECT		4 of 4
DWG. NO.: RYAN-1.DWG	DWG.		LAND SURVEYING, MAPPING AND CONSTRUCTION STAKING SUITE 307 REDONDO BEACH, CA 90277 (310) 543-9491	CLIENT: CITY OF RANCHO PALOS VERDES		