


NEW CONSTRUCTION

- INSTALL DOUBLE CEA WITH (2) 22.8" KATHREIN ANTENNA MODEL # 840-10525
- PROPOSED CISH-51 PEDESTAL WITH SIDE MOUNT POWER METER & (2) ION-ML 7HP/85HP, 17HP/19HP INSIDE.
- INSTALL 2" SCHEDULE 80 COMM RISER
- ANTENNAS TO BE PAINTED TO MATCH POLE.
- INSTALL VGR.

NODE COORDINATE	CONDUIT COUNT
LATITUDE: 33.760941	
LONGITUDE: -118.369982	

FOOTAGE TOTALS	
ASPHALT TRENCH	0
PUNCH THRU	0
DIRT TRENCH	22'
BORE	0'
TOTAL	32'
R&R TOTAL SWP	112' SQ. FT.

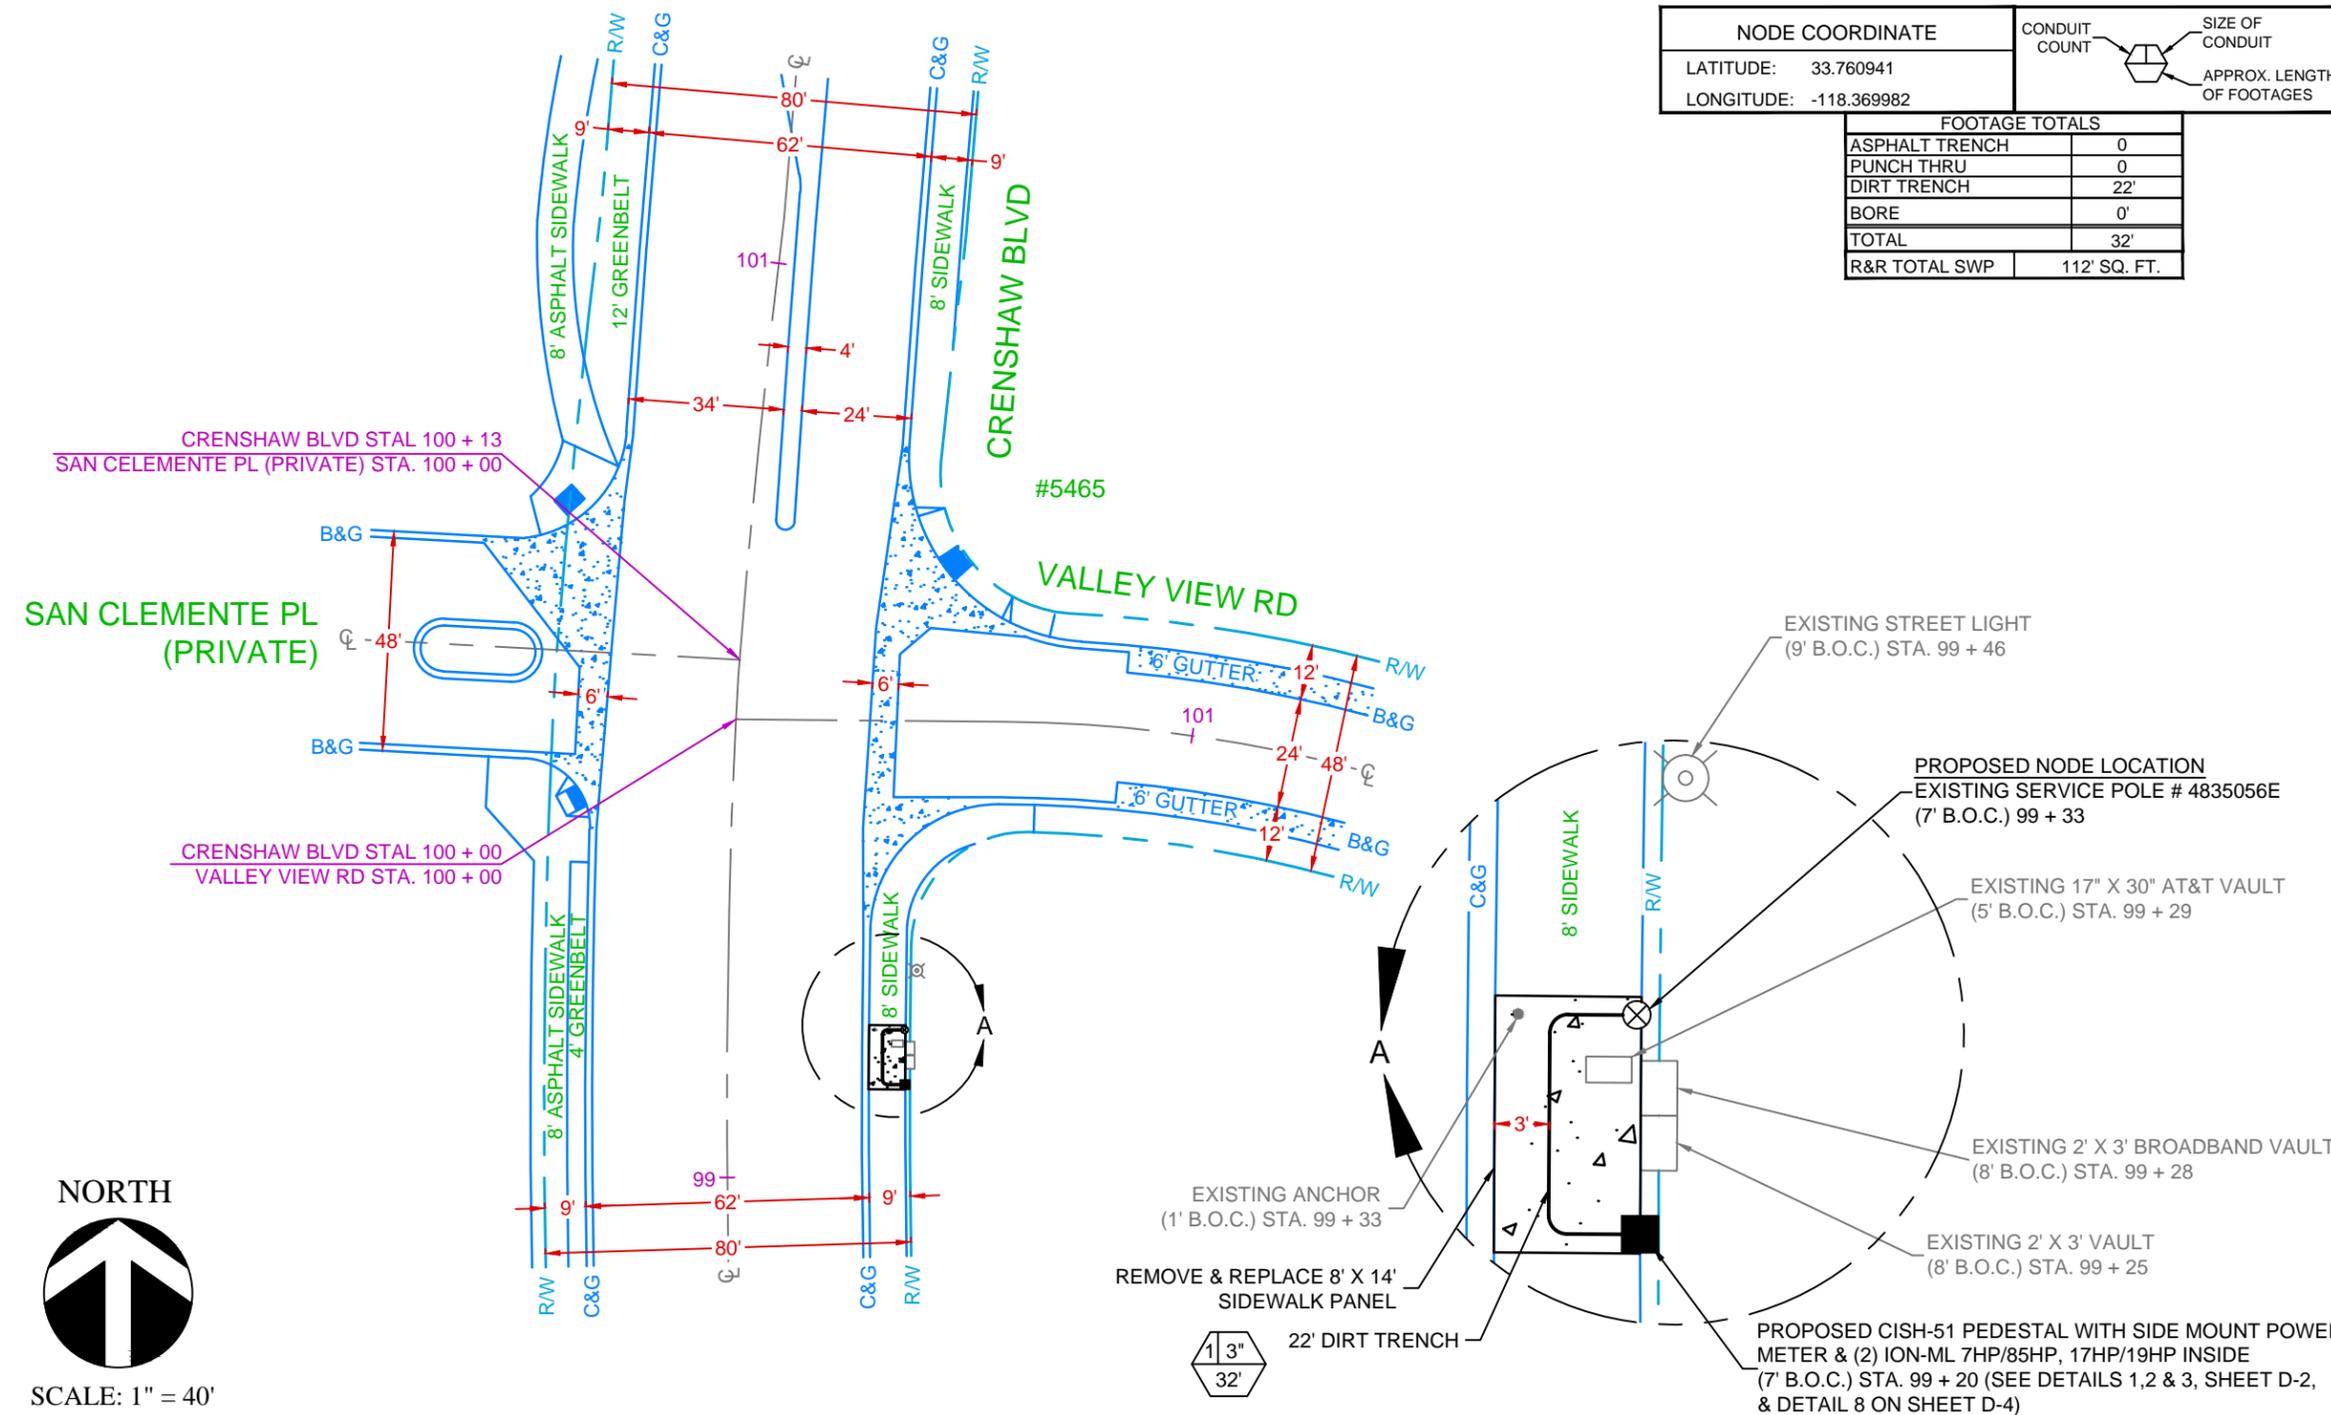

ASG42

PHASE II
CROWN CASTLE PROJECT NO.
242727



300 SPECTRUM CENTER DR, STE. 1200
IRVINE, CA 92618
www.crowncastle.com

PREPARED BY:



5841 EDISON PLACE, SUITE 200
CARLSBAD, CA 92008
PHONE: (760) 929-0910
FAX: (760) 929-0936

PROPRIETARY INFORMATION

THE INFORMATION CONTAINED IN THIS SET OF DRAWINGS IS PROPRIETARY AND CONFIDENTIAL TO AT&T. ANY USE OR DISCLOSURE OTHER THAN AS IT RELATES TO AT&T IS STRICTLY PROHIBITED.

DIGALERT



UNDERGROUND SERVICE ALERT
TICKET # _____


REVISION / ISSUE	DATE
REPLACE AND RELOCATE NEW POLE & CISH ADDED	11/04/15
SITE MOVE	02/24/17
ANTENNA CHANGE	04/13/17

SITE NAME & ADDRESS:
ASG42
29756 CRENSHAW BLVD
RANCHO PALOS VERDES, CA

SITE PLAN

DRAWN BY: R.G.	DRAFT DATE: 02/24/17	APPROVED BY: T.T.
SHEET NO. P-1		


A ANTENNA DETAILS SCALE: 1:5

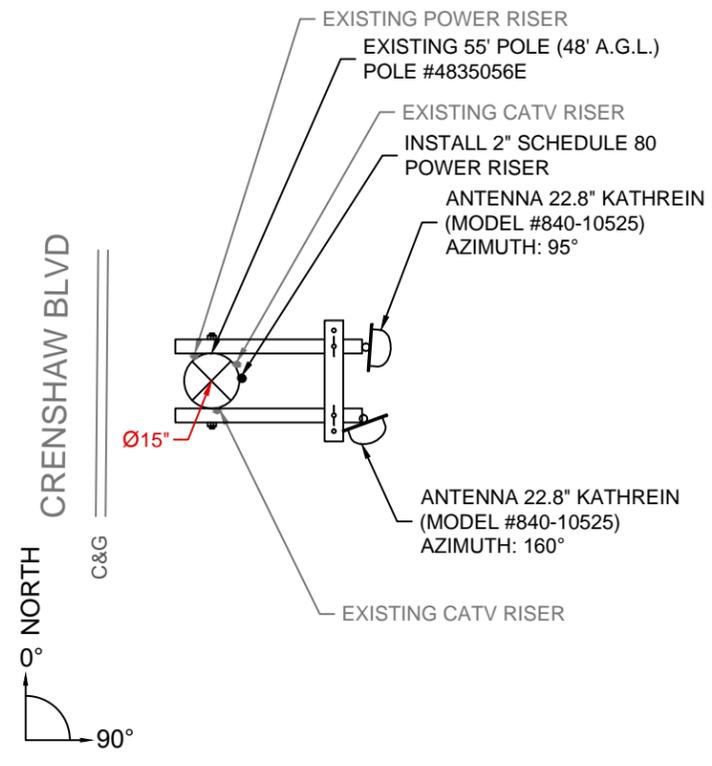


SERVICE POLE #483556EE
 TOP OF EXISTING POLE: 48' 0" A.G.L. (55' POLE)
 TOP OF ANTENNA: 31' 6"
 RAD CENTER: 30' 7"
 AZIMUTHS: 95°, 160°

ANTENNAS TO BE PAINTED TO MATCH POLE.

B 12 O'CLOCK VIEW SCALE: 1/8"=1'-0"

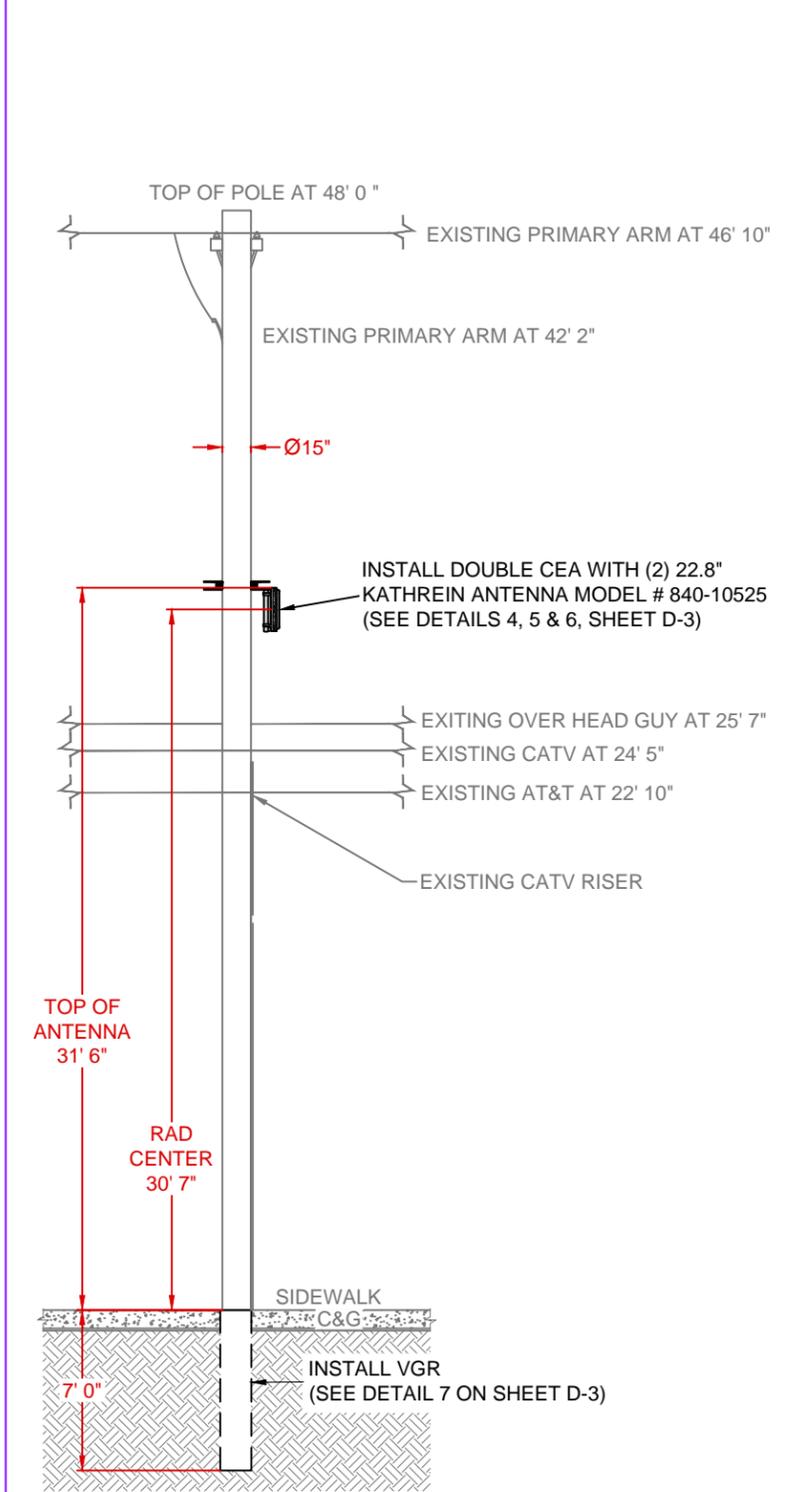

B 3 O'CLOCK VIEW SCALE: 1/8"=1'-0"

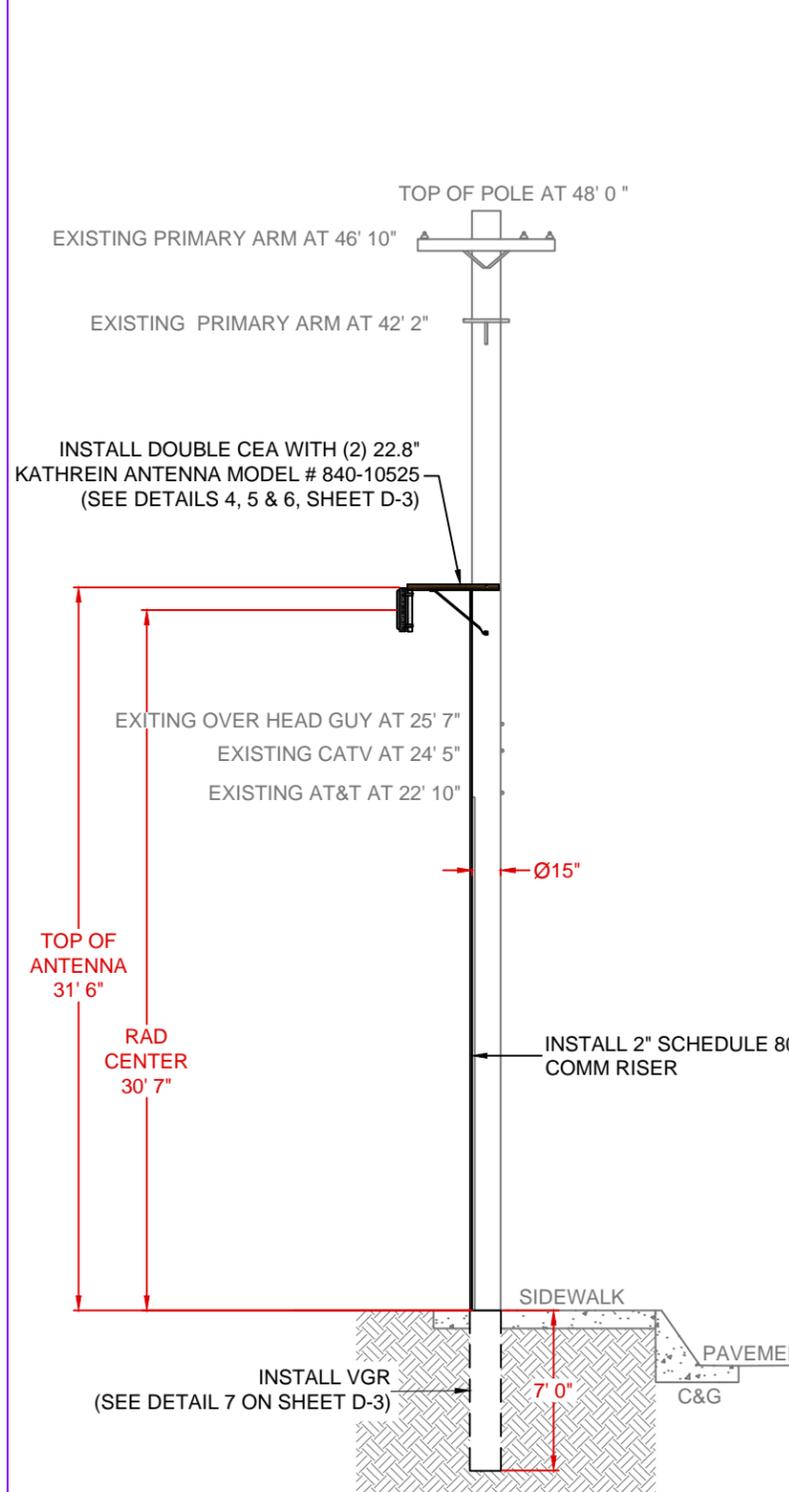

ASG42

PHASE II
 CROWN CASTLE PROJECT NO.
 242727



300 SPECTRUM CENTER DR, STE. 1200
 IRVINE, CA 92618
 www.crowncastle.com



5841 EDISON PLACE, SUITE 200
 CARLSBAD, CA 92008
 PHONE: (760) 929-0910
 FAX: (760) 929-0936

PROPRIETARY INFORMATION

THE INFORMATION CONTAINED IN THIS SET OF DRAWINGS IS PROPRIETARY AND CONFIDENTIAL TO AT&T. ANY USE OR DISCLOSURE OTHER THAN AS IT RELATES TO AT&T IS STRICTLY PROHIBITED.



1-800-227-2600
 CALL AT
 LEAST TWO
 DAYS BEFORE
 YOU DIG
 UNDERGROUND SERVICE ALERT
 TICKET # _____

REVISION / ISSUE	DATE
REPLACE AND RELOCATE NEW POLE & CISH ADDED	11/04/15
SITE MOVE	02/24/17
ANTENNA CHANGE	04/13/17

SITE NAME & ADDRESS:
ASG42
 29756 CRENSHAW BLVD
 RANCHO PALOS VERDES, CA

POLE PROFILE

DRAWN BY: R.G. DRAFT DATE: 02/24/17 APPROVED BY: T.T.

SHEET NO.
P-2