


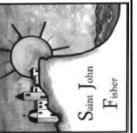

St. John Fisher
 5448 Crest Road
 Rancho Palos Verdes, CA 90275



INTERIORS
HYNDMAN
 ARCHITECTURE
 2611 SOUTH COAST HIGHWAY 101 - SUITE 201, CARLEEF, CA 92007 (760)353-2595


REVISIONS:

SITE SECTION
 ELEVATIONS

Date OCTOBER 2008

Sheet


A2.11
 Of Sheets

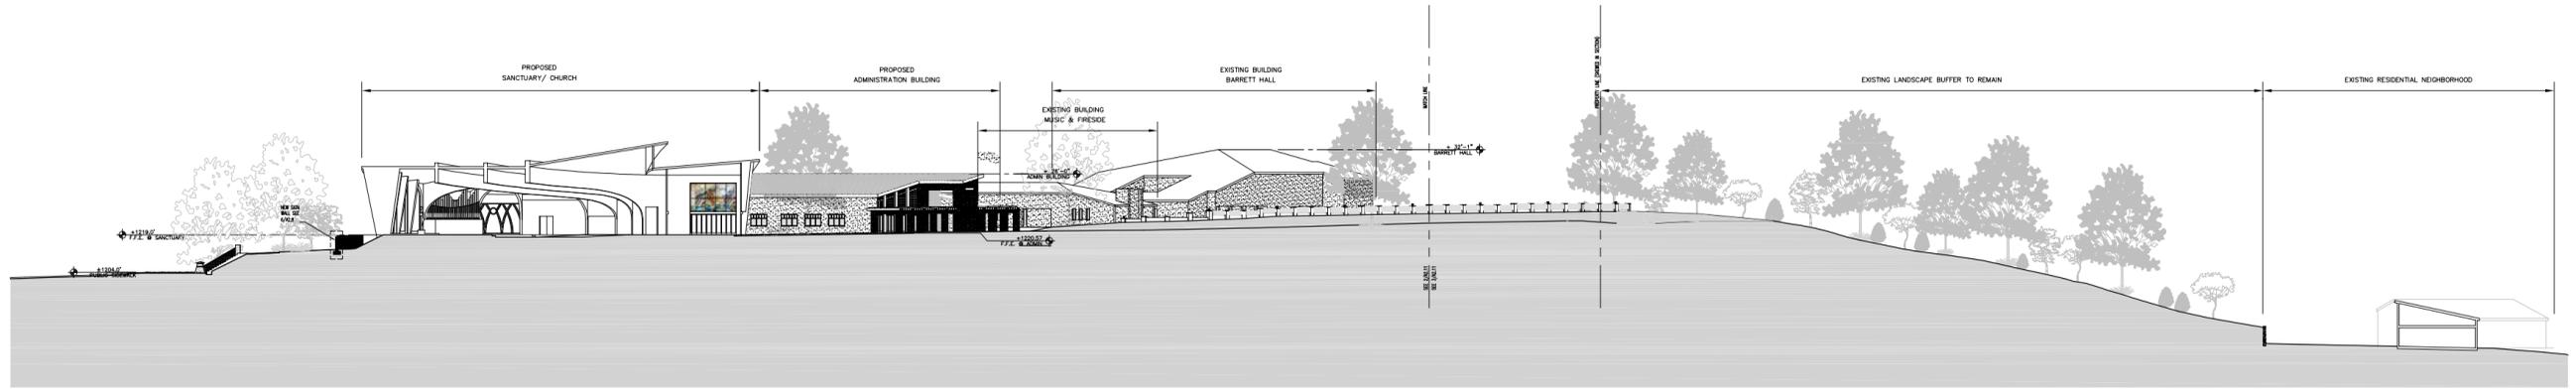

1 SITE SECTION
 A2.11 1" = 30'-0"



2 ENLARGED SITE SECTION
 A2.11 1/16" = 1'-0"

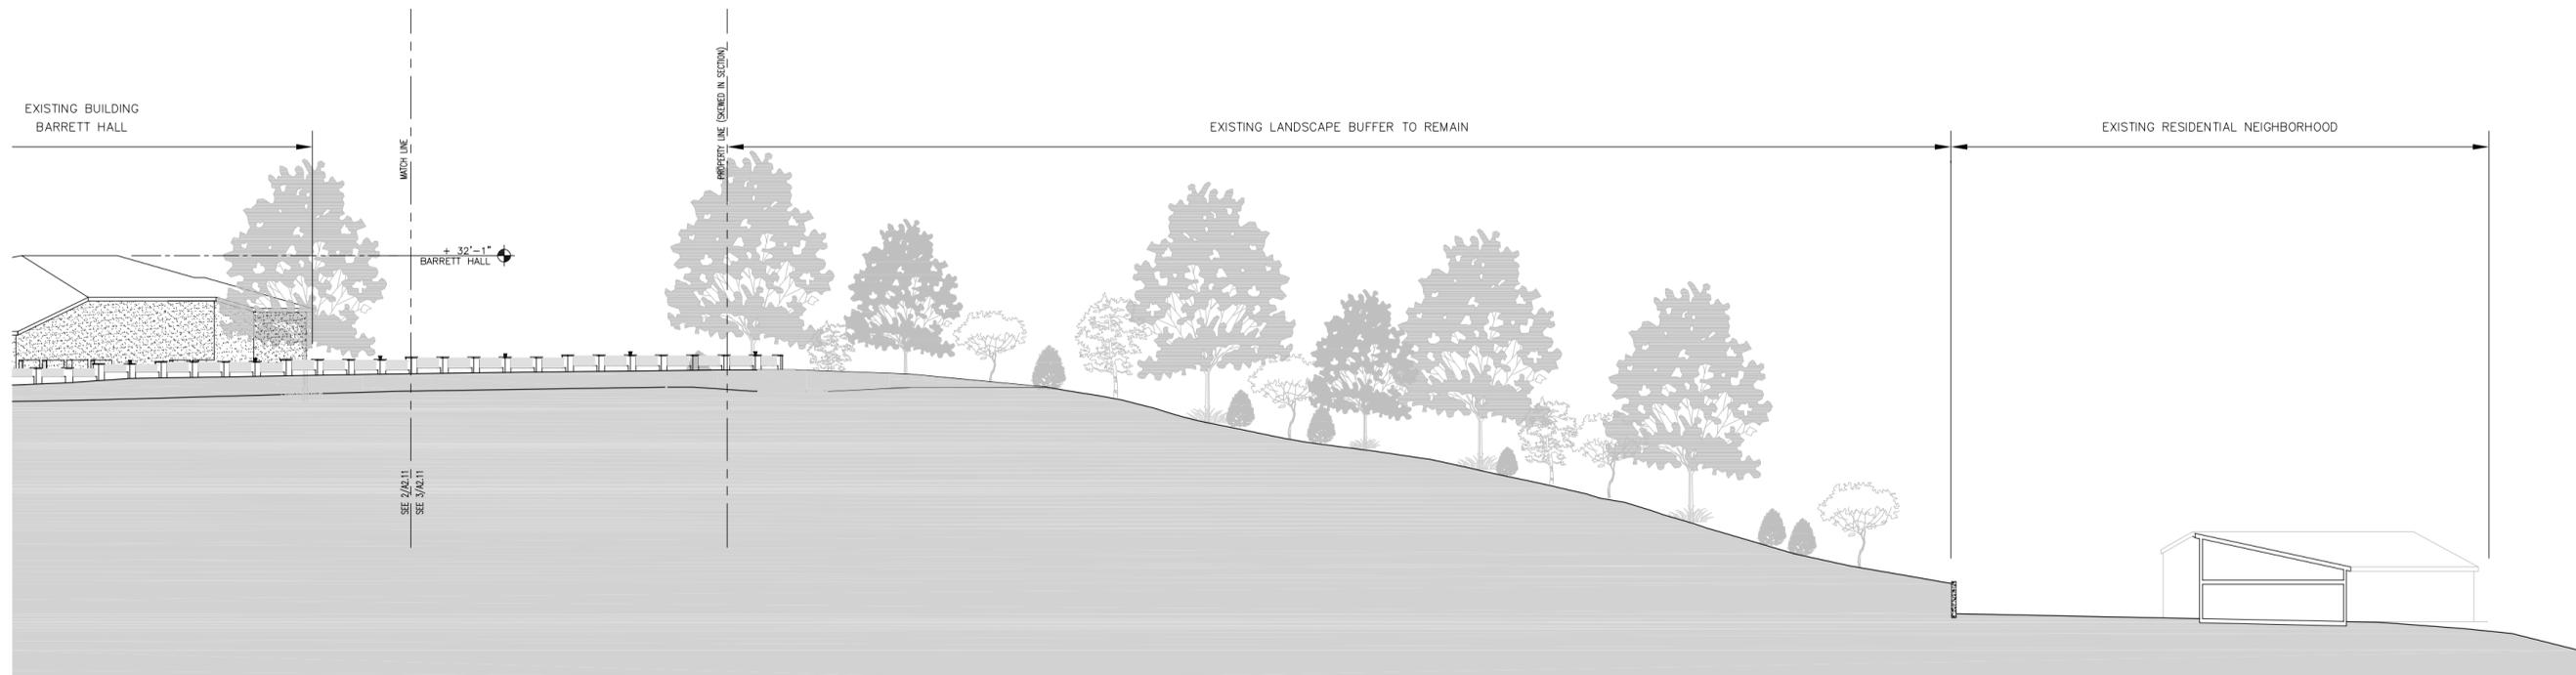

3 ENLARGED SITE SECTION
 A2.11 1/16" = 1'-0"