


RPV Campus Underground Utility Lines

The utility line locations shown on this map are approximate and for reference only. They are not to be considered all-inclusive. The contractor shall verify all utility locations, which may or may not be shown on this map.

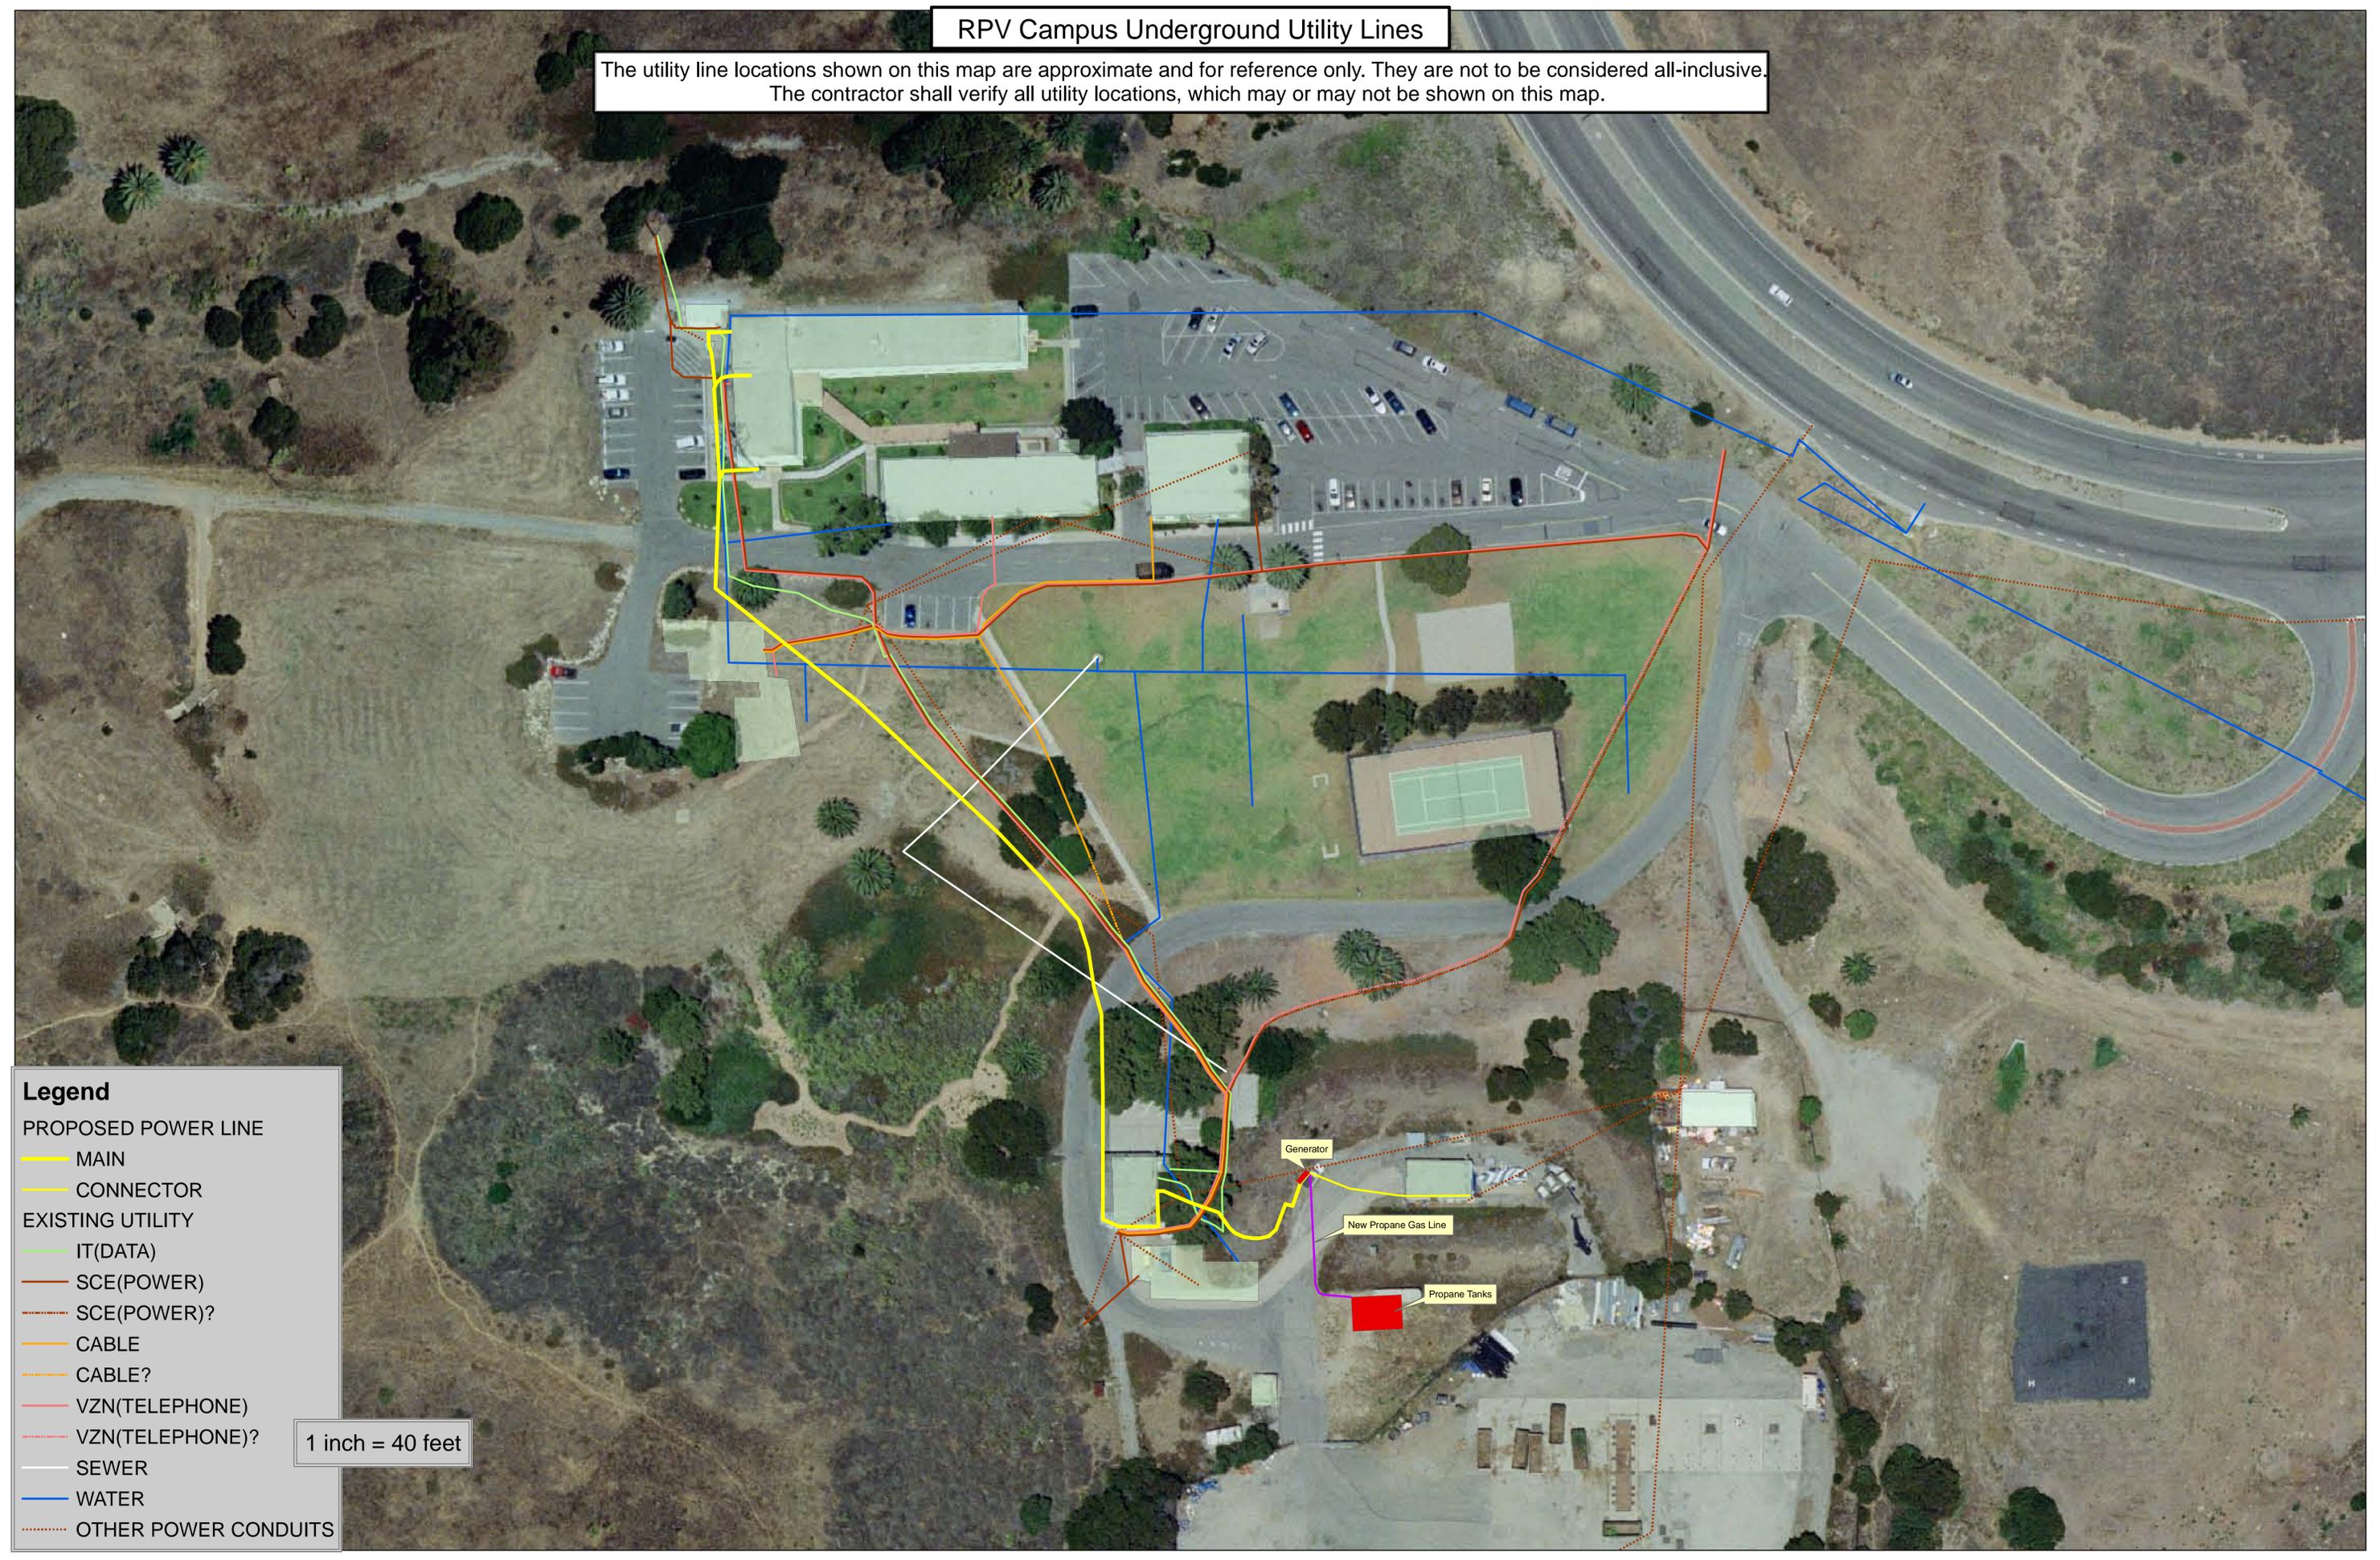

Legend

- PROPOSED POWER LINE
 - MAIN
 - CONNECTOR
- EXISTING UTILITY
 - IT(DATA)
 - SCE(POWER)
 - SCE(POWER)?
 - CABLE
 - CABLE?
 - VZN(TELEPHONE)
 - VZN(TELEPHONE)?
 - SEWER
 - WATER
 - OTHER POWER CONDUITS

1 inch = 40 feet