















### LEGEND

-  CITY BOUNDARY
-  NEW STORM DRAIN FACILITY
-  SIZE OF NEW FACILITY
-  EXISTING STORM DRAIN FACILITY
-  SIZE OF EXISTING FACILITY
-  R = RCP
-  C = CMP
-  HYDRAULIC DEFICIENCY DESIGNATION
-  MAINTENANCE DEFICIENCY DESIGNATION
-  HYDRAULIC DEFICIENCY
-  CMP OR RCP PIPE OR CULVERT IDENTIFICATION DRAINAGE BASIN OWNERSHIP (X, LACDPW)

   

**AKM** Consulting Engineers  
 553 Wald  
 Irvine, Ca. 92618  
 (949) 753-7333
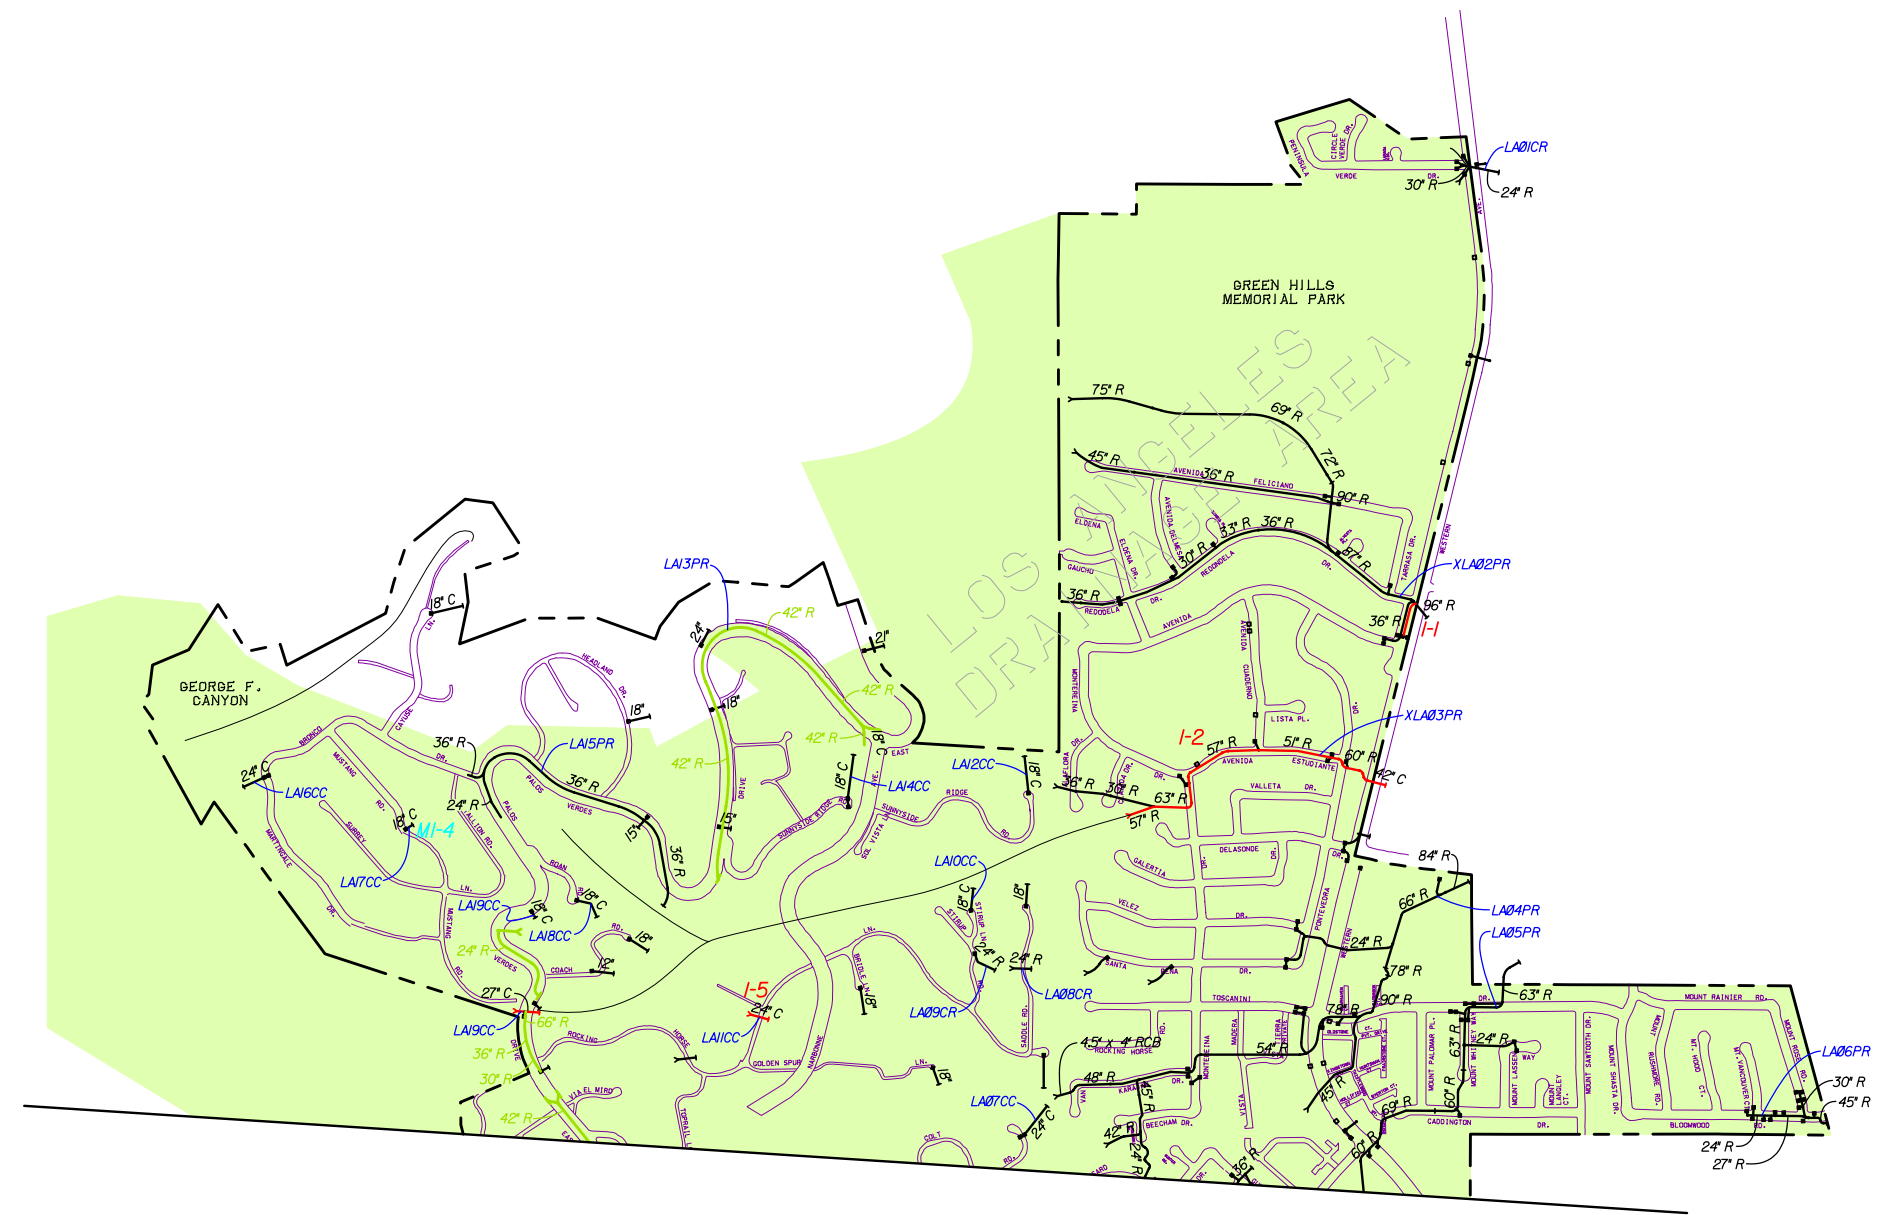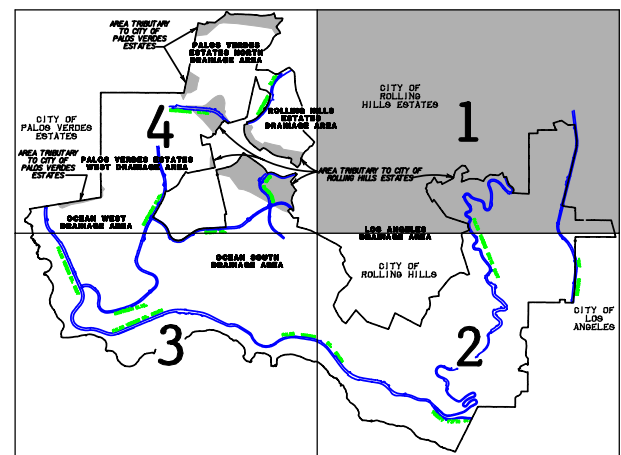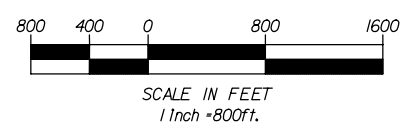
# CITY OF RANCHO PALOS VERDES

## MASTER PLAN OF DRAINAGE

REVISIONS	
DATE:	BY:

PLATE 1