


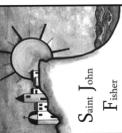

St. John Fisher
 5448 Crest Road
 Rancho Palos Verdes, CA 90275



INTERIORS
HYNDMAN & HYNDMAN
 ARCHITECTURE
 2611 SOUTH COAST HIGHWAY 101 - SUITE 201, CARDIFF, CA 92007 (760)834-2585


REVISIONS:
 01/08 3RD SUBMITTAL

SITE SECTION
 ELEVATIONS

Date JANUARY 2008

Sheet


Of A2.11
 Sheets

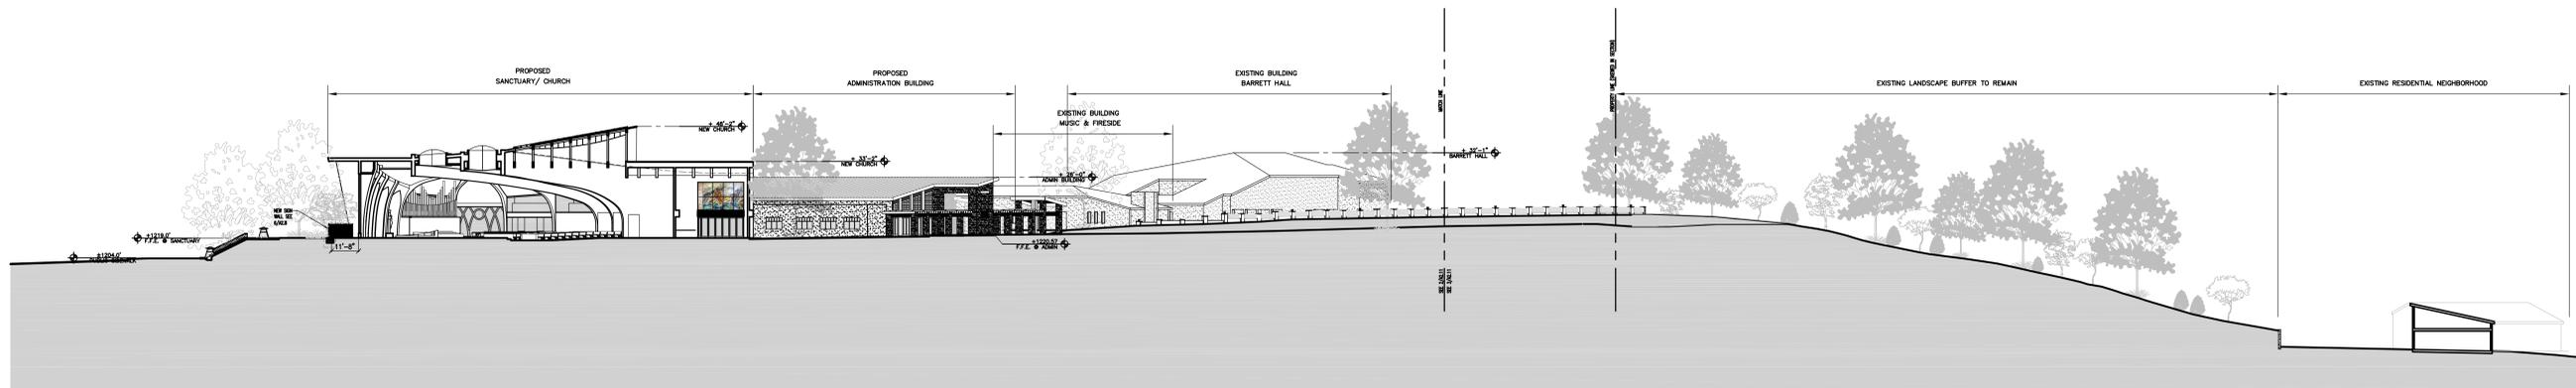

1 SITE SECTION
 A2.11 1" = 30'-0"



2 ENLARGED SITE SECTION
 A2.11 1/16" = 1'-0"

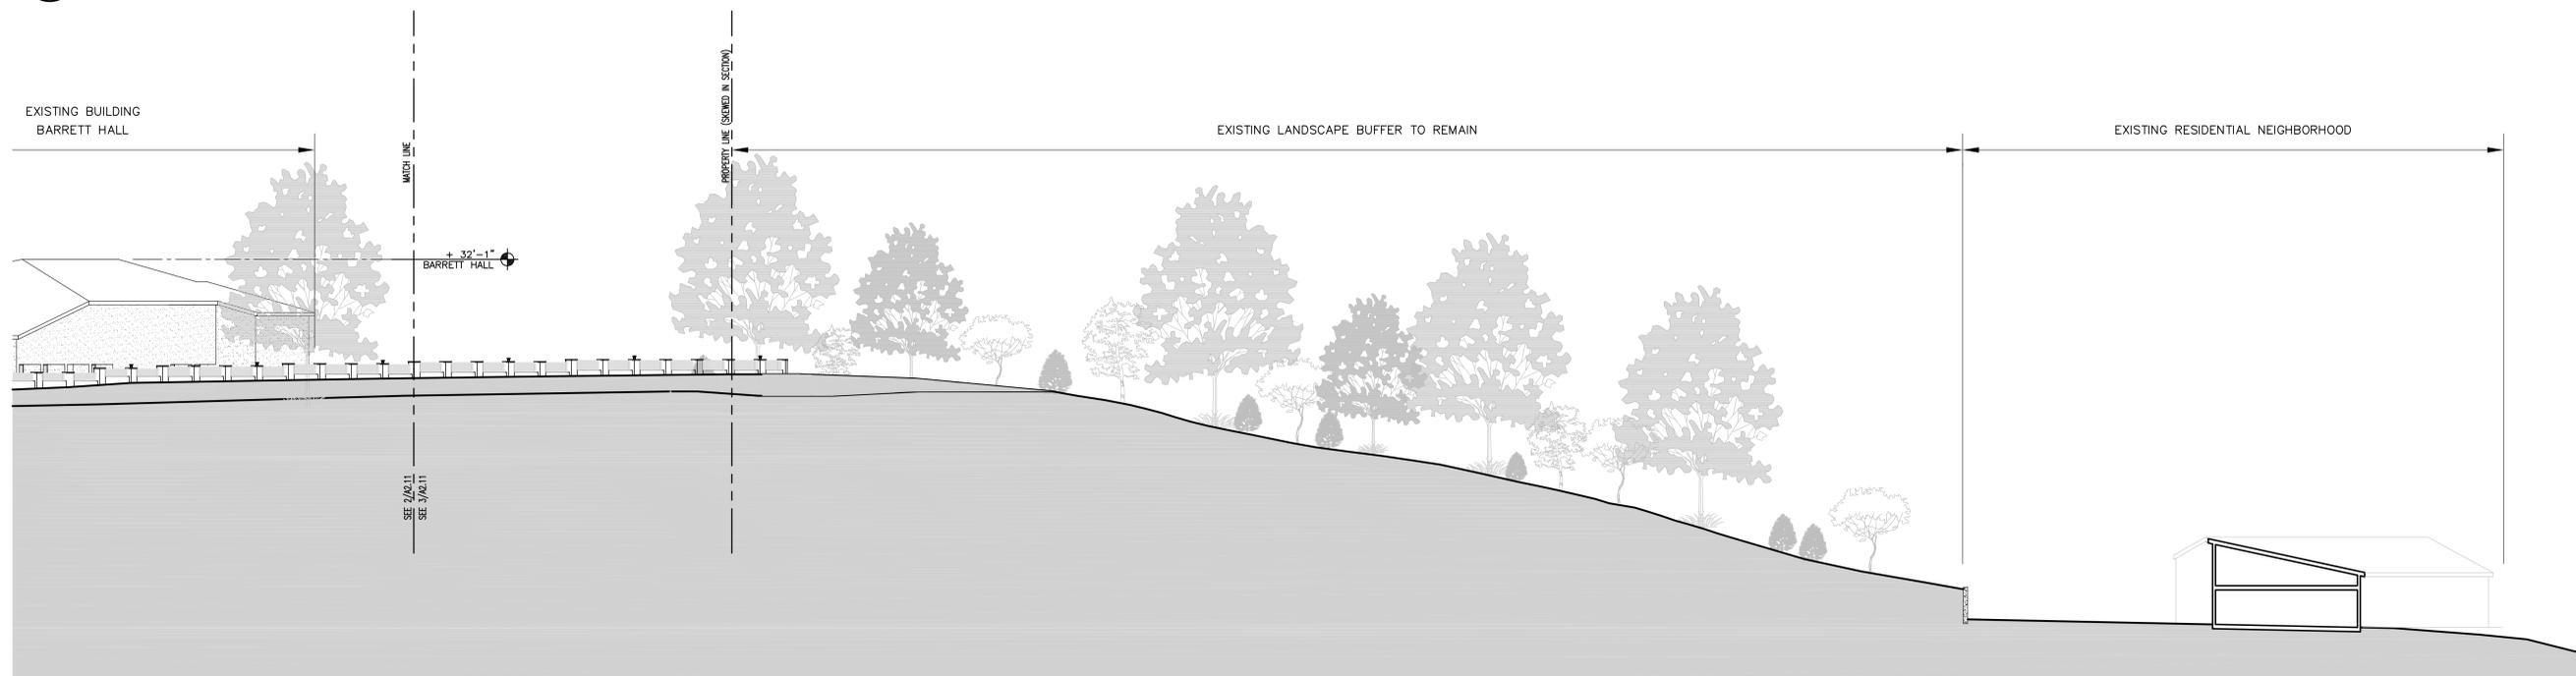

3 ENLARGED SITE SECTION
 A2.11 1/16" = 1'-0"