
















**A** KEY MAP

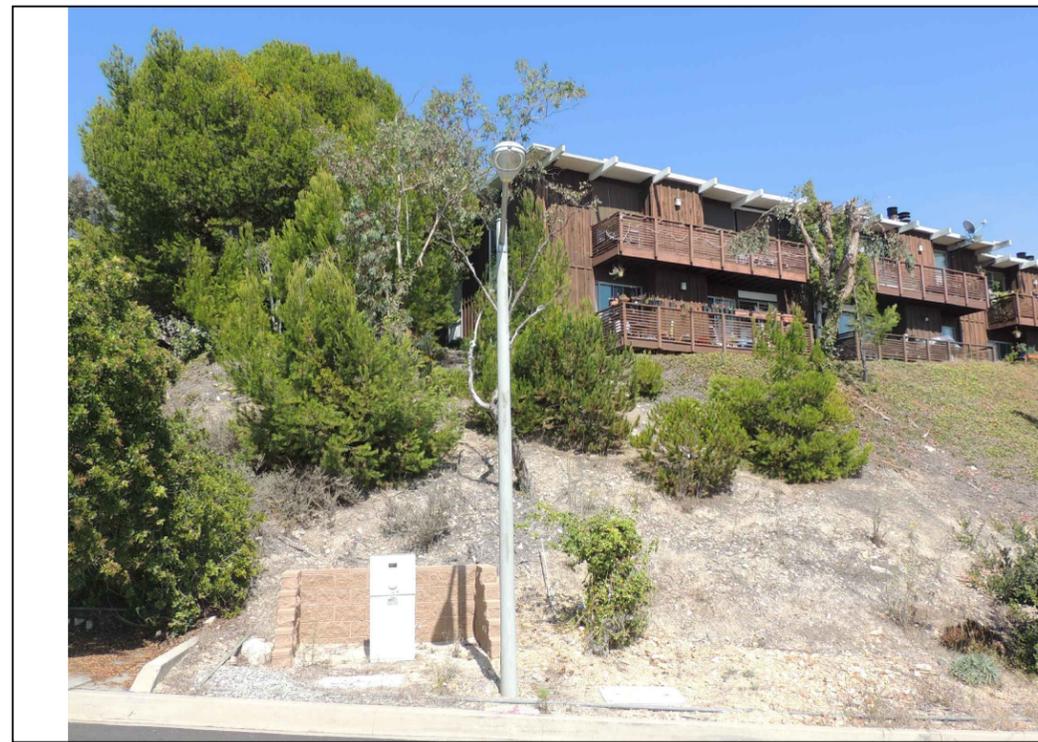

**B** 12 O'CLOCK VIEW- EAST



**C** 3 O'CLOCK VIEW- SOUTH



**D** 9 O'CLOCK VIEW- NORTH

# ASG10

PHASE II  
CROWN CASTLE PROJECT NO.  
242727

CLIENT:  
**CROWN CASTLE**  
200 SPECTRUM CENTER DRIVE, 18<sup>TH</sup> FLOOR  
IRVINE, CA 92618  
www.crowncastle.com

PREPARED BY:  
**Coastal Communications**  
Telecommunications Engineering  
5841 EDISON PLACE, SUITE 200  
CARLSBAD, CA 92008  
PHONE: (760) 929-0910  
FAX: (760) 929-0936

**PROPRIETARY INFORMATION**  
THE INFORMATION CONTAINED IN THIS SET OF DRAWINGS IS PROPRIETARY AND CONFIDENTIAL TO AT&T. ANY USE OR DISCLOSURE OTHER THAN AS IT RELATES TO AT&T IS STRICTLY PROHIBITED.

**DIGALERT**  
1-800-227-2600  
CALL AT LEAST TWO DAYS BEFORE YOU DIG  
UNDERGROUND SERVICE ALERT  
TICKET # \_\_\_\_\_

CITY REDLINE	DATE
CHANGE TO CONC STREET LT	12/9/15
REVISION / ISSUE	DATE

SITE NAME & ADDRESS:  
**ASG10**  
LOS VERDES DR / WEST OF AVENIDA CLASSICA  
RANCHO PALOS VERDES, CA

## SITE PHOTOS

DRAWN BY: RG    DRAFT DATE: 10/25/16    APPROVED BY: TT  
SHEET NO. \_\_\_\_\_

**S-1**



**Existing Site**



**ASG10**

PHASE II  
CROWN CASTLE PROJECT NO.  
242727

CLIENT:  
**CROWN CASTLE**  
200 SPECTRUM CENTER DRIVE, 18<sup>TH</sup> FLOOR  
IRVINE, CA 92618  
www.crowncastle.com

PREPARED BY:  
**Coastal Communications**  
Telecommunications Engineering  
5841 EDISON PLACE, SUITE 200  
CARLSBAD, CA 92008  
PHONE: (760) 929-0910  
FAX: (760) 929-0936

**PROPRIETARY INFORMATION**  
THE INFORMATION CONTAINED IN THIS SET OF DRAWINGS IS PROPRIETARY AND CONFIDENTIAL TO AT&T. ANY USE OR DISCLOSURE OTHER THAN AS IT RELATES TO AT&T IS STRICTLY PROHIBITED.

**DIGALERT**  
1-800-277-2600  
CALL AT LEAST TWO DAYS BEFORE YOU DIG  
UNDERGROUND SERVICE ALERT  
TICKET #

CITY REDLINE	DATE
CHANGE TO CONC STREET LT	11/09/15
	12/9/15
REVISION / ISSUE	DATE

SITE NAME & ADDRESS:  
**ASG10**  
LOS VERDES DR / WEST OF AVENIDA CLASSICA  
RANCHO PALOS VERDES, CA

**PHOTOSIM**

DRAWN BY: RG	DRAFT DATE: 10/25/16	APPROVED BY: TT
SHEET NO. <b>S-2</b>		




**Vicinity Map**



**A ANTENNA DETAILS**

SCALE: 1:5

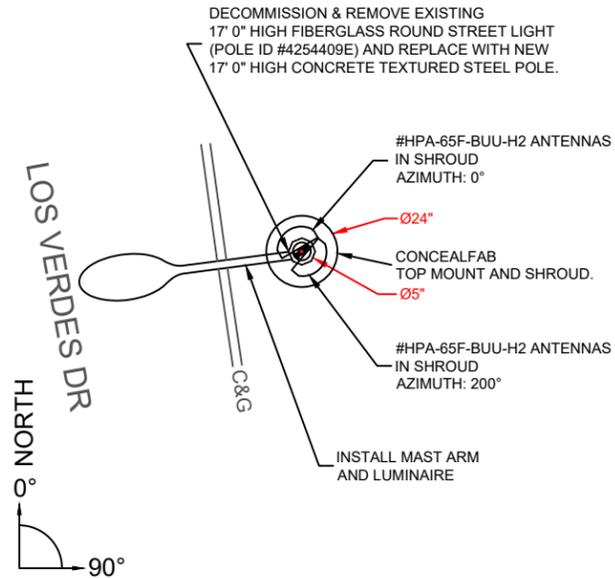


**STREET LIGHT #4254409E**  
 TOP OF EXISTING POLE: 17' 0"  
 TOP OF NEW POLE: 17' 0"  
 TOP OF ANTENNA: 19' 7"  
 RAD CENTER: 18' 7"  
 AZIMUTHS: 0° & 200°

EQUIPMENT AND ANTENNAS TO BE PAINTED TO MATCH POLE.


**B 9 O'CLOCK**

SCALE 1:6

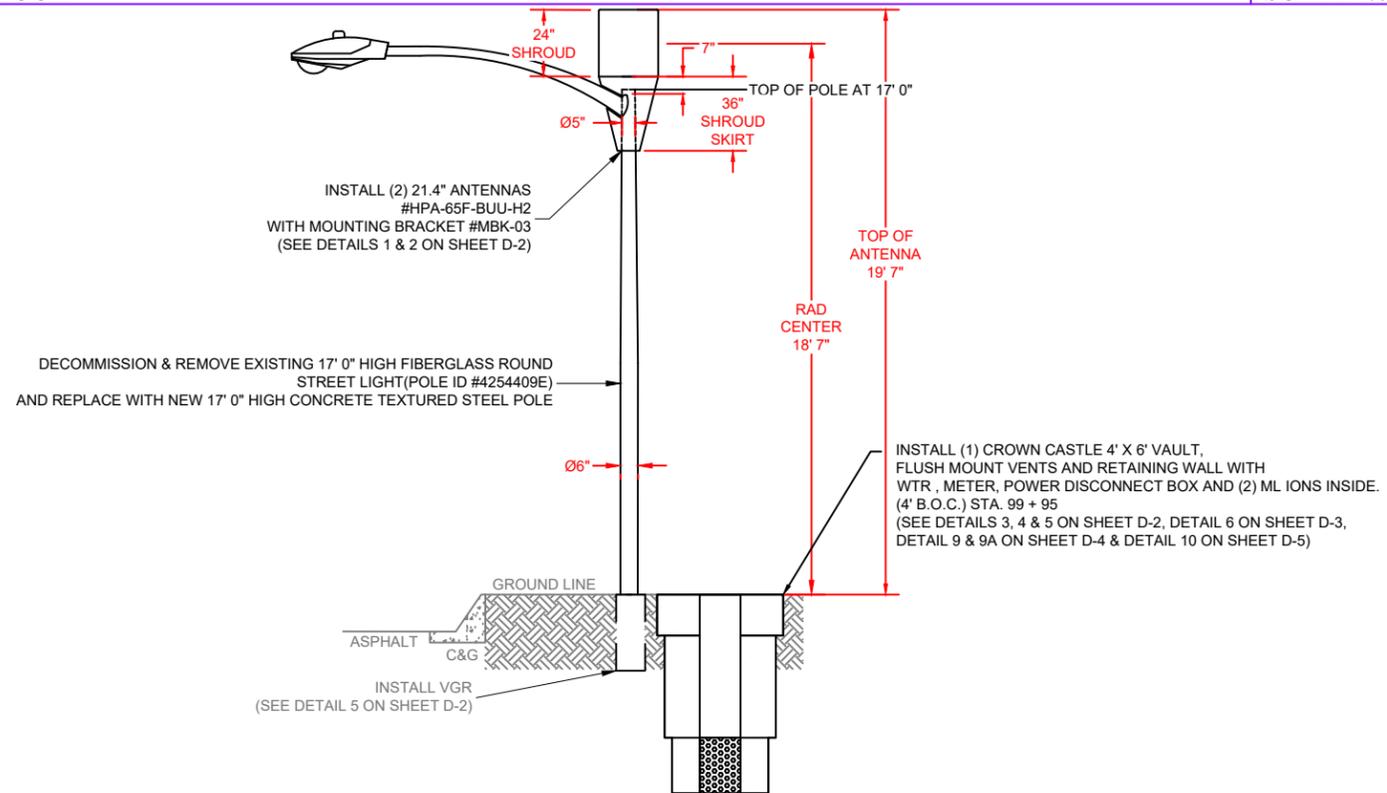

**C 12 O'CLOCK**

SCALE 1:6

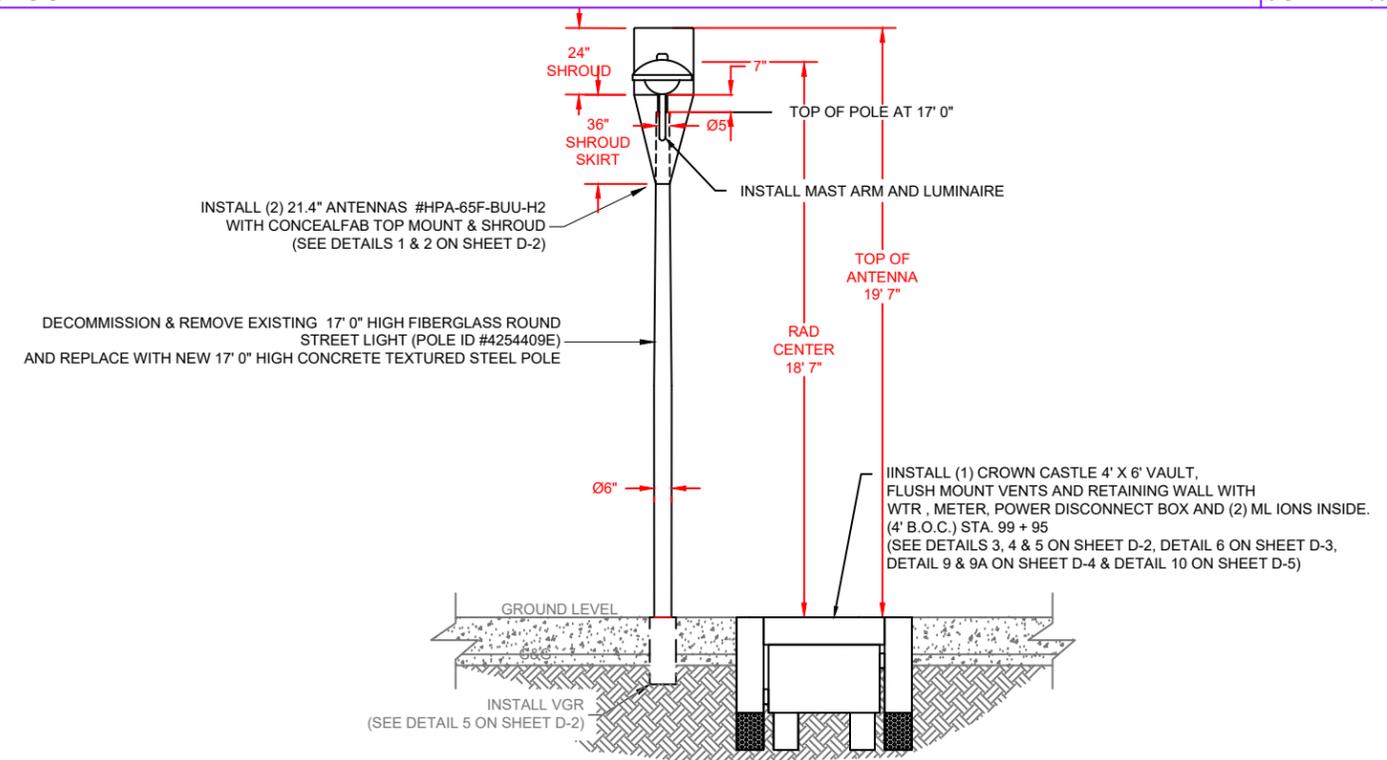

**ASG10**

PHASE II  
 CROWN CASTLE PROJECT NO.  
 242727

CLIENT:  
  
 200 SPECTRUM CENTER DRIVE, 18TH FLOOR  
 IRVINE, CA 92618  
 www.crowncastle.com

PREPARED BY:  
  
 5841 EDISON PLACE, SUITE 200  
 CARLSBAD, CA 92008  
 PHONE: (760) 929-0910  
 FAX: (760) 929-0936

**PROPRIETARY INFORMATION**  
 THE INFORMATION CONTAINED IN THIS SET OF DRAWINGS IS PROPRIETARY AND CONFIDENTIAL TO AT&T. ANY USE OR DISCLOSURE OTHER THAN AS IT RELATES TO AT&T IS STRICTLY PROHIBITED.

**DIGALERT**  
  
 1-800-227-2600  
 CALL AT  
 LEAST TWO  
 DAYS BEFORE  
 YOU DIG  
 UNDERGROUND SERVICE ALERT  
 TICKET #

CITY REDLINE	DATE
CHANGE TO CONC STREET LT	11/09/15
	12/9/15
REVISION / ISSUE	DATE

SITE NAME & ADDRESS:  
**ASG10**  
 LOS VERDES DR / WEST OF  
 AVENIDA CLASSICA  
 RANCHO PALOS VERDES, CA

**POLE PROFILE**

DRAWN BY: RG DRAFT DATE: 10/25/16 APPROVED BY: TT

SHEET NO. P-2