


PLAN VIEW 1/8" = 1'-0"

Project No. ZON2016-00332
 APPROVED BY THE PLANNING DIVISION
 CITY OF RANCHO PALOS VERDES
 With Conditions As Submitted
 Date 10-6-16
 Planner [Signature]
 It is unlawful to make any changes or alterations on this set of plans without written permission from the Planning Division. Approval is VOID after 180 days, unless otherwise specified in the Conditions of Approval.
 *Not valid unless accompanied by a completed Clearance Form
 Approved for submittal to Building Division Plan Check [Signature]
 Approved for issuance of Building Permit [Signature]

REVISIONS

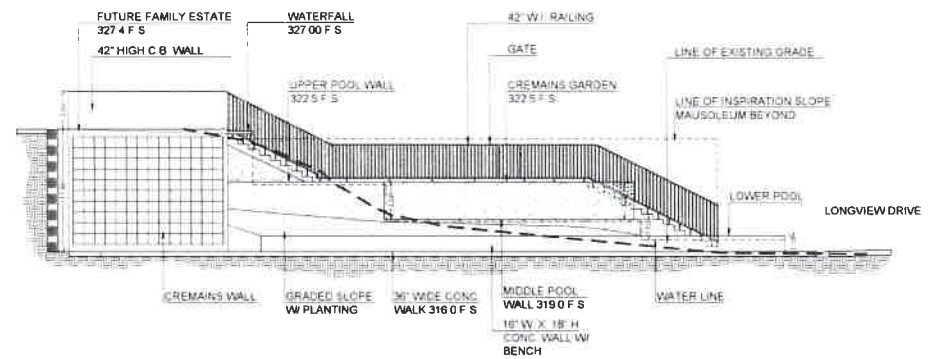

ELEVATION A

1/8" = 1'-0"

GREEN HILLS MEMORIAL PARK
27501 Western Avenue
Rancho Palos Verdes, Ca 90275

Project No. ZON 2016-00332

APPROVED BY THE PLANNING DIVISION
CITY OF RANCHO PALOS VERDES

With Conditions As Submitted

Date 10-6-16


Planner [Signature]

Do not attempt to make any changes or alterations on this set of plans without written permission from the Planning Division. Plans may be void after 180 days, unless otherwise specified in the Conditions of Approval.

Plans shall be accompanied by a completed Clearance Form

Approved for submittal to Building
Division Plan Check [Signature]

Approved for issuance of Building
Permit [Signature]

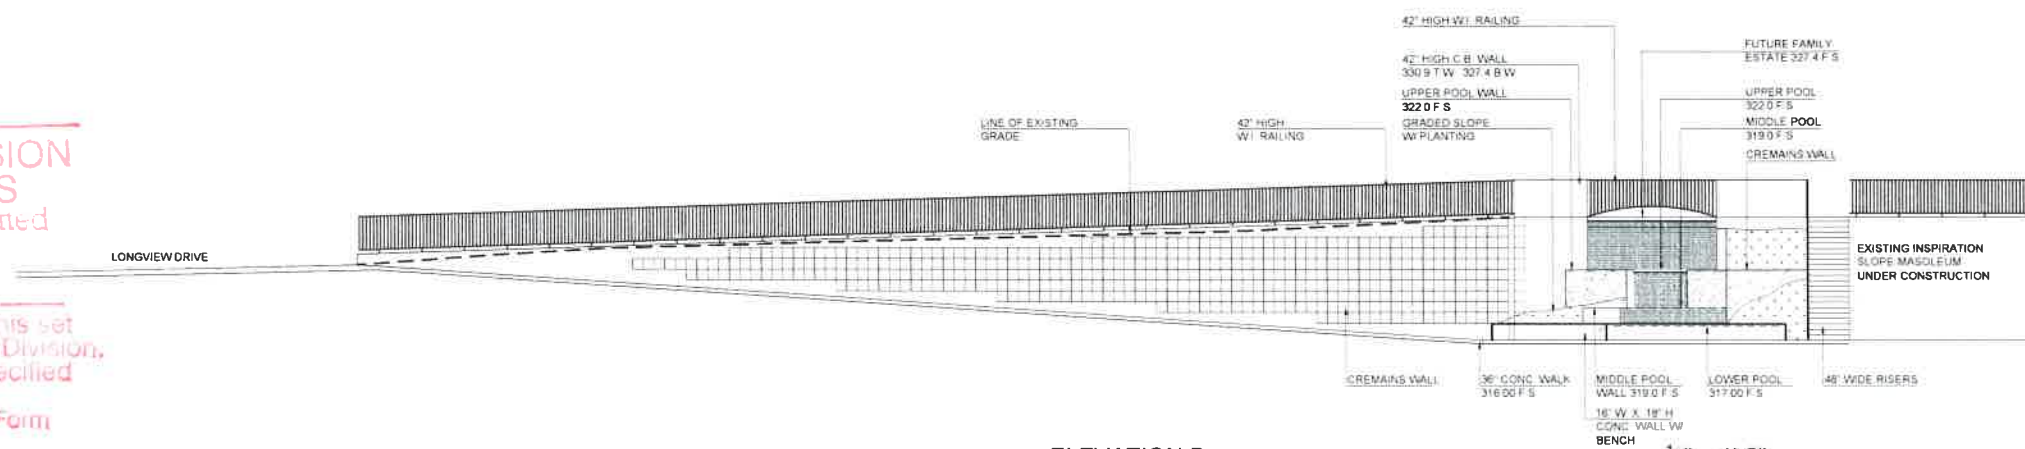

ELEVATION B

1/8" = 1'-0"

INSPIRATION SLOPE
WATERFALL CREMAINS
