
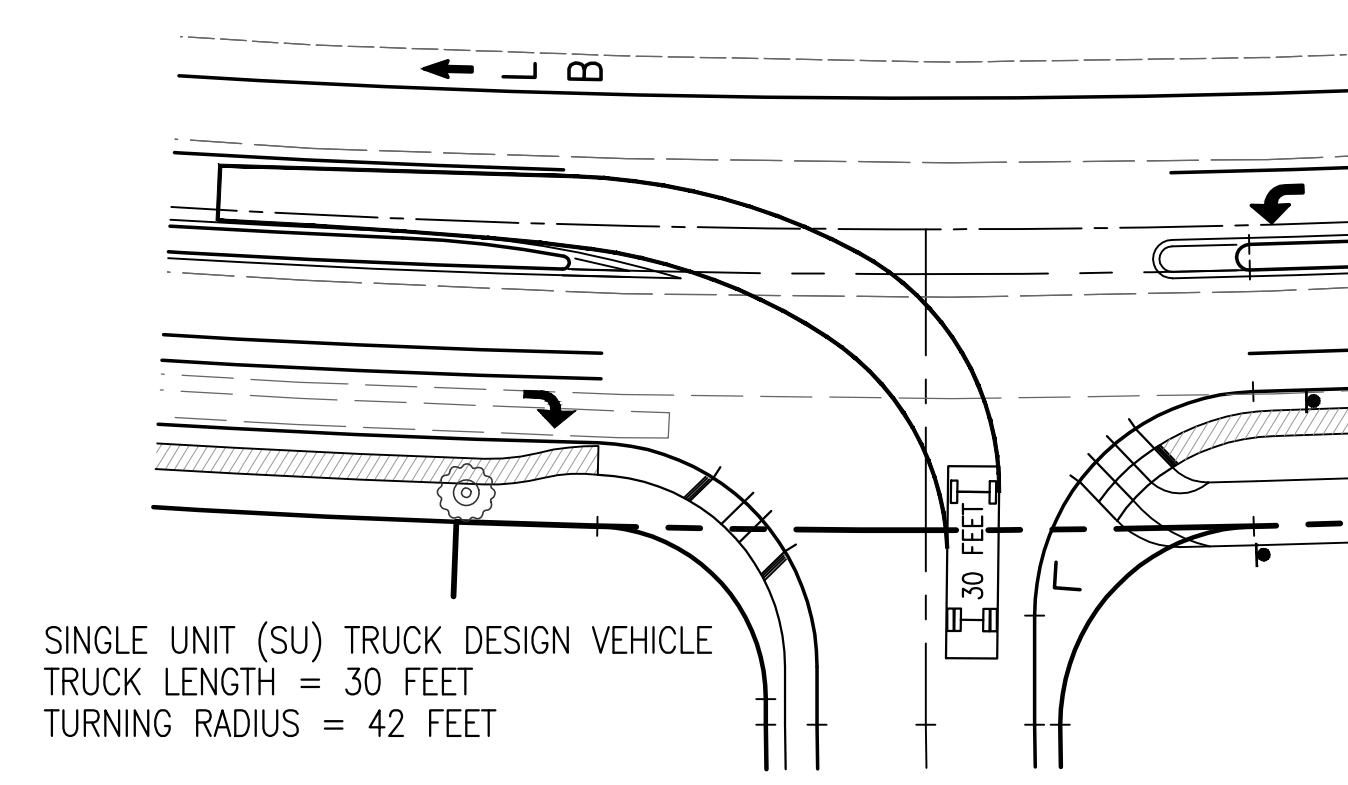
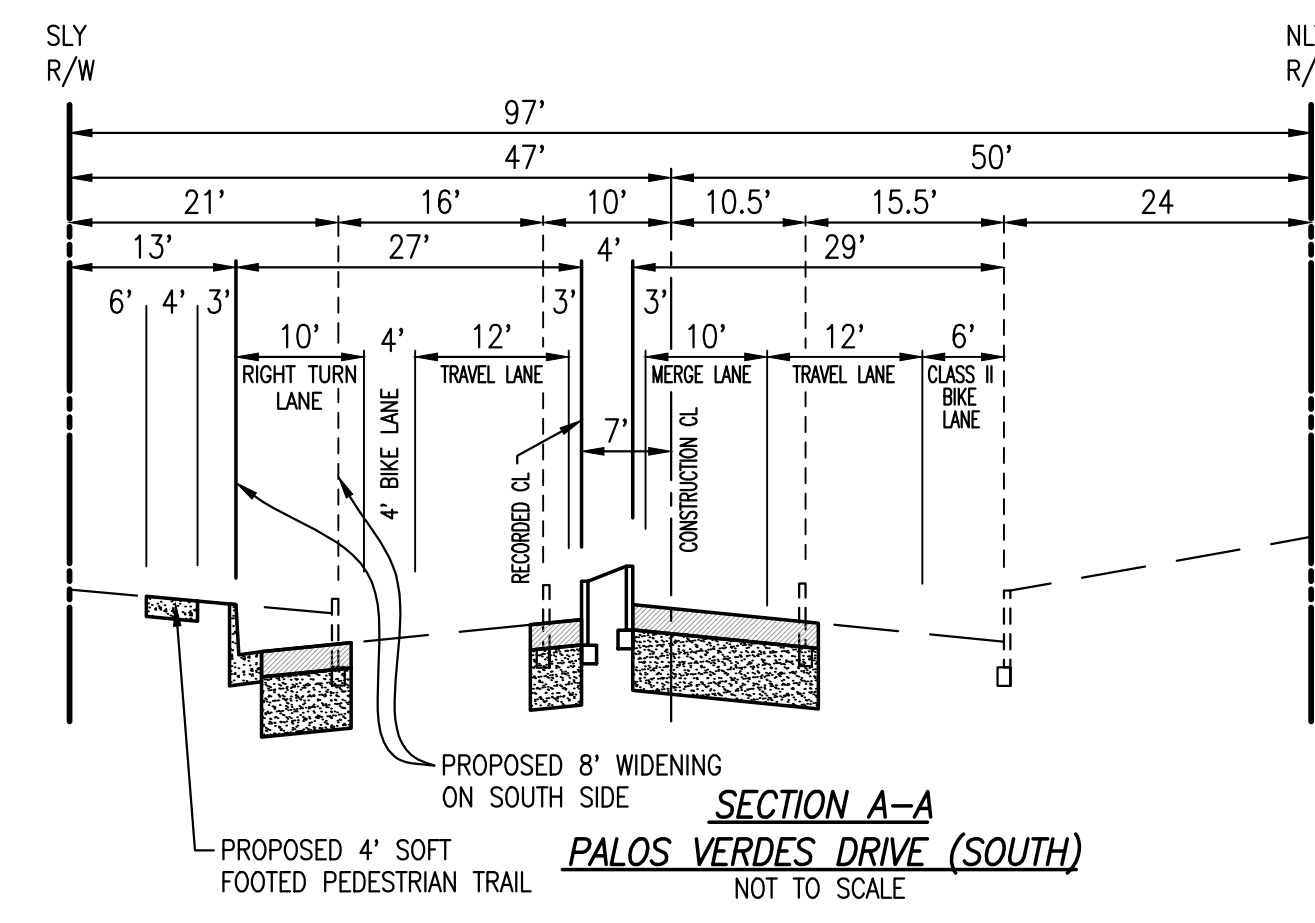
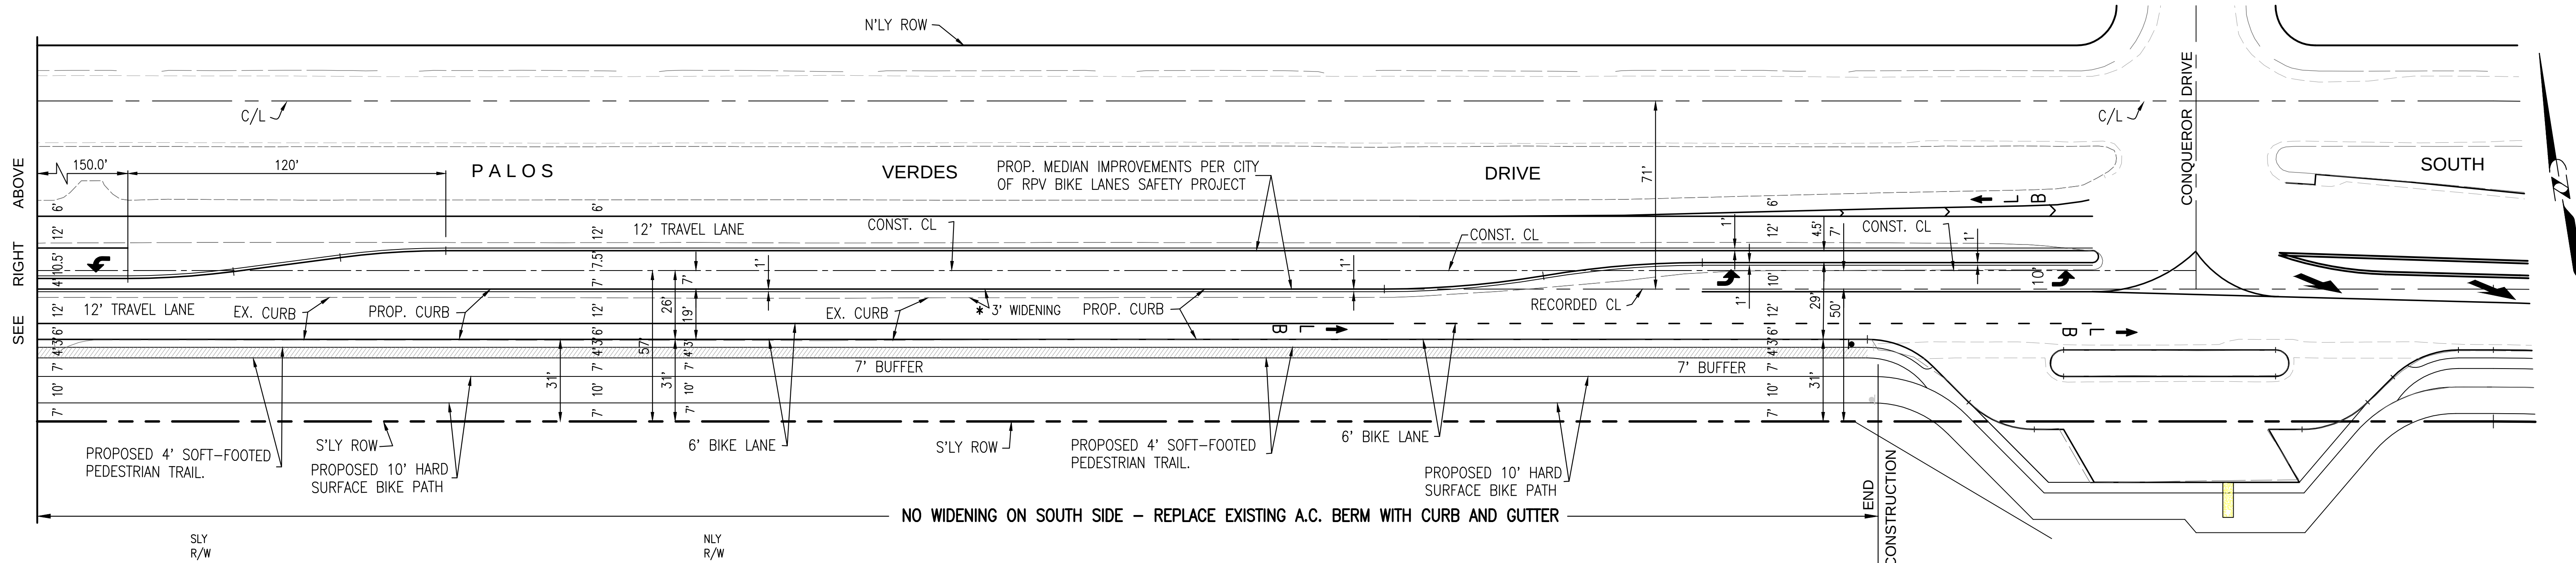


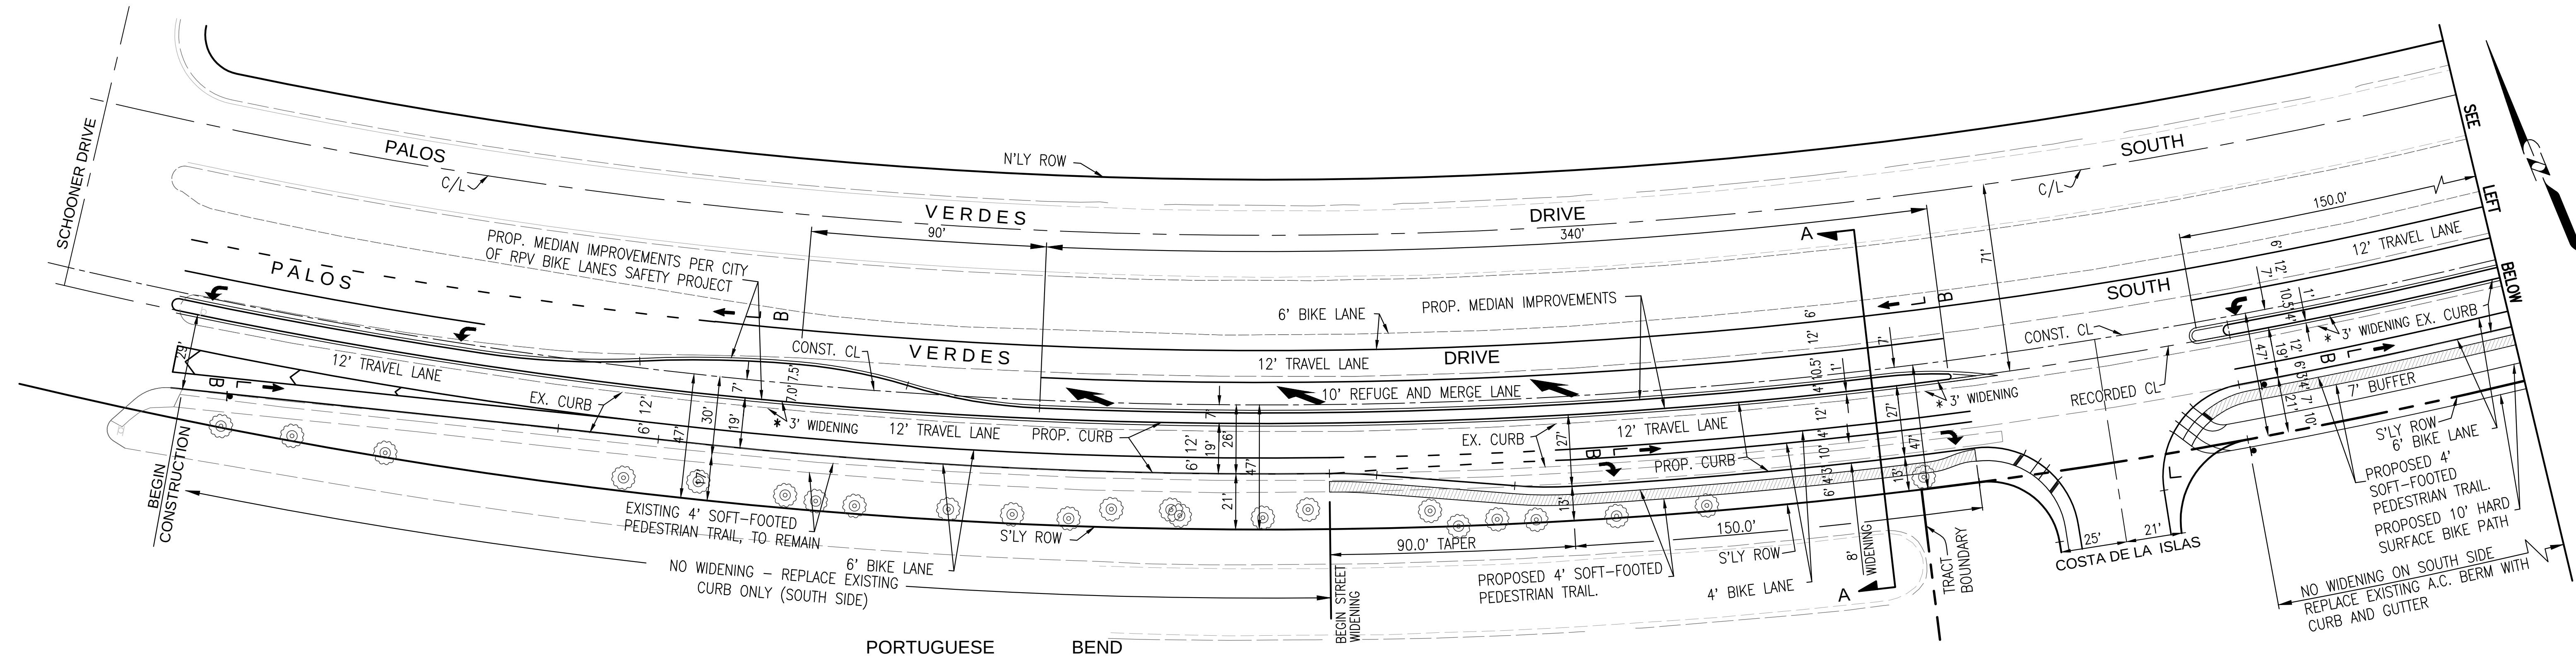

* PROP. MEDIAN IMPROVEMENTS PER CITY OF RPV BIKE LANES SAFETY PROJECT

SCALE: 1"=30'

GRAPHIC SCALE

30' 15' 0' 30' 60'

REVISION NO. 4: OCTOBER 25, 2017
REVISION NO. 3: OCTOBER 19, 2017
REVISION NO. 2: OCTOBER 18, 2017
REVISION NO. 1: OCTOBER 17, 2017

CITY OF RANCHO PALOS VERDES

TRACT 50666

PVDS INTERSECTION EXHIBIT

PALOS VERDES DRIVE SOUTH & COSTA DE LA ISLAS

SCALE: 1"=30' PROJECT NO.: 208-008 DATE: SEPTEMBER 22, 2017

SHEET
1 OF **2**
SHTS



REVISION NO. 2: OCTOBER 18, 2017
REVISION NO. 1: OCTOBER 17, 2017

CITY OF RANCHO PALOS VERDES			SHEET <u>2</u> OF <u>2</u> SHTS
TRACT 50666			
PVDS INTERSECTION EXHIBIT			
PALOS VERDES DRIVE SOUTH & COSTA DE LA ISLAS			
SCALE: 1"=30'	PROJECT NO.: 208-008	DATE: SEPTEMBER 22, 2017	