
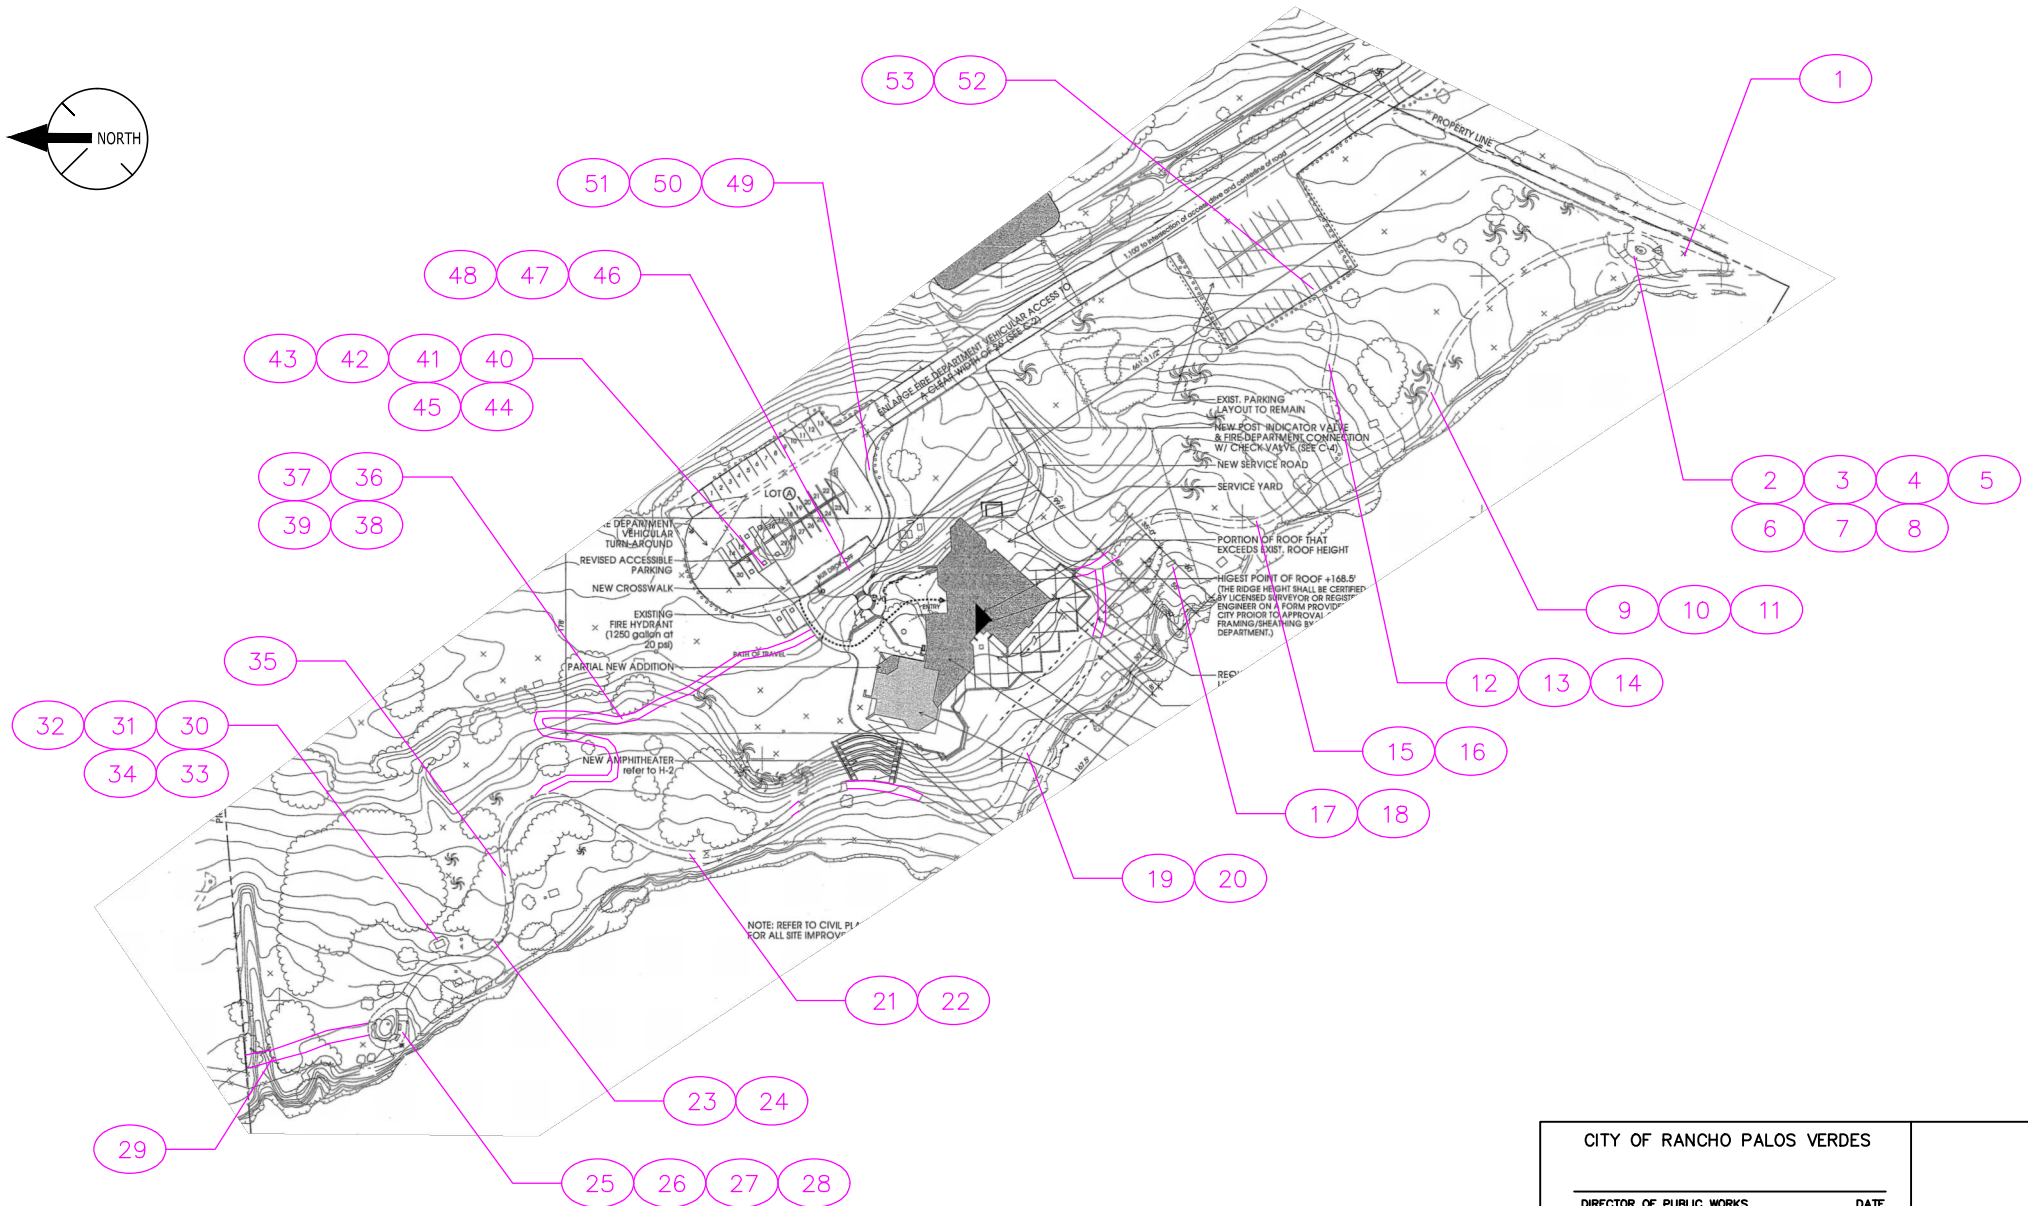



FACILITY ID #9 - LOWER POINT VICENTE PARK & POINT VICENTE INTERPRATIVE CENTER
31501 Palos Verdes Drive West, Rancho Palos Verdes, CA 90275

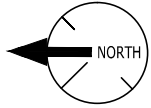

CITY OF RANCHO PALOS VERDES	
DIRECTOR OF PUBLIC WORKS	DATE


DATE	DESCRIPTION	APPROVED
REVISIONS		

DESIGNED	—
DRAWN	CV
CHECKED	LA
DATE	9/2/2012

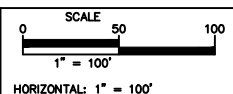

CITY OF RANCHO PALOS VERDES





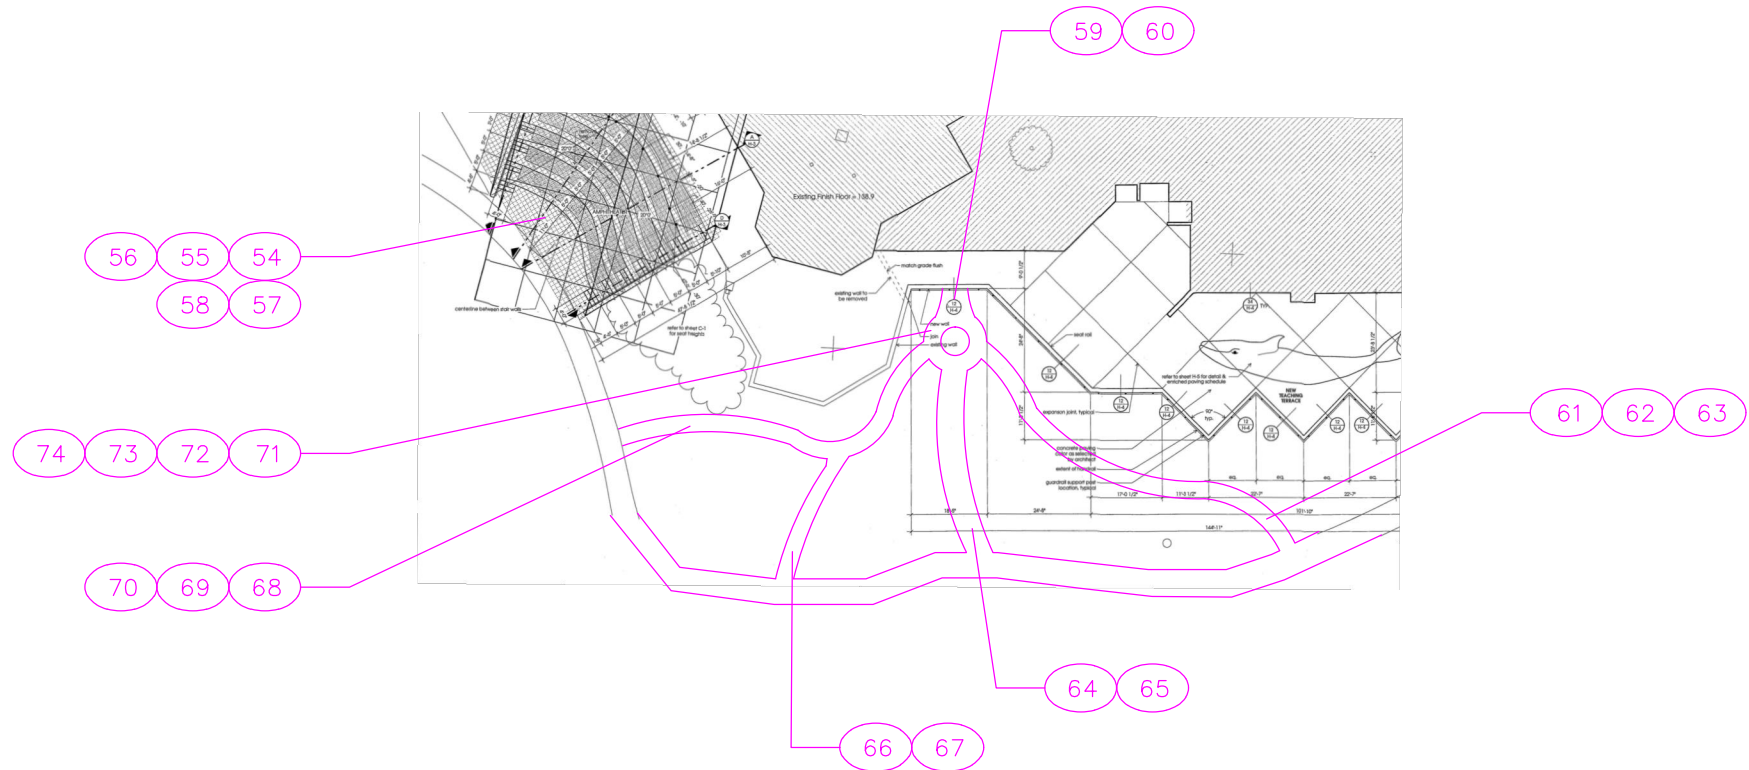

CITY OF RANCHO PALOS VERDES	
DIRECTOR OF PUBLIC WORKS	DATE

			DESIGNED	—	SCALE 050100 1" = 100' HORIZONTAL: 1" = 100'		CITY OF RANCHO PALOS VERDES ACCESSIBILITY SELF-EVALUATION AND TRANSITION PLAN	SHEET 2 OF 5
			DRAWN	CV				SHT. 2
			CHECKED	LA				PROJECT NO. 01281
			DATE	9/1/2019				
REVISIONS								

FACILITY ID #9 - LOWER POINT VICENTE PARK & POINT VICENTE INTERPRATIVE CENTER
31501 Palos Verdes Drive West, Rancho Palos Verdes, CA 90275

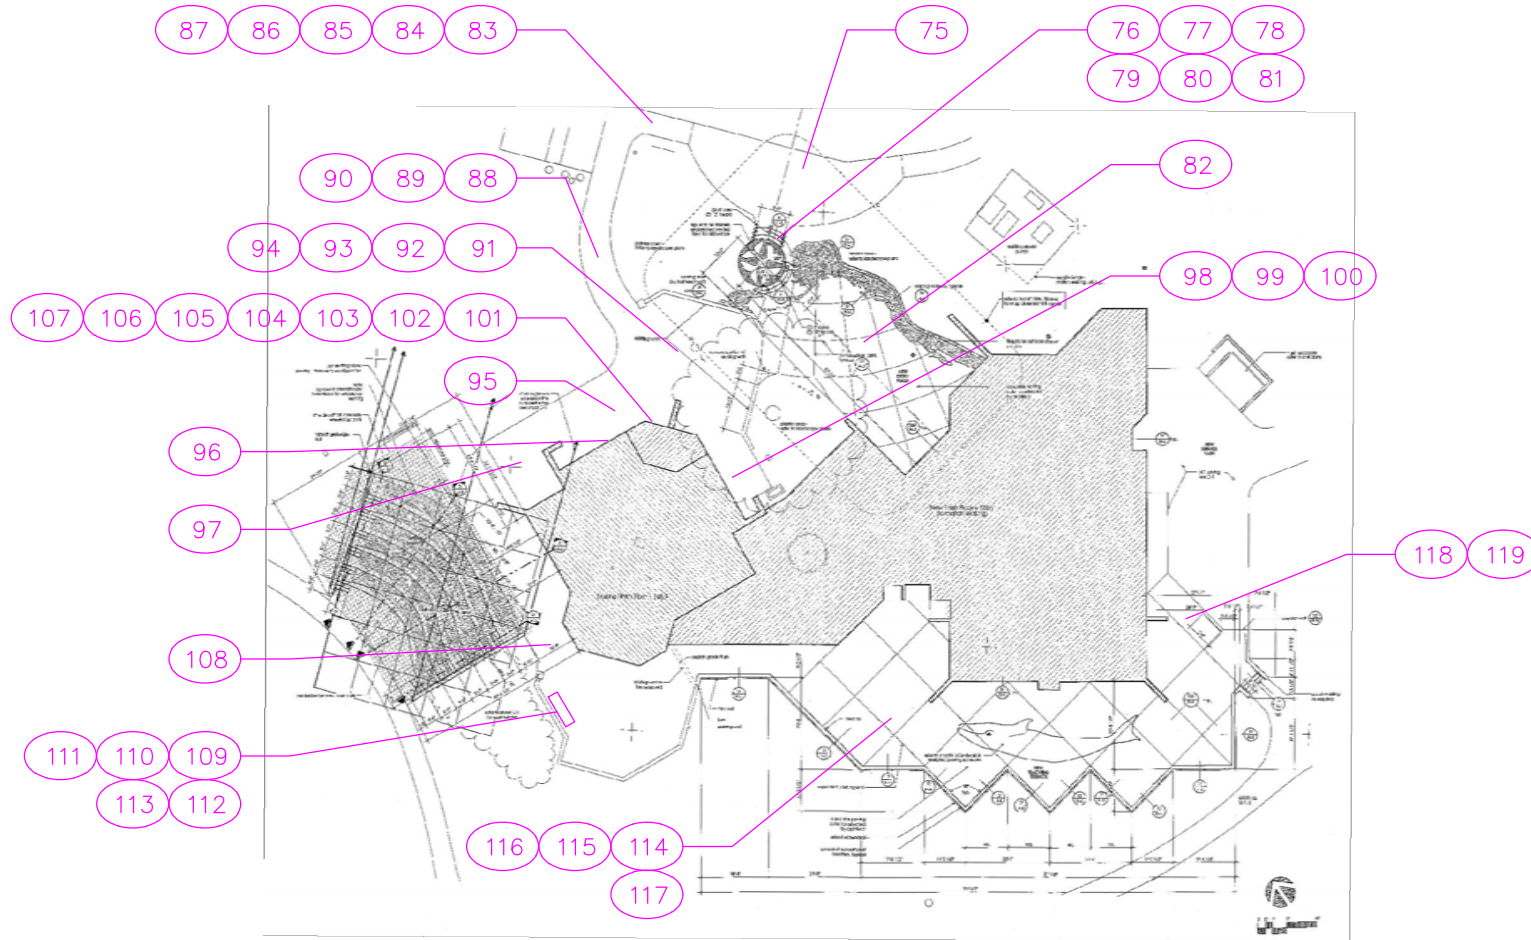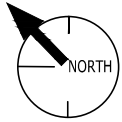

CITY OF RANCHO PALOS VERDES

DIRECTOR OF PUBLIC WORKS

DATE

NO.	DATE	DESCRIPTION	APPROVED
REVISIONS			

DESIGNED —
 DRAWN CV
 CHECKED LA
 DATE 9/1/2012

SCALE
 0 50 100
 1" = 100'
 HORIZONTAL: 1" = 100'

CITY OF RANCHO PALOS VERDES





CITY OF RANCHO PALOS VERDES
 ACCESSIBILITY SELF-EVALUATION AND TRANSITION PLAN

SHEET 3 OF 5

SHT. 3


PROJECT NO. 012811

FACILITY ID #9 - LOWER POINT VICENTE PARK & POINT VICENTE INTERPRATIVE CENTER
31501 Palos Verdes Drive West, Rancho Palos Verdes, CA 90275

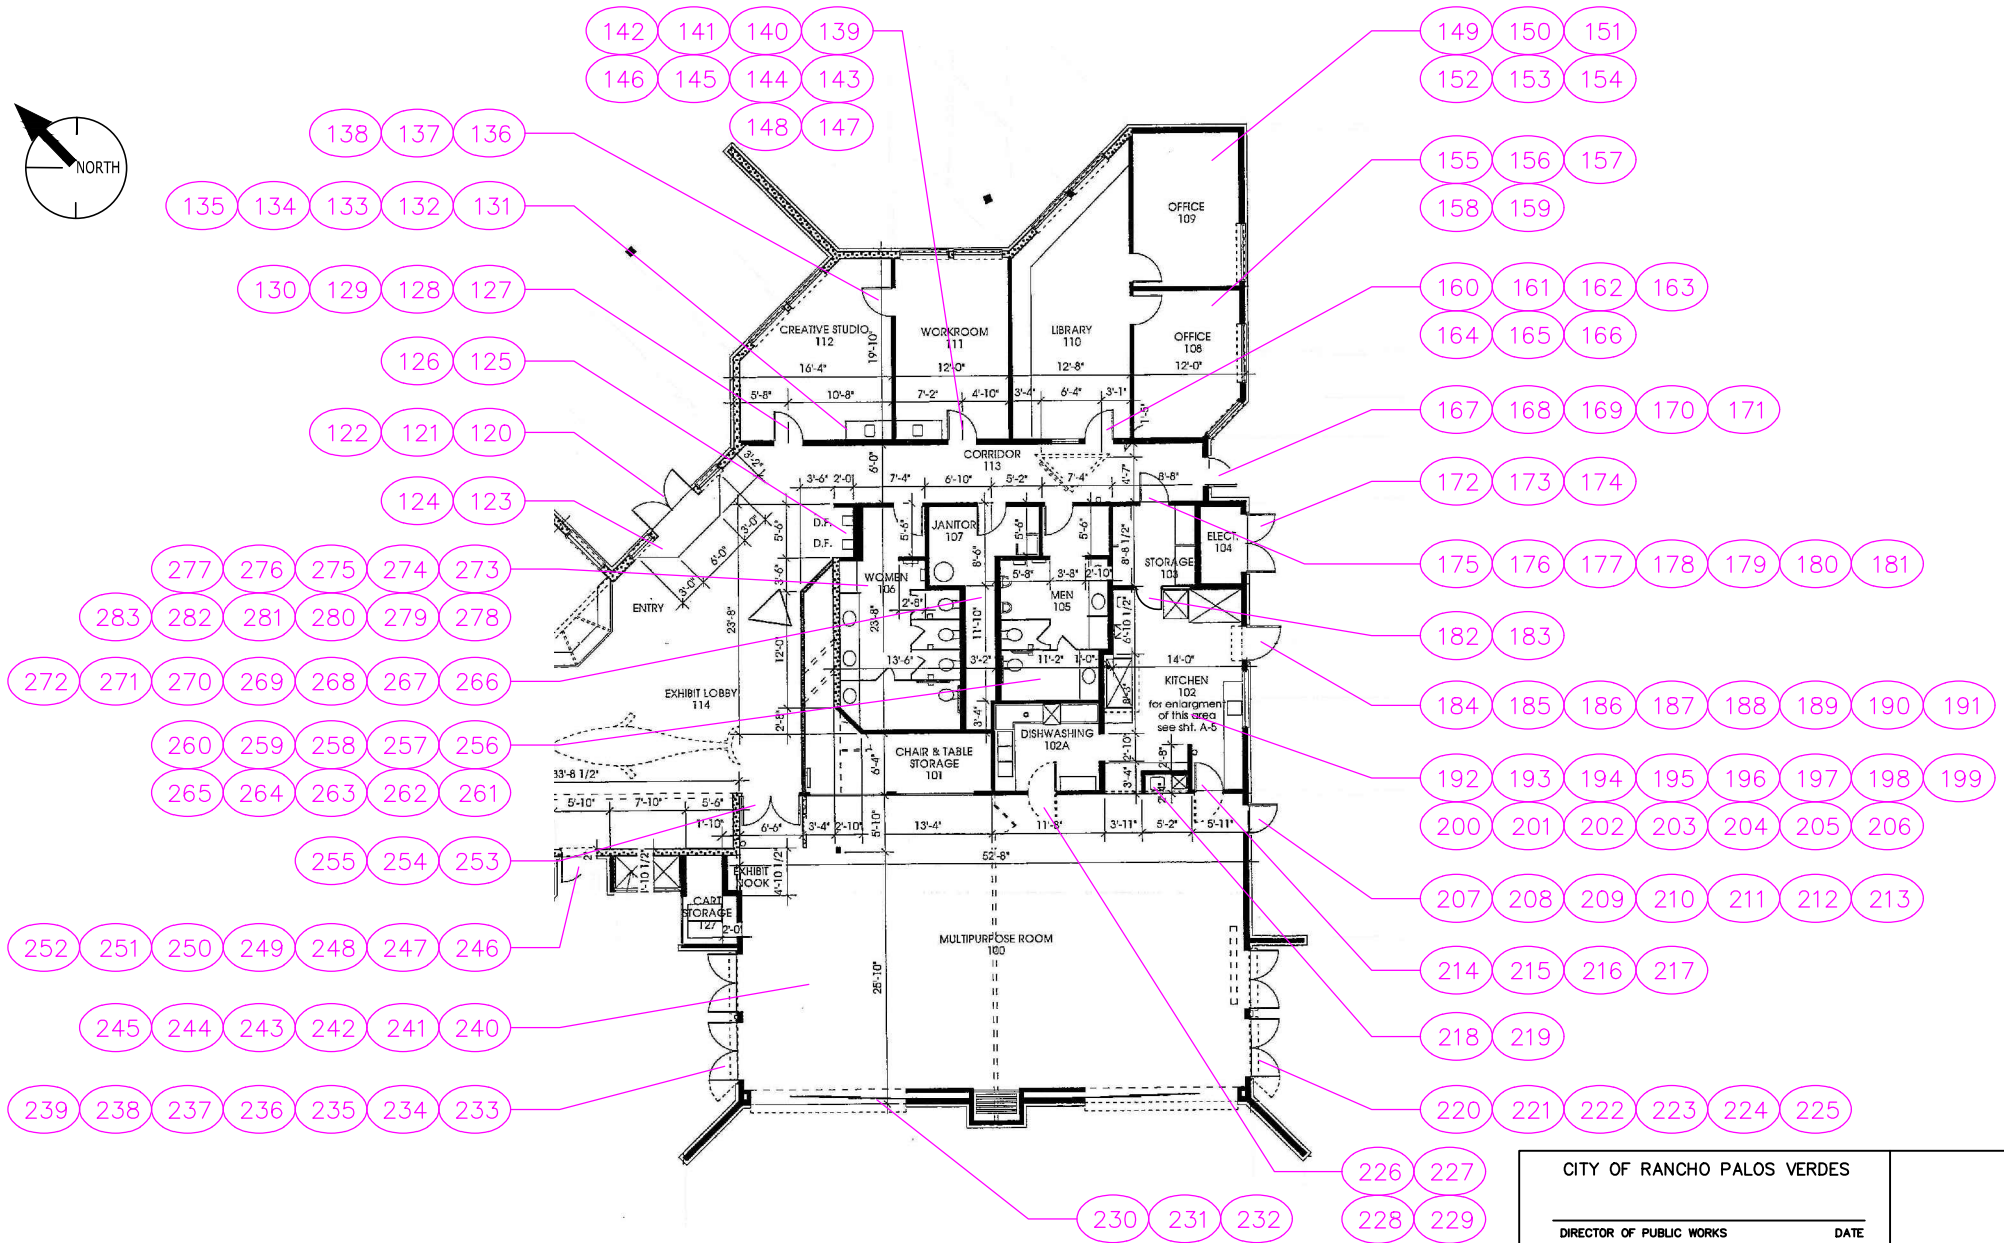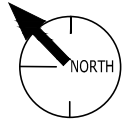



DATE	DESCRIPTION	APPROVED

DESIGNED	—
DRAWN	CV
CHECKED	LA
DATE	9/2/2012

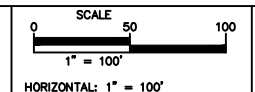

CITY OF RANCHO PALOS VERDES	
DIRECTOR OF PUBLIC WORKS	DATE

FACILITY ID #9 - LOWER POINT VICENTE PARK & POINT VICENTE INTERPRATIVE CENTER
31501 Palos Verdes Drive West, Rancho Palos Verdes, CA 90275

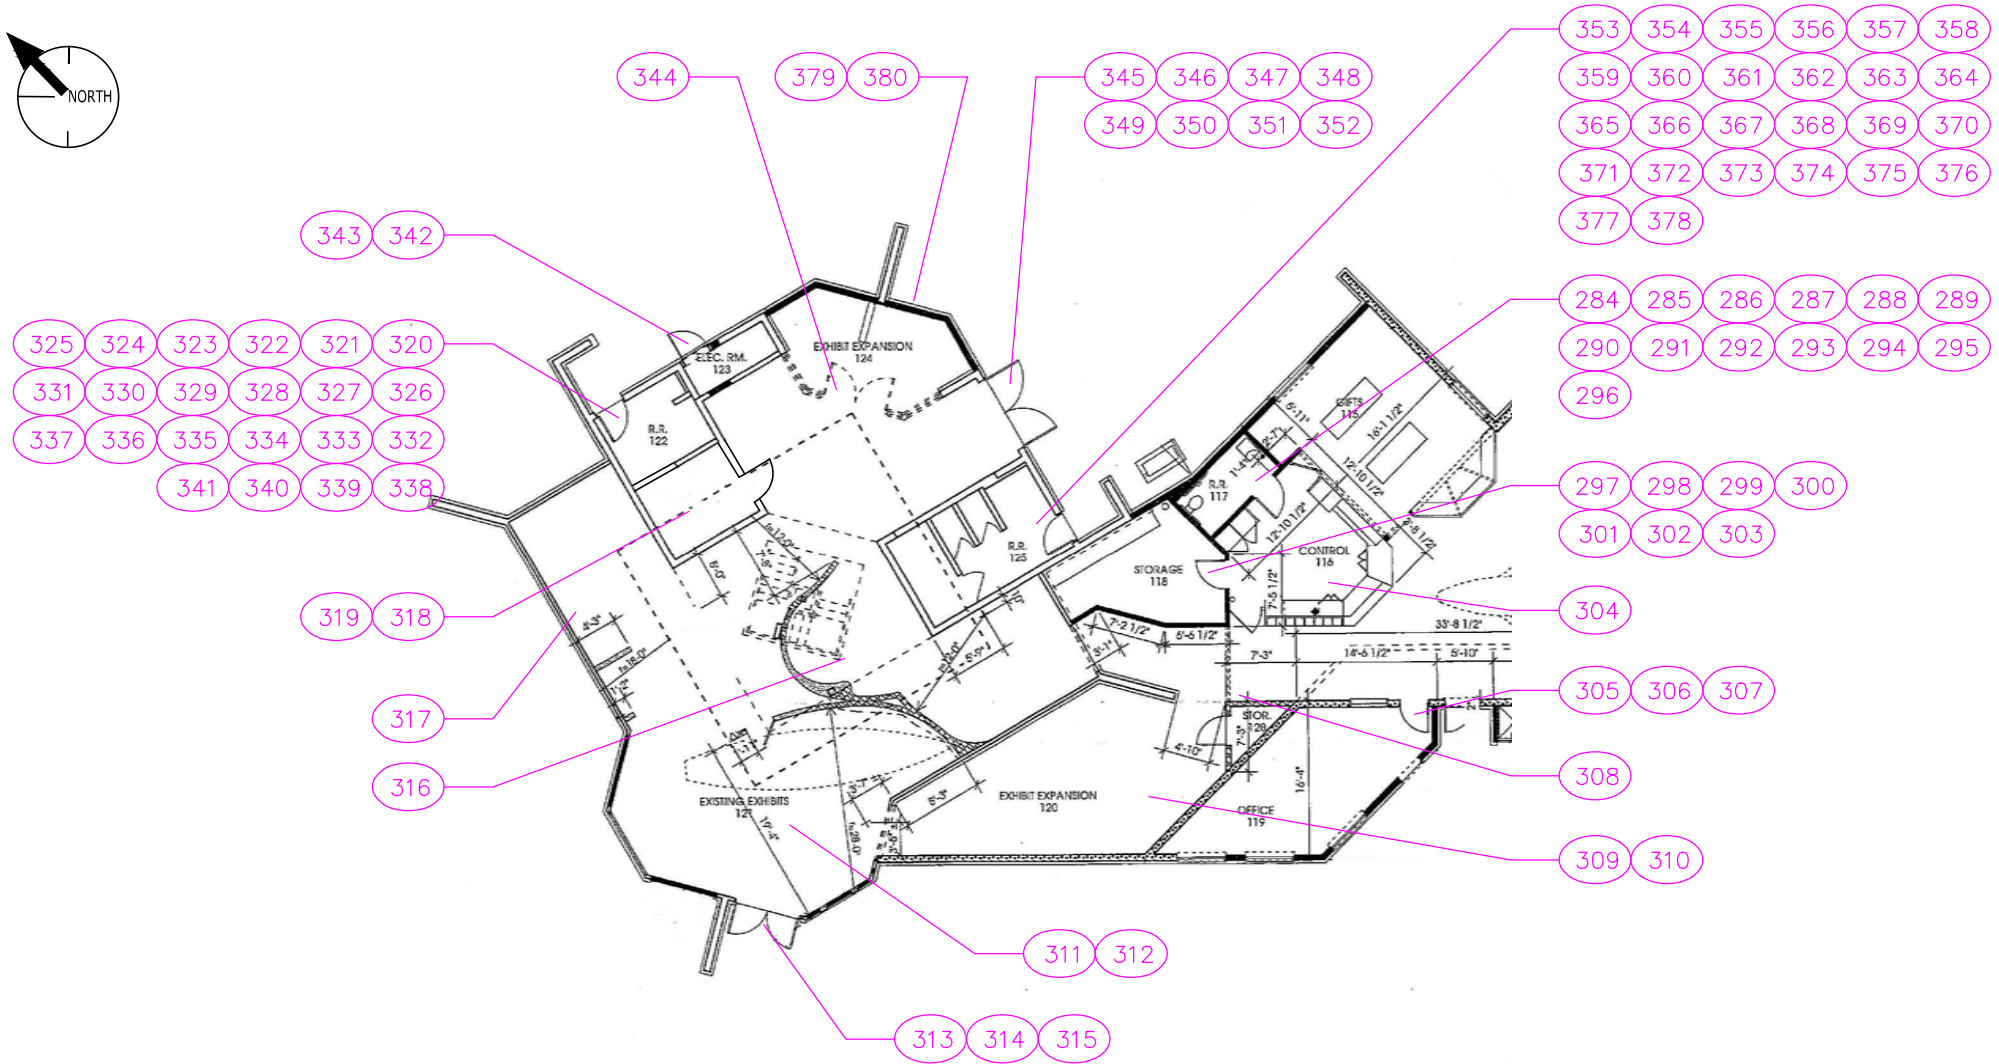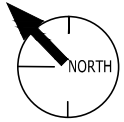


CITY OF RANCHO PALOS VERDES

DIRECTOR OF PUBLIC WORKS

DATE

NO.	DATE	DESCRIPTION	APPROVED

DESIGNED —
 DRAWN — CV
 CHECKED — LA
 DATE 9/2/2012

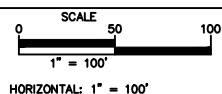

CITY OF RANCHO PALOS VERDES



CITY OF RANCHO PALOS VERDES
 ACCESSIBILITY SELF-EVALUATION AND TRANSITION PLAN

SHEET 5 OF 5
 SHT. 5
 PROJECT NO. 012811